




Representação Digital Professor Nuno Alão
Trabalho 1 - Planta da Casa António Carlos Siza
Krzysztof Braszczok 20238009 TMIA2H

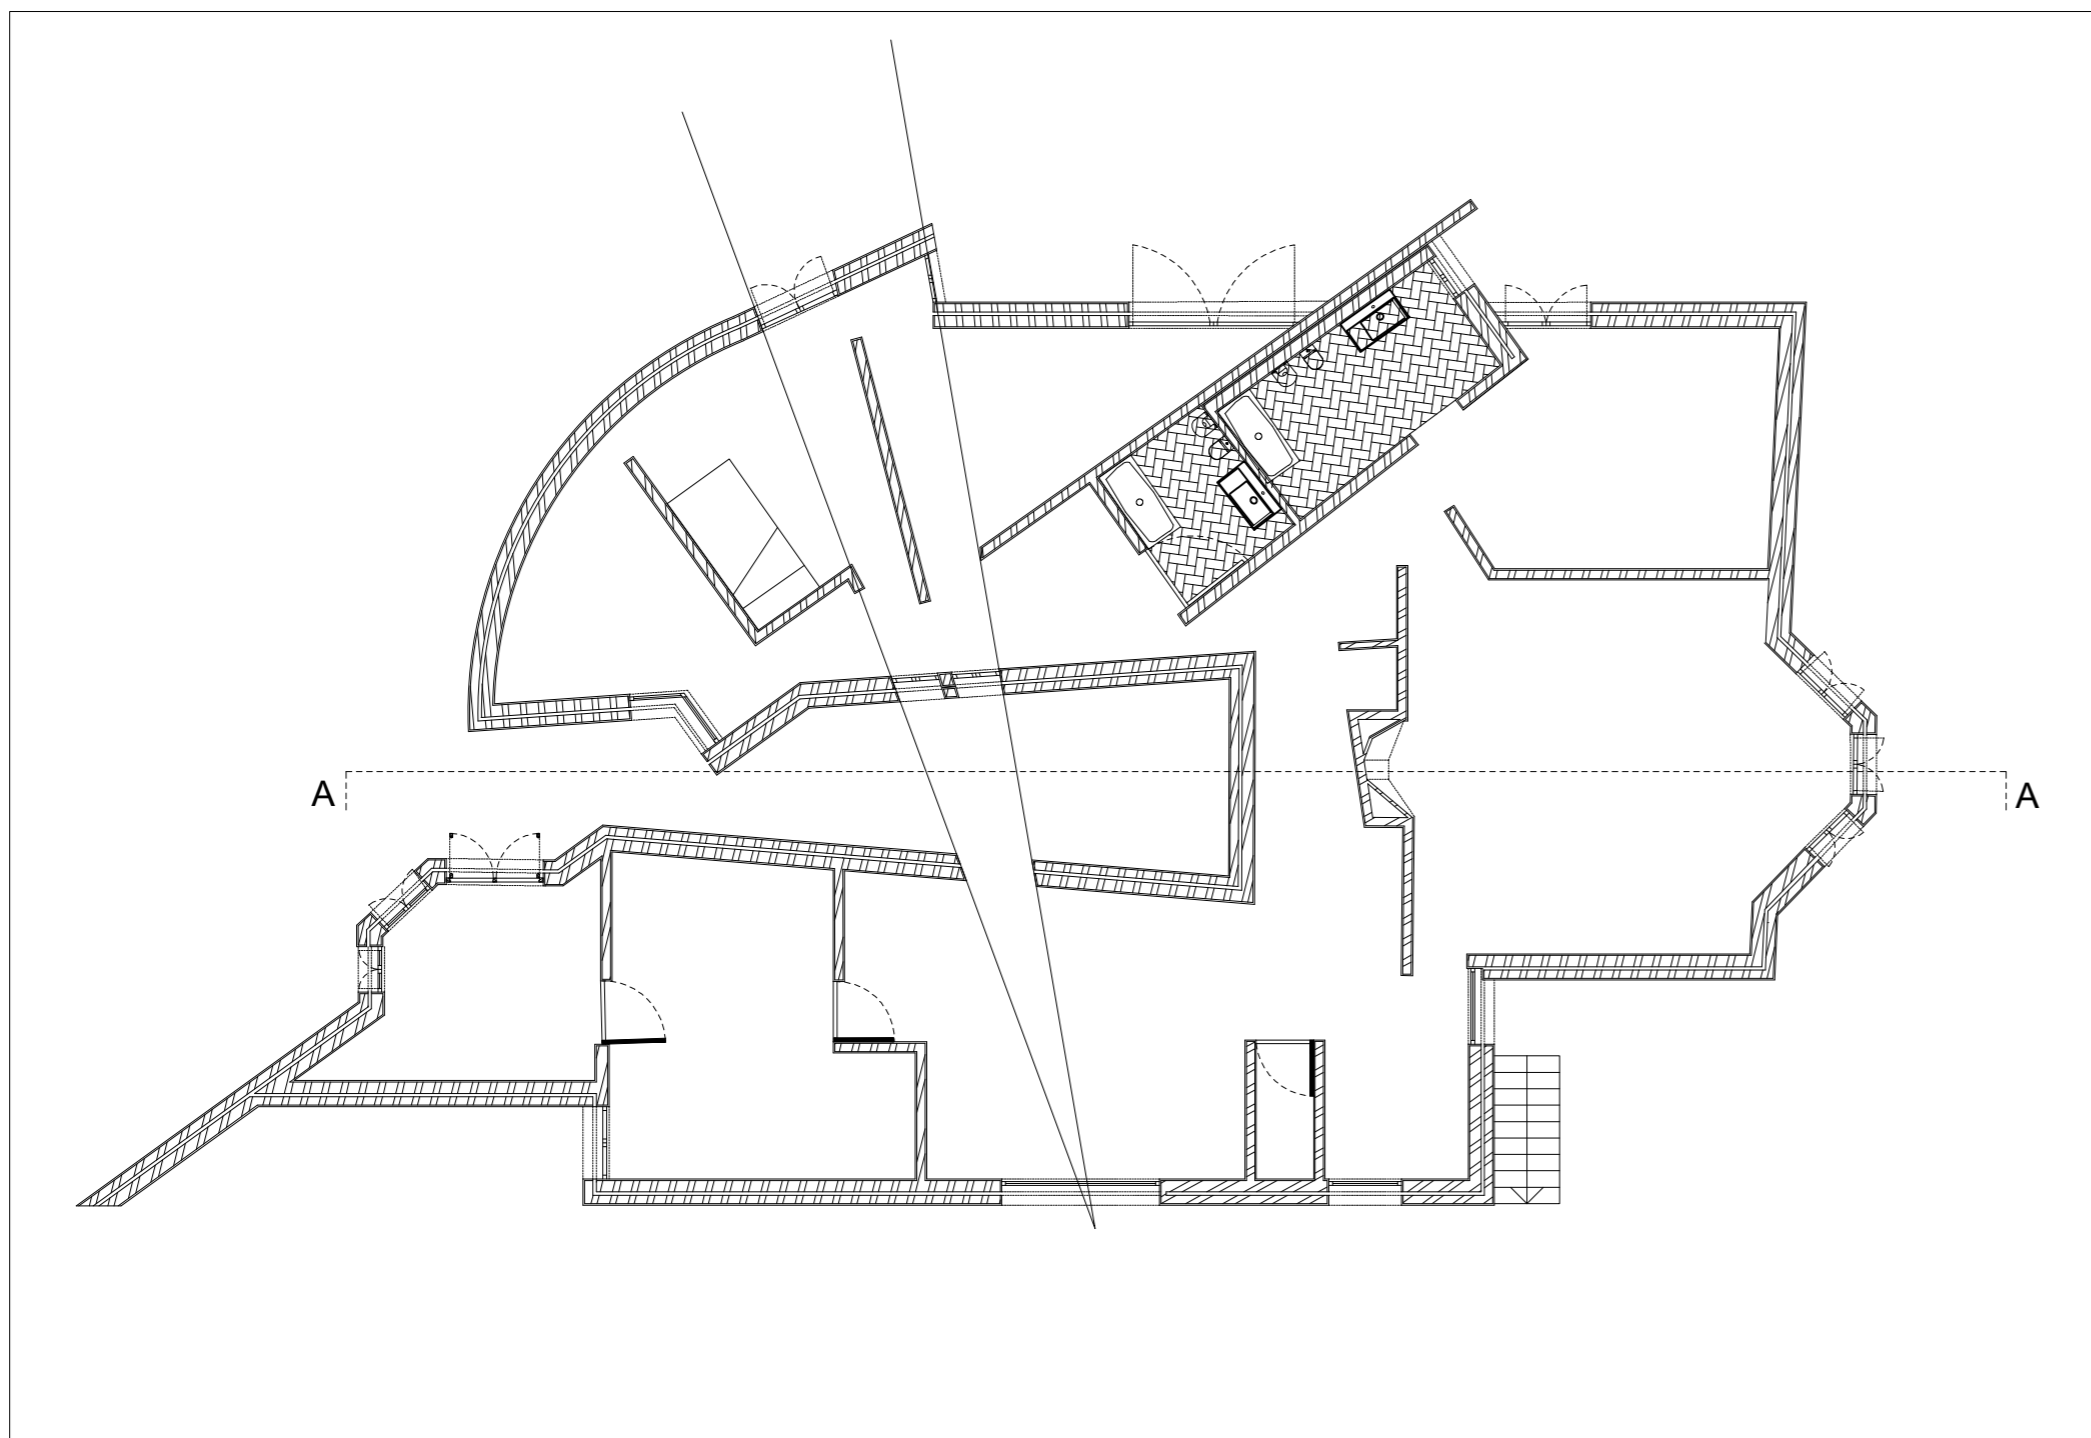


Floor plan 1:100

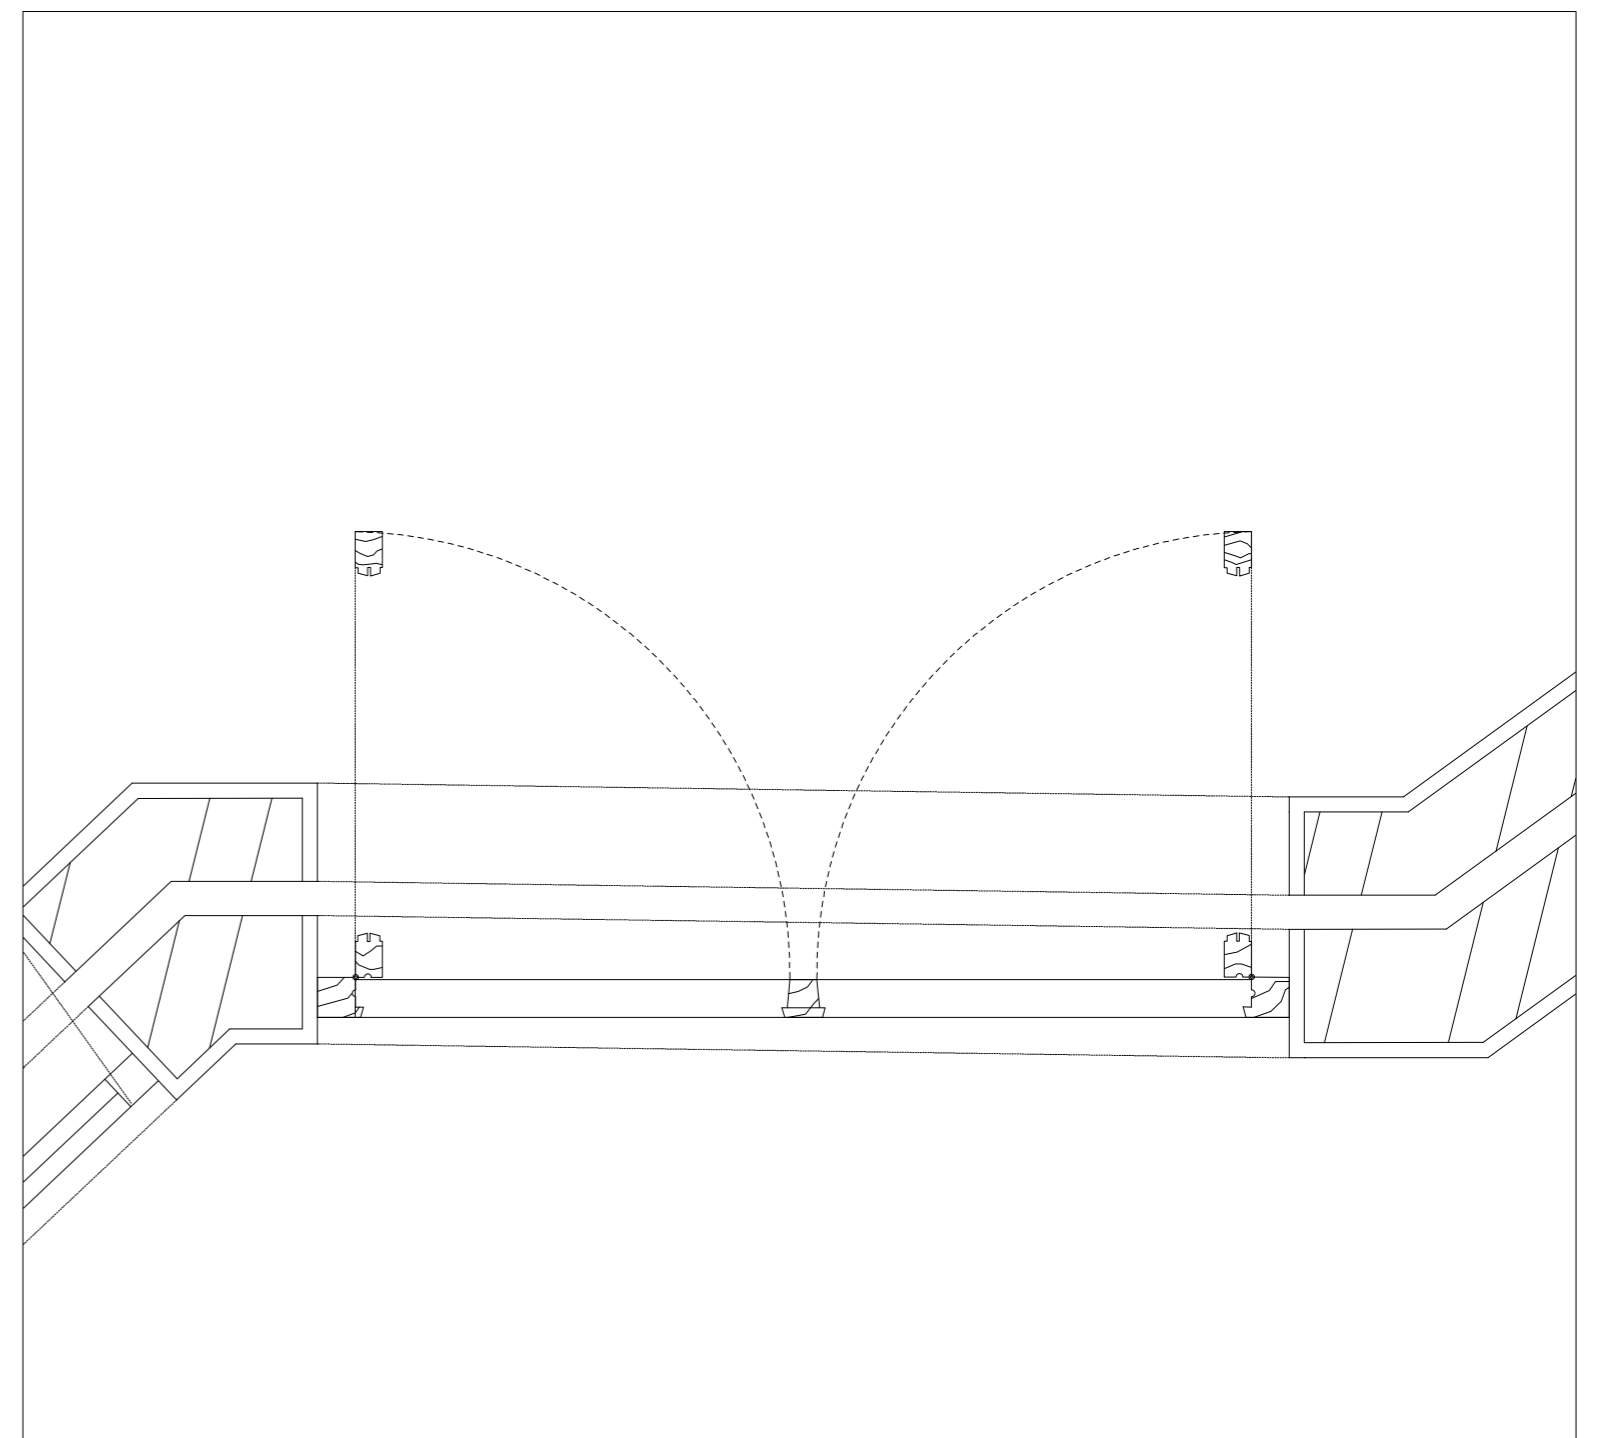


Window detail 1:10

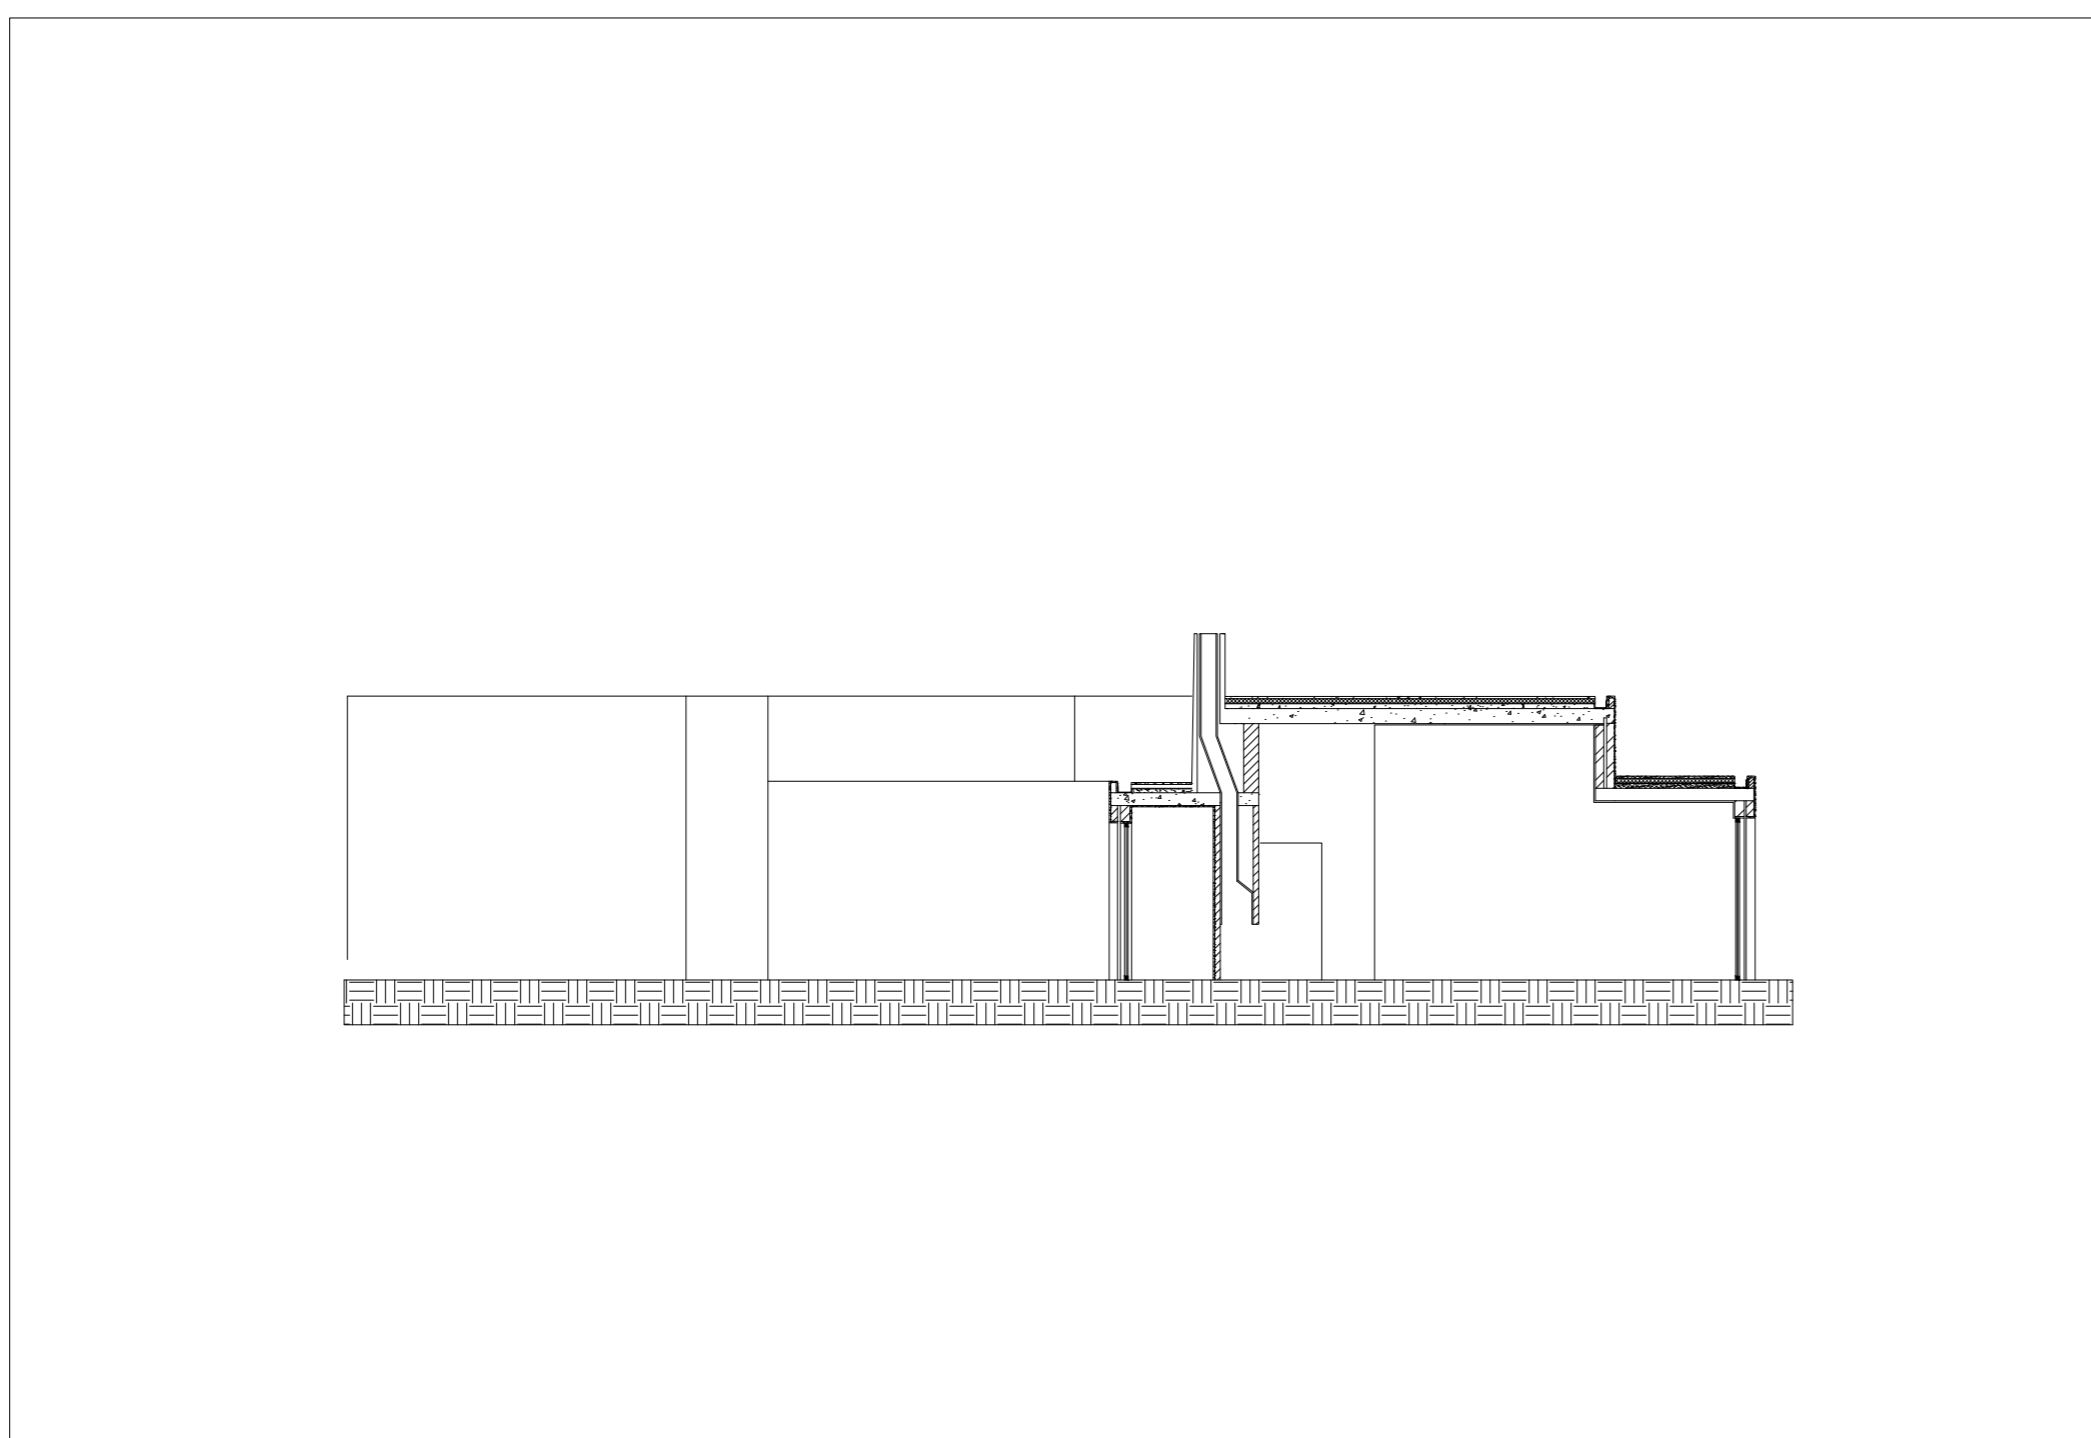


Section A-A scale 1:100

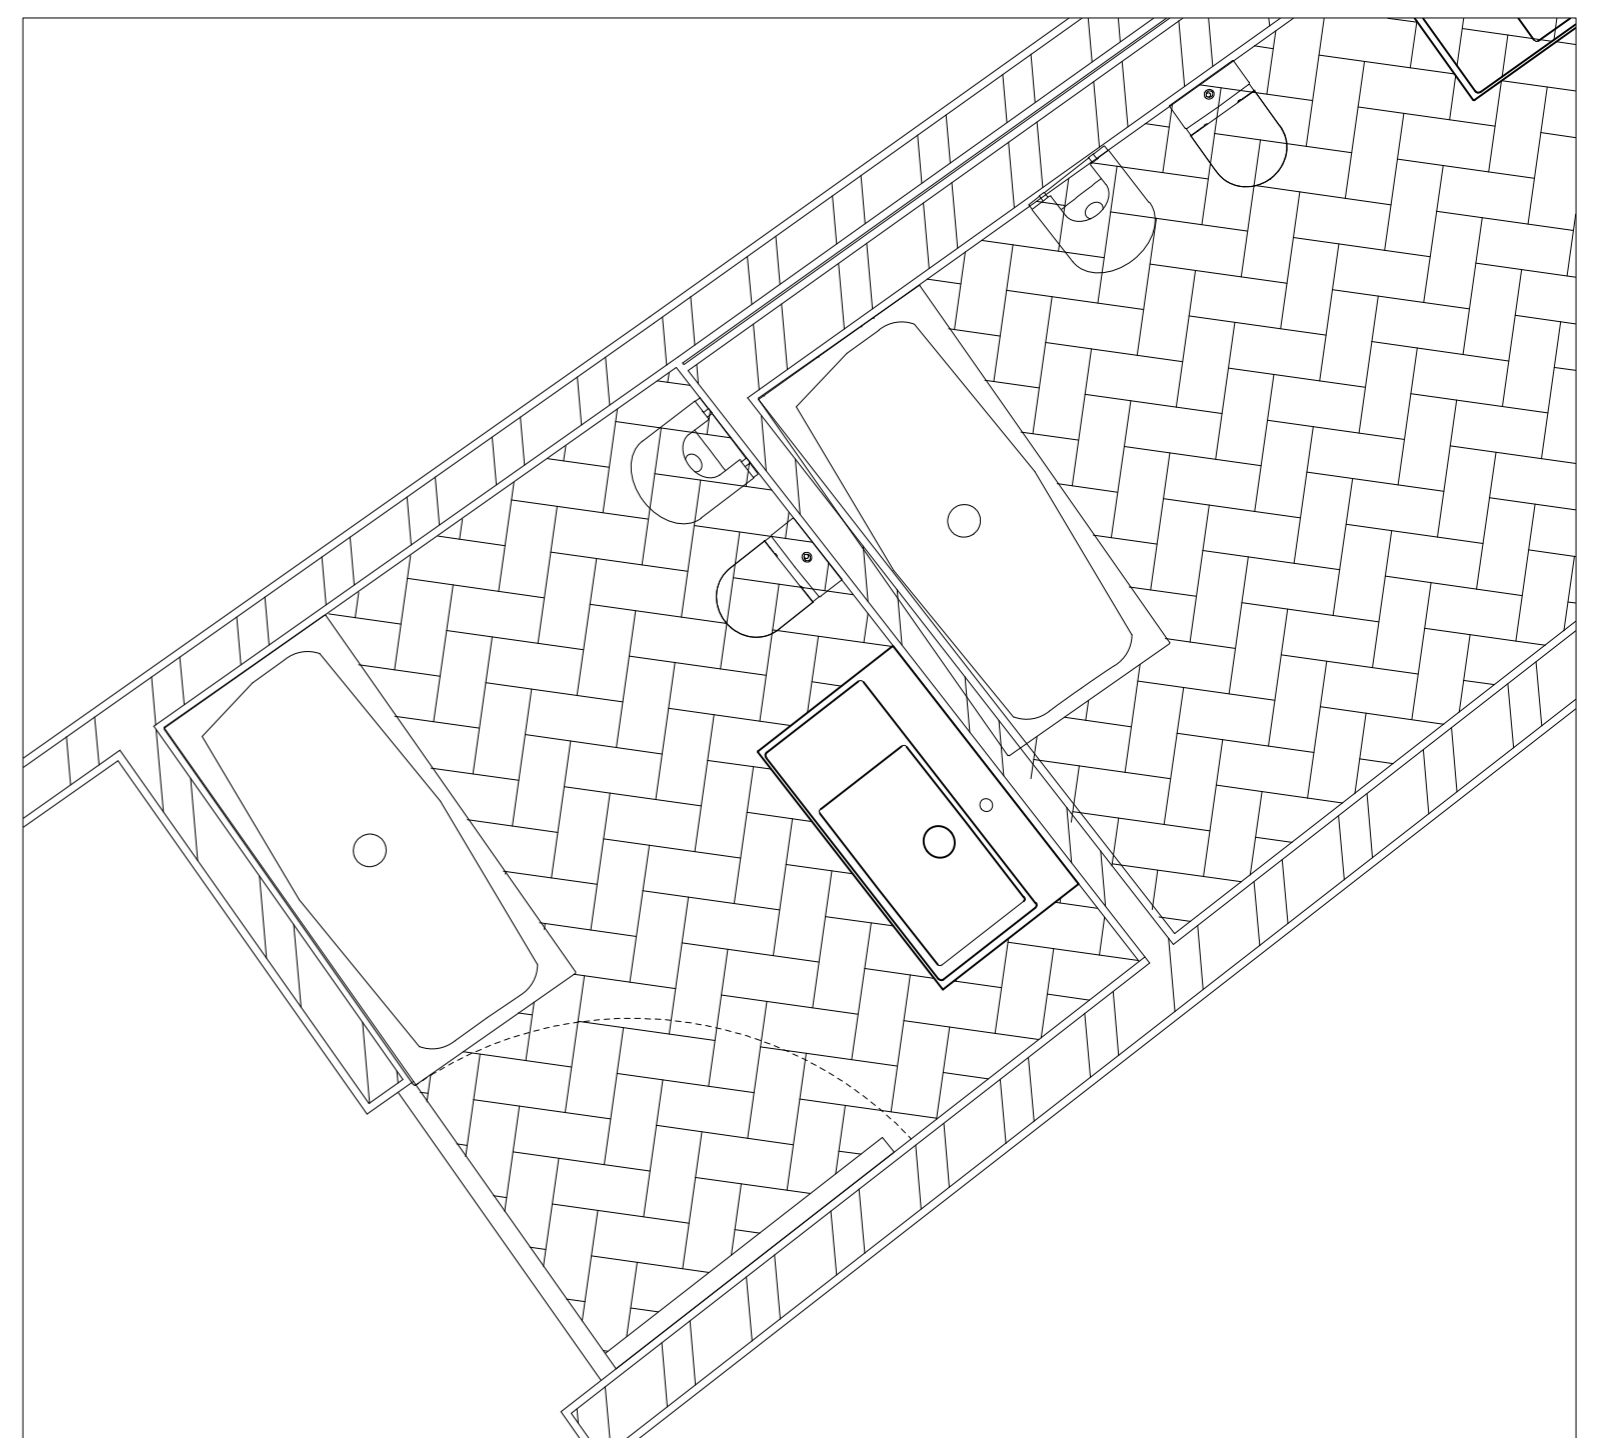

Bathroom scale 1:20

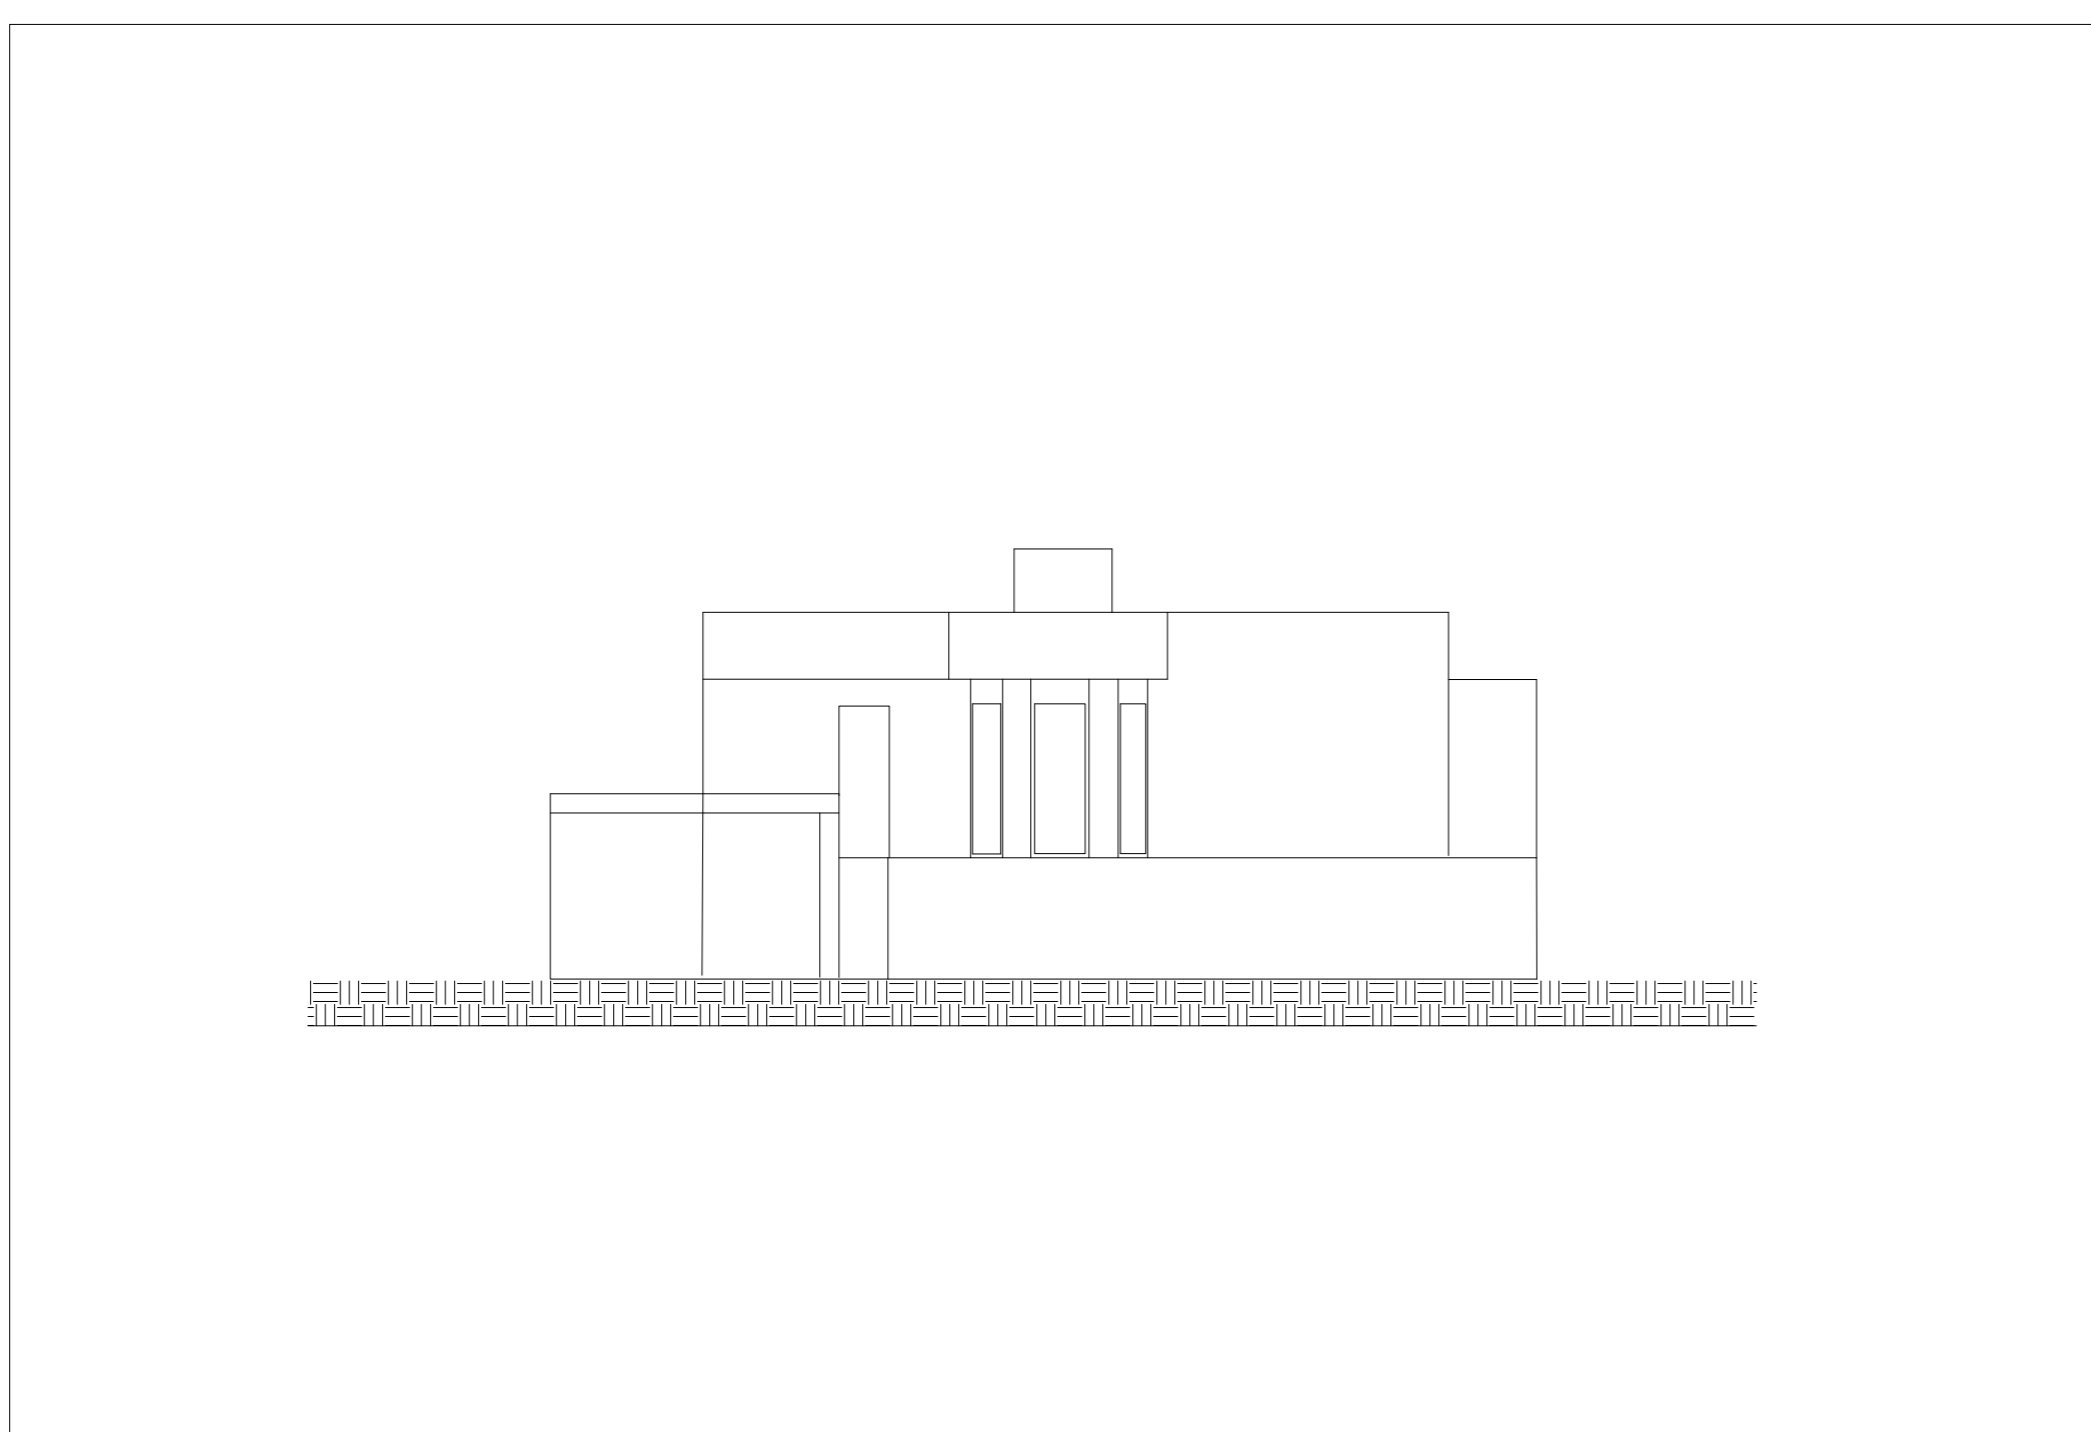

Elevation scale 1:100

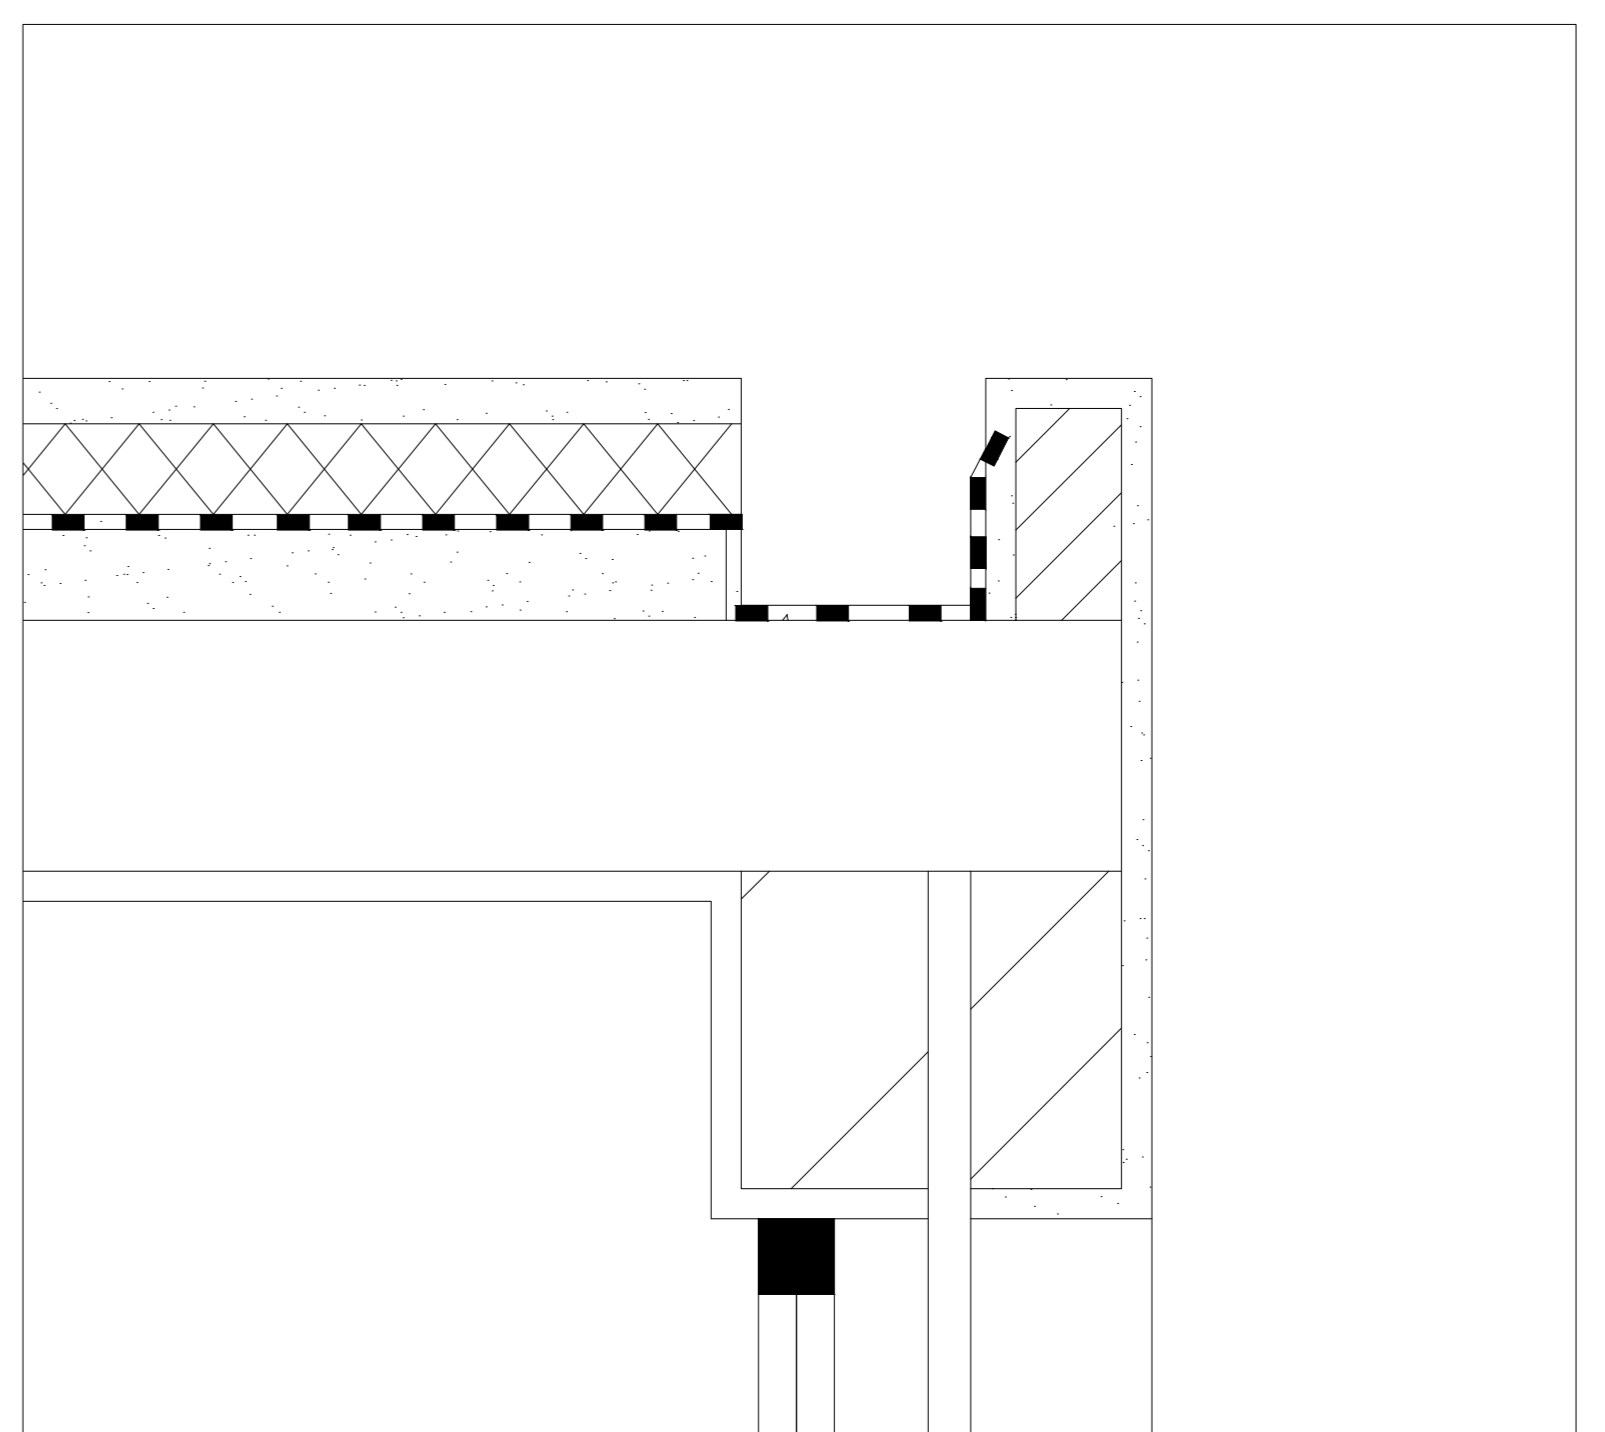

Roof detail scale 1:5