



Floor plan 1:100

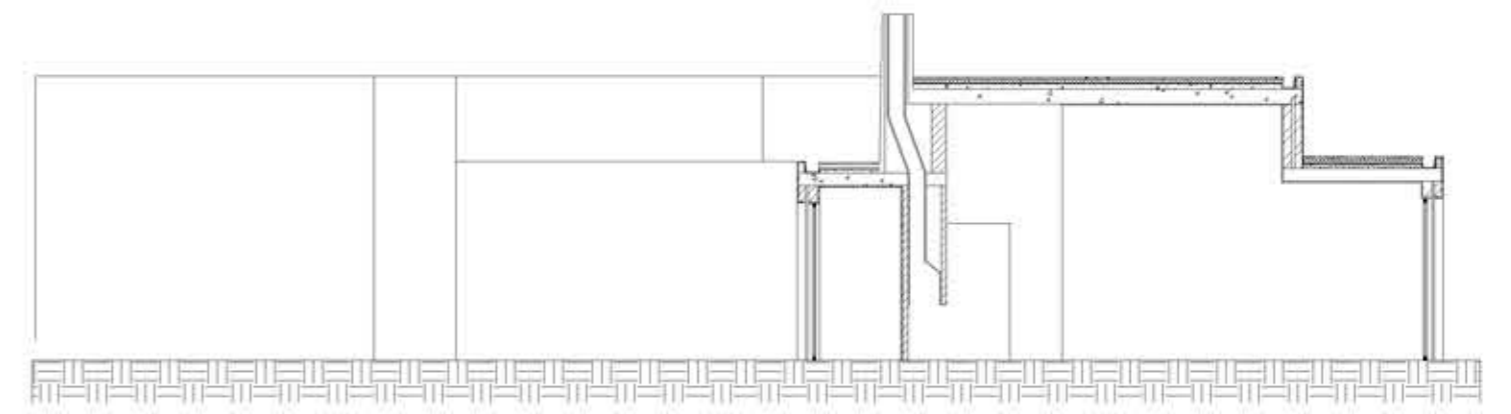

Section A-A scale 1:100

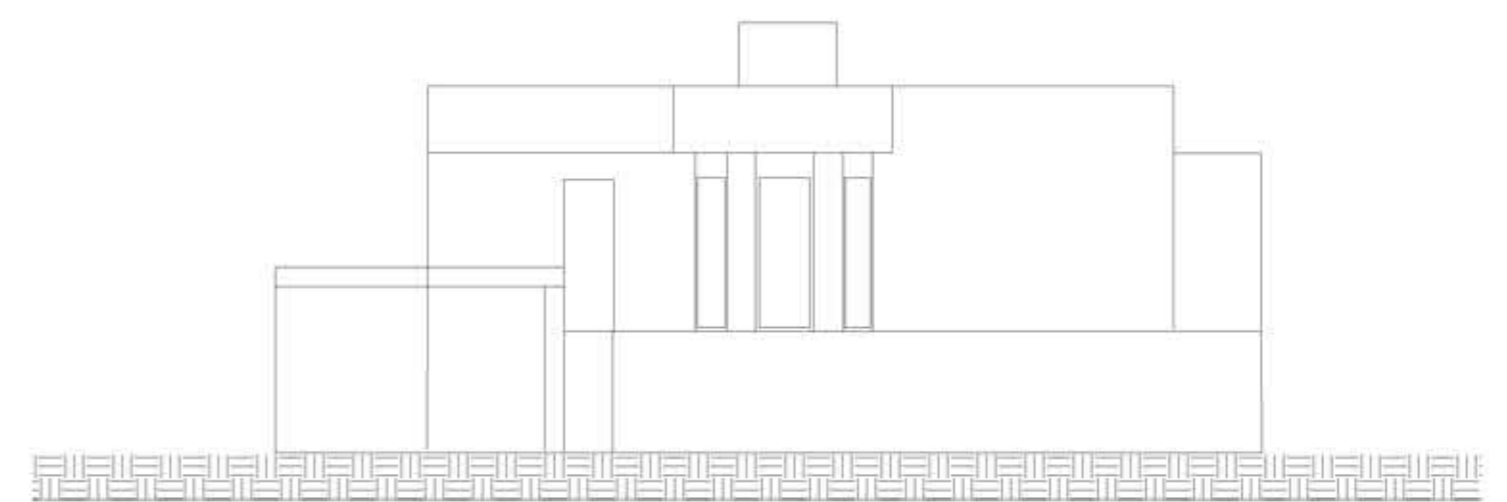

Elevation scale 1:100

