

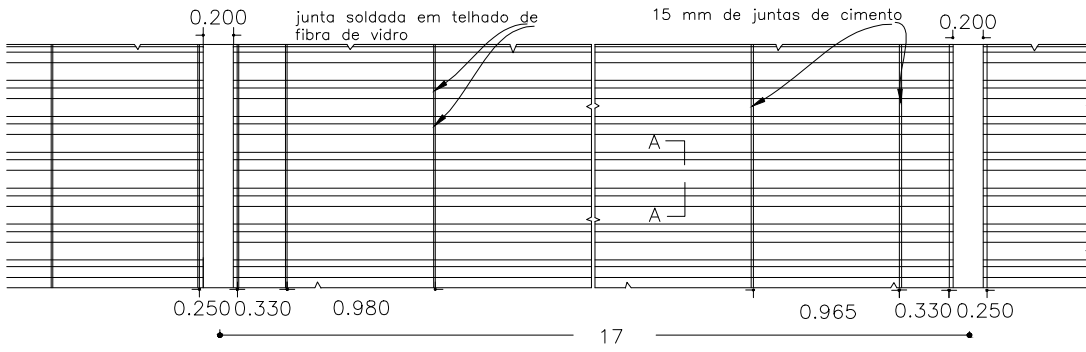


TELHADOS E TECTOS

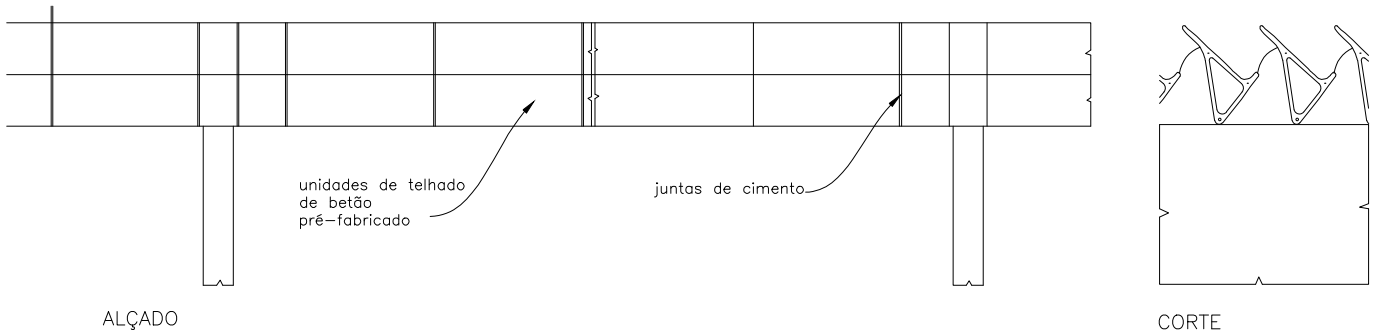

PLANO REFLECTDO escala 1:50

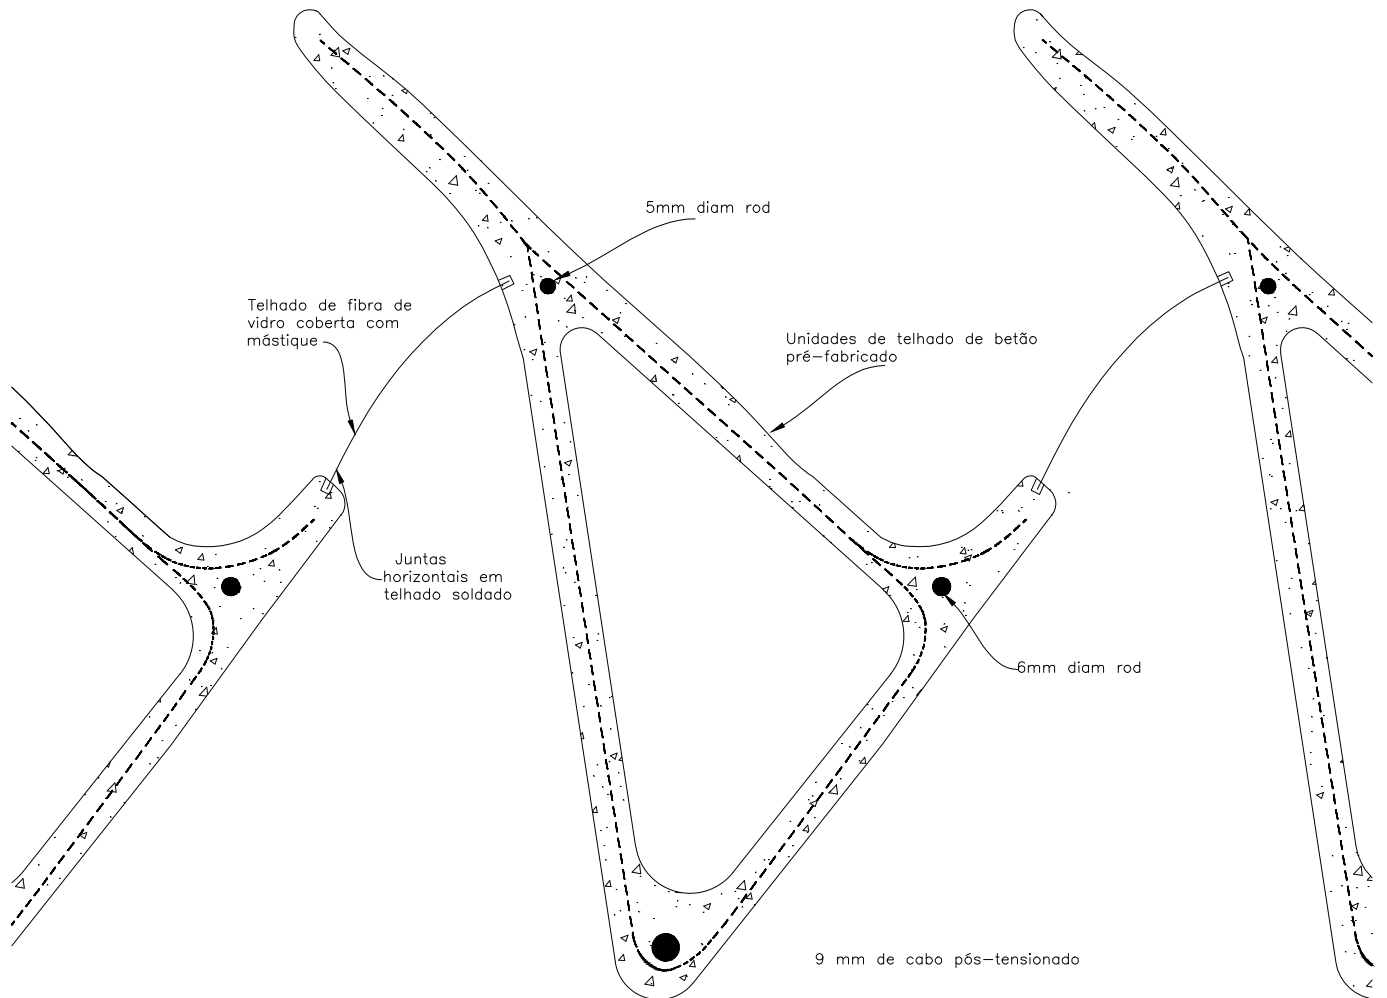

CORTE A-A escala 1:5