


Planta 1:500



Corte AA 1:200

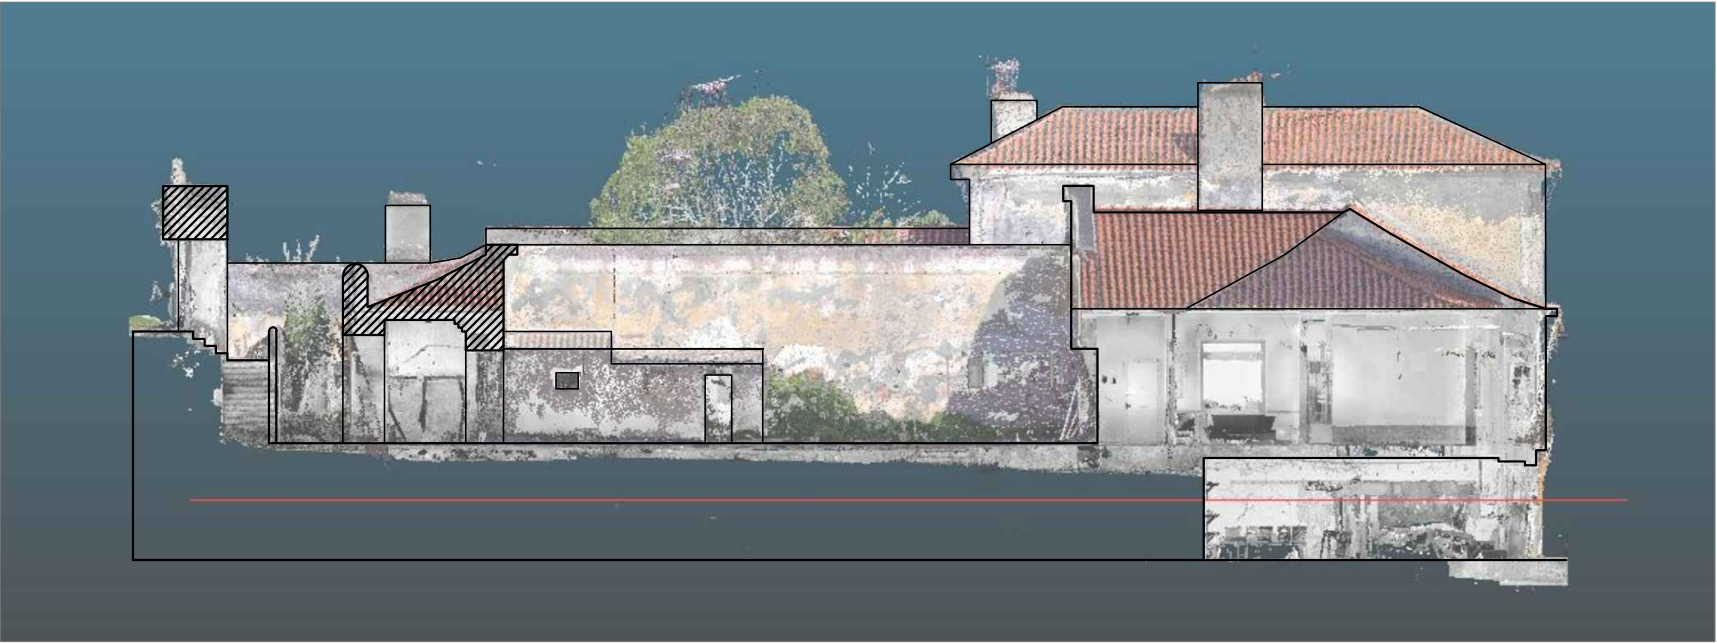