

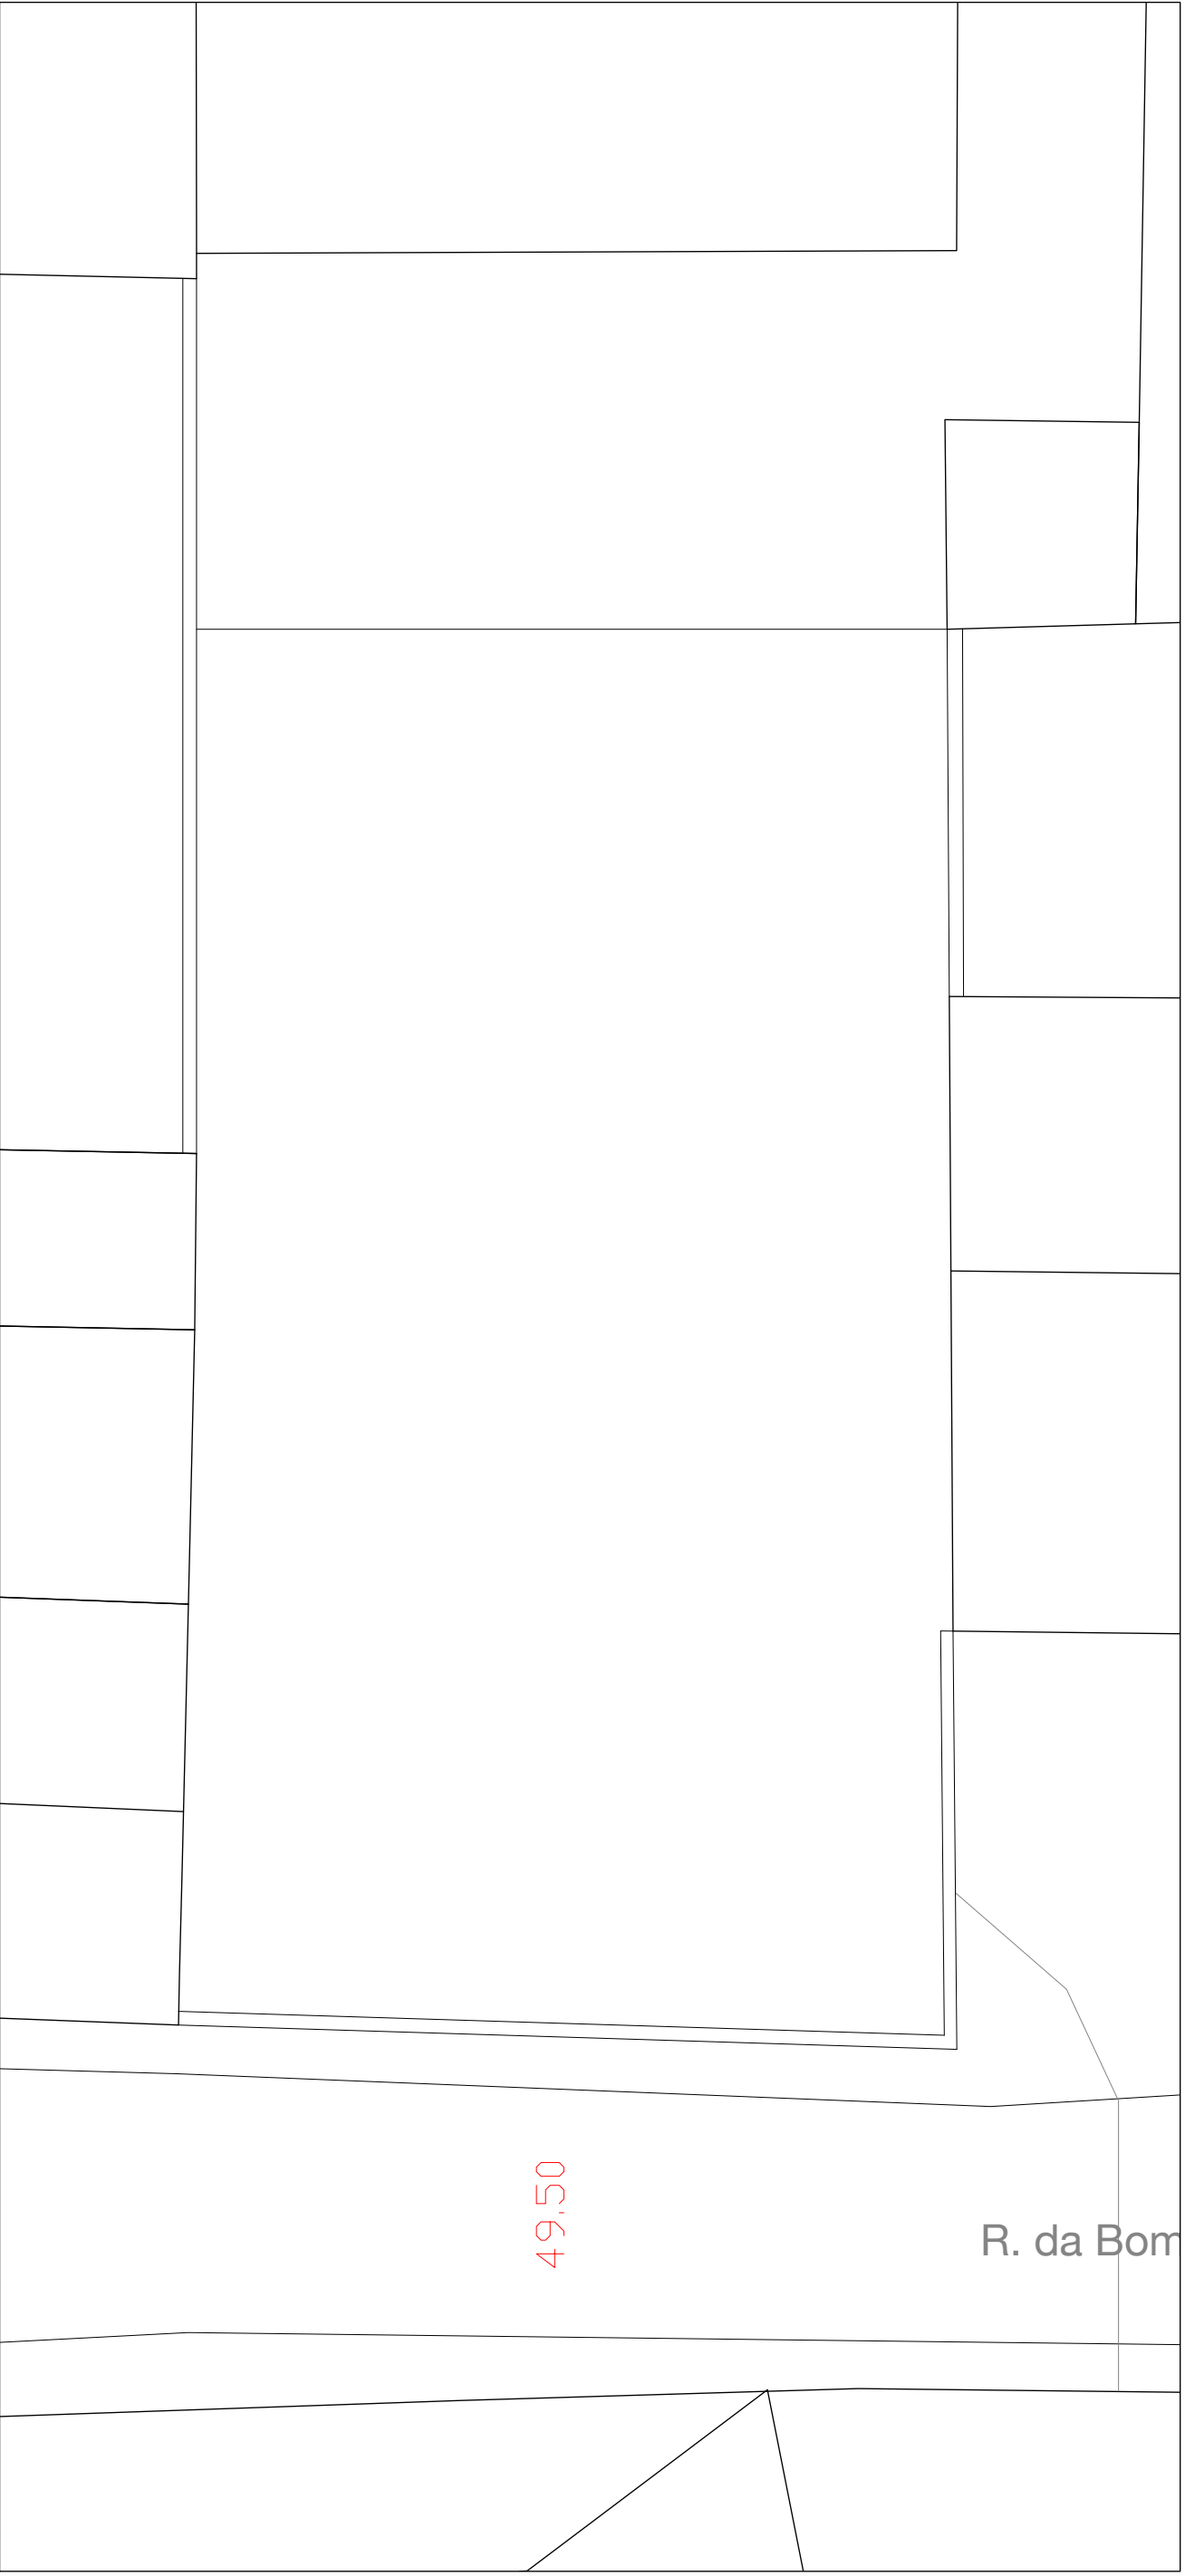


01

 

planta cobertura 1/100

 