

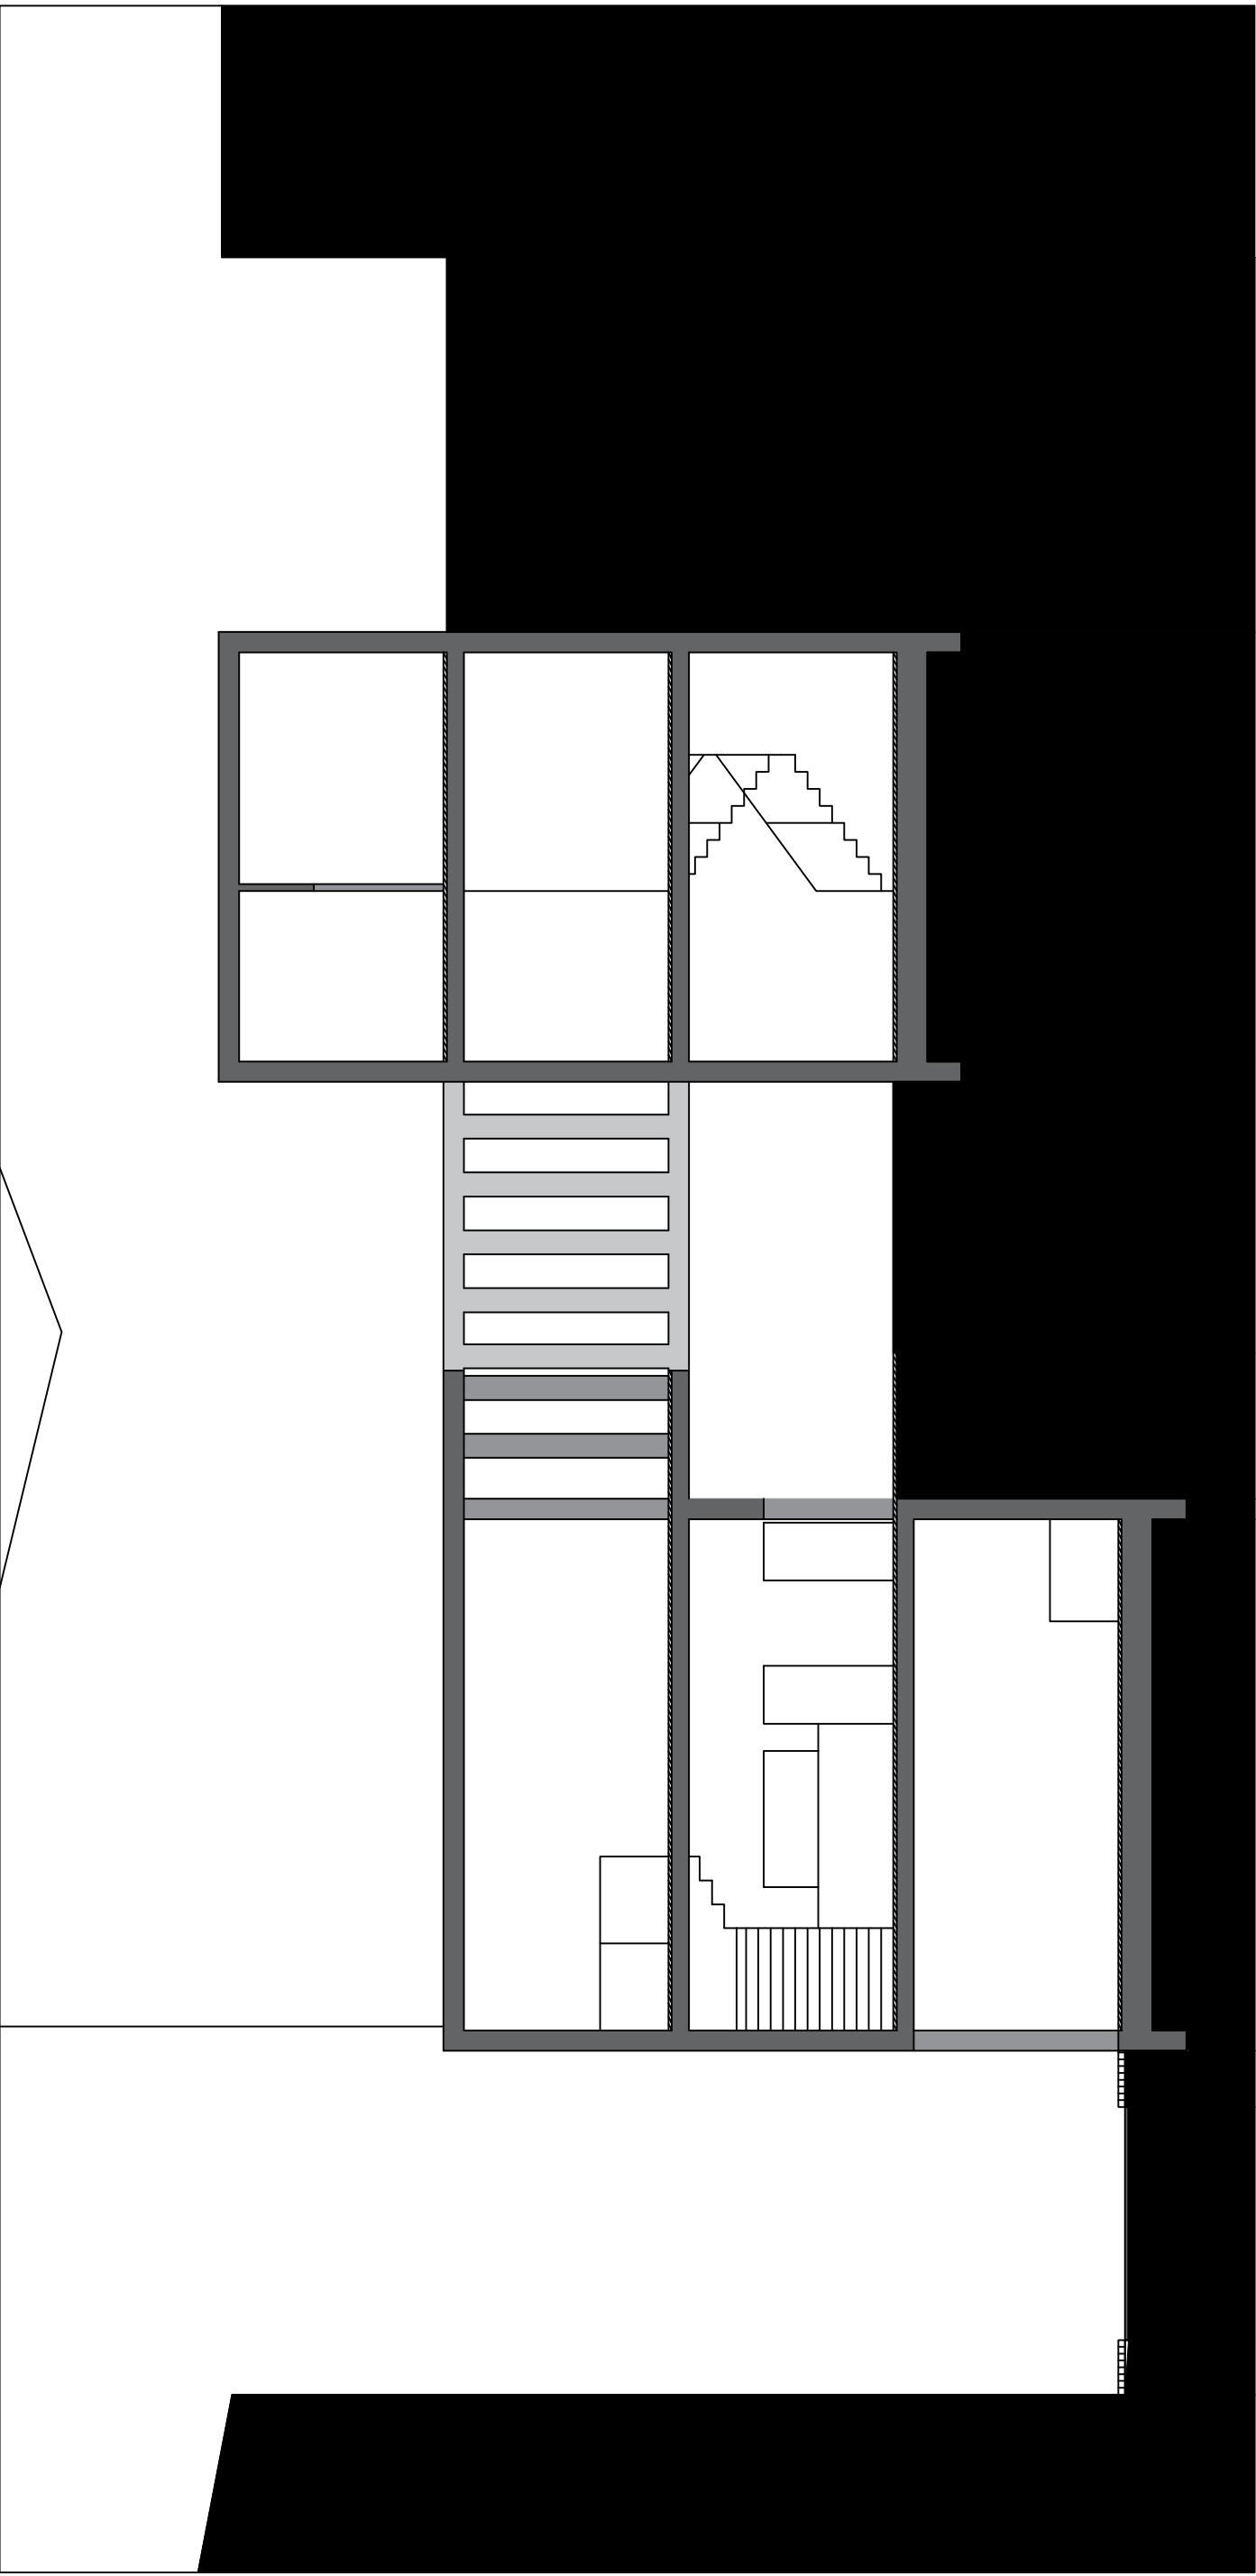


CORTE BB

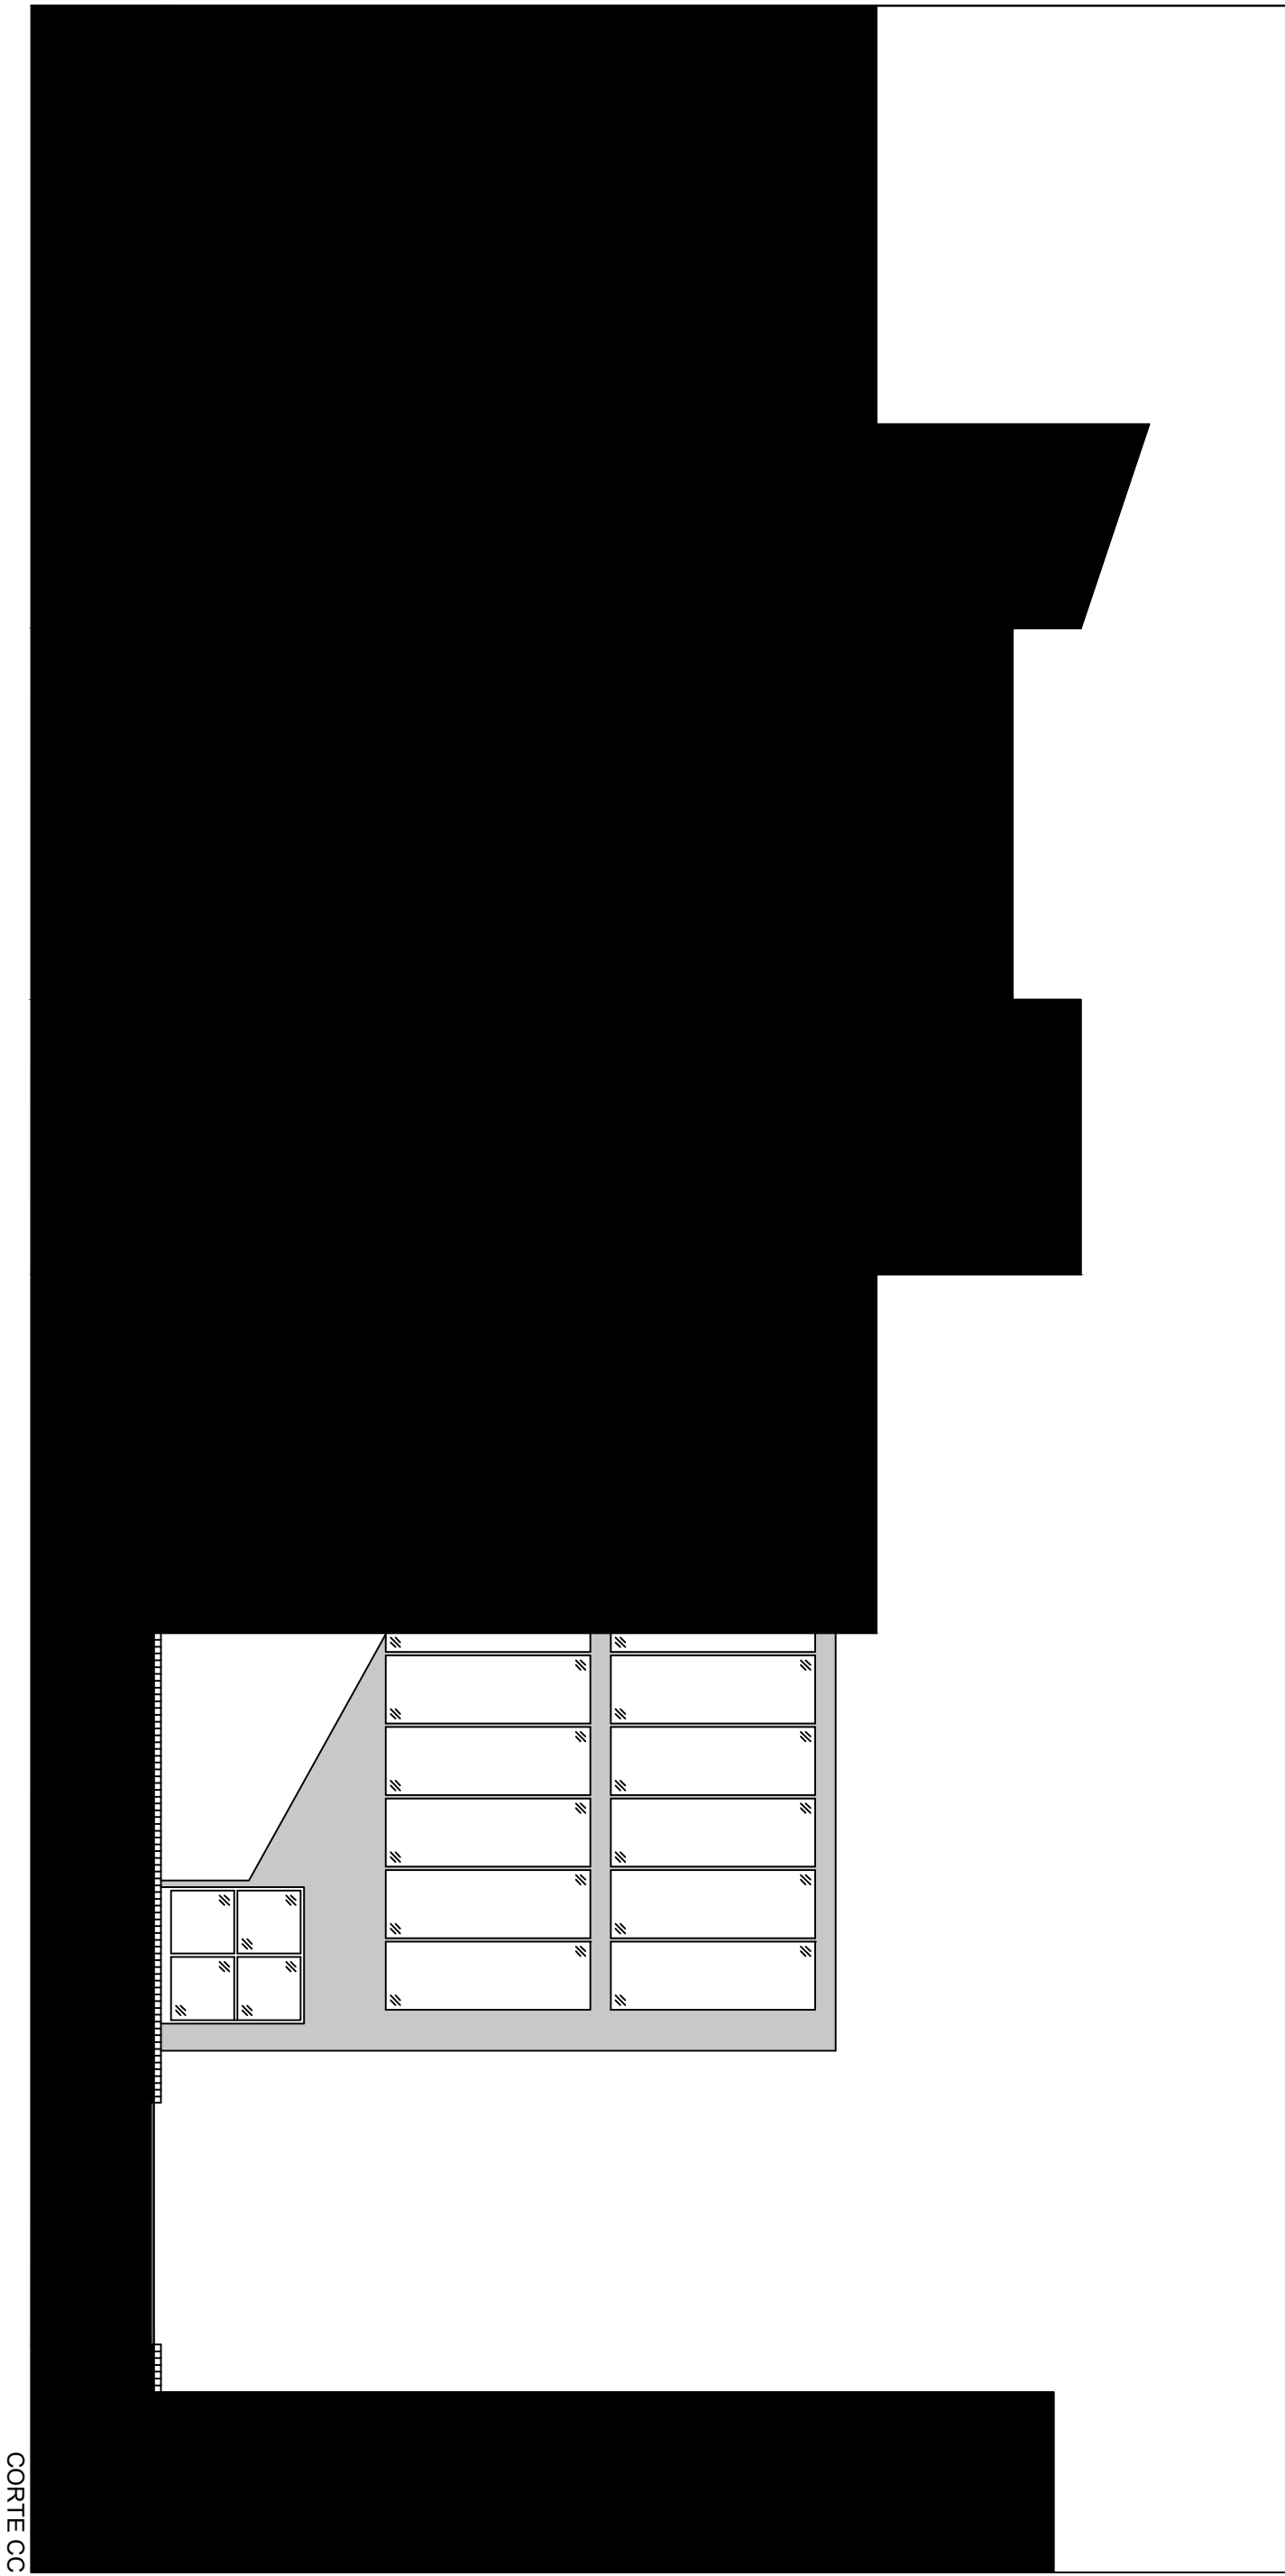


CORTE EE

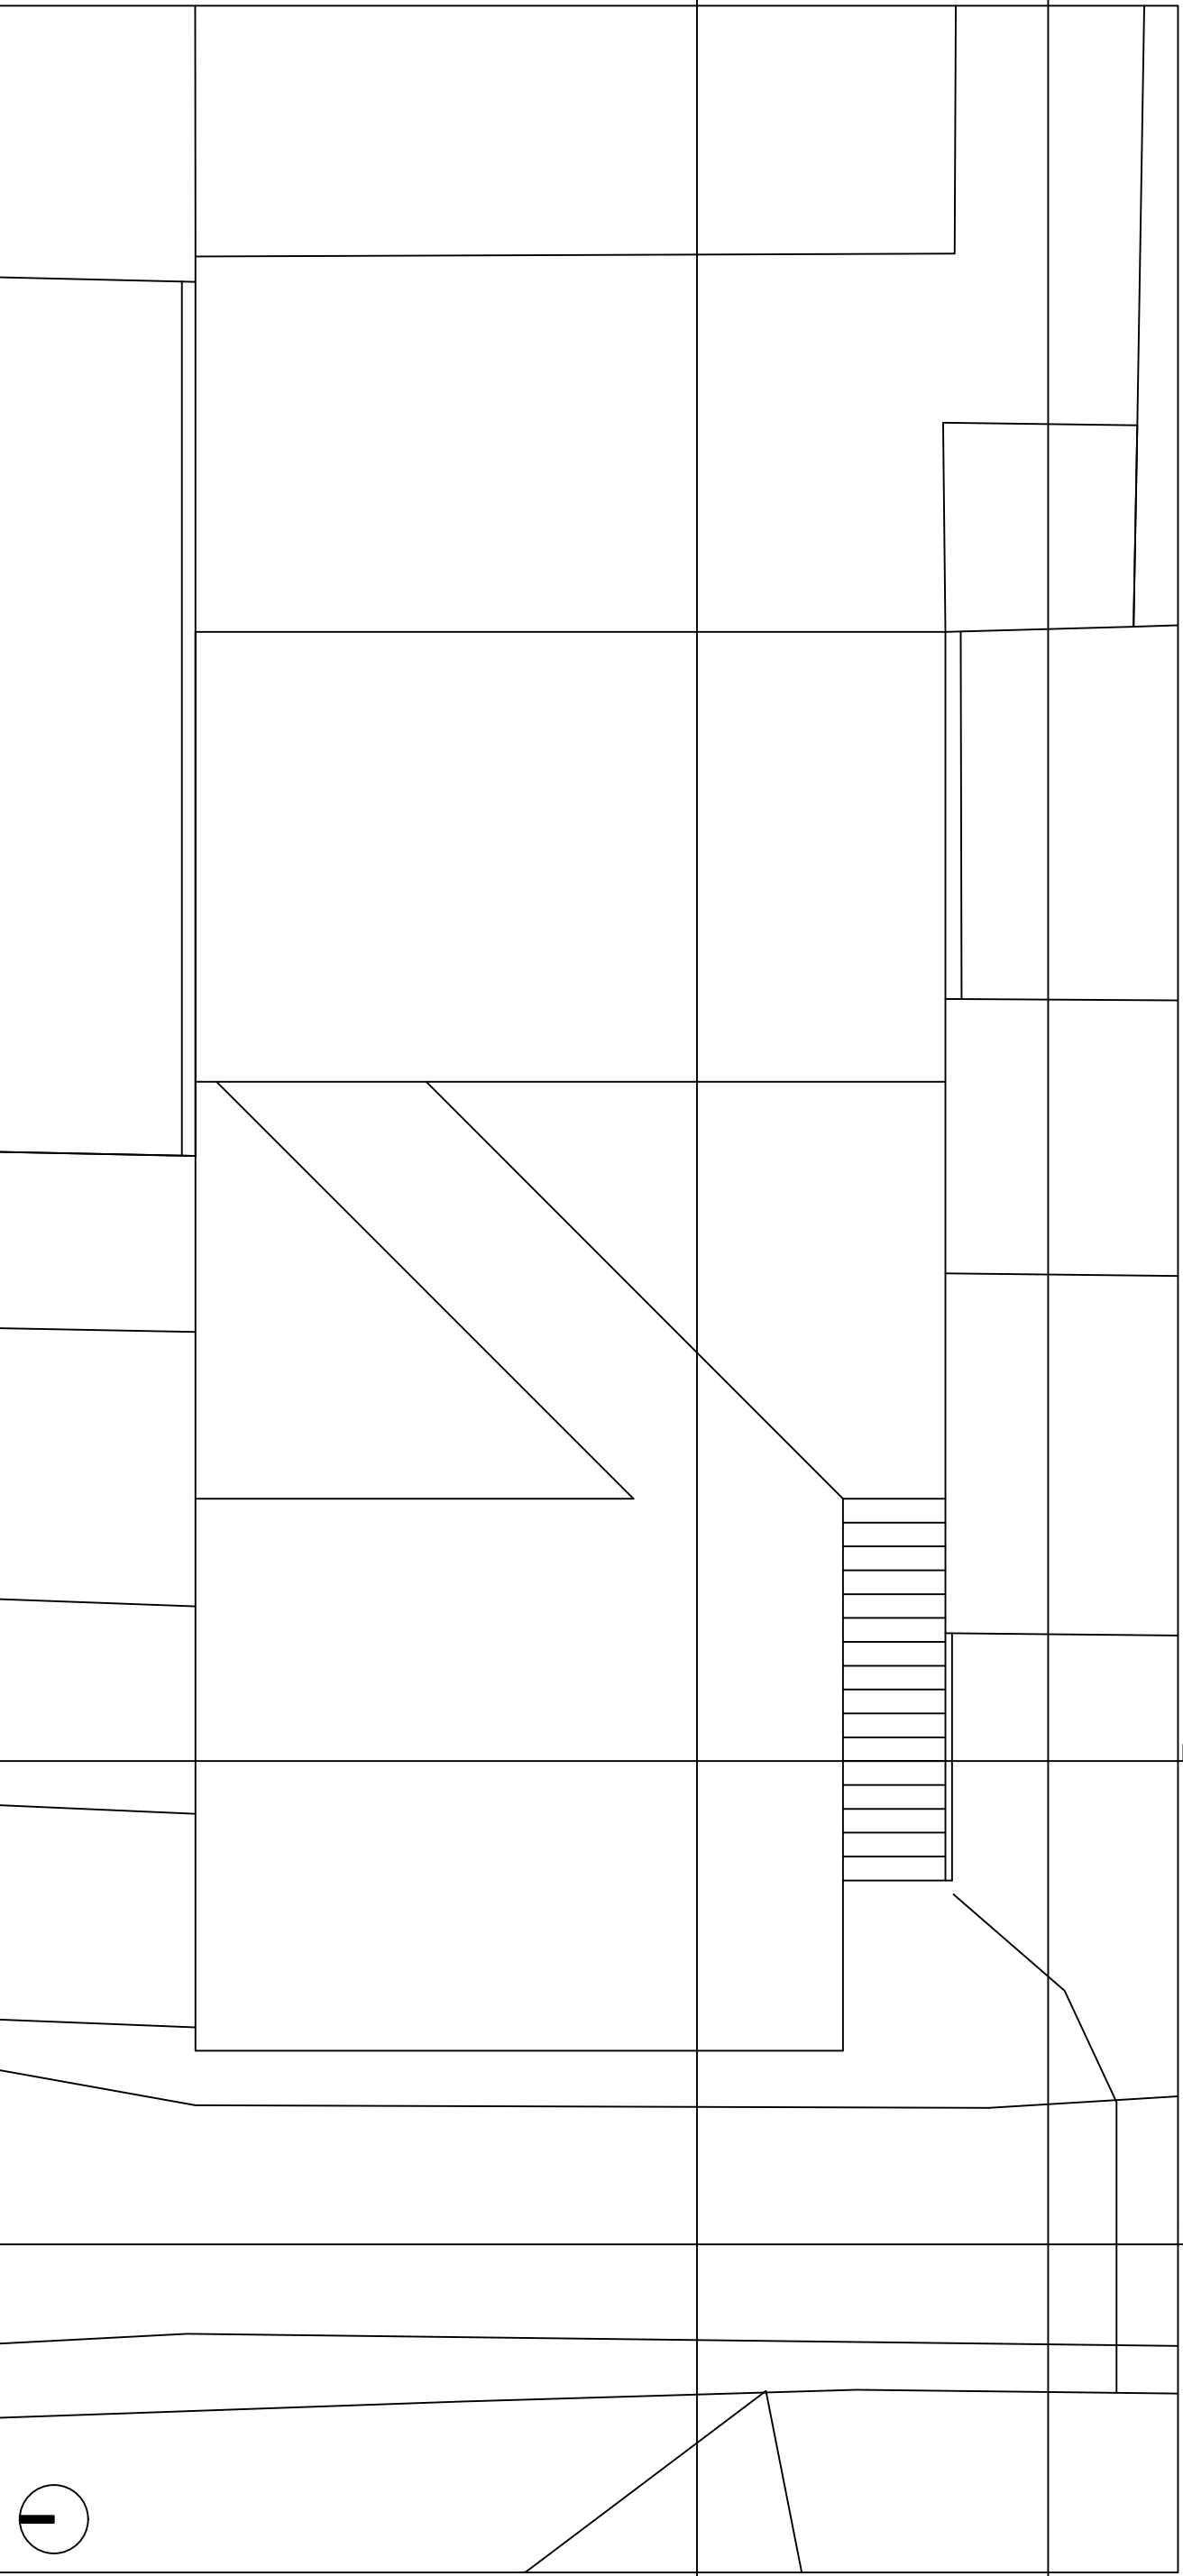

CORTE CC

PLANTA COBERTURA 1/100

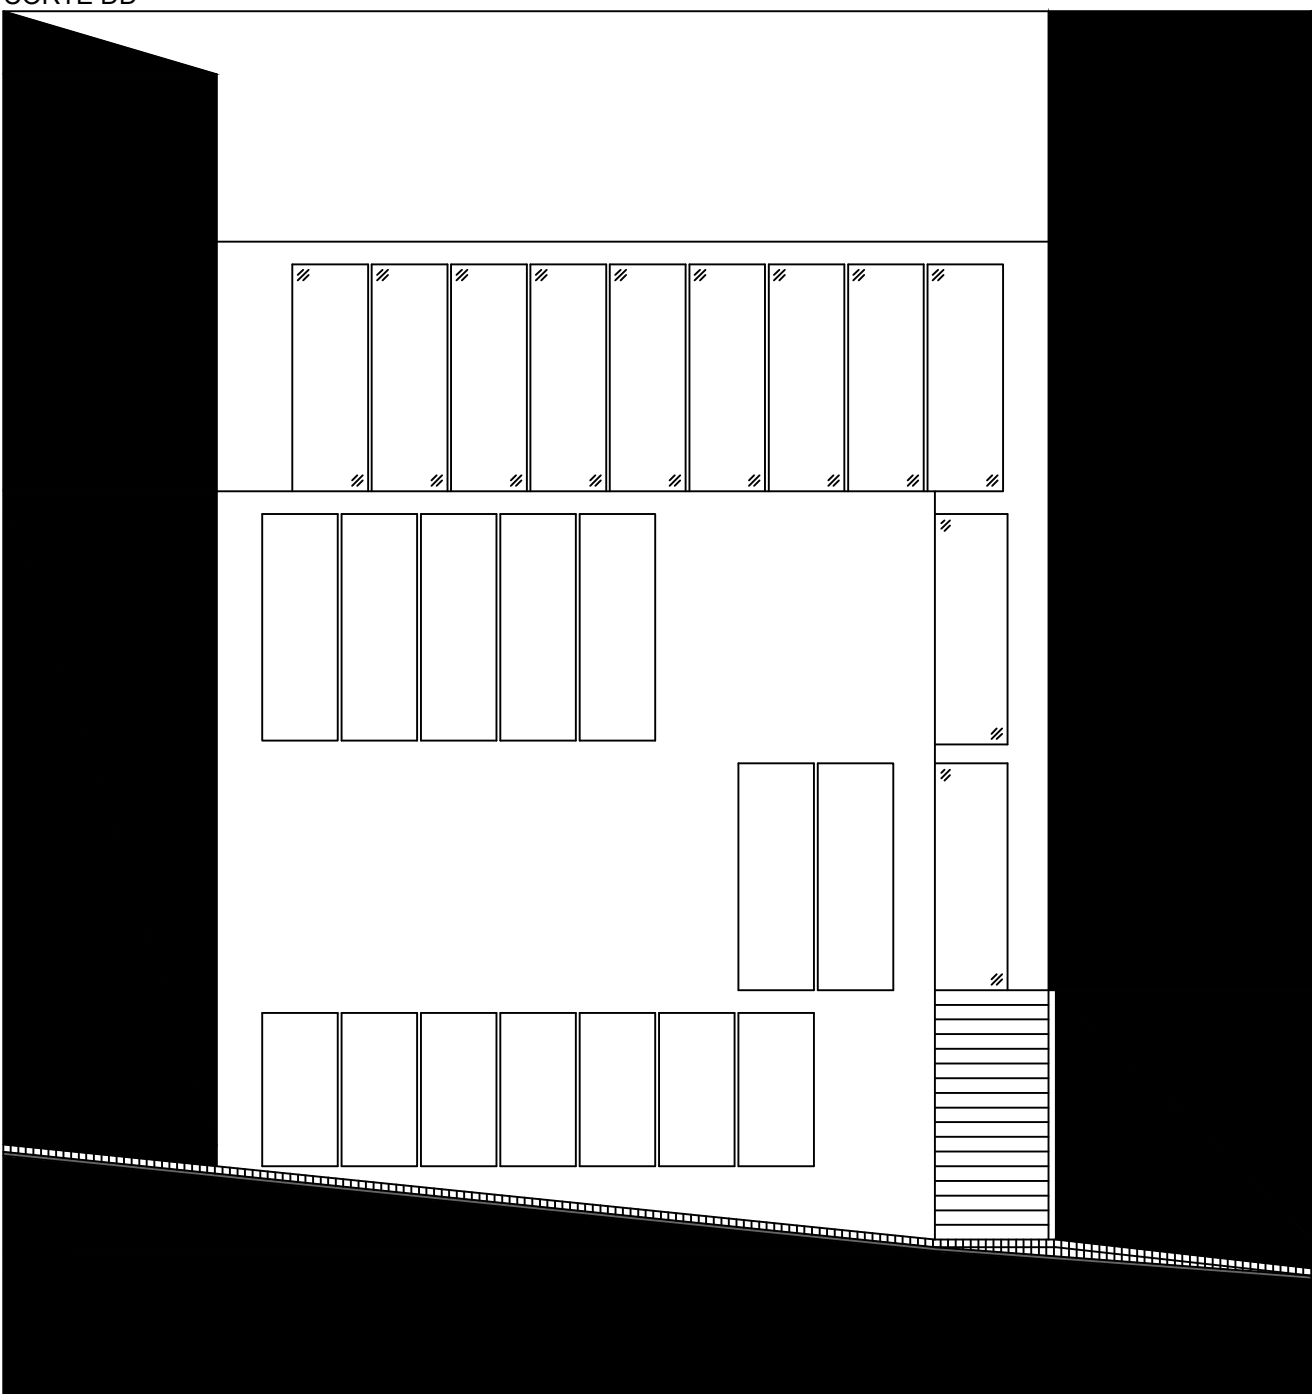

CORTE DD