


A3

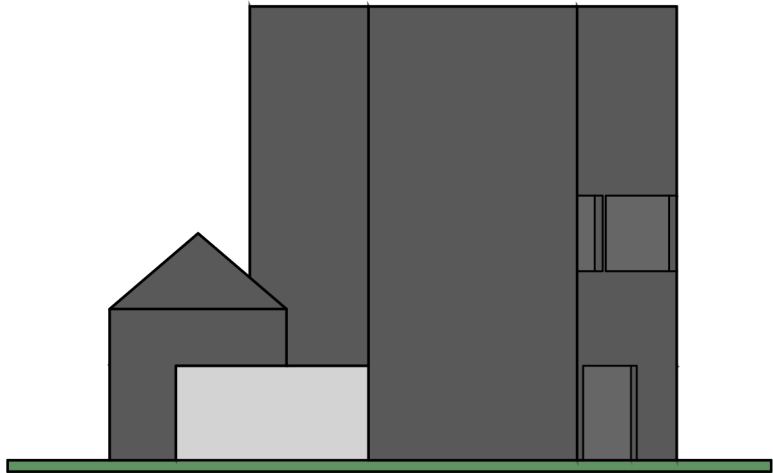

GENERAL NOTES	PROJECT NAME: PAVILHÃO DIVERTIDAMENTE				CLIENT NAME & ADDRESS		ARCHITECT: TOMÁS SÁ XXXXXXXXXXXXXX, YYYYYYYYYYY, YYYYYY. CONTACT NO - E-MAIL: TOMAS_MSA@HOTMAIL.COM		PROJECT NO: 001	SCALE: 1:200	SHEET SIZE: A3
	DRAWING TITLE: DESENHOS TECNICOS								DRAWING NO: 001	SHEET NO:	
	DRAWN BY: TOMÁS SÁ	CHECKED BY:	APPROVED BY:	DATE:					REVISION: —		
									UNIT: —		