

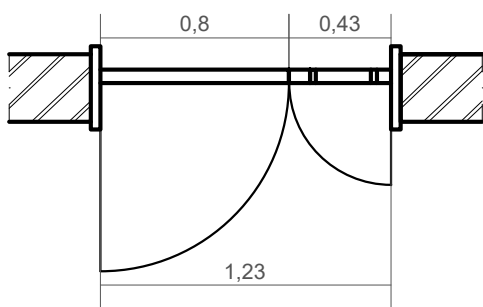



PORTAS

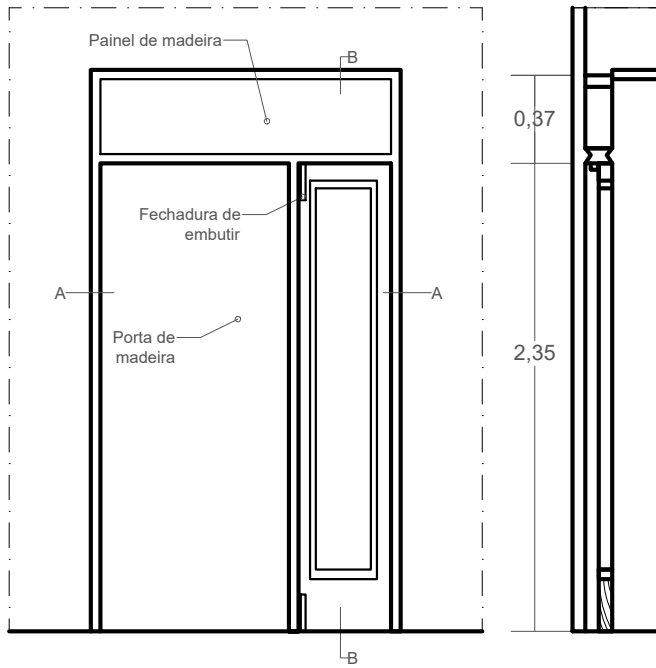

Escala 1/25

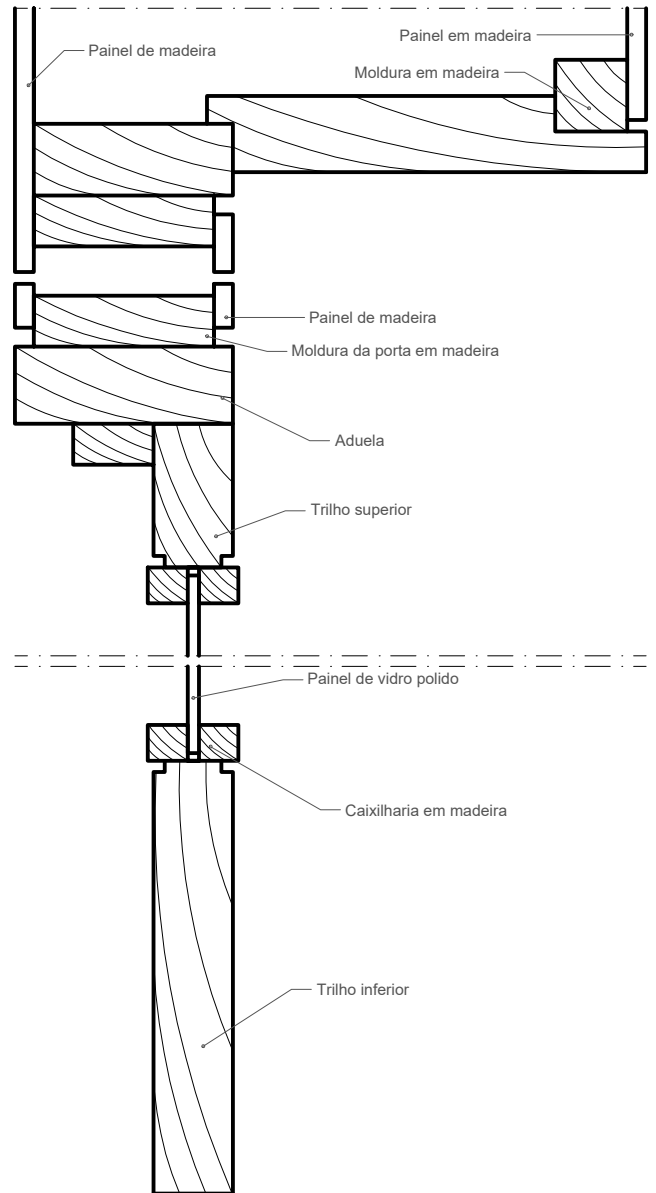

CORTE B-B Escala 1/4

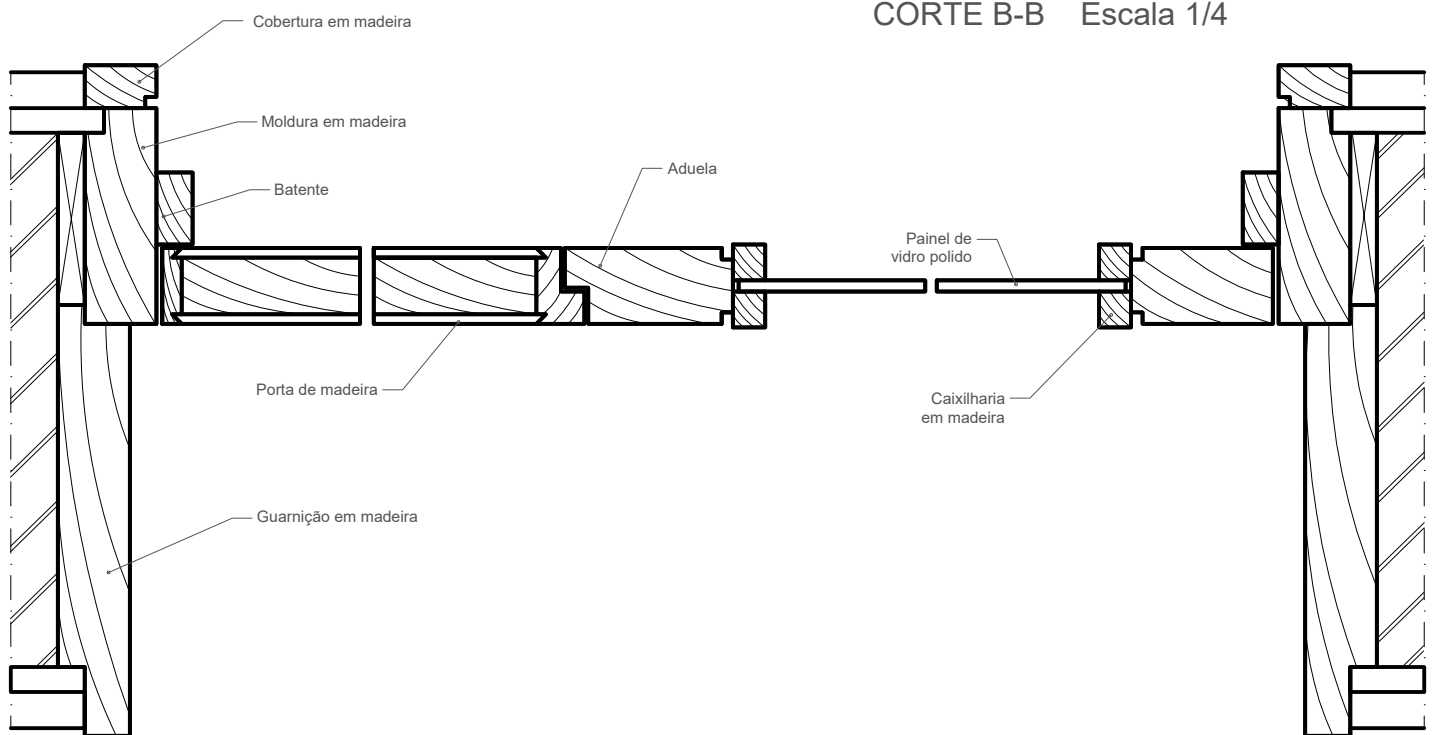

CORTE A-A Escala 1/4