




SECTION THRO' DOOR.  
scale 1/48 = 0.31

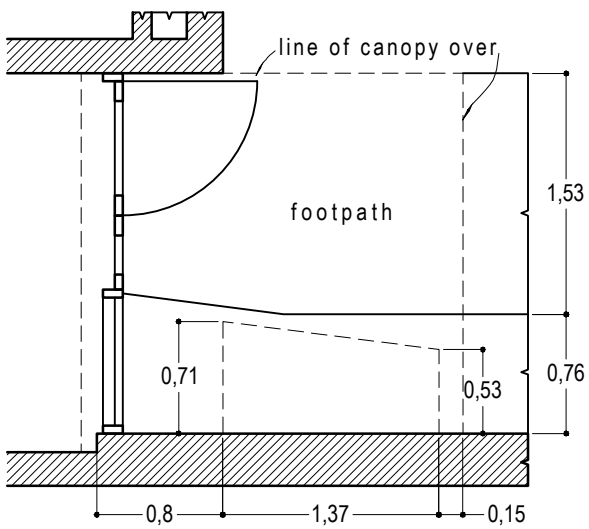


PLAN.  
scale 1/48 = 0.31

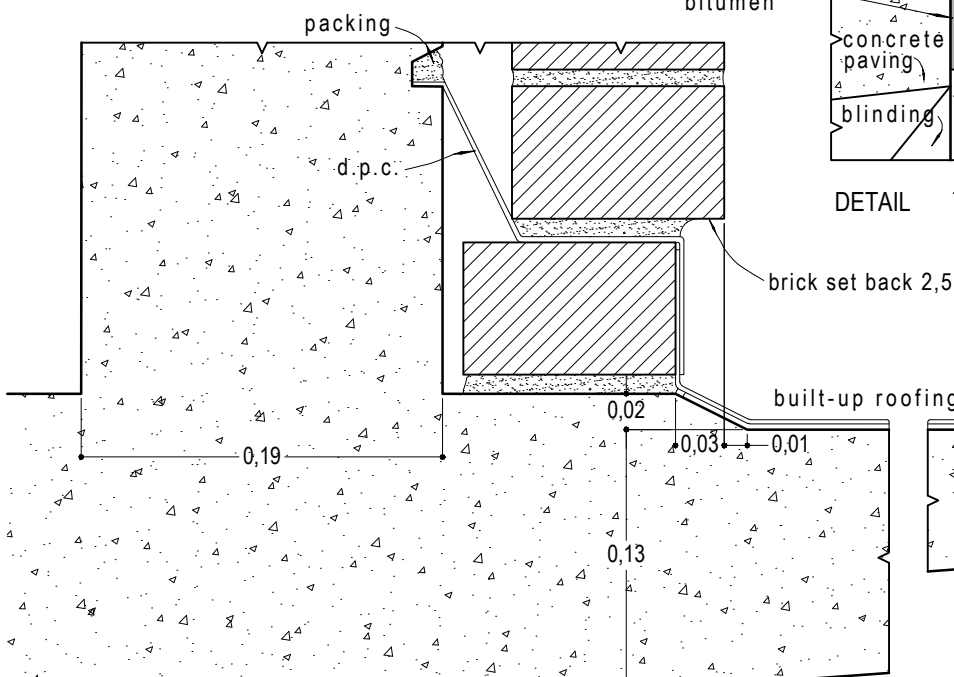

DETAIL AT B. scale 1/4 full size

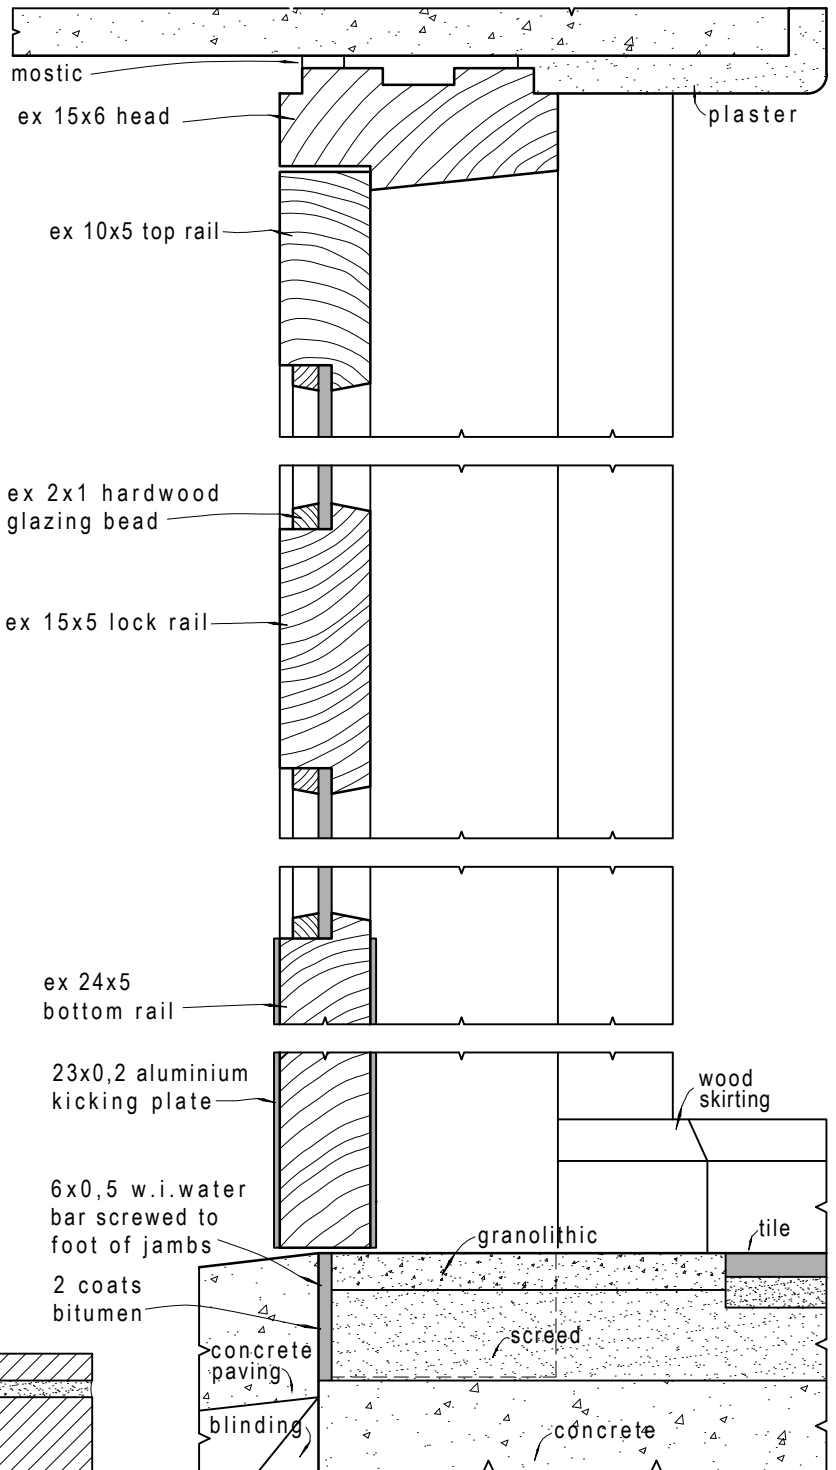

DETAIL THRO' DOOR. scale 1/4 full size

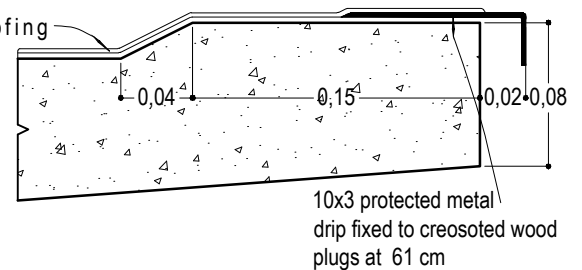

DETAIL AT B. scale 1/4 full size