



PLANO DA COBERTURA - escala 1/400

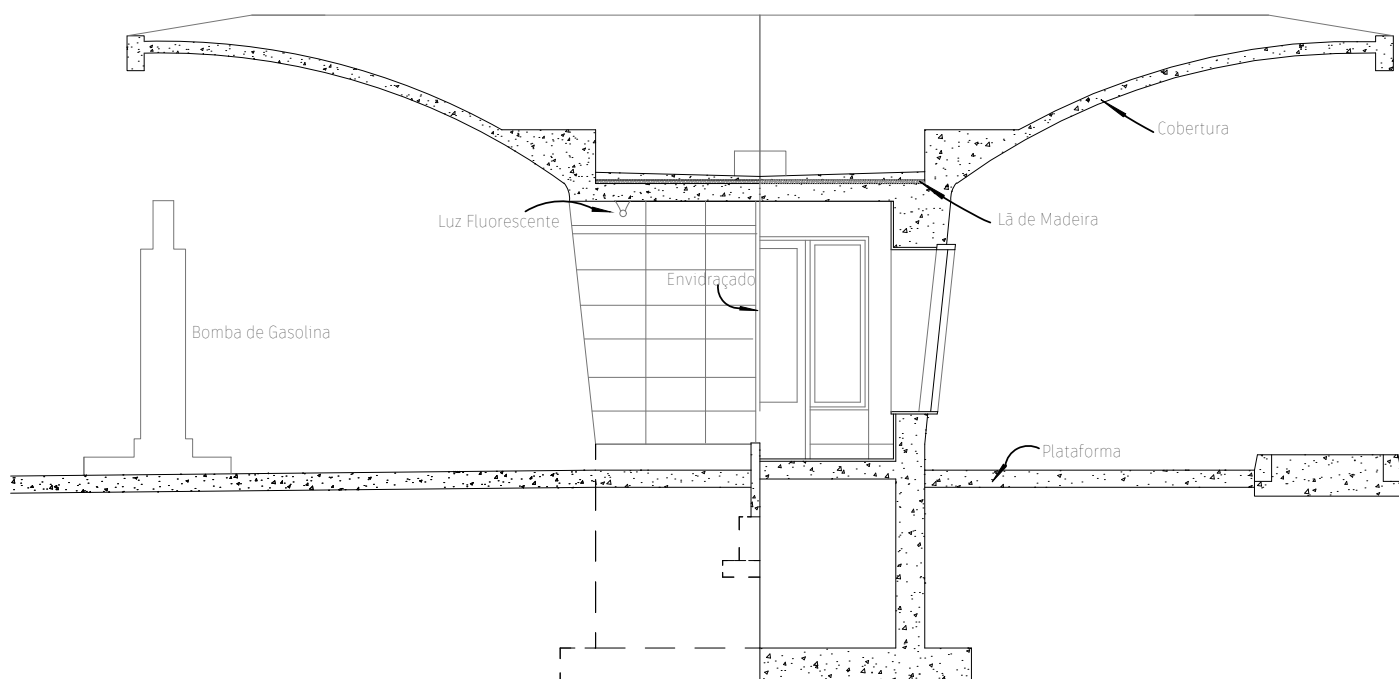

CORTE TRANSVERSAL - escala 1/65

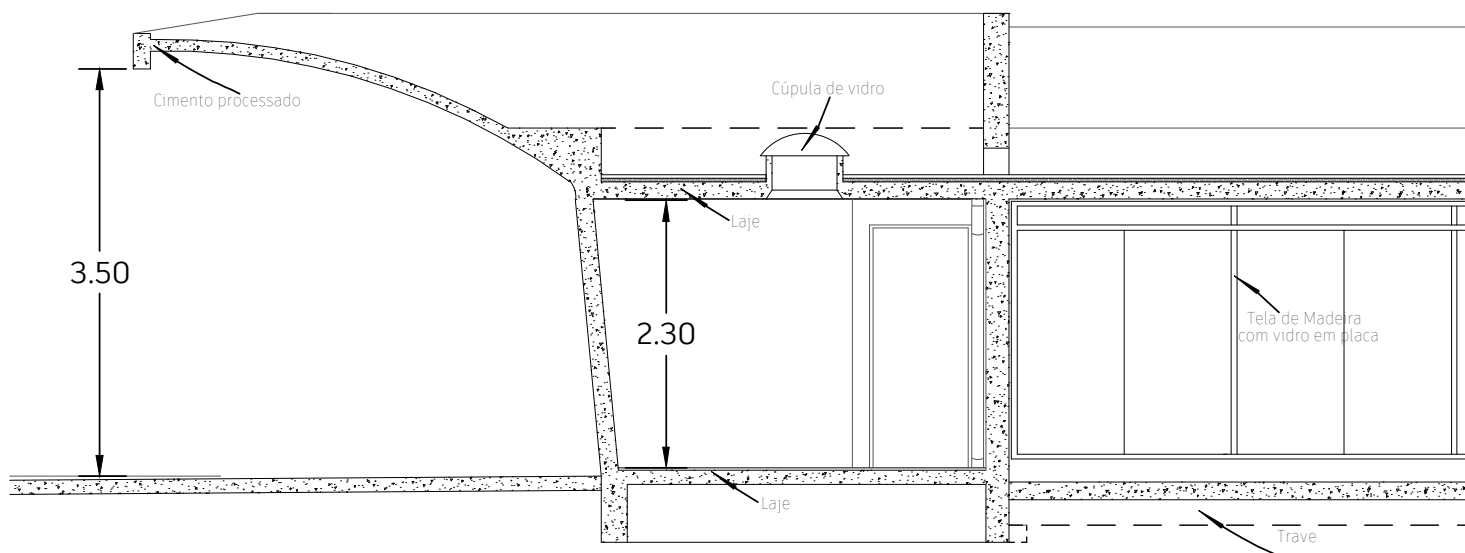

CORTE LONGITUDINAL - escala 1/65