

DOORWAY: MATERNITY HOSPITAL AT WIMBLEDON

DESIGNED BY H. H. CLARK

Andrei Pitul | 20221382


Eduina Silva | 20201447

Igor Ramos | 20211016


Sistemas de Representação Digital em Arquitectura

Docente: Professor Luís Romão


Páginas: 38 e 39

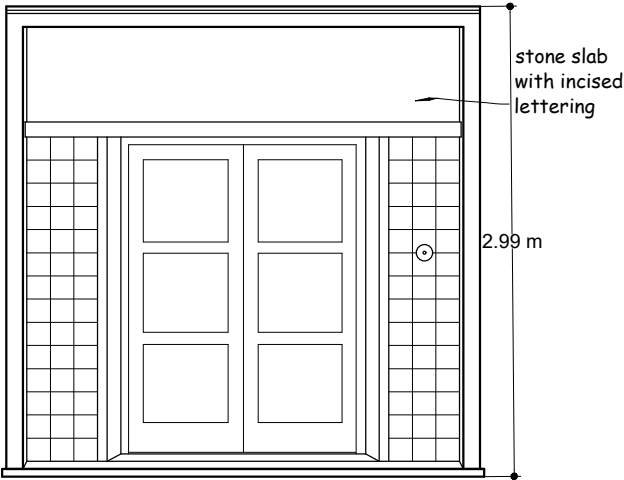

ELEVATION OF ENTRANCE

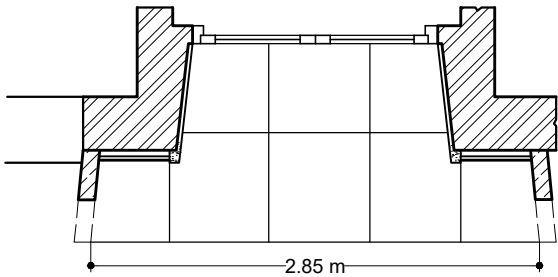


PLAN. scale 1/48

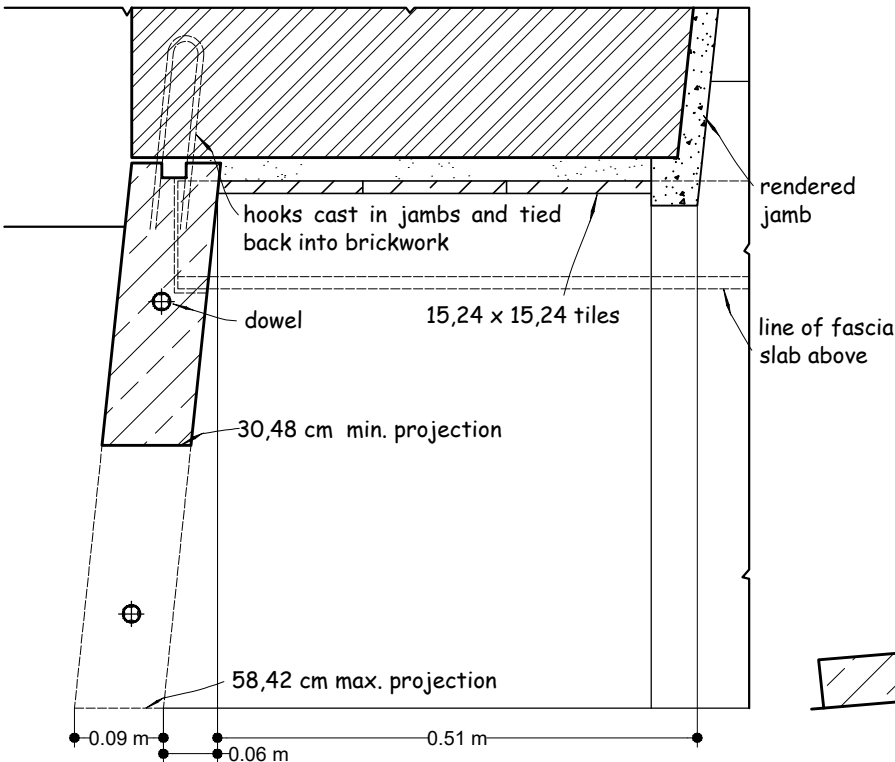

PART PLAN OF ENTRANCE. scale 1/8

DOORS

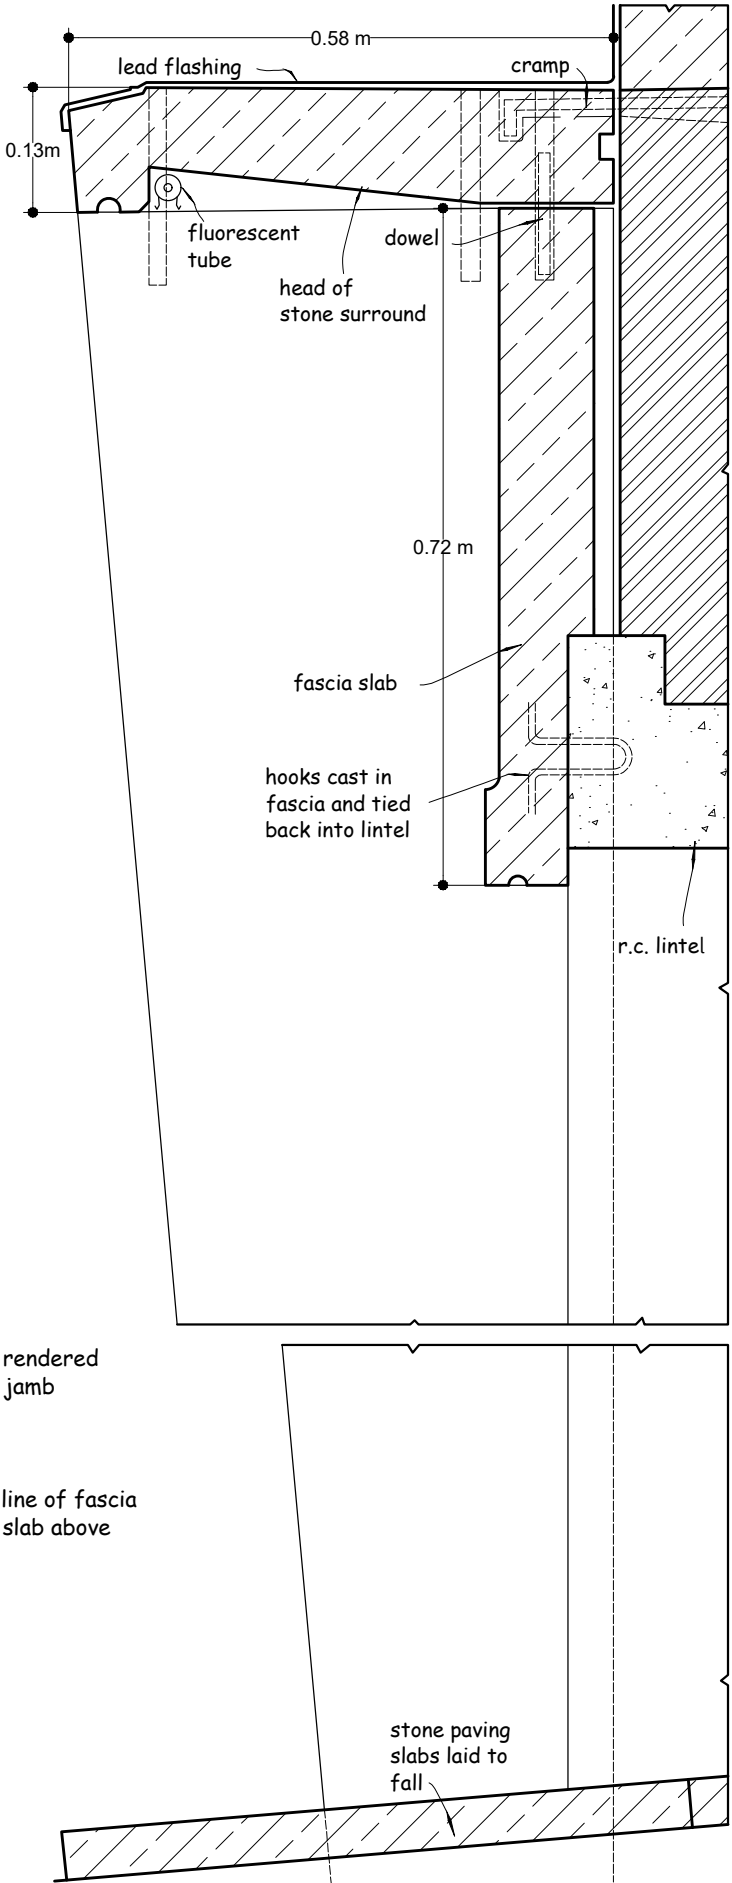

VERTICAL SECTION SHOWING FIXING OF SURROUND.