

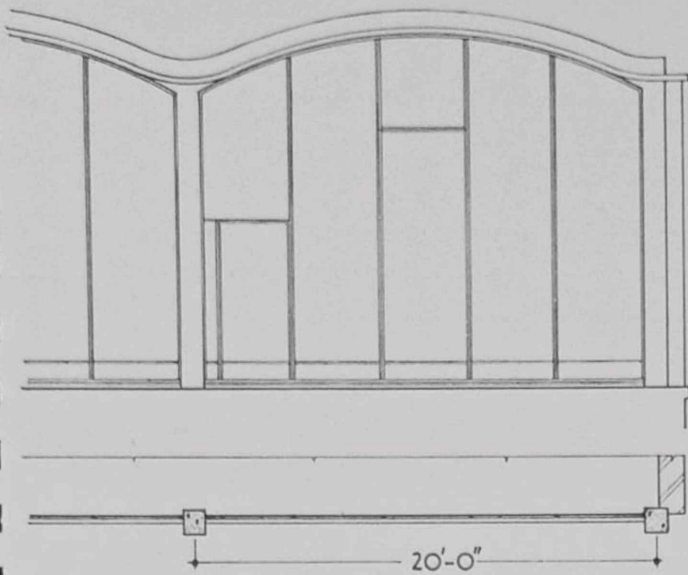



ROOFS AND CEILINGS

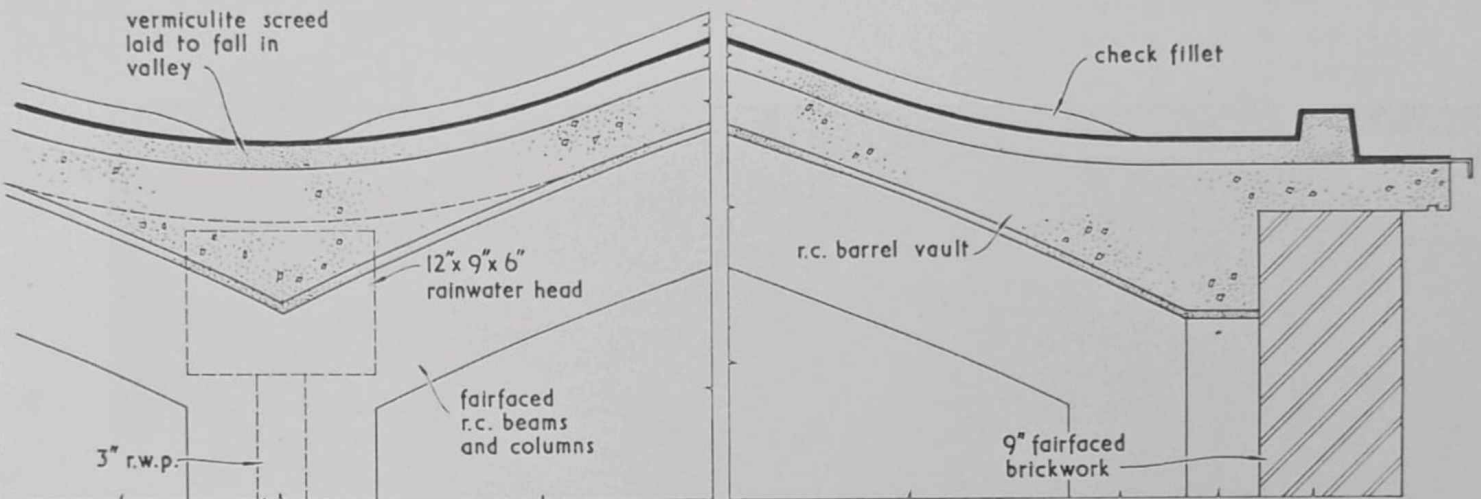

PLAN, ELEVATION AND SECTION. scale $\frac{1}{8}'' = 1'-0''$

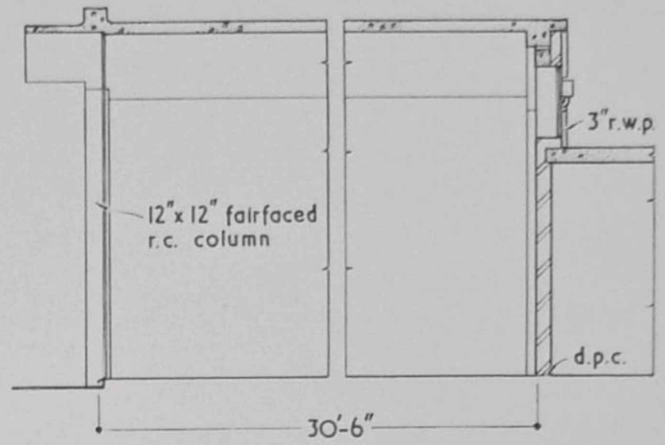

CROSS SECTION THRO' VALLEY AND EAVES. scale $1'' = 1'-0''$

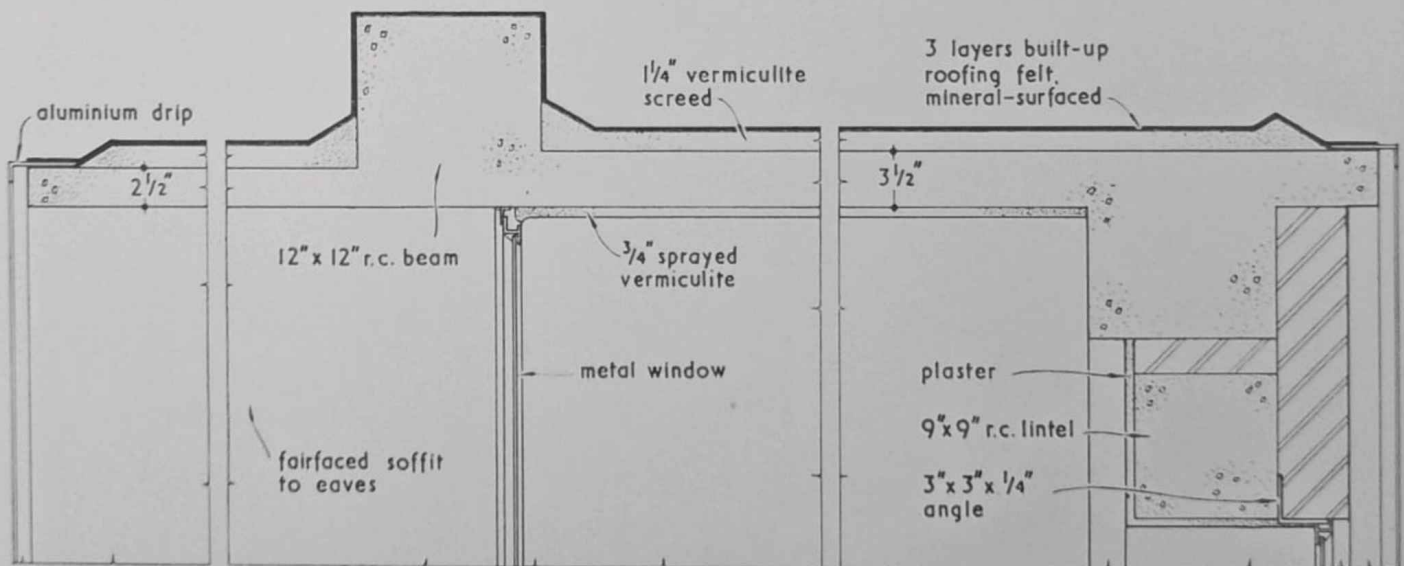

LONGITUDINAL SECTION THRO' CROWN OF VAULT. scale $1'' = 1'-0''$