



# Rooflight: Wholesale Grocery Depot at Dorchester

Designed by Cecil H. Elson e R. Nicolls; S. H. e D. E. White


Bárbara Teixeira 20211270  
 Beatriz Cardoso 20211431  
 Valeria Blanco 20211218

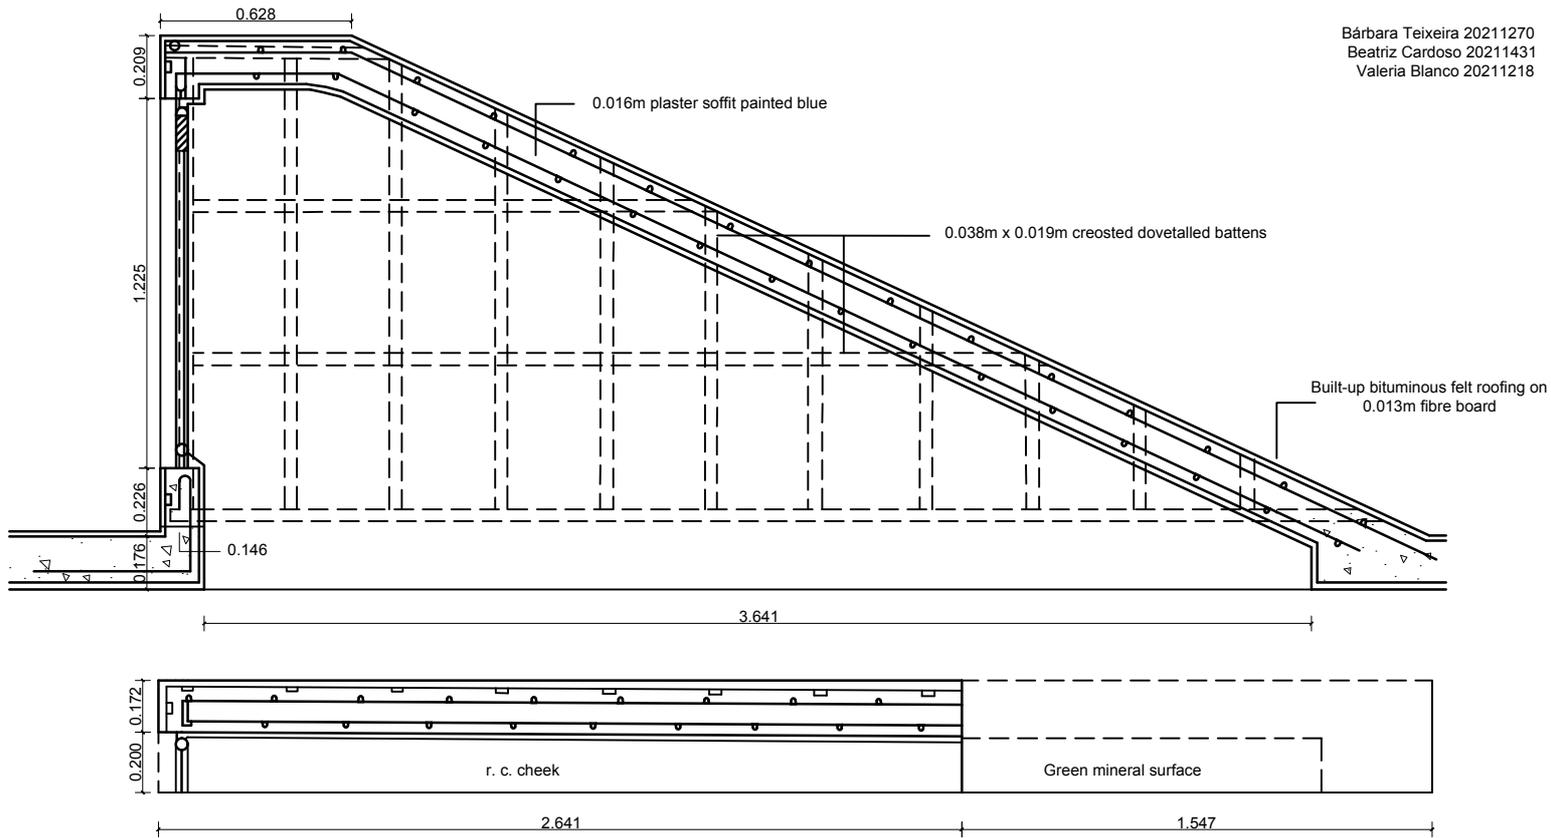

Longitudinal section and part plan thro' cheek\_ Scale 1/2" = 1' - 0"

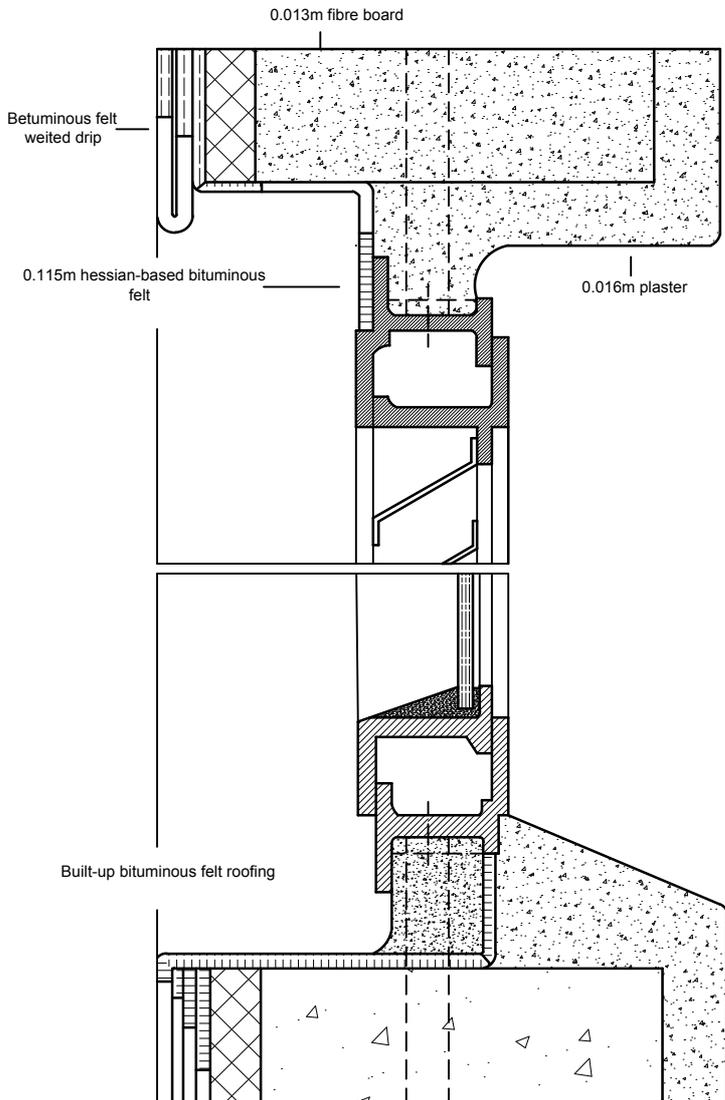

Detail of head and curb\_ Scale 1/2 full size

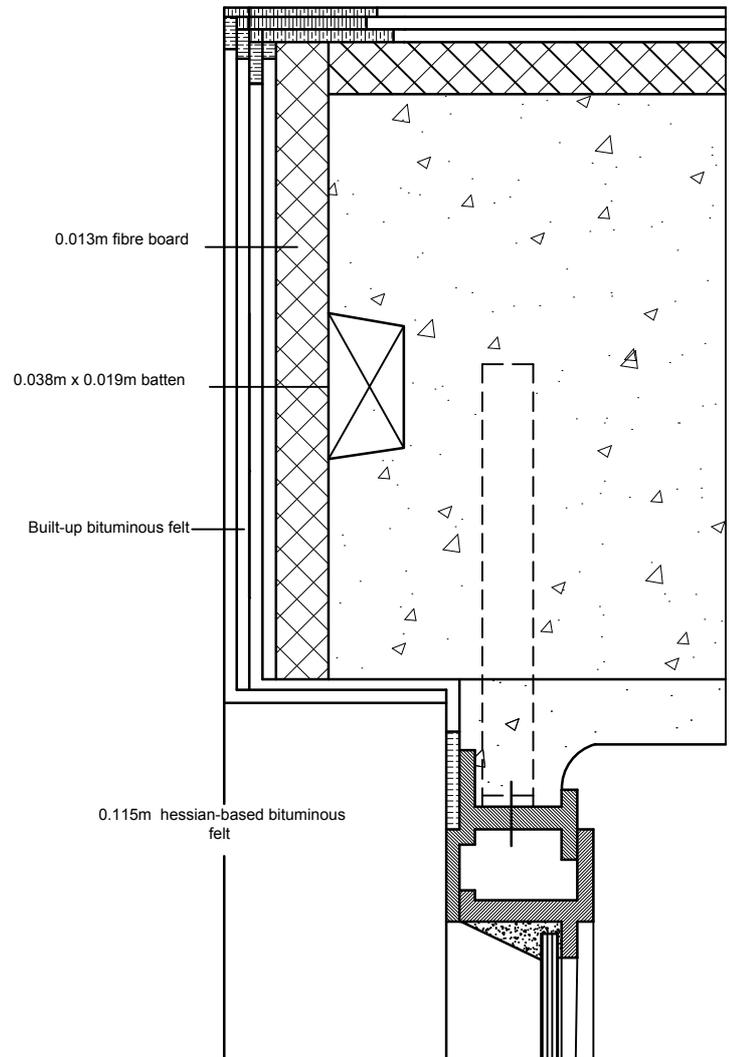

Detail of cheek\_ Scale 1/2 full size