



CORTES TRANSVERSAL ESC. 1:50 S. GRAÇA

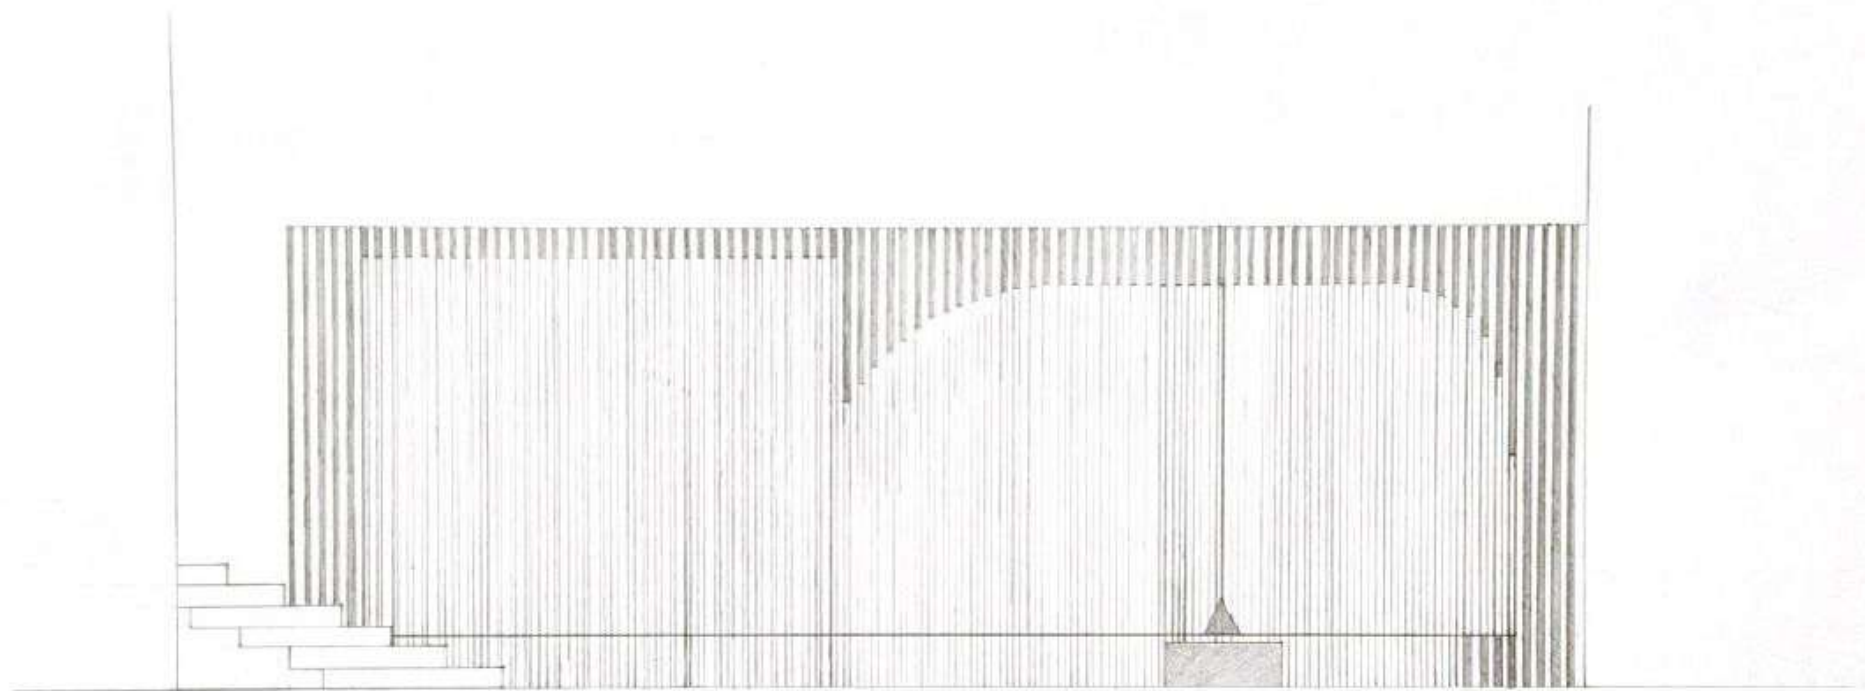

CORTE LONGITUDINAL ESC. 1:50 S.GRAÇA

LABORATORIO DE ARQUITETURA I
PLANTA ESC. 1:50 S. GRAÇA
MARA GABRIEL N. 20211368

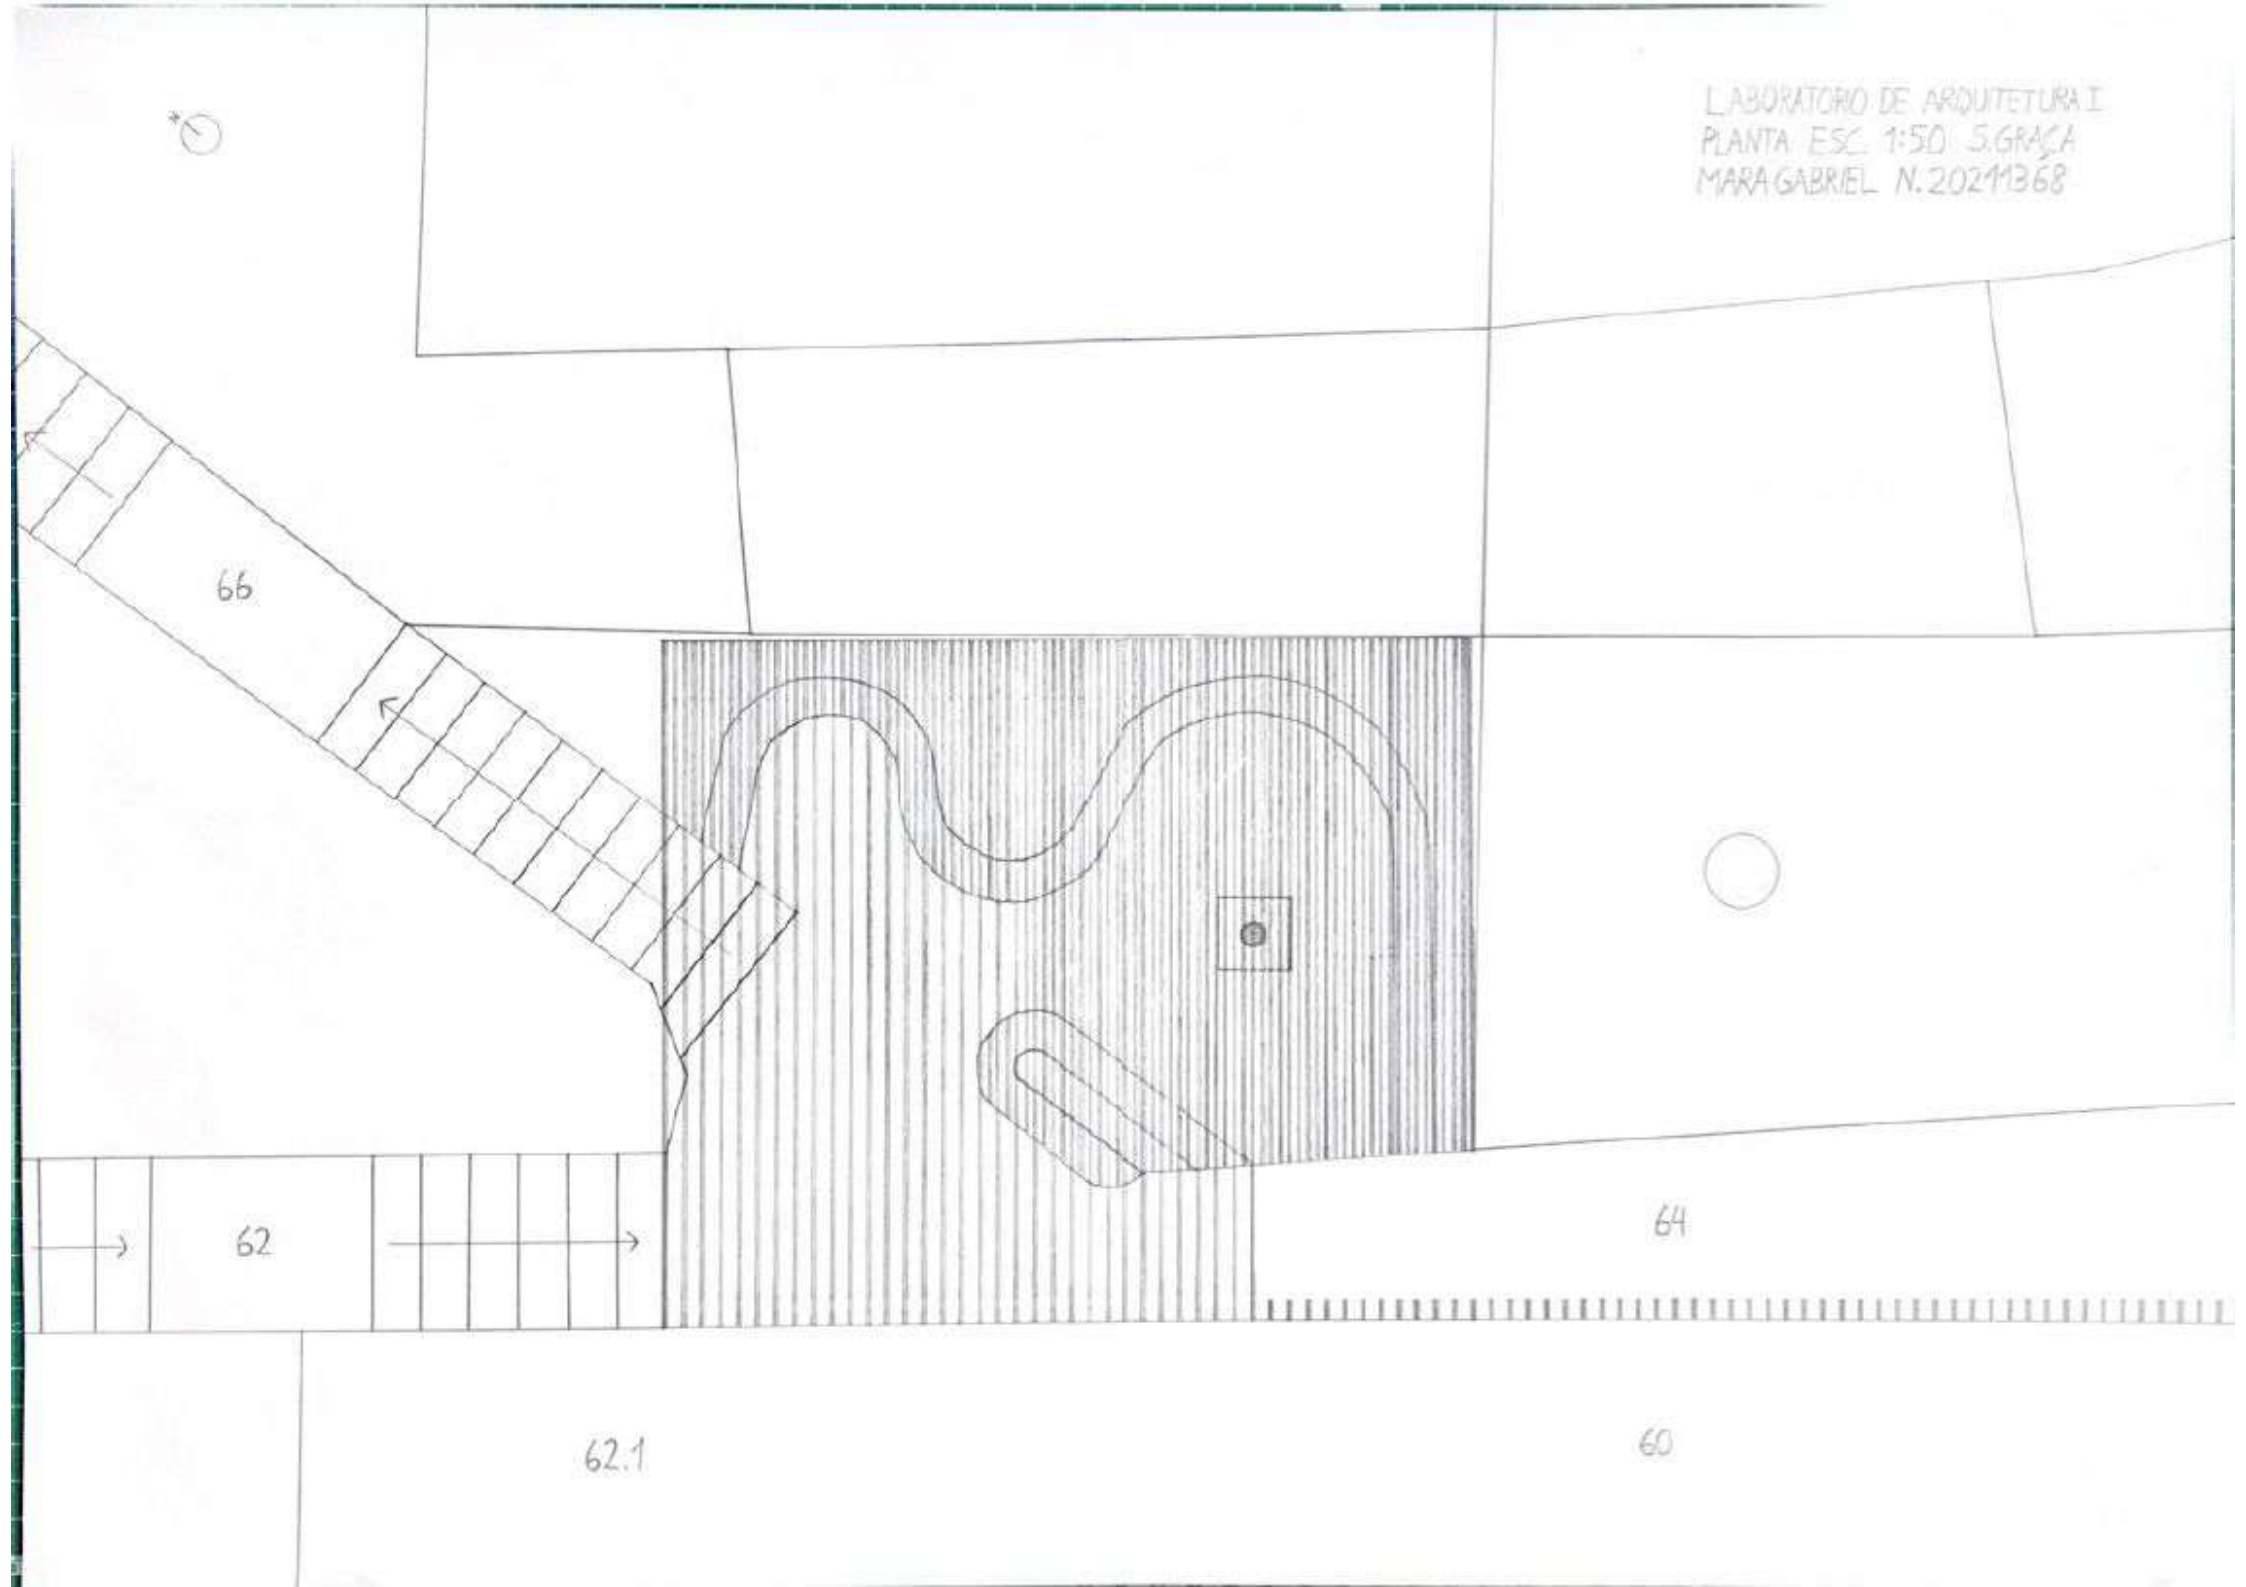

66

62

62.1

64

60