



Casa António Carlos

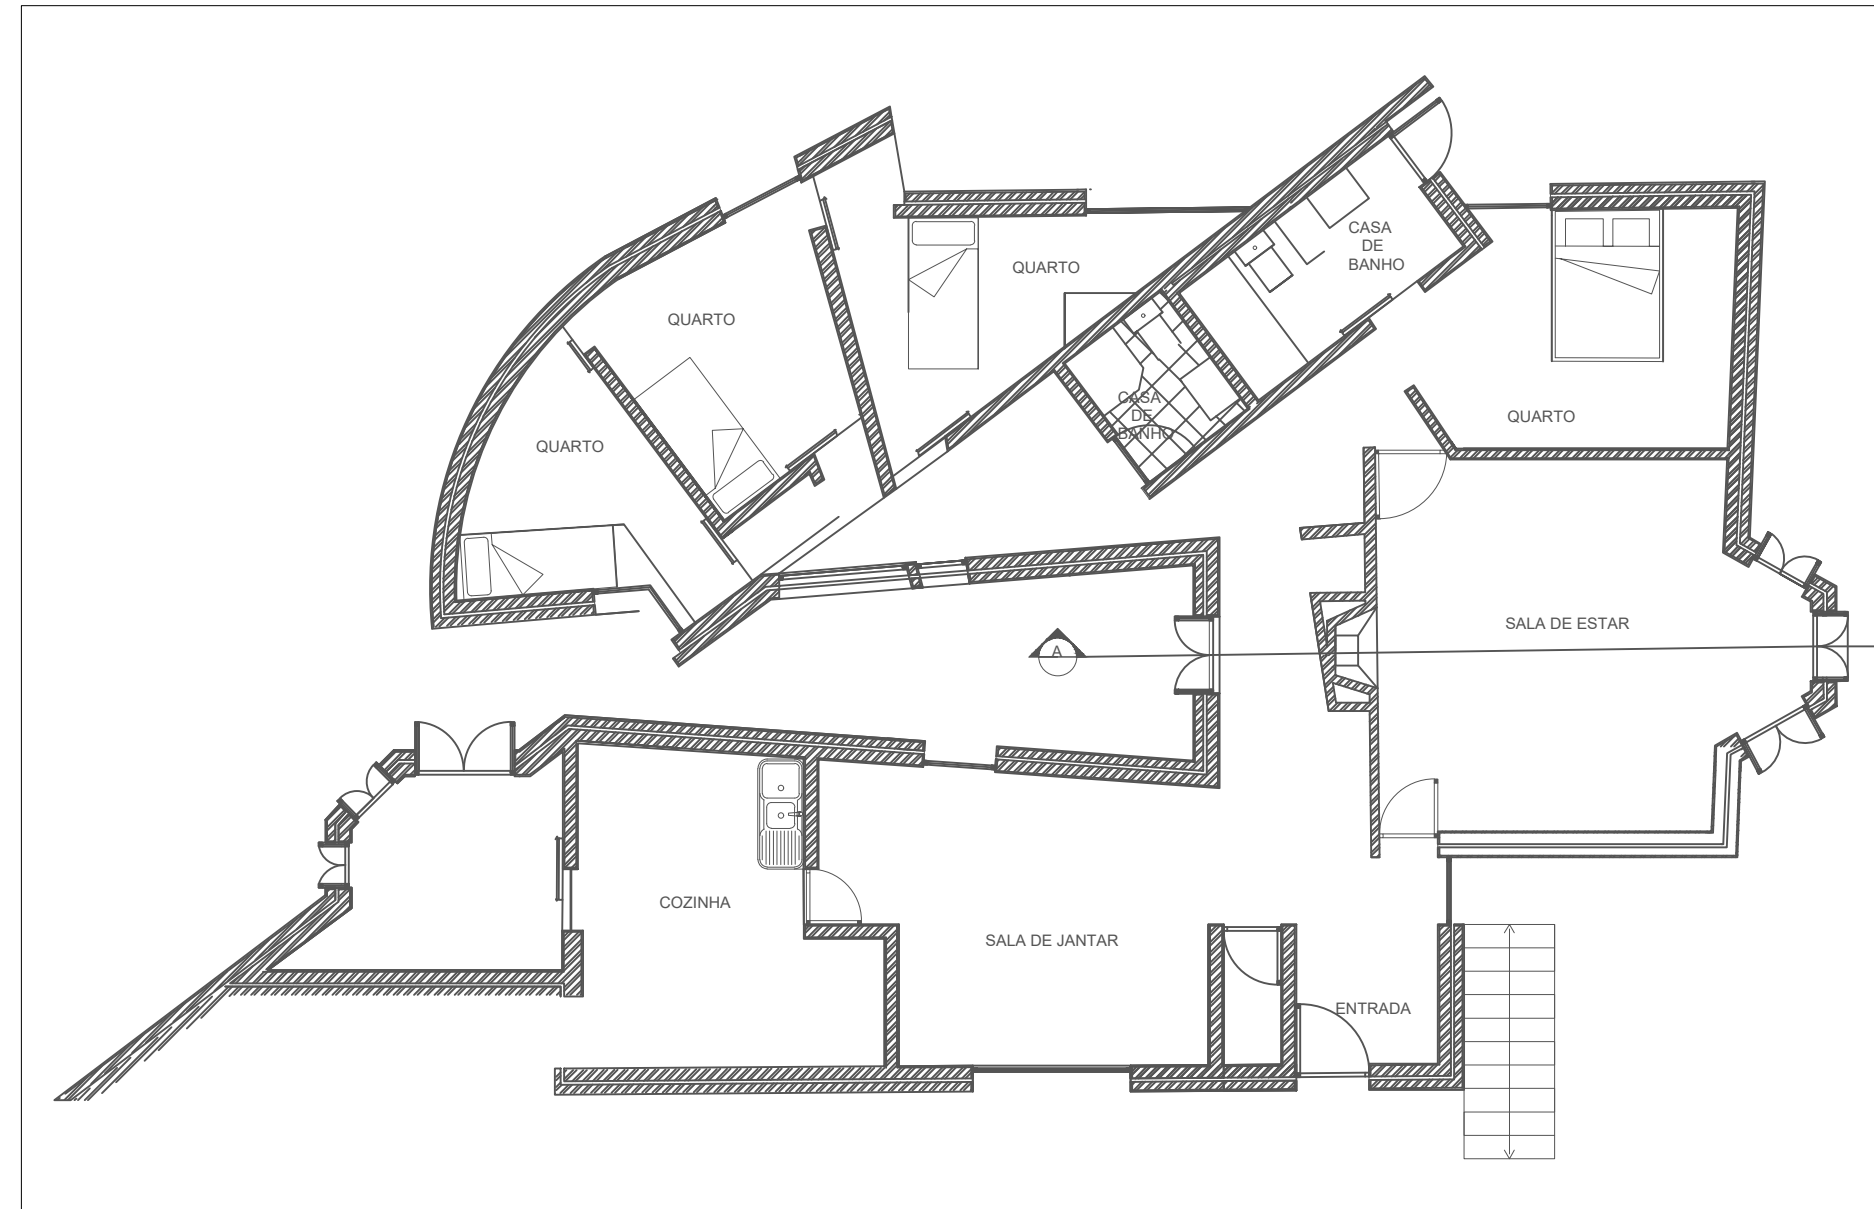




Planta 1:100

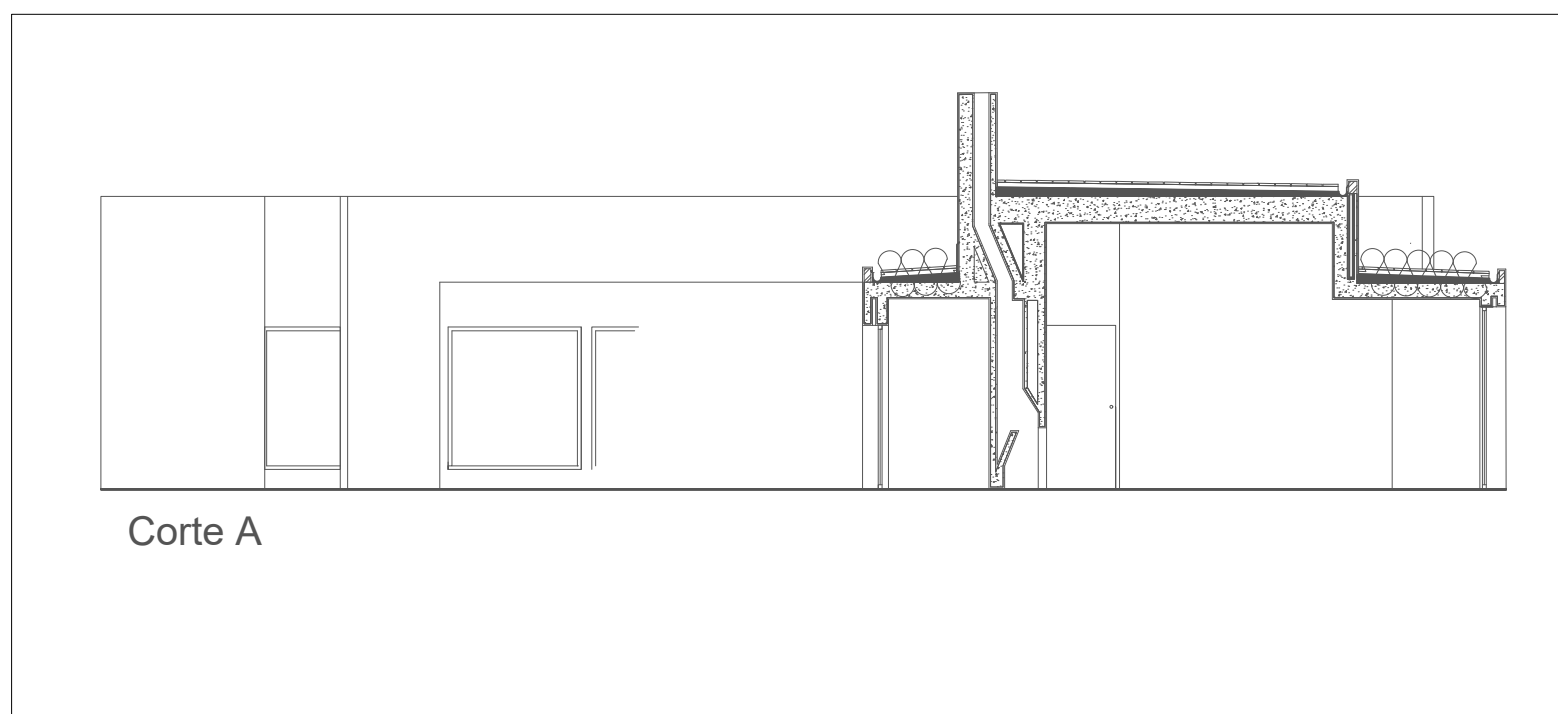

Corte A , 1:100



Alçado Este, 1:100

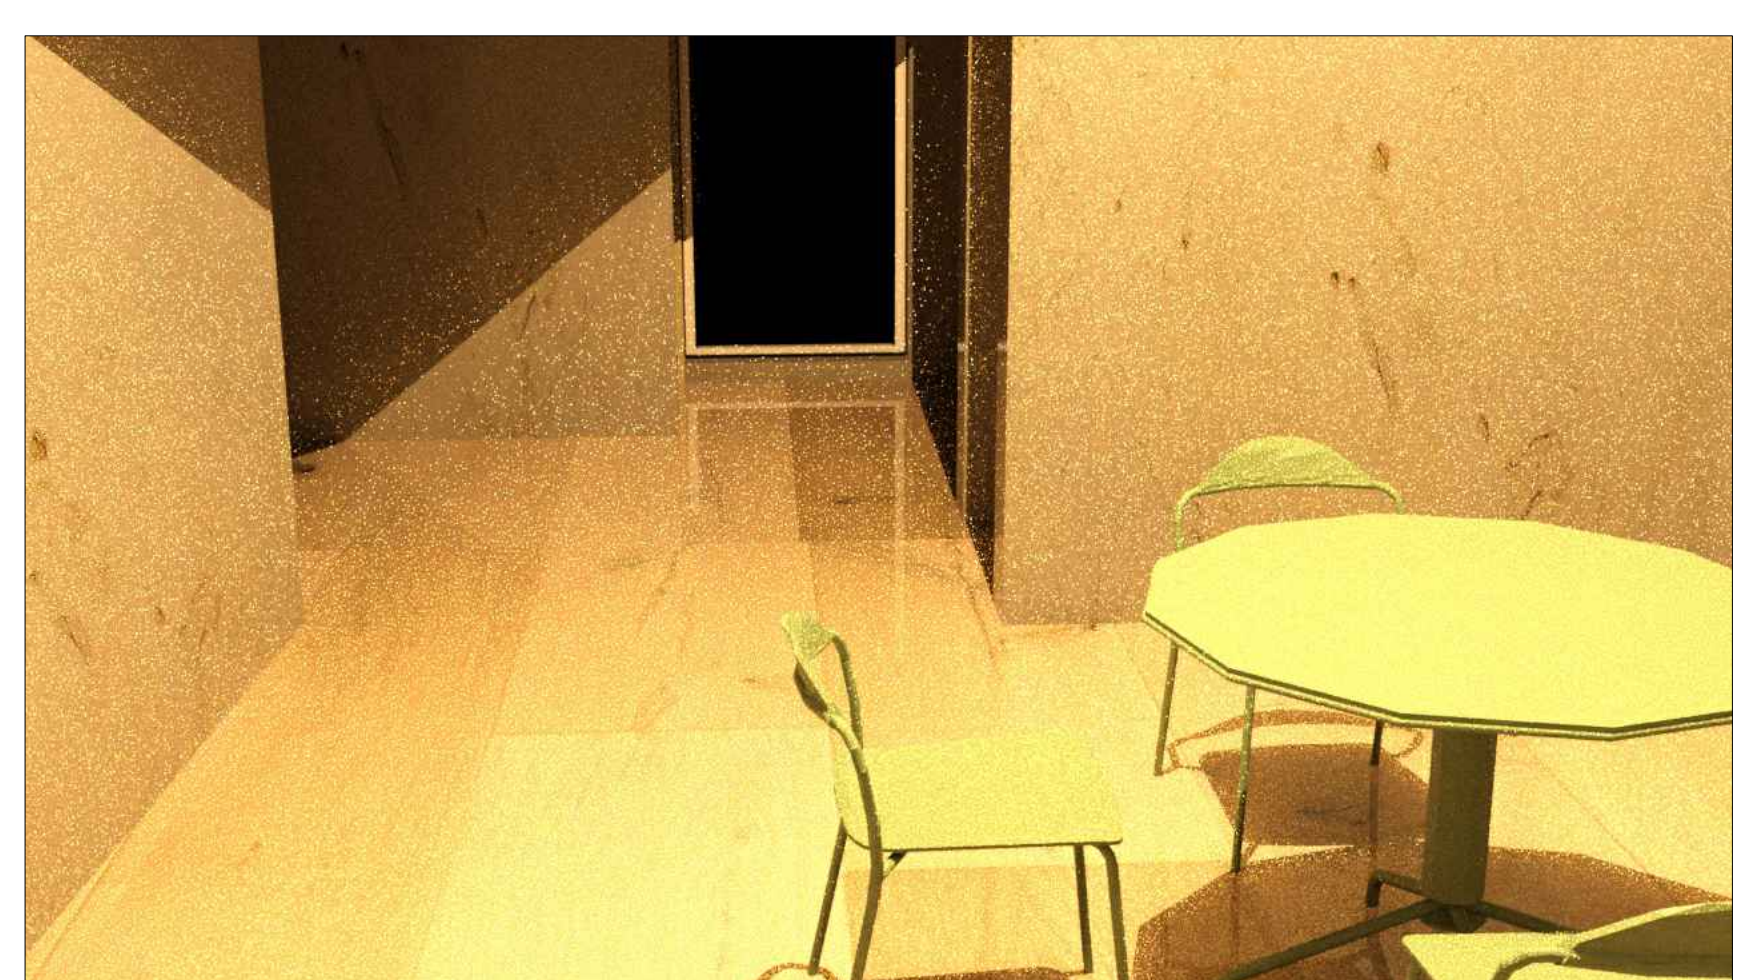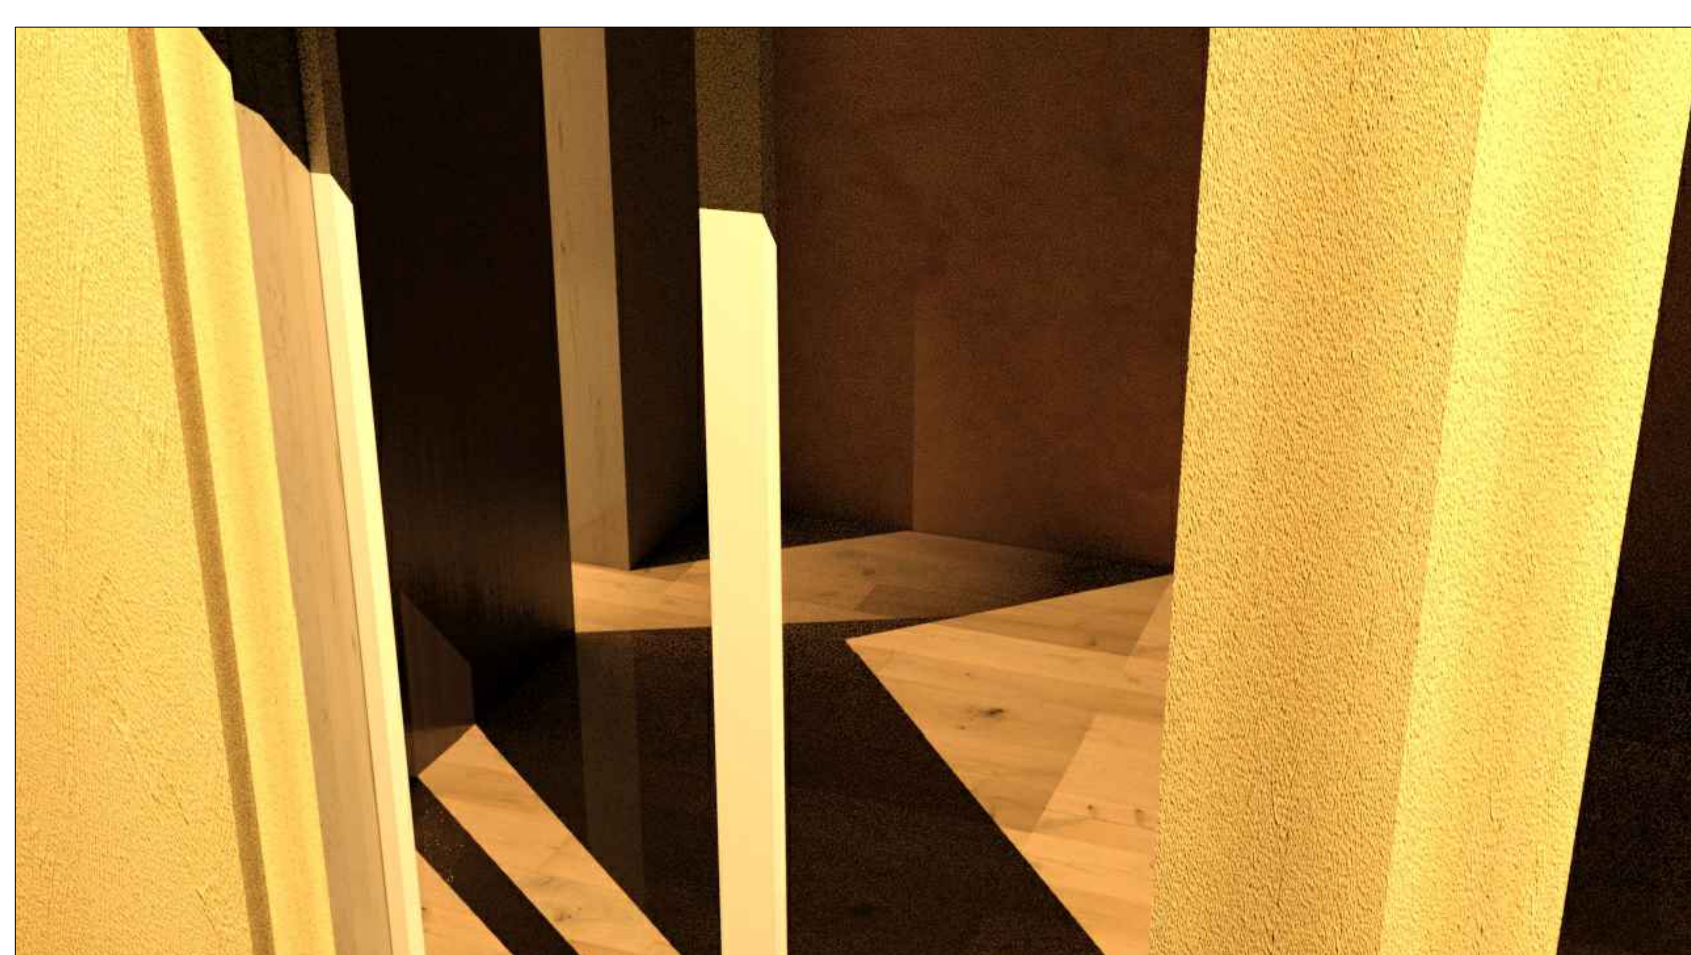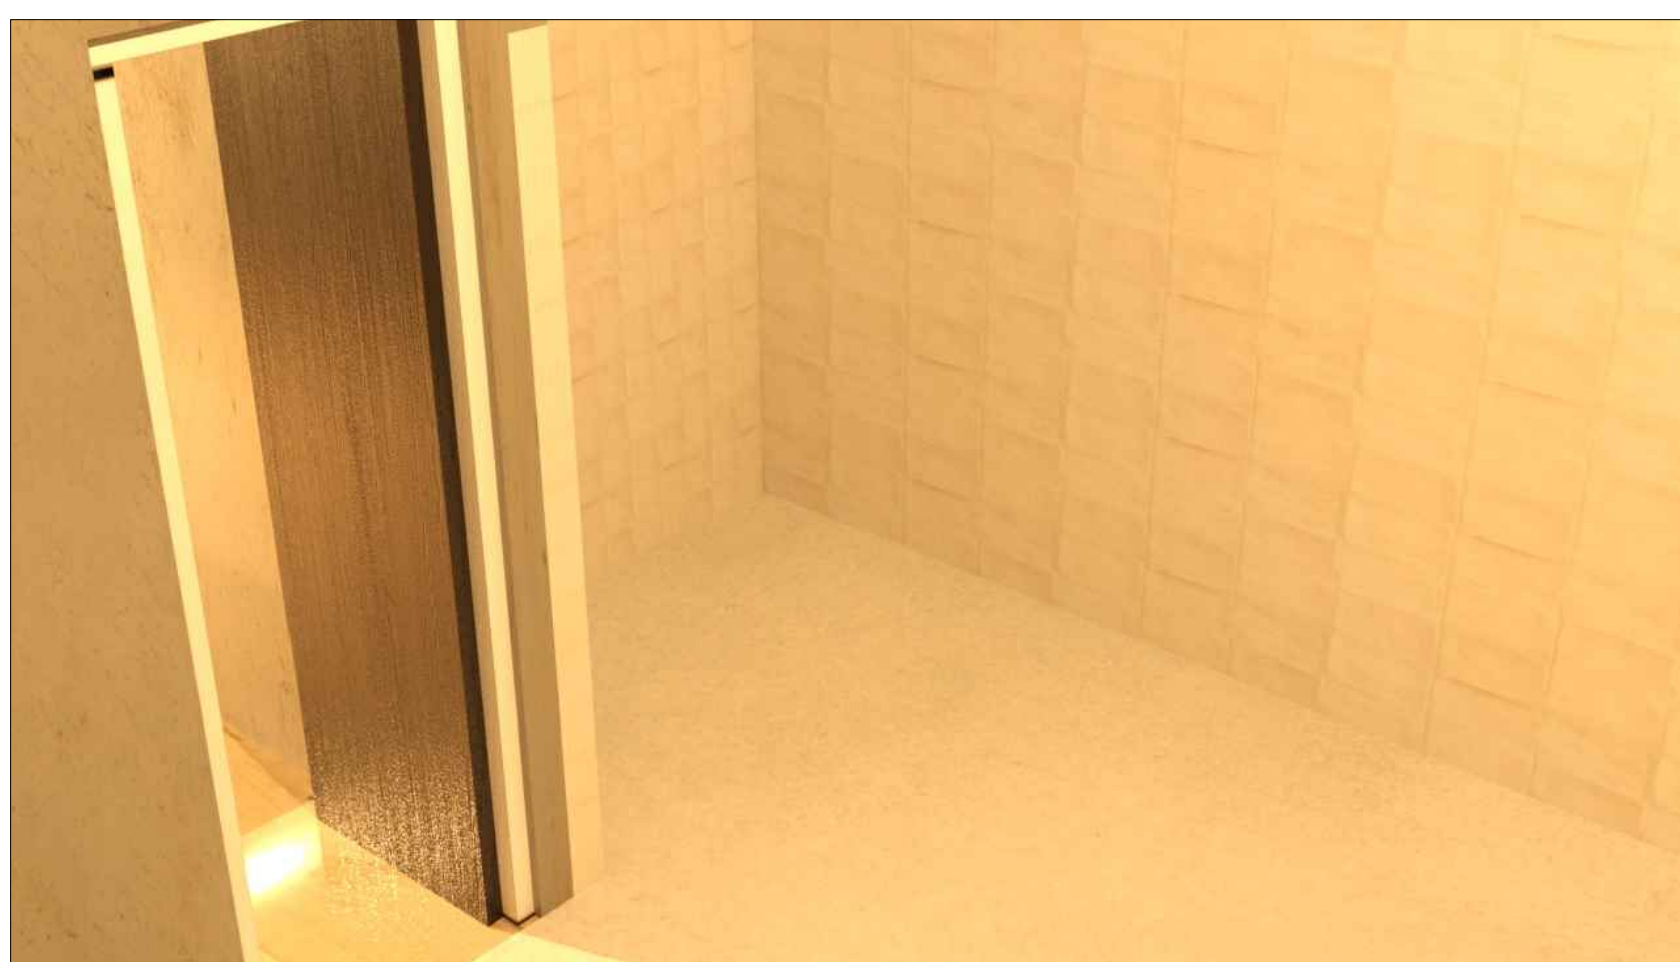

Renders da Casa Carlos António Siza