




**1:100**

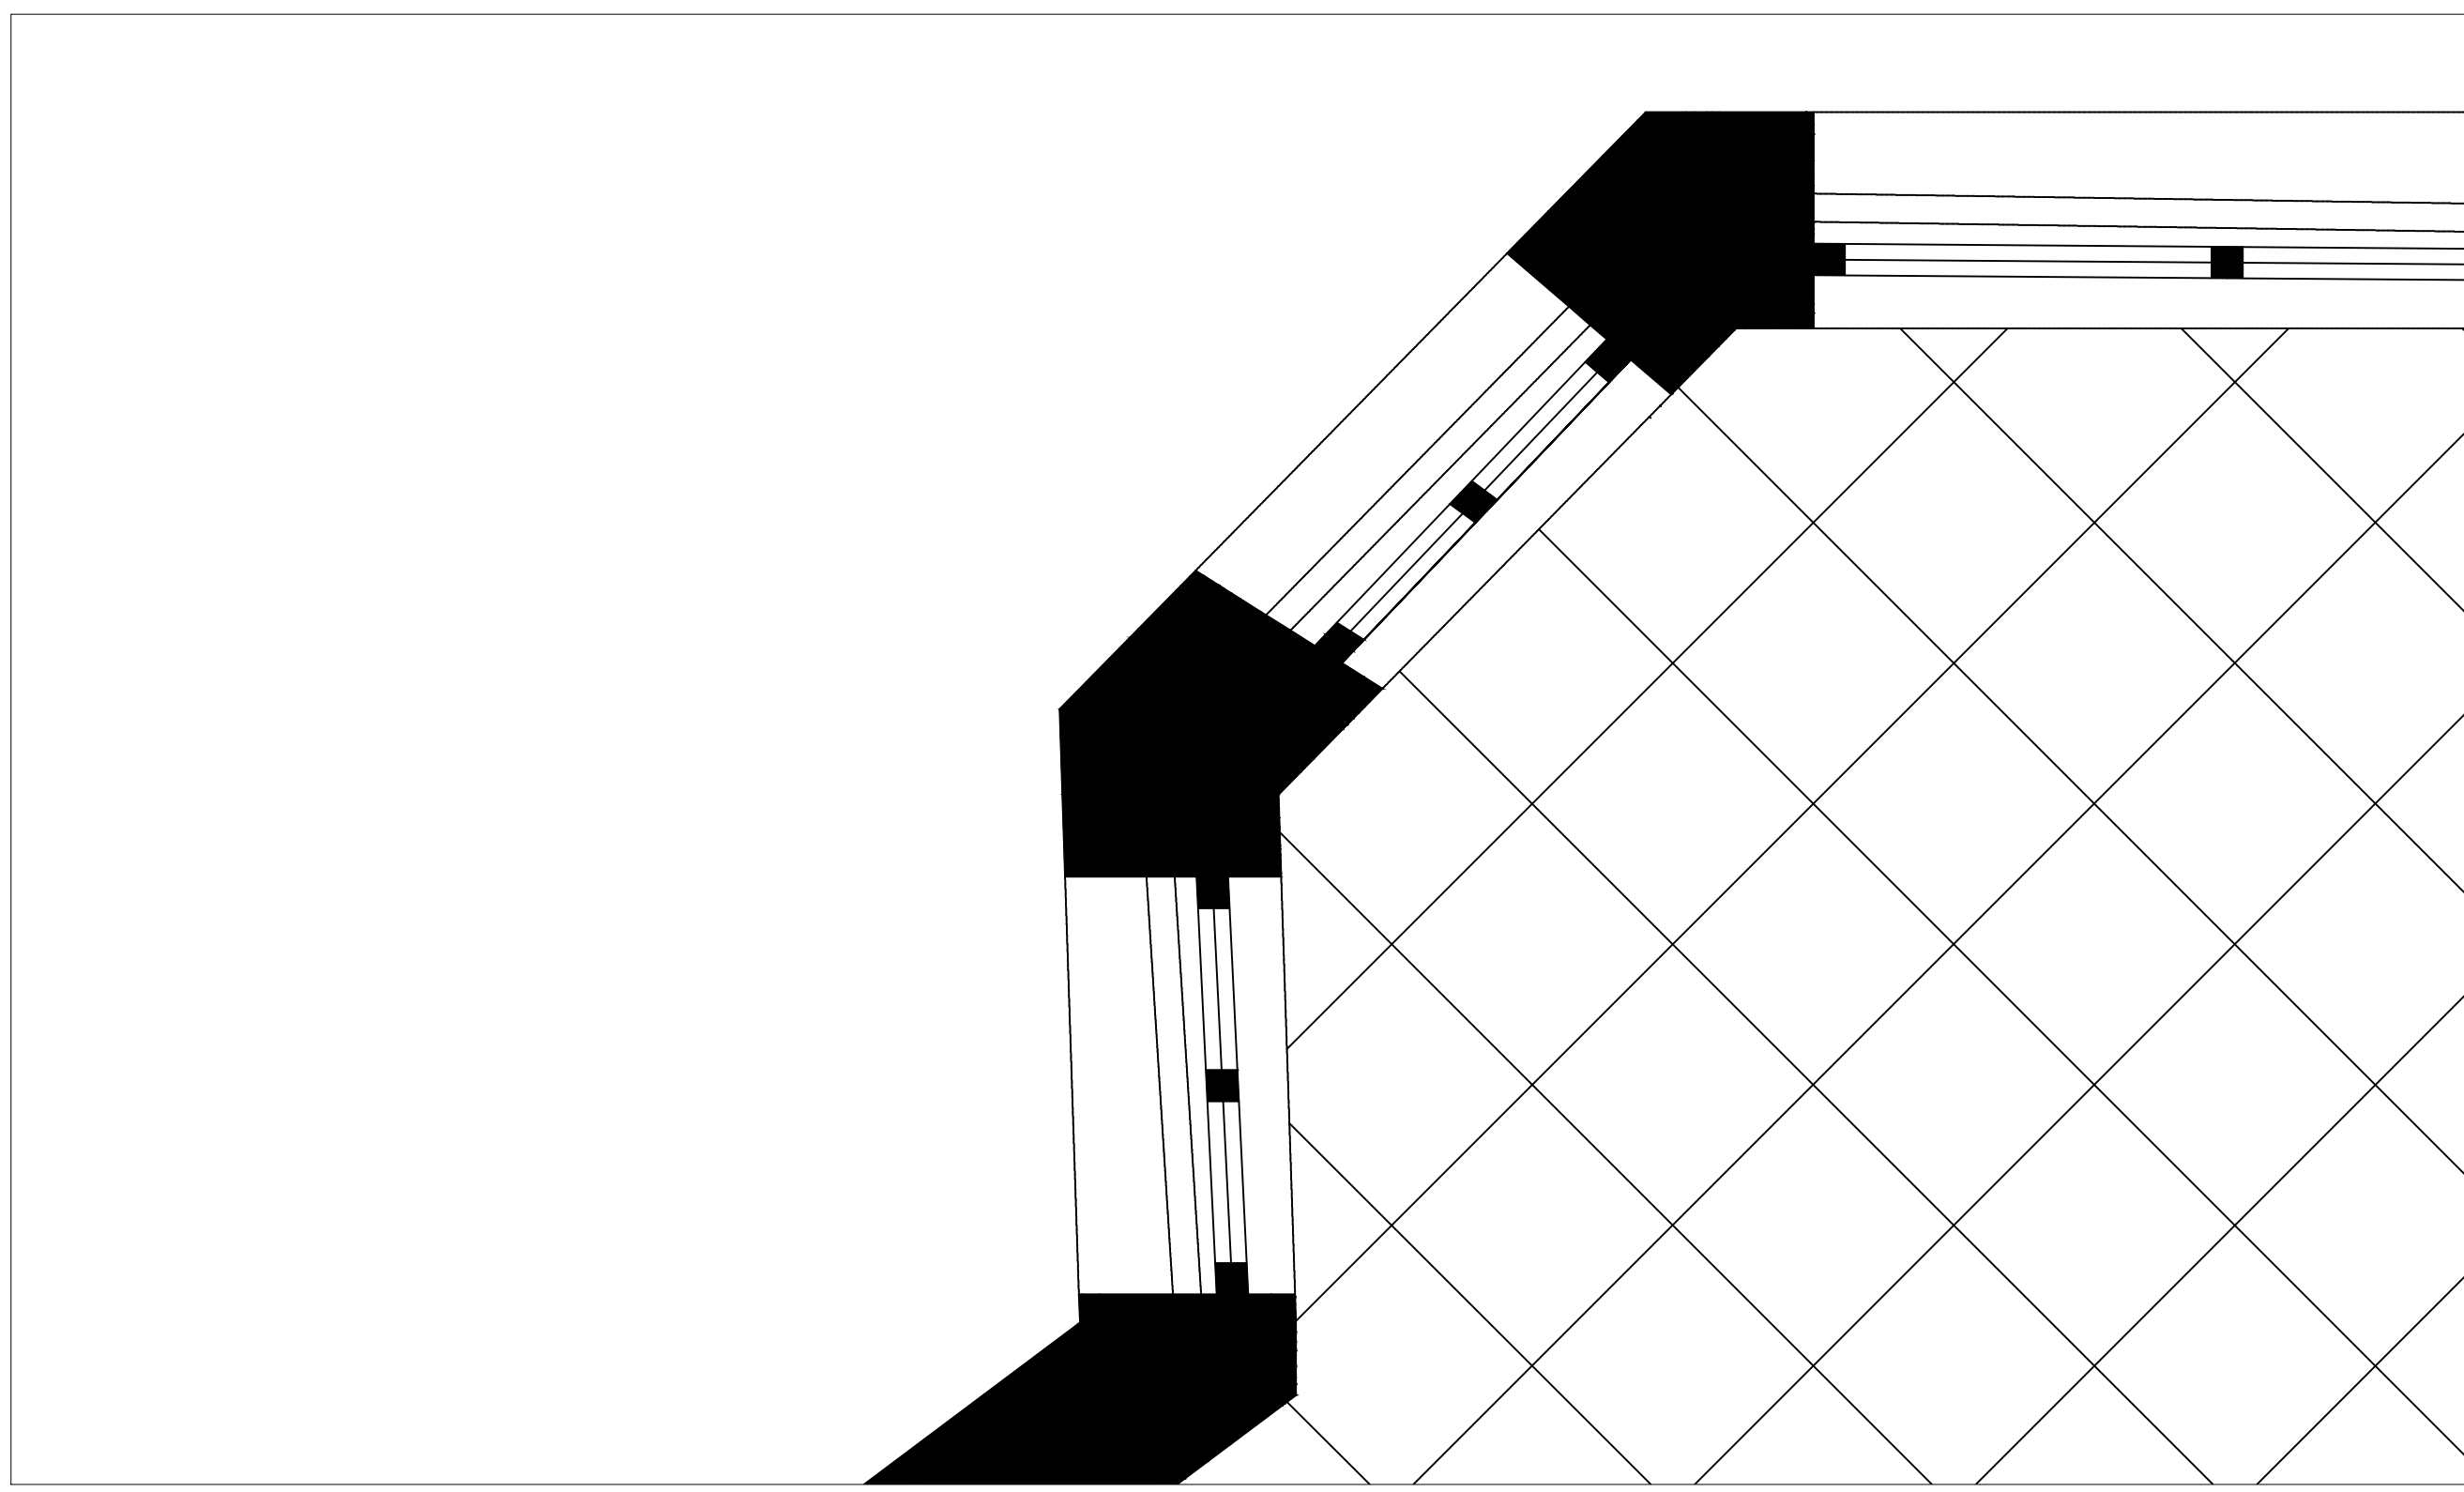


**1:20**

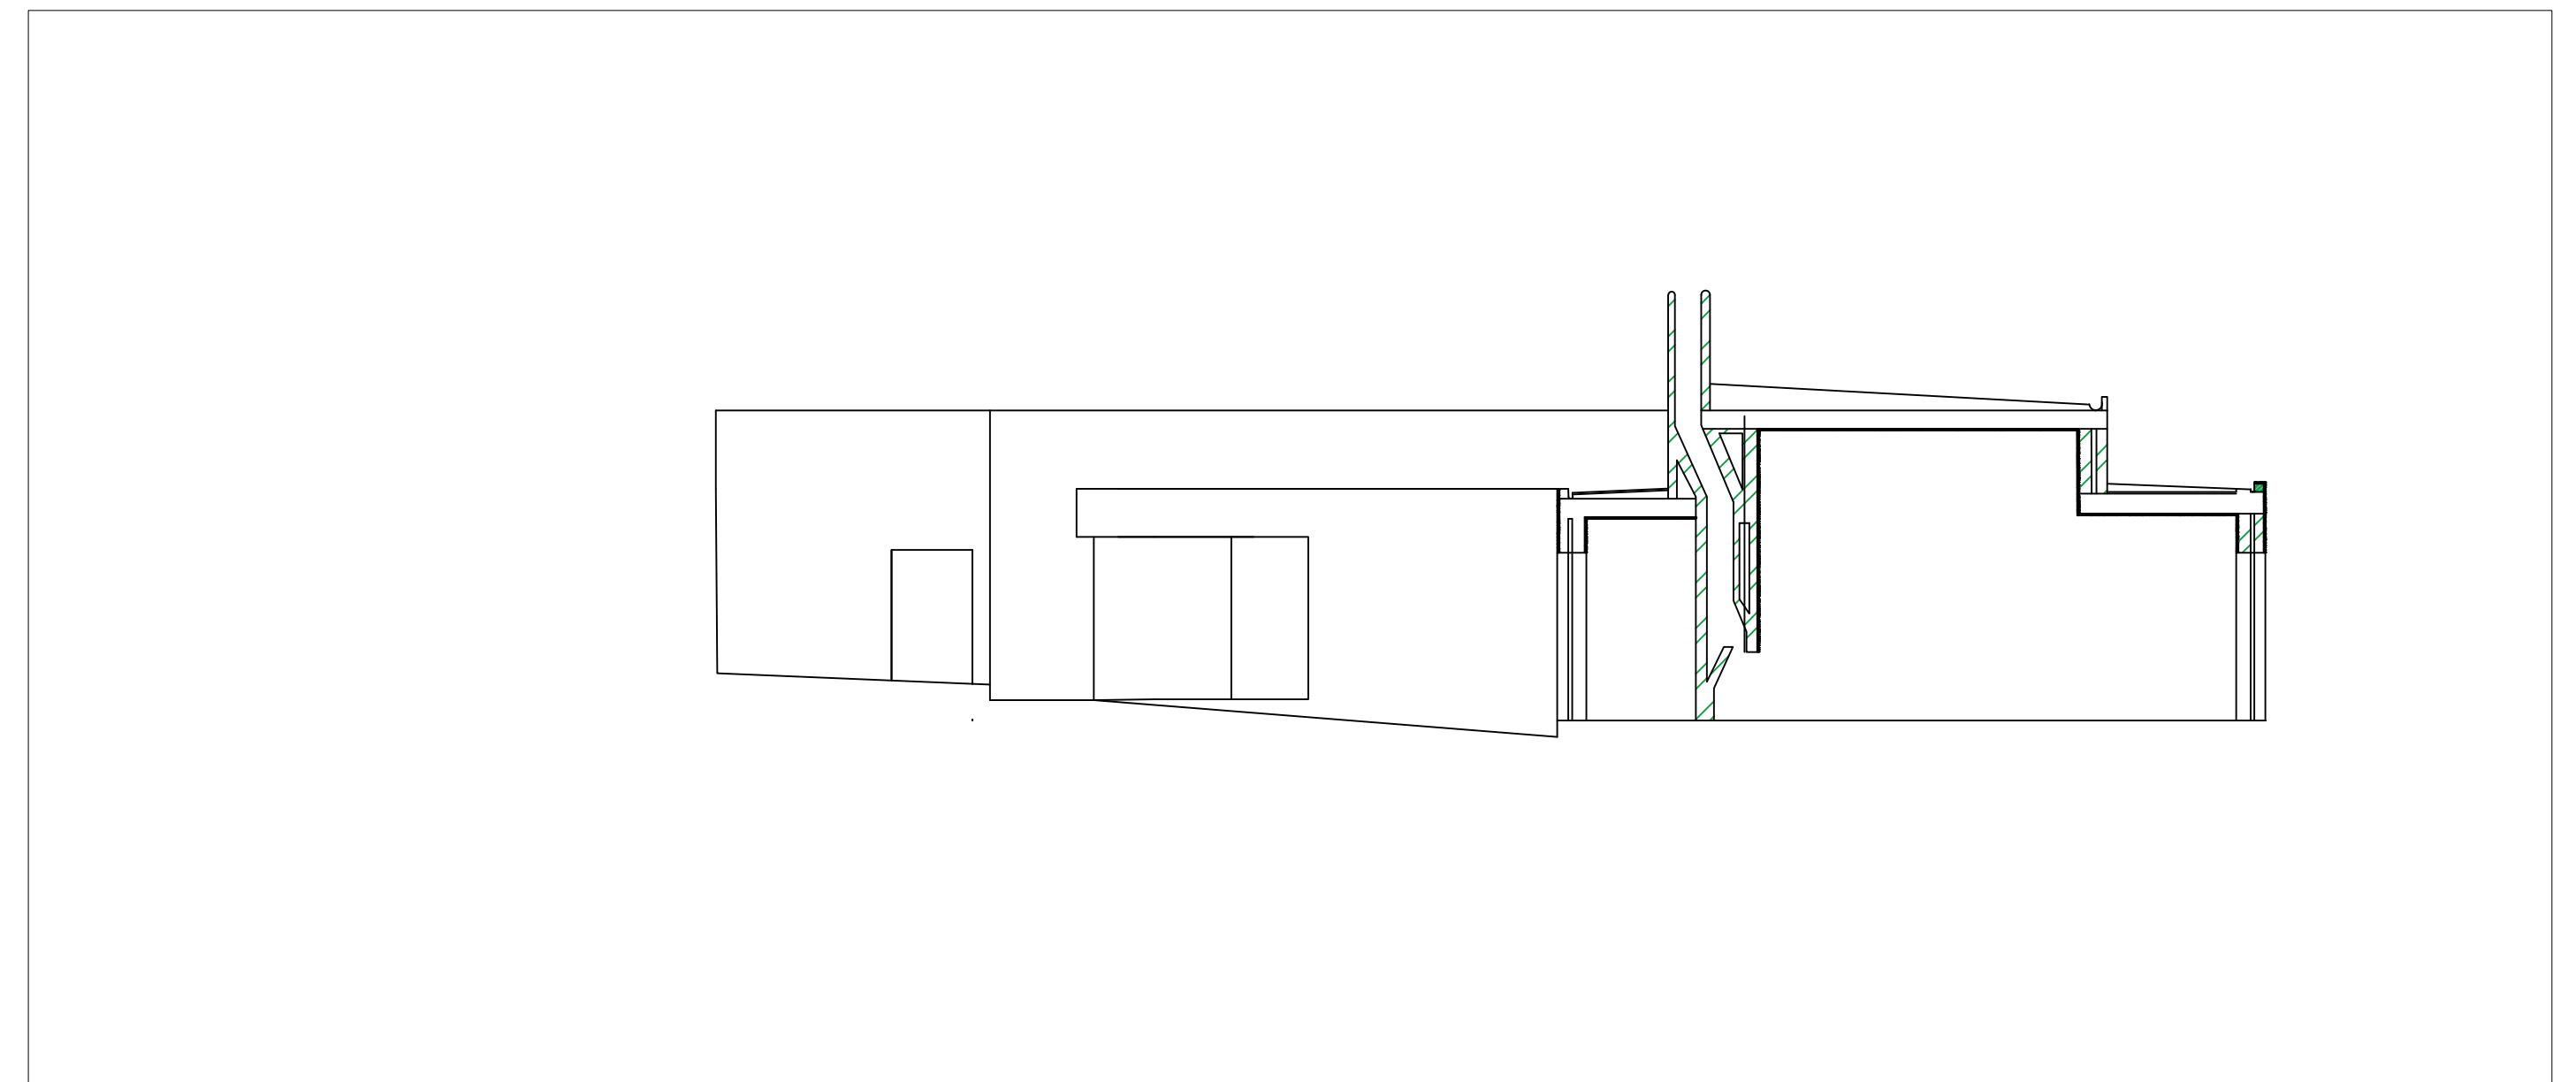

**1:100**

 

**1:100**

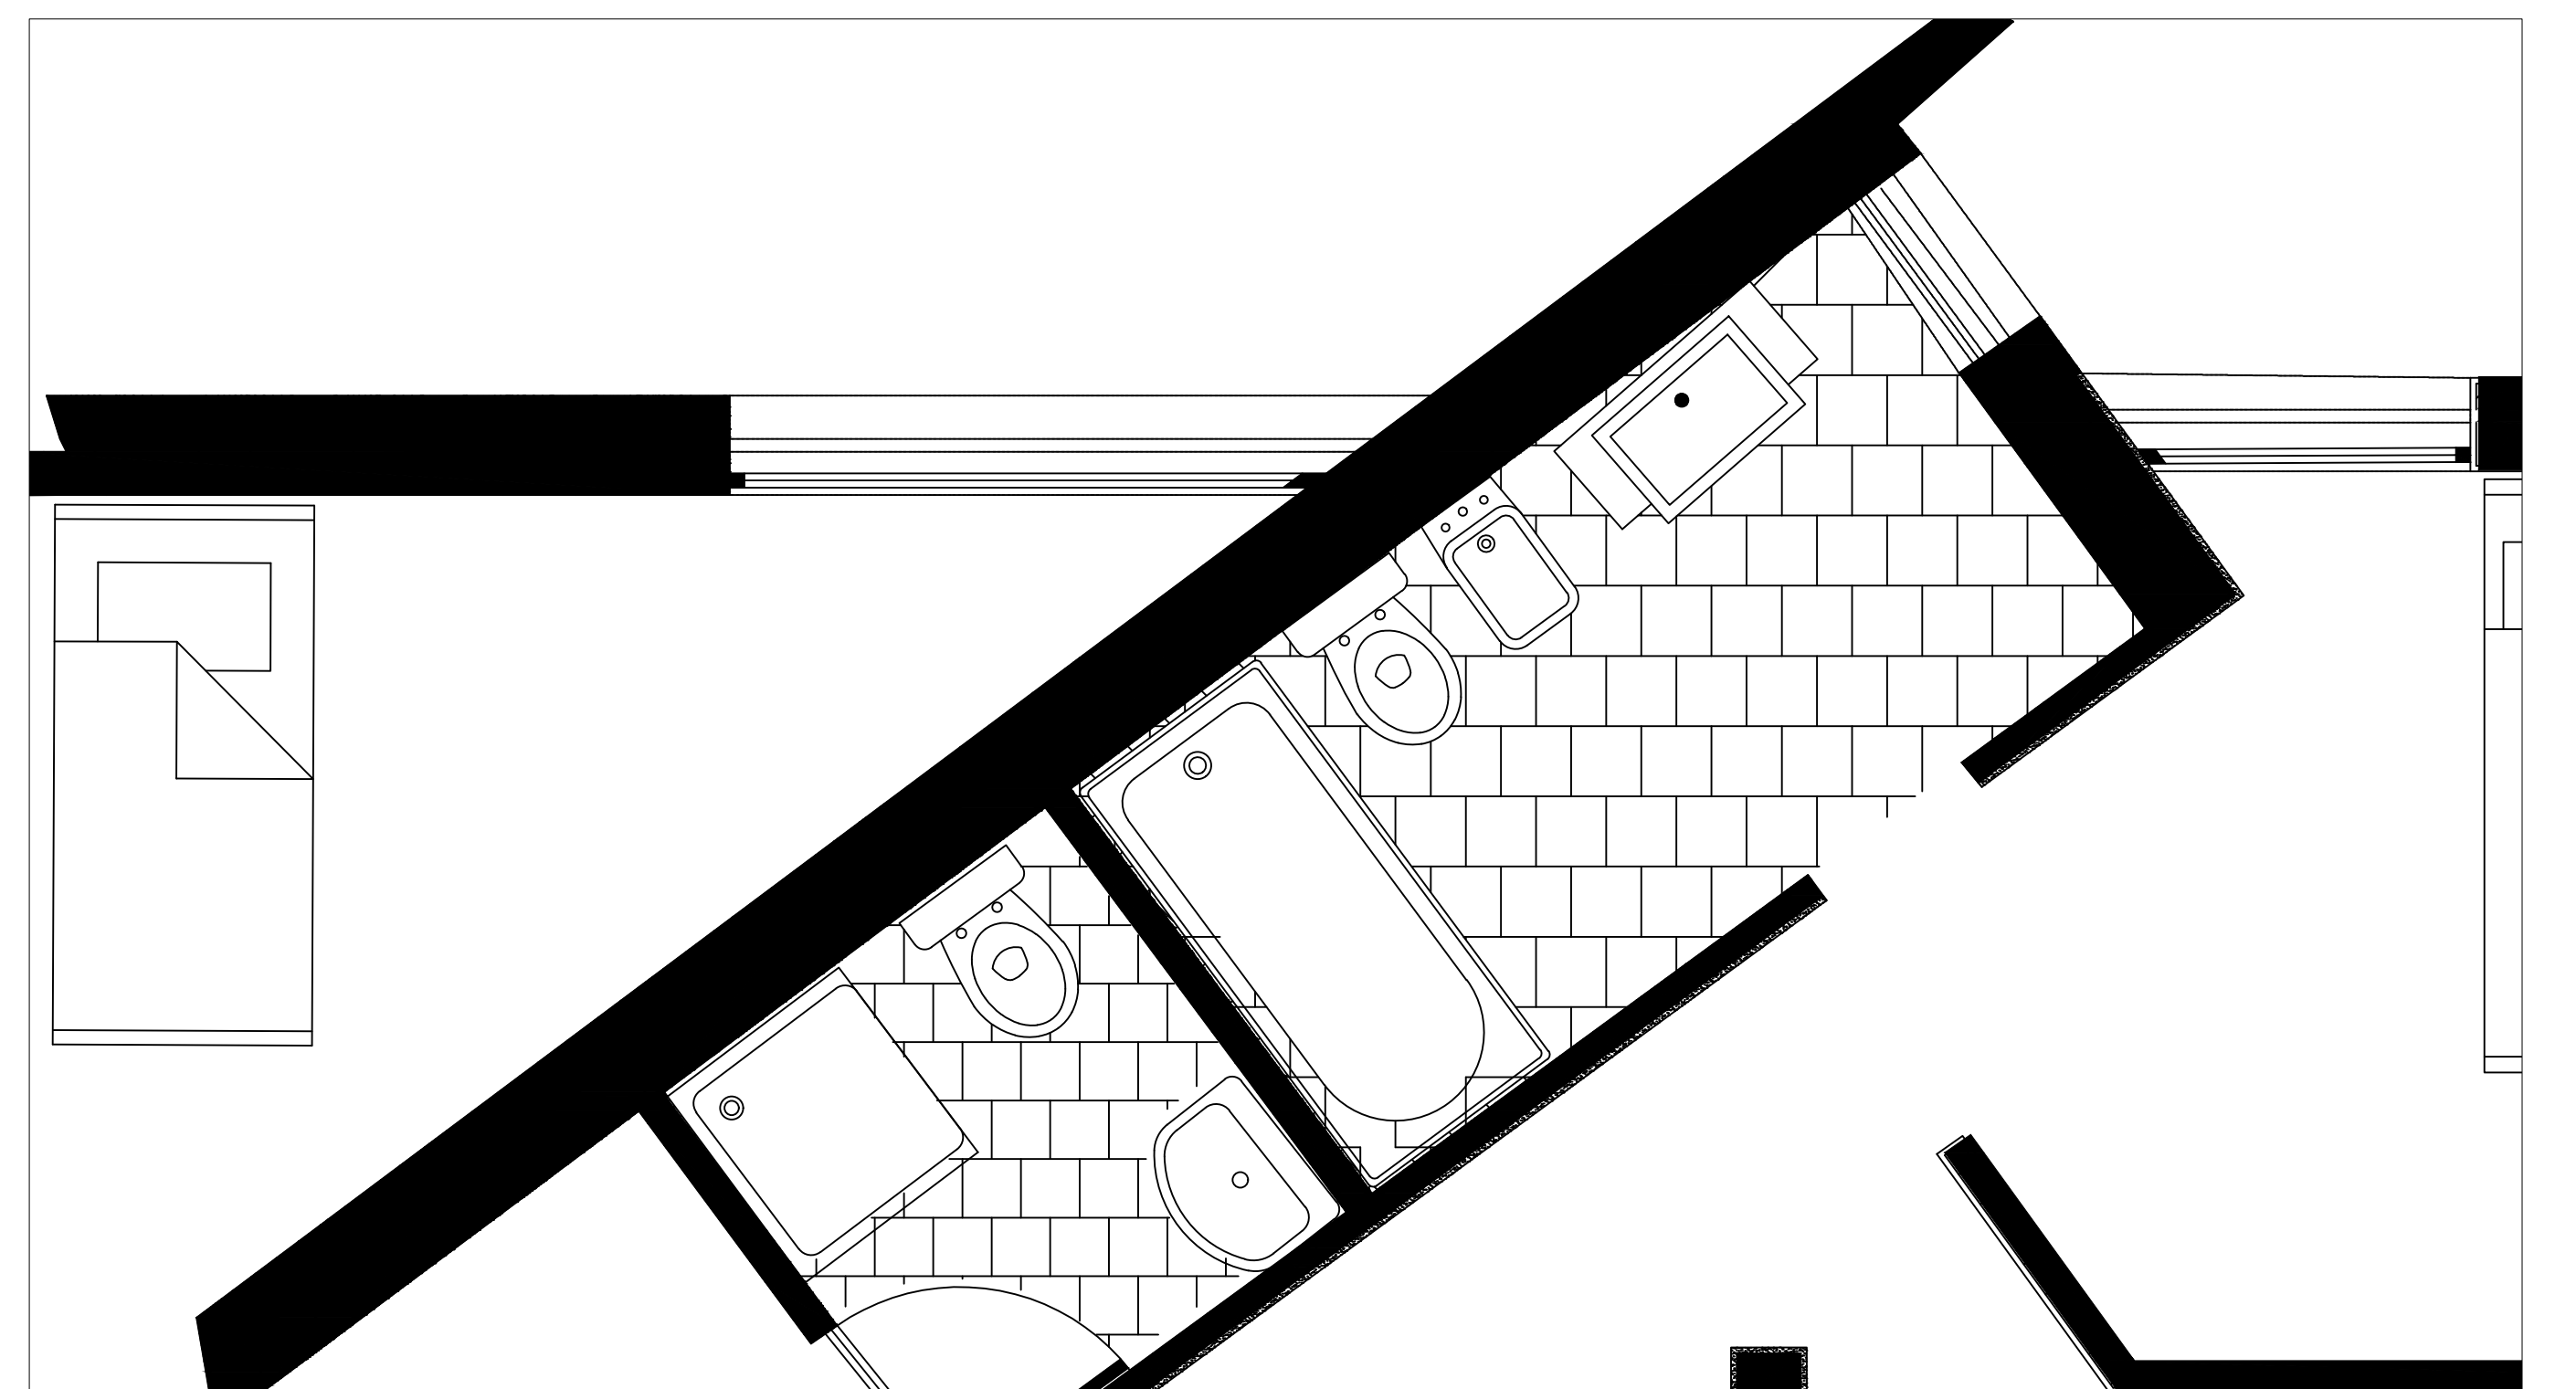

**1:20**