




planta 1:100

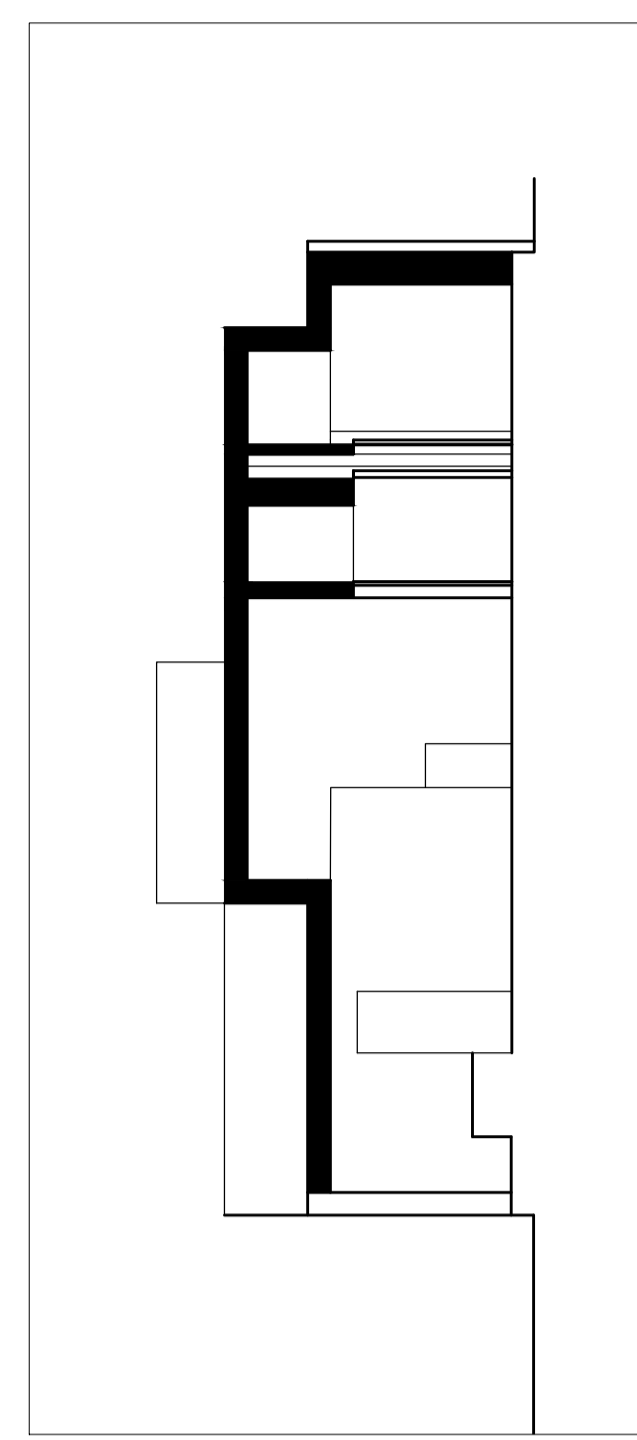


corte transversal BB' 1:100

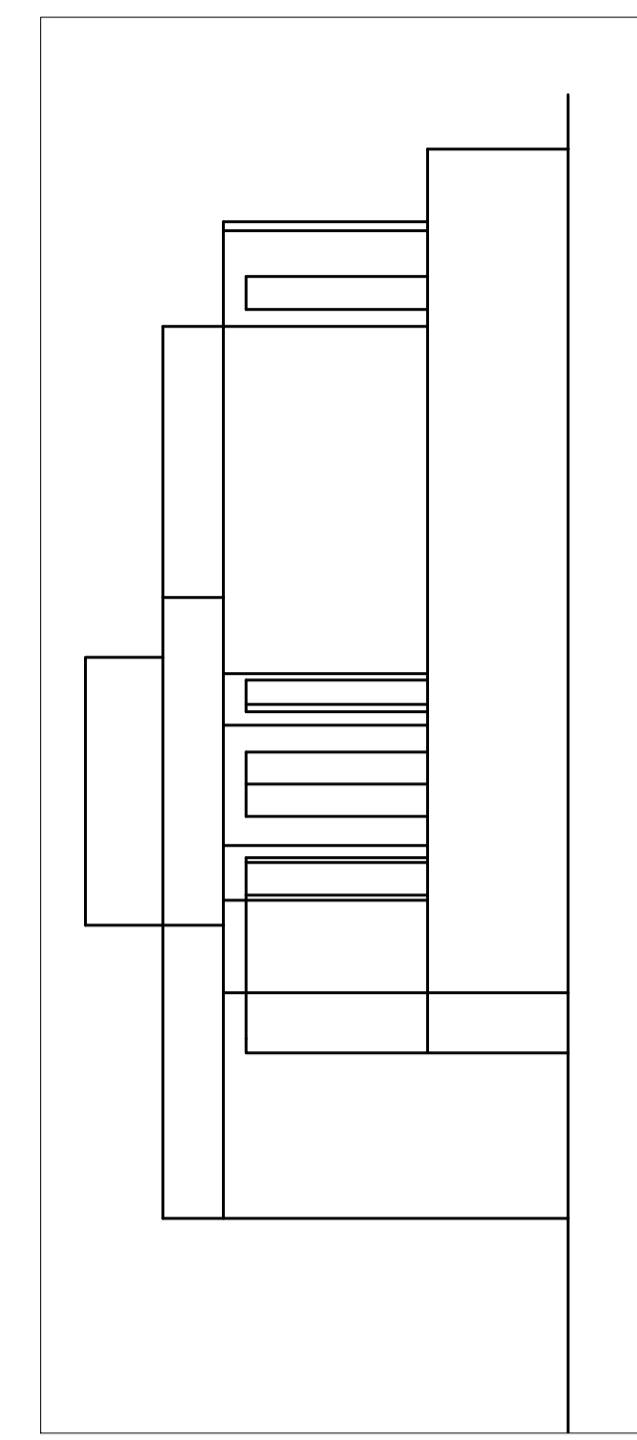


alçado 1:100

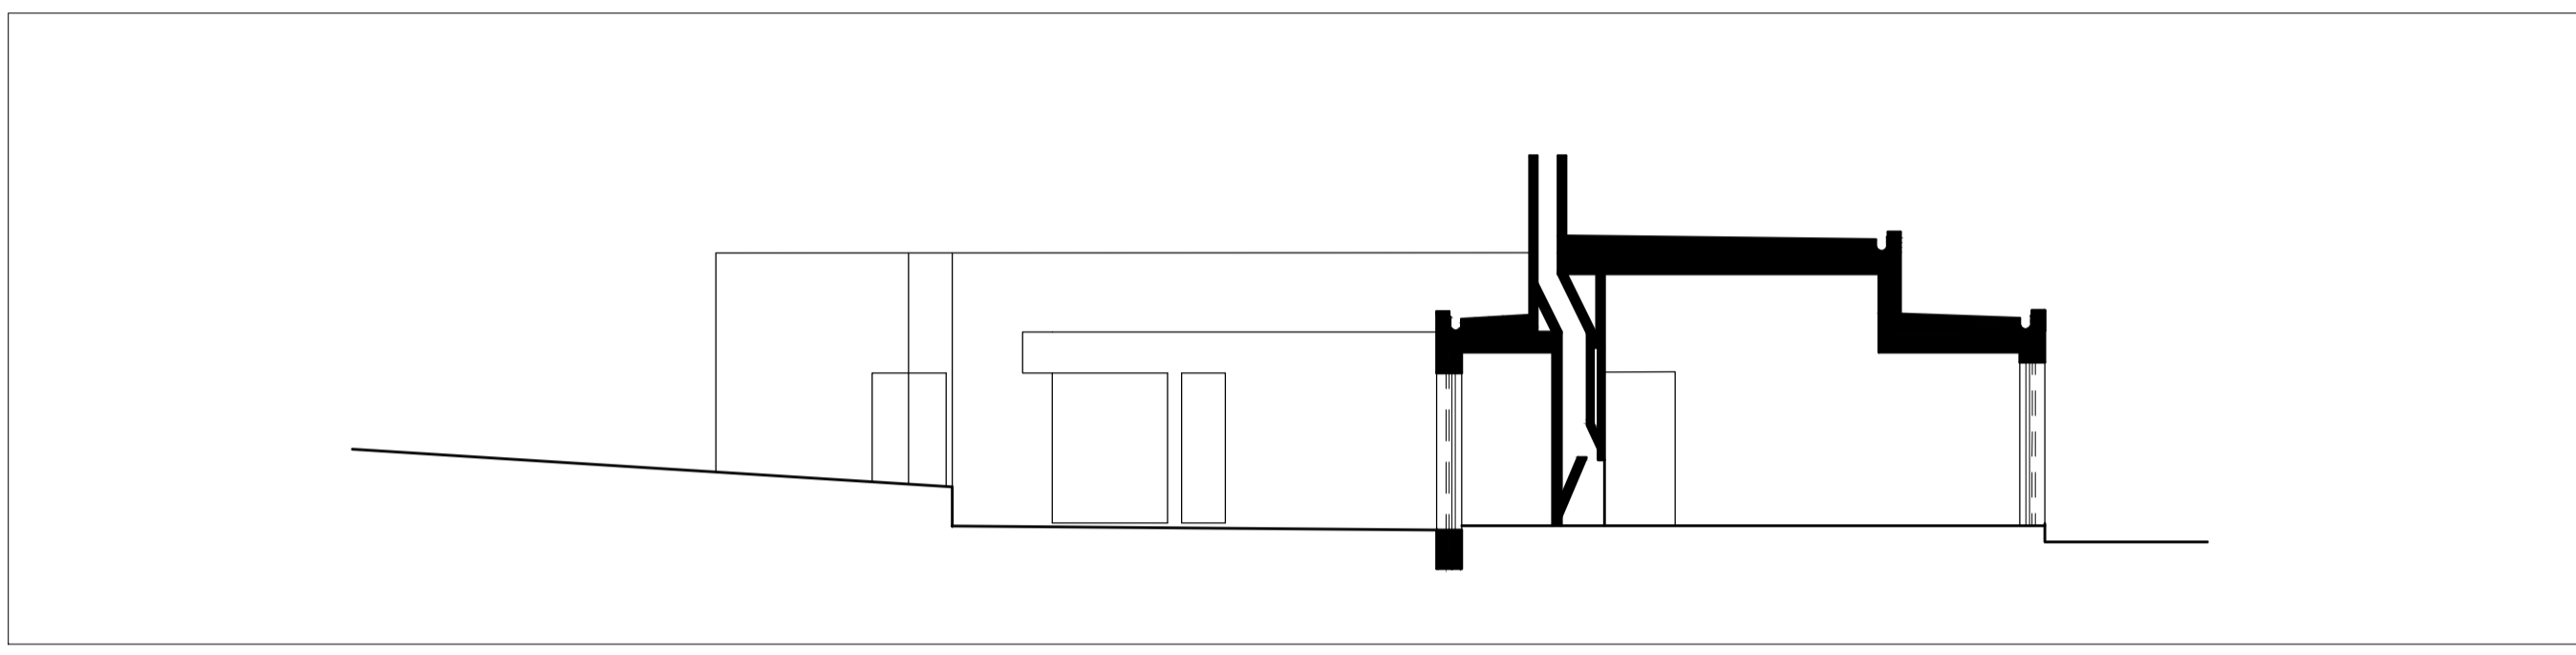


corte longitudinal AA' 1:100

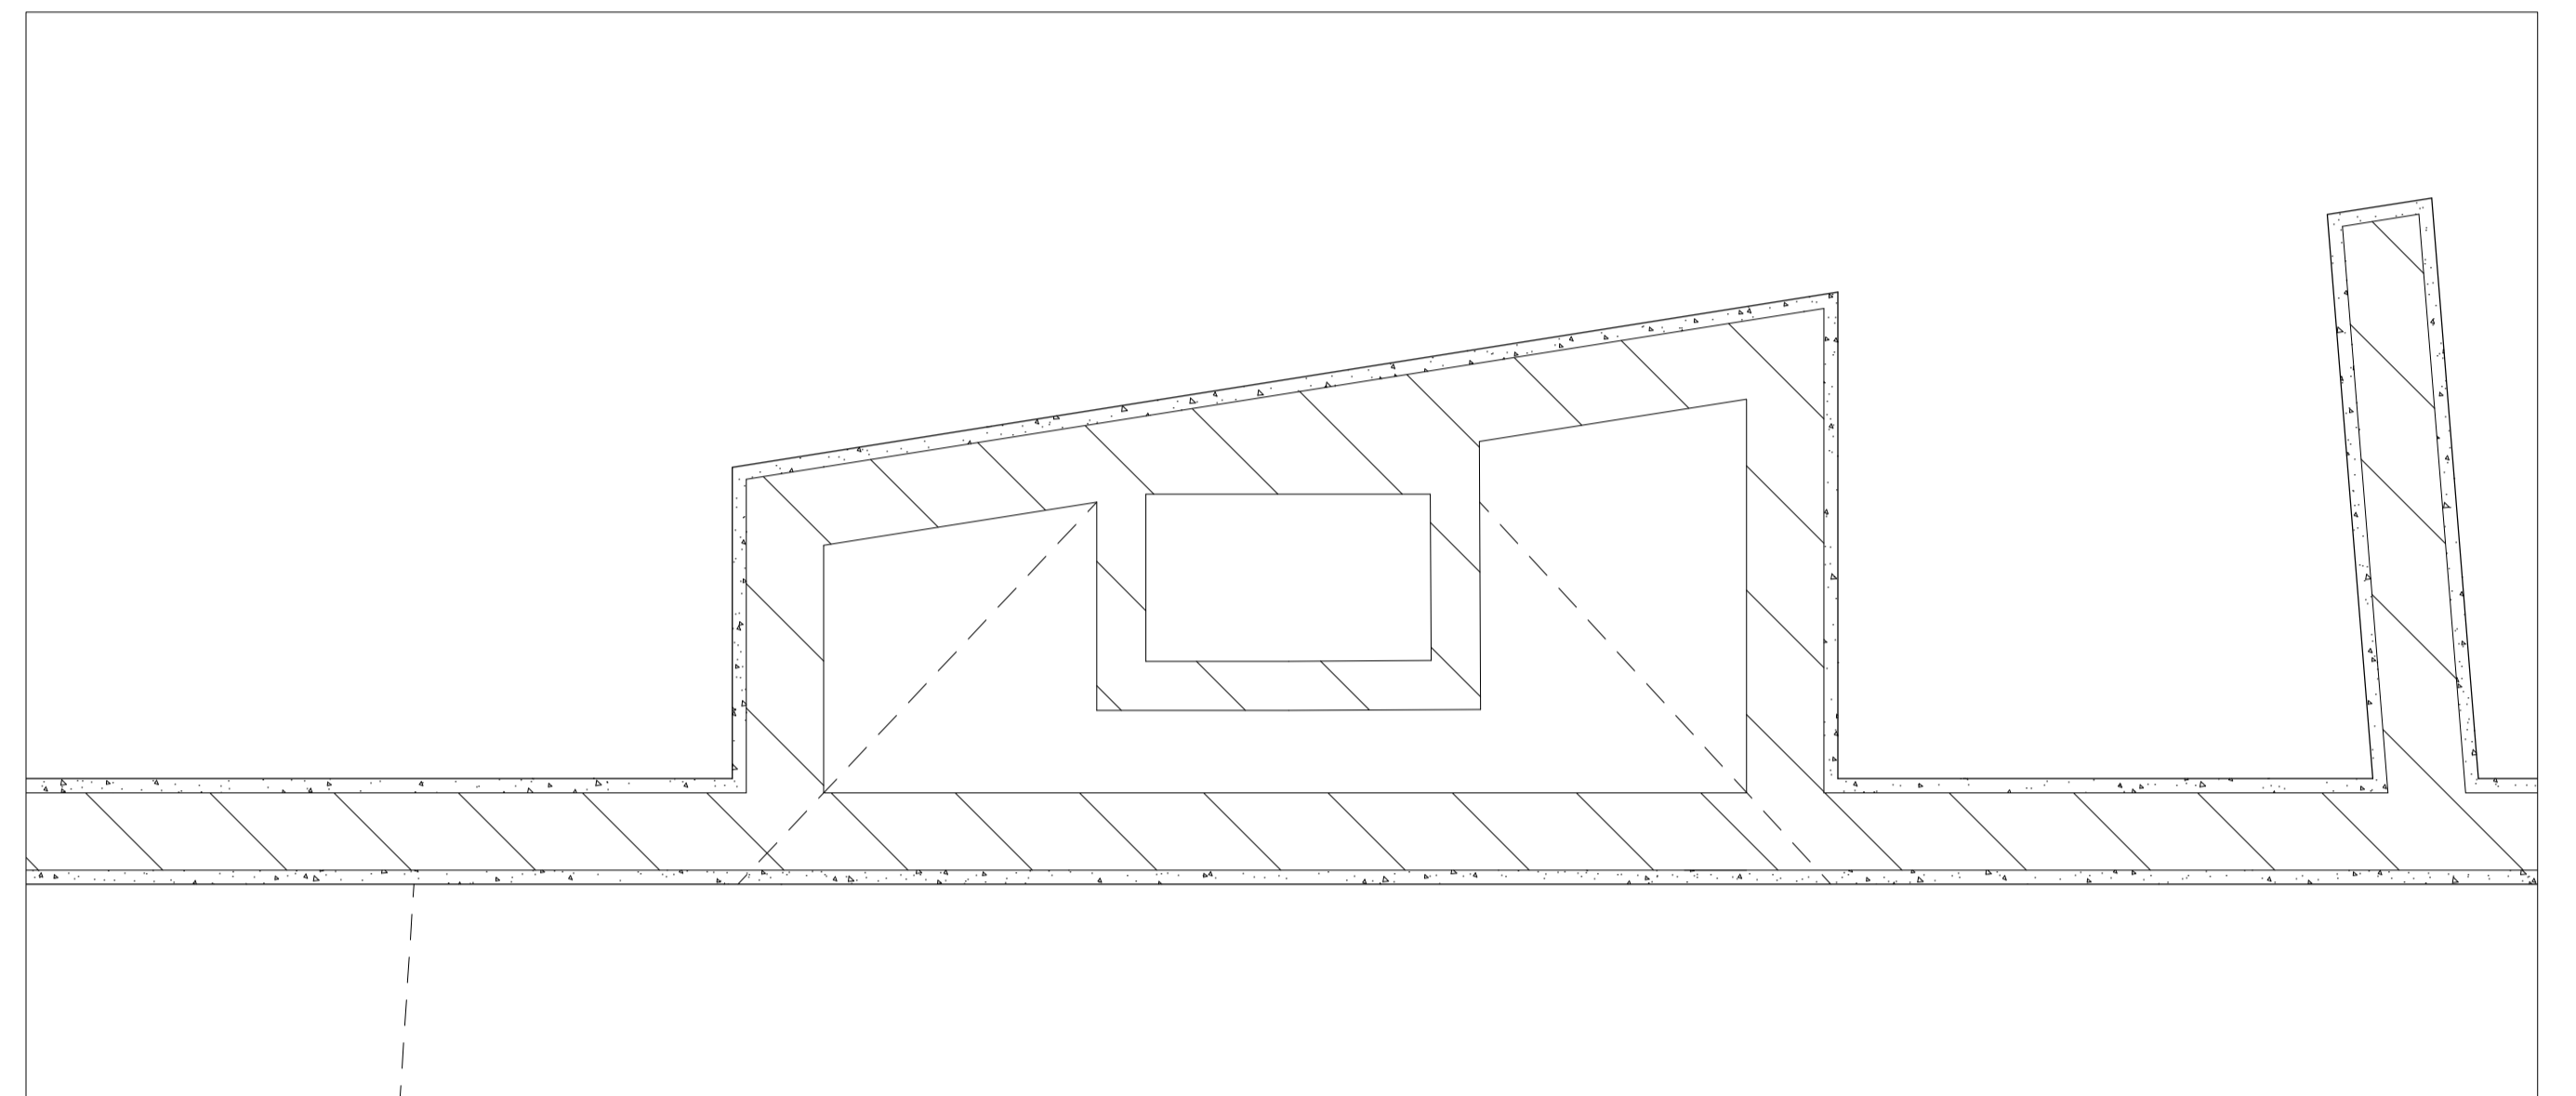


pormenor lareira 1:10

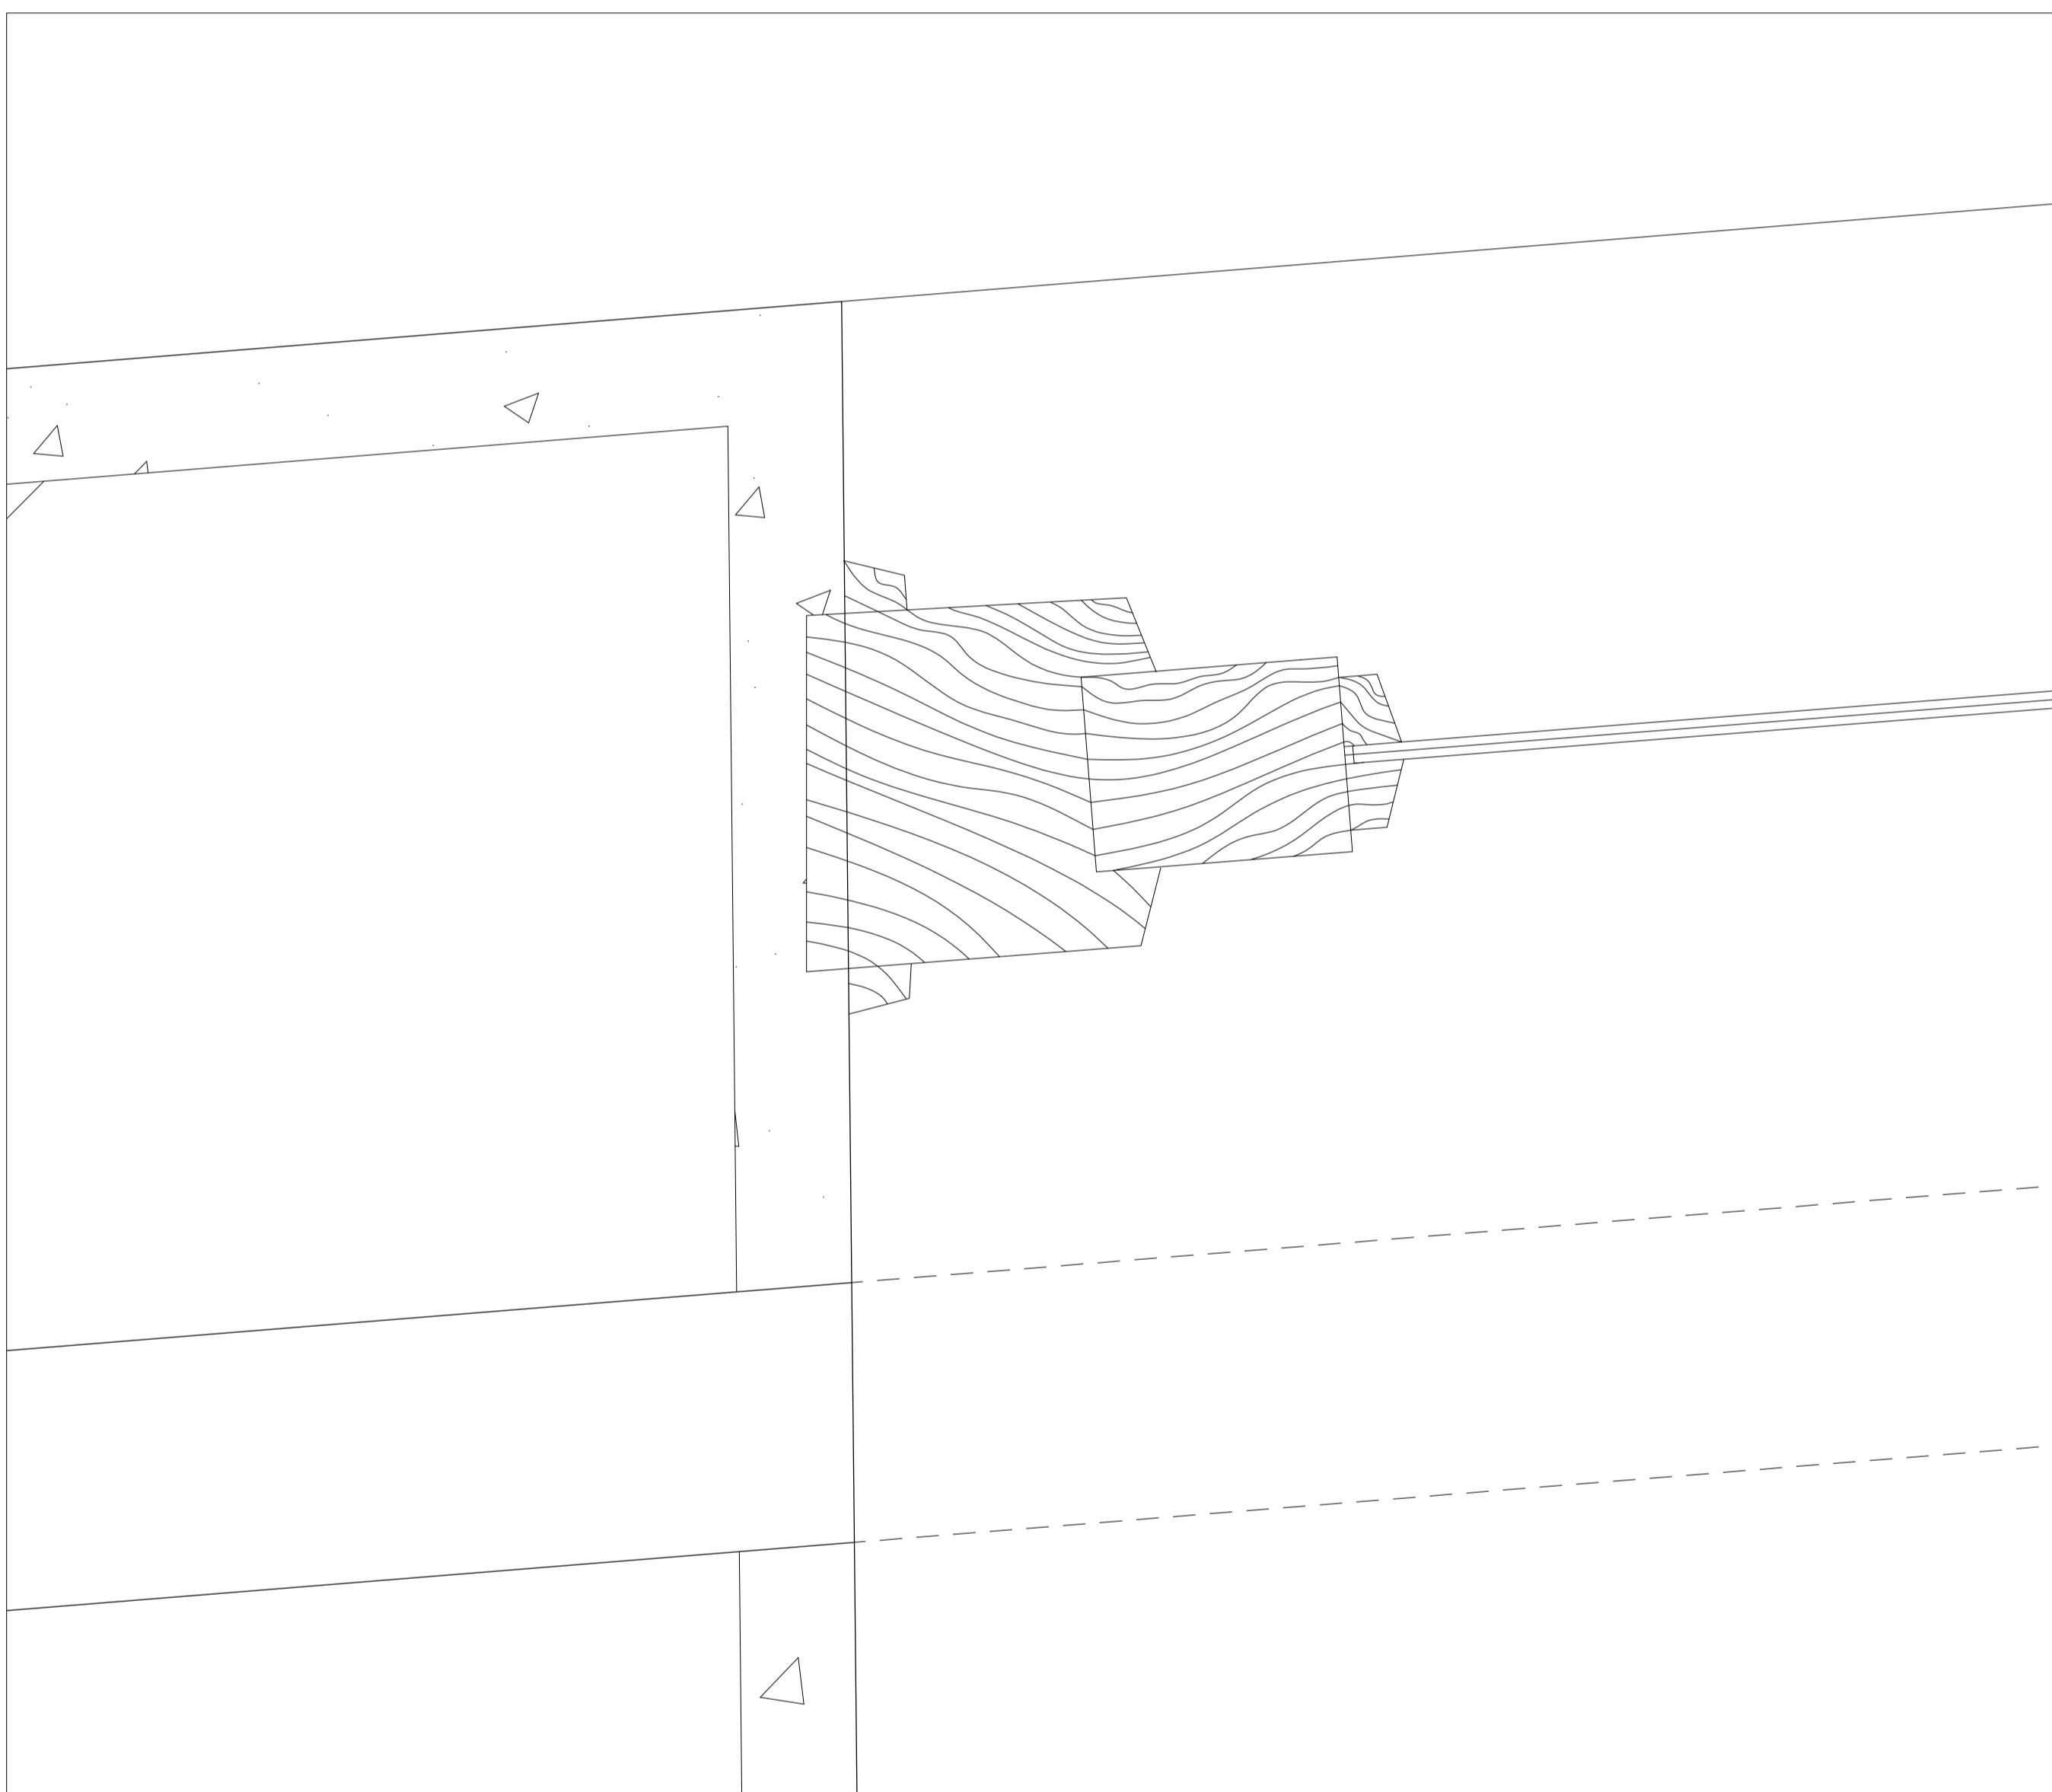

pormenor caixilharia 1:1

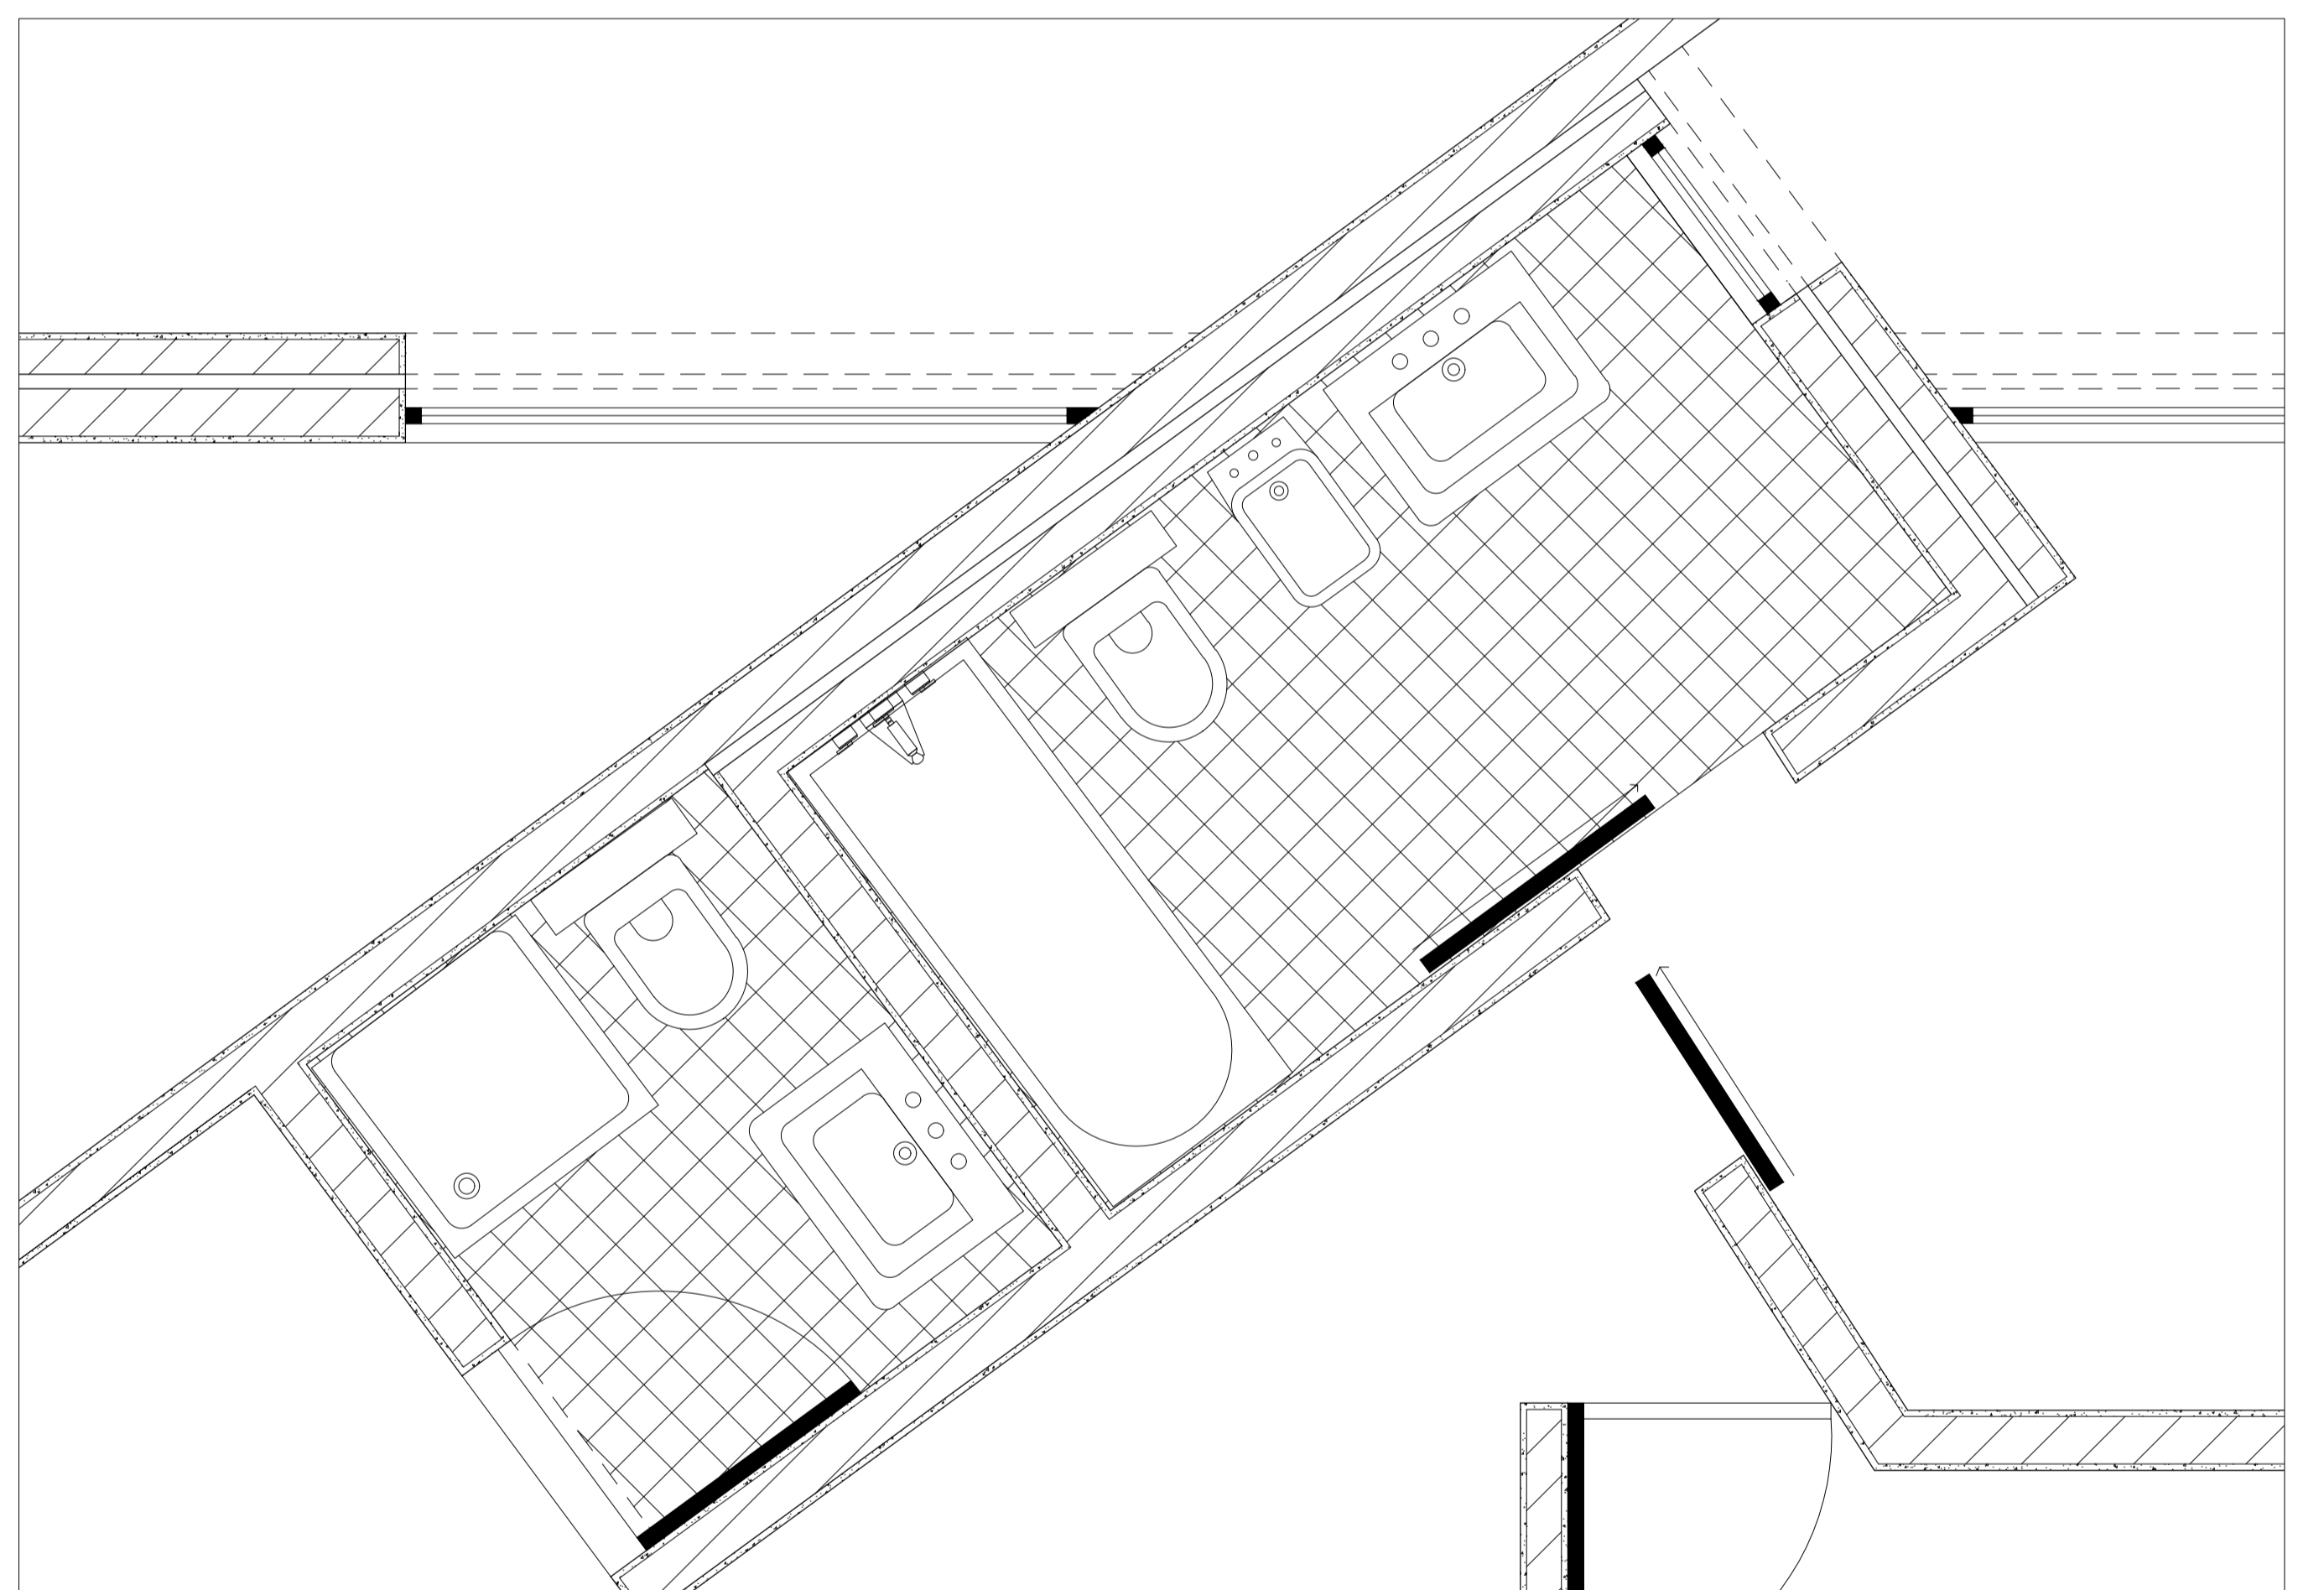

pormenor casa de banho 1:20

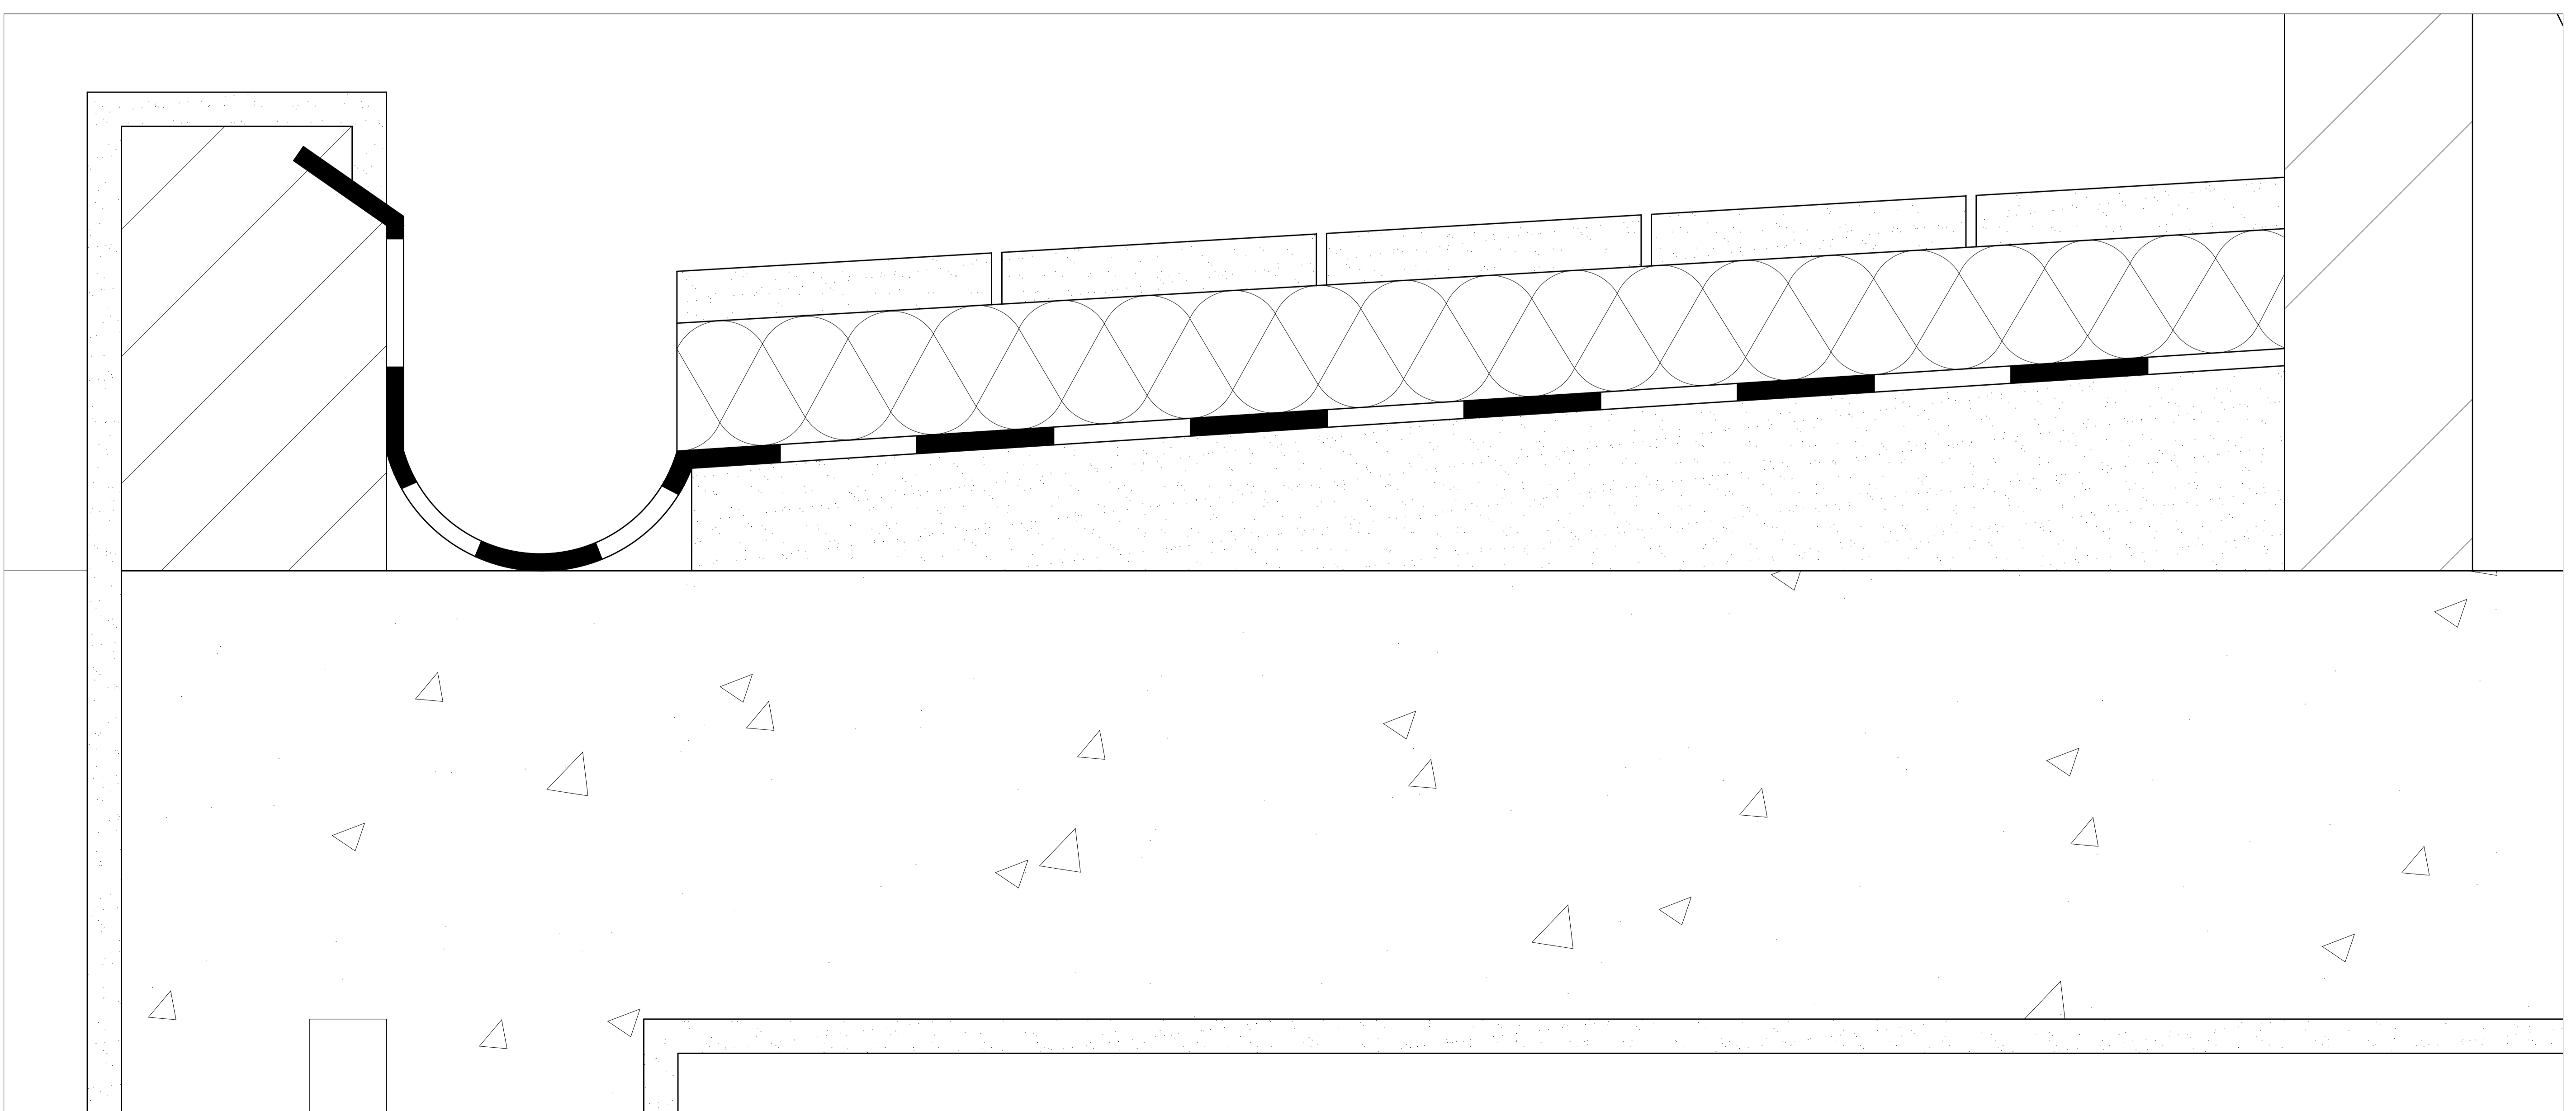

pormenor telhado 1:2