



02


Casa António Carlos Siza

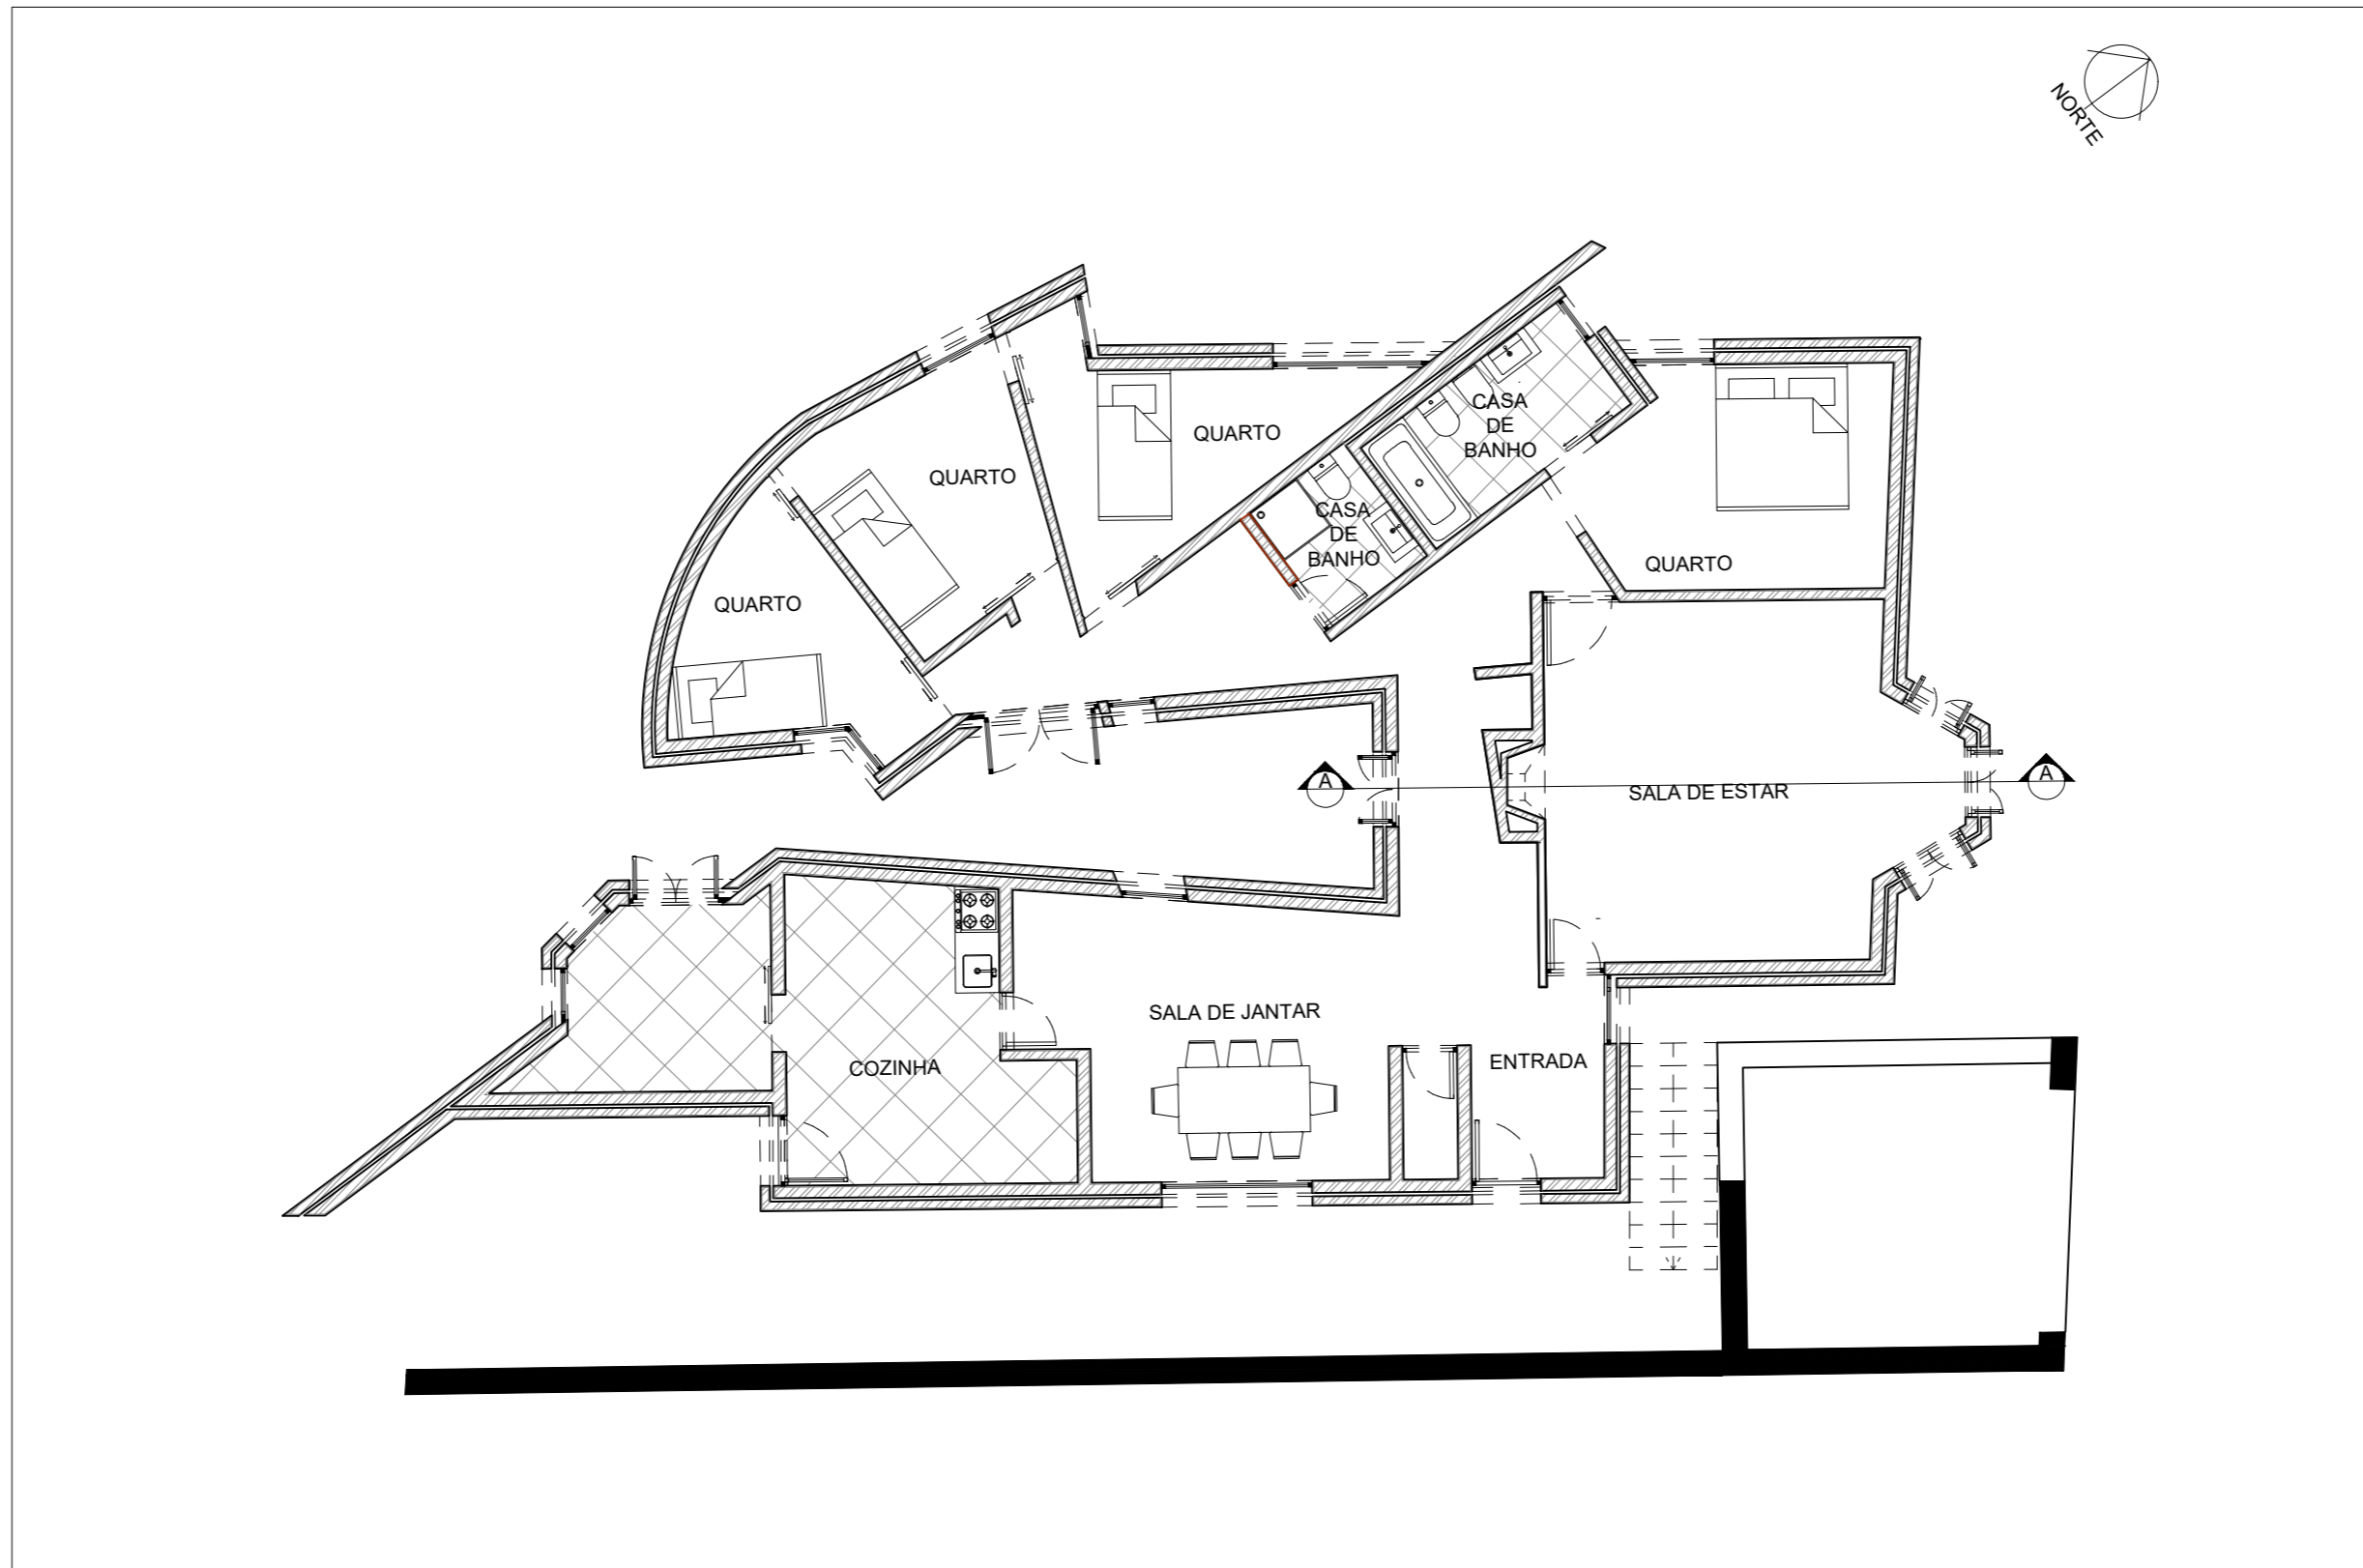

PLANTA 1/100

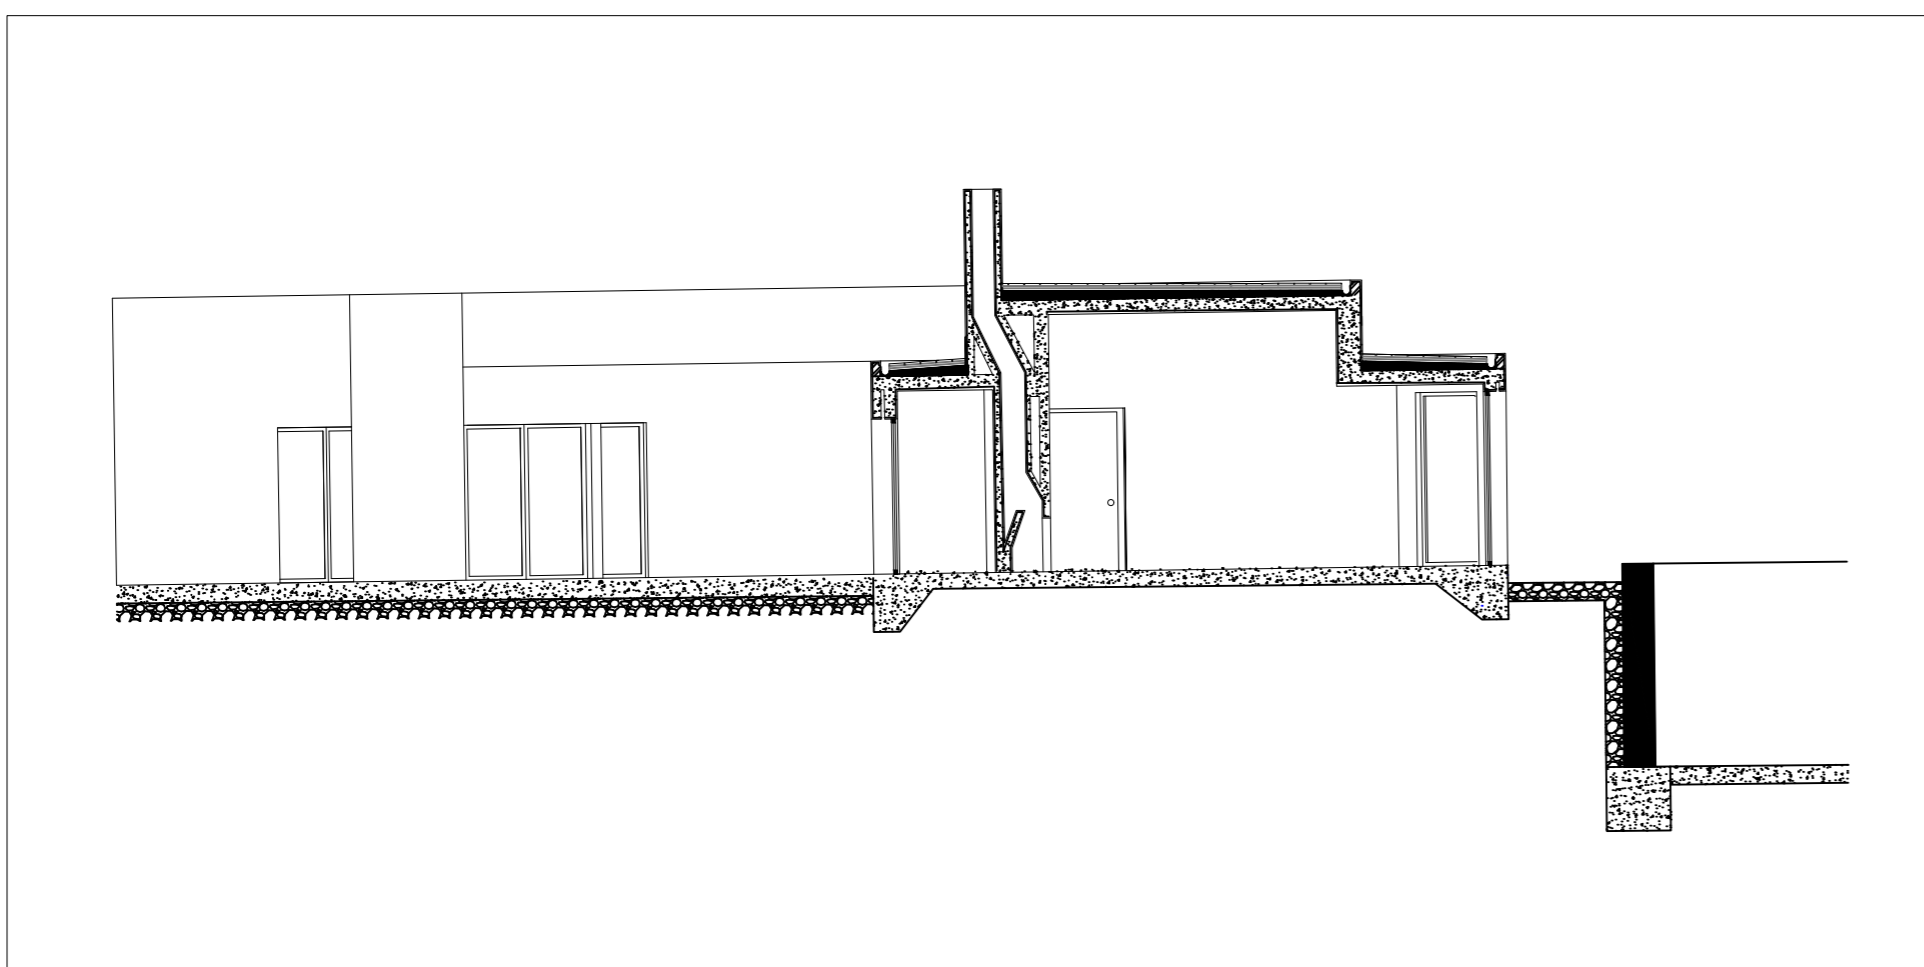

CORTE A A' 1/100

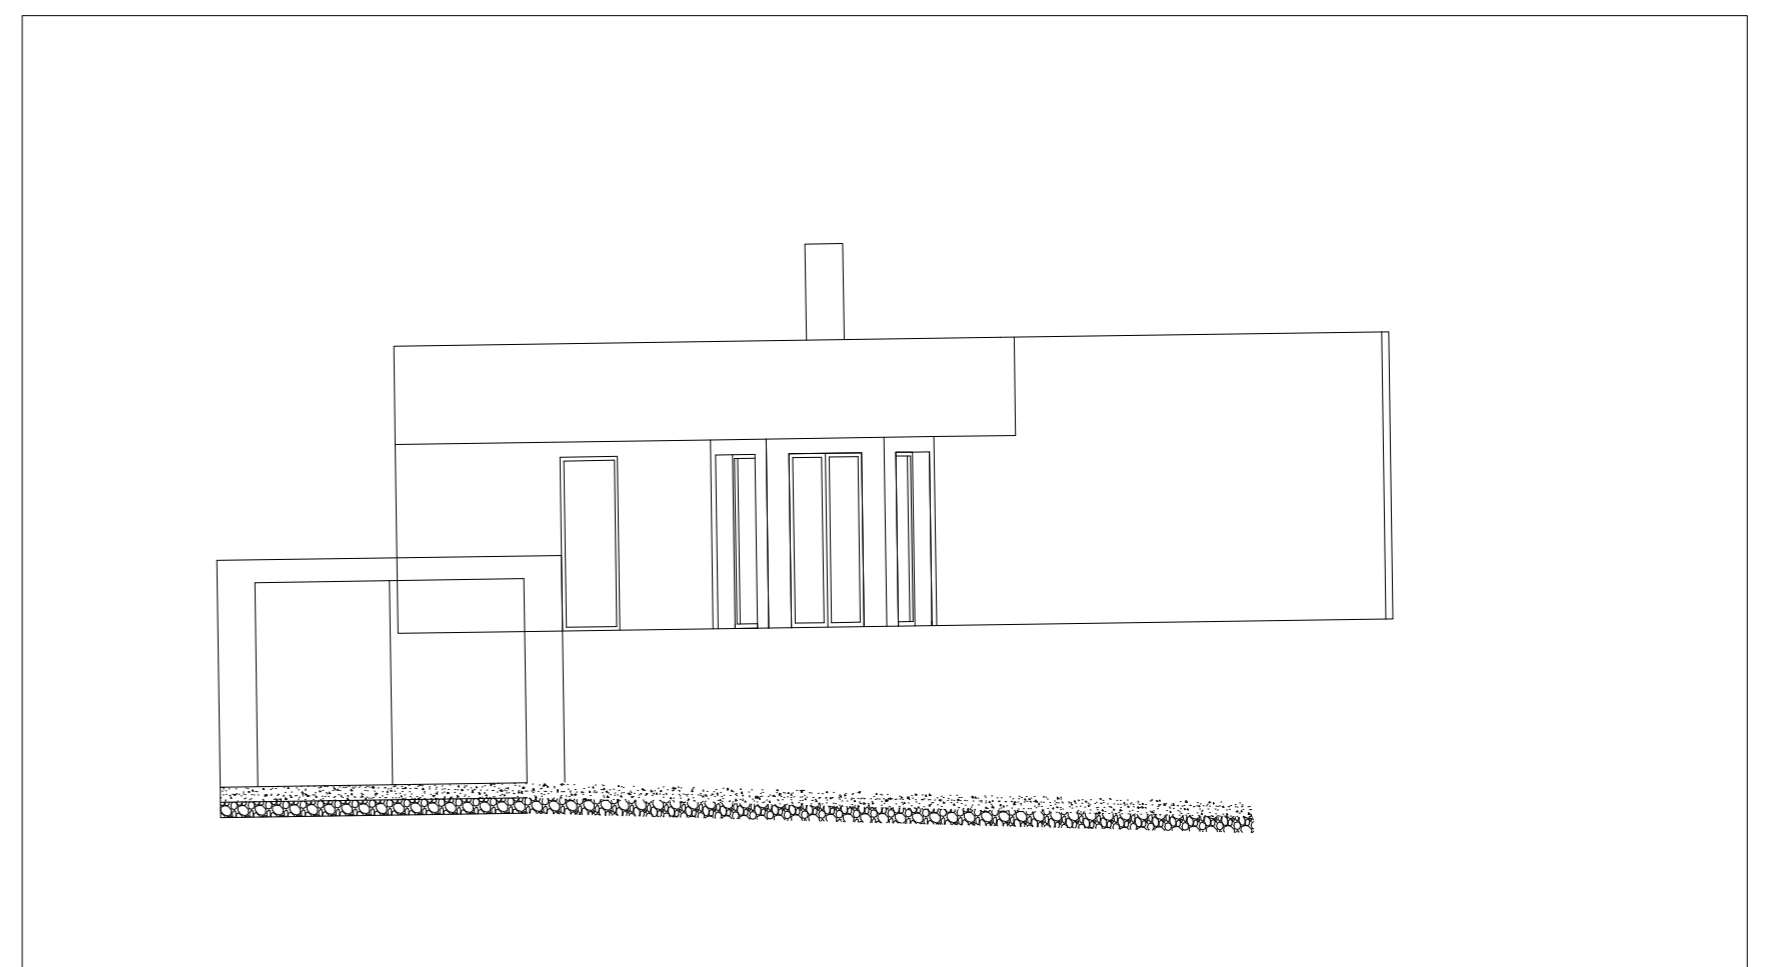

ALÇADO ESTE 1/100

