




WALLS AND PARTITIONS

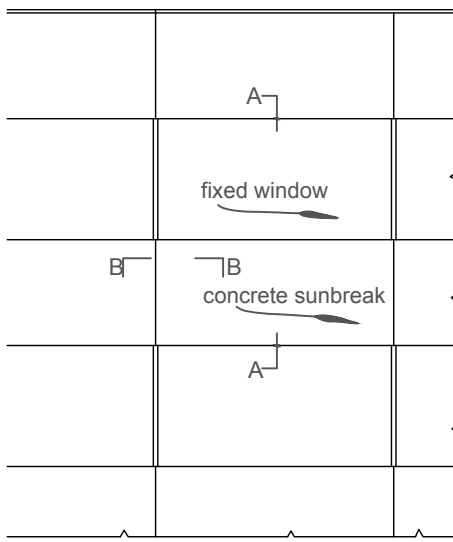


ELEVATION

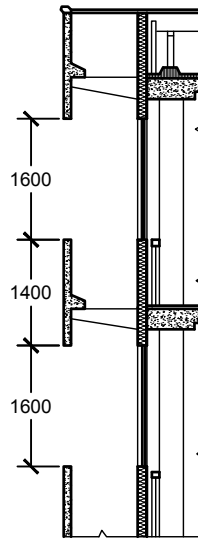


SECTION

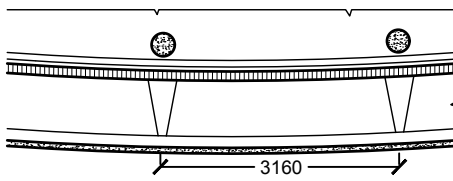

PLAN scale 1:100

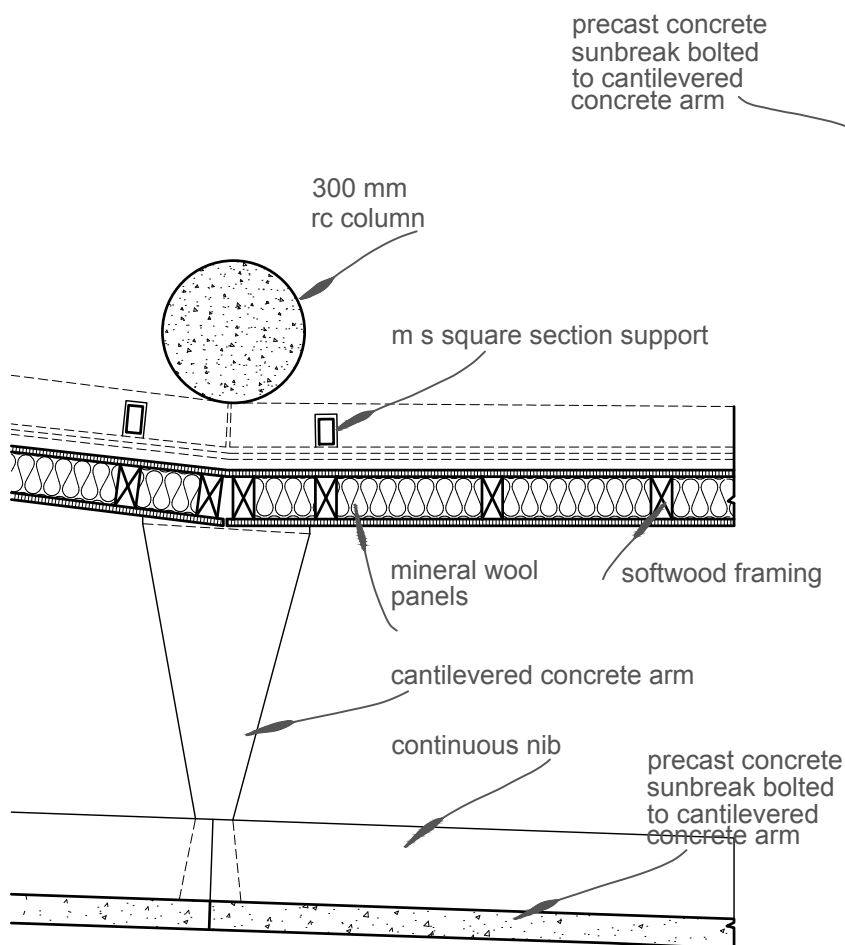

PLAN AT B-B scale 1:20

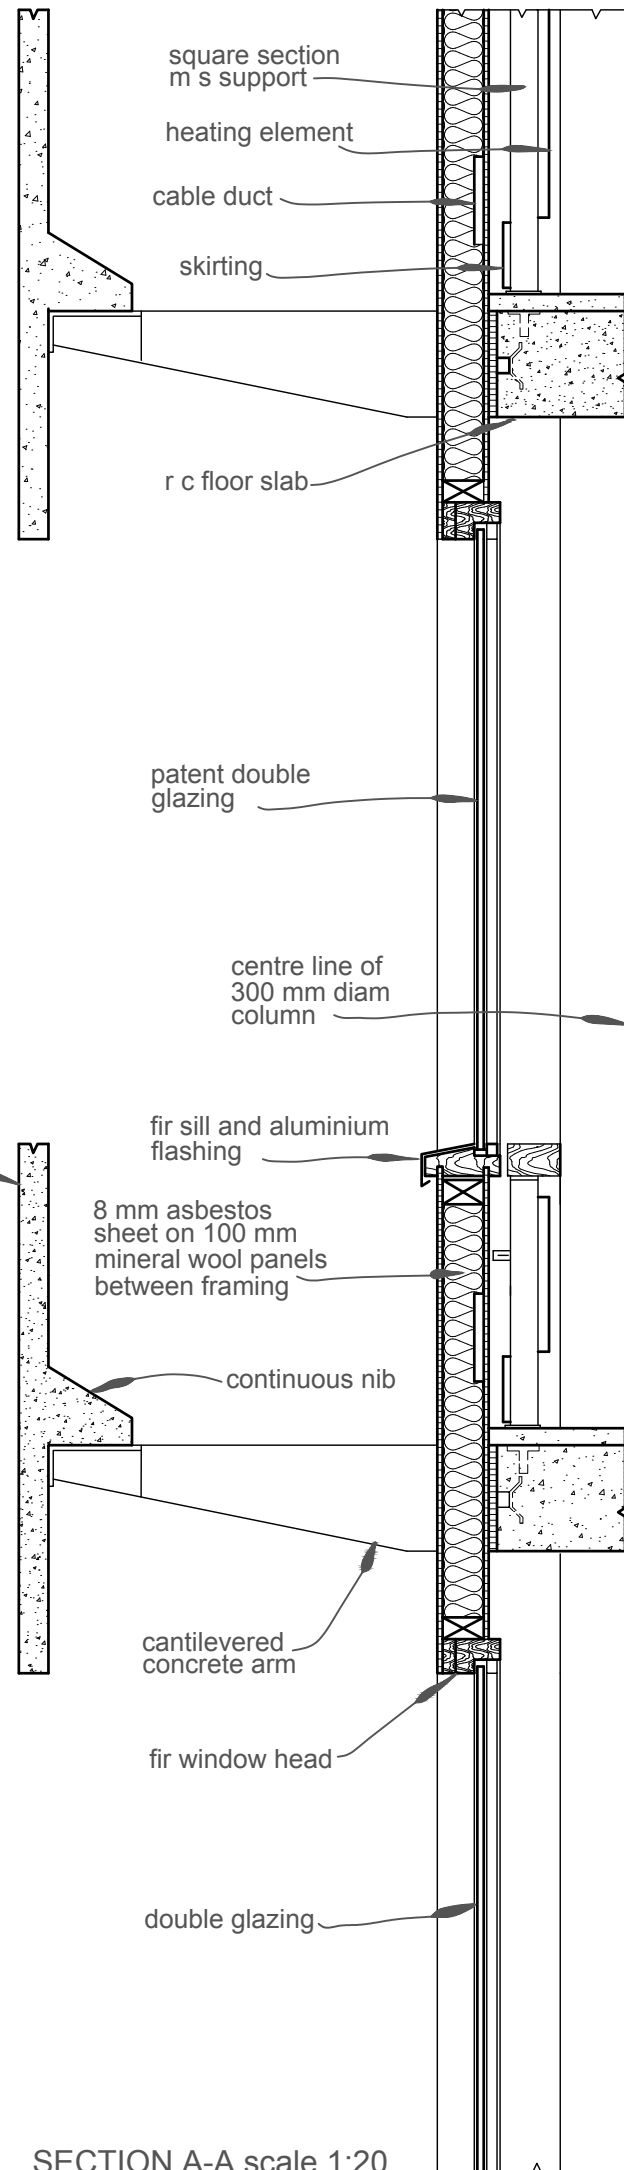

SECTION A-A scale 1:20