


Planta 1:100



Corte e Alçado 1:100

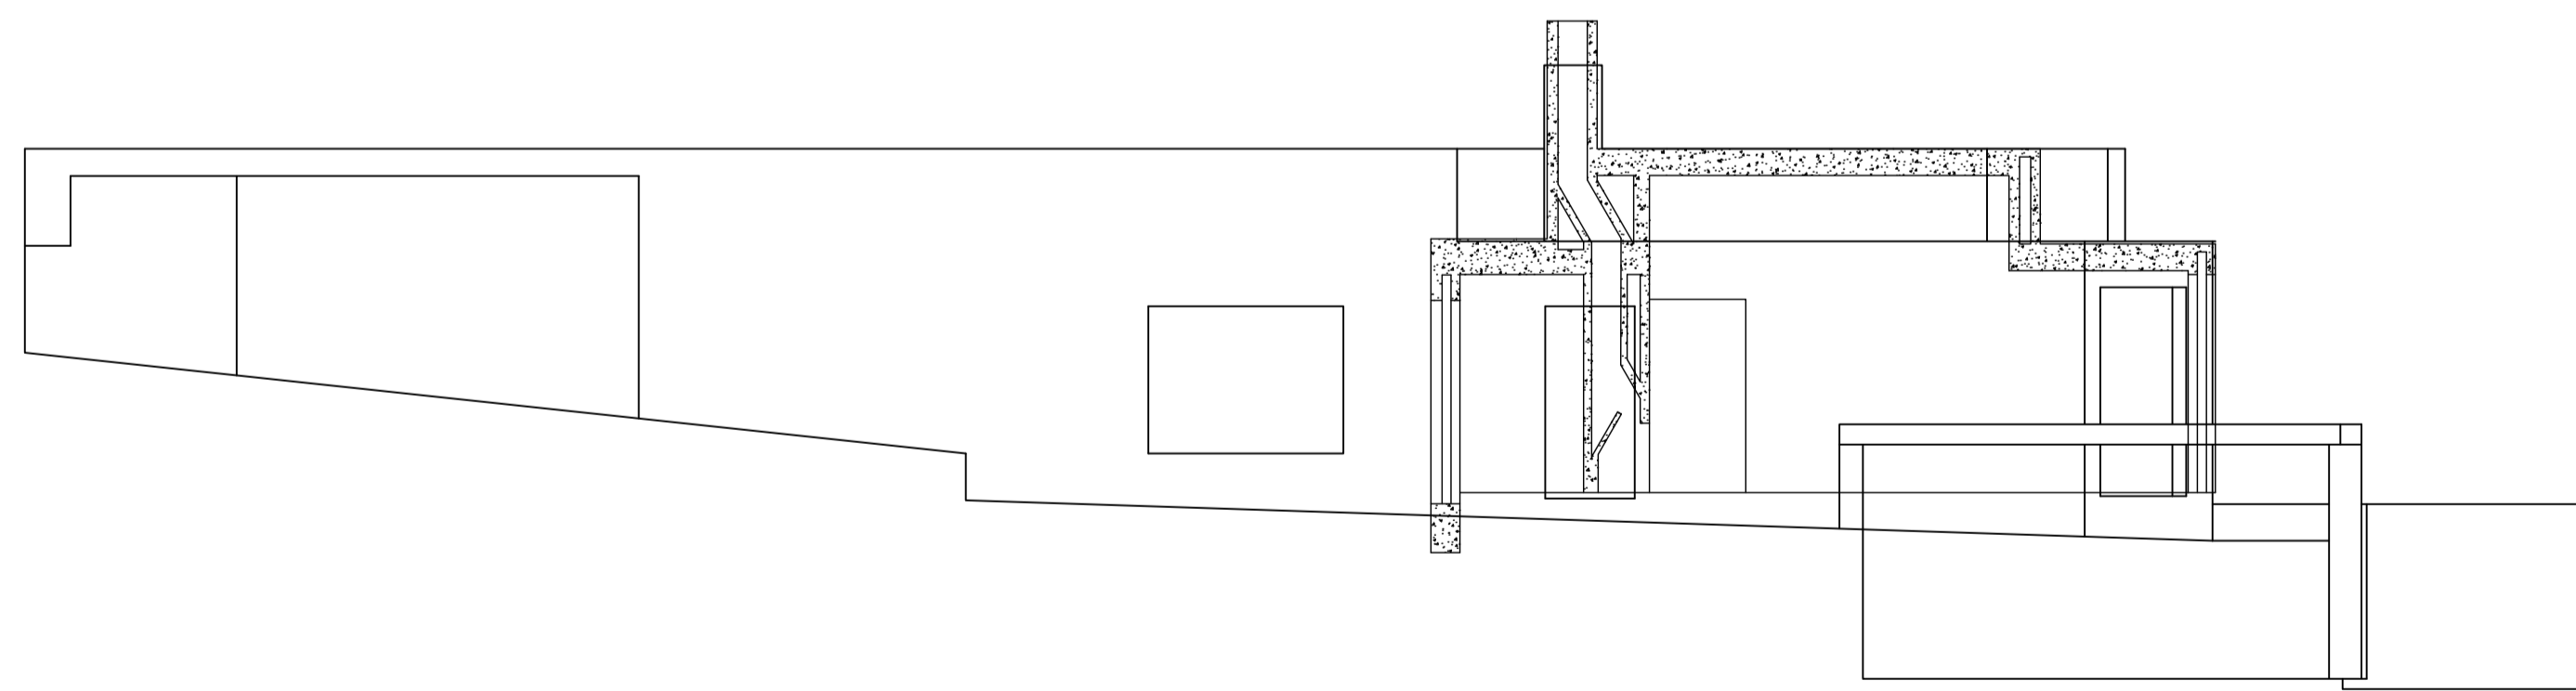