





01

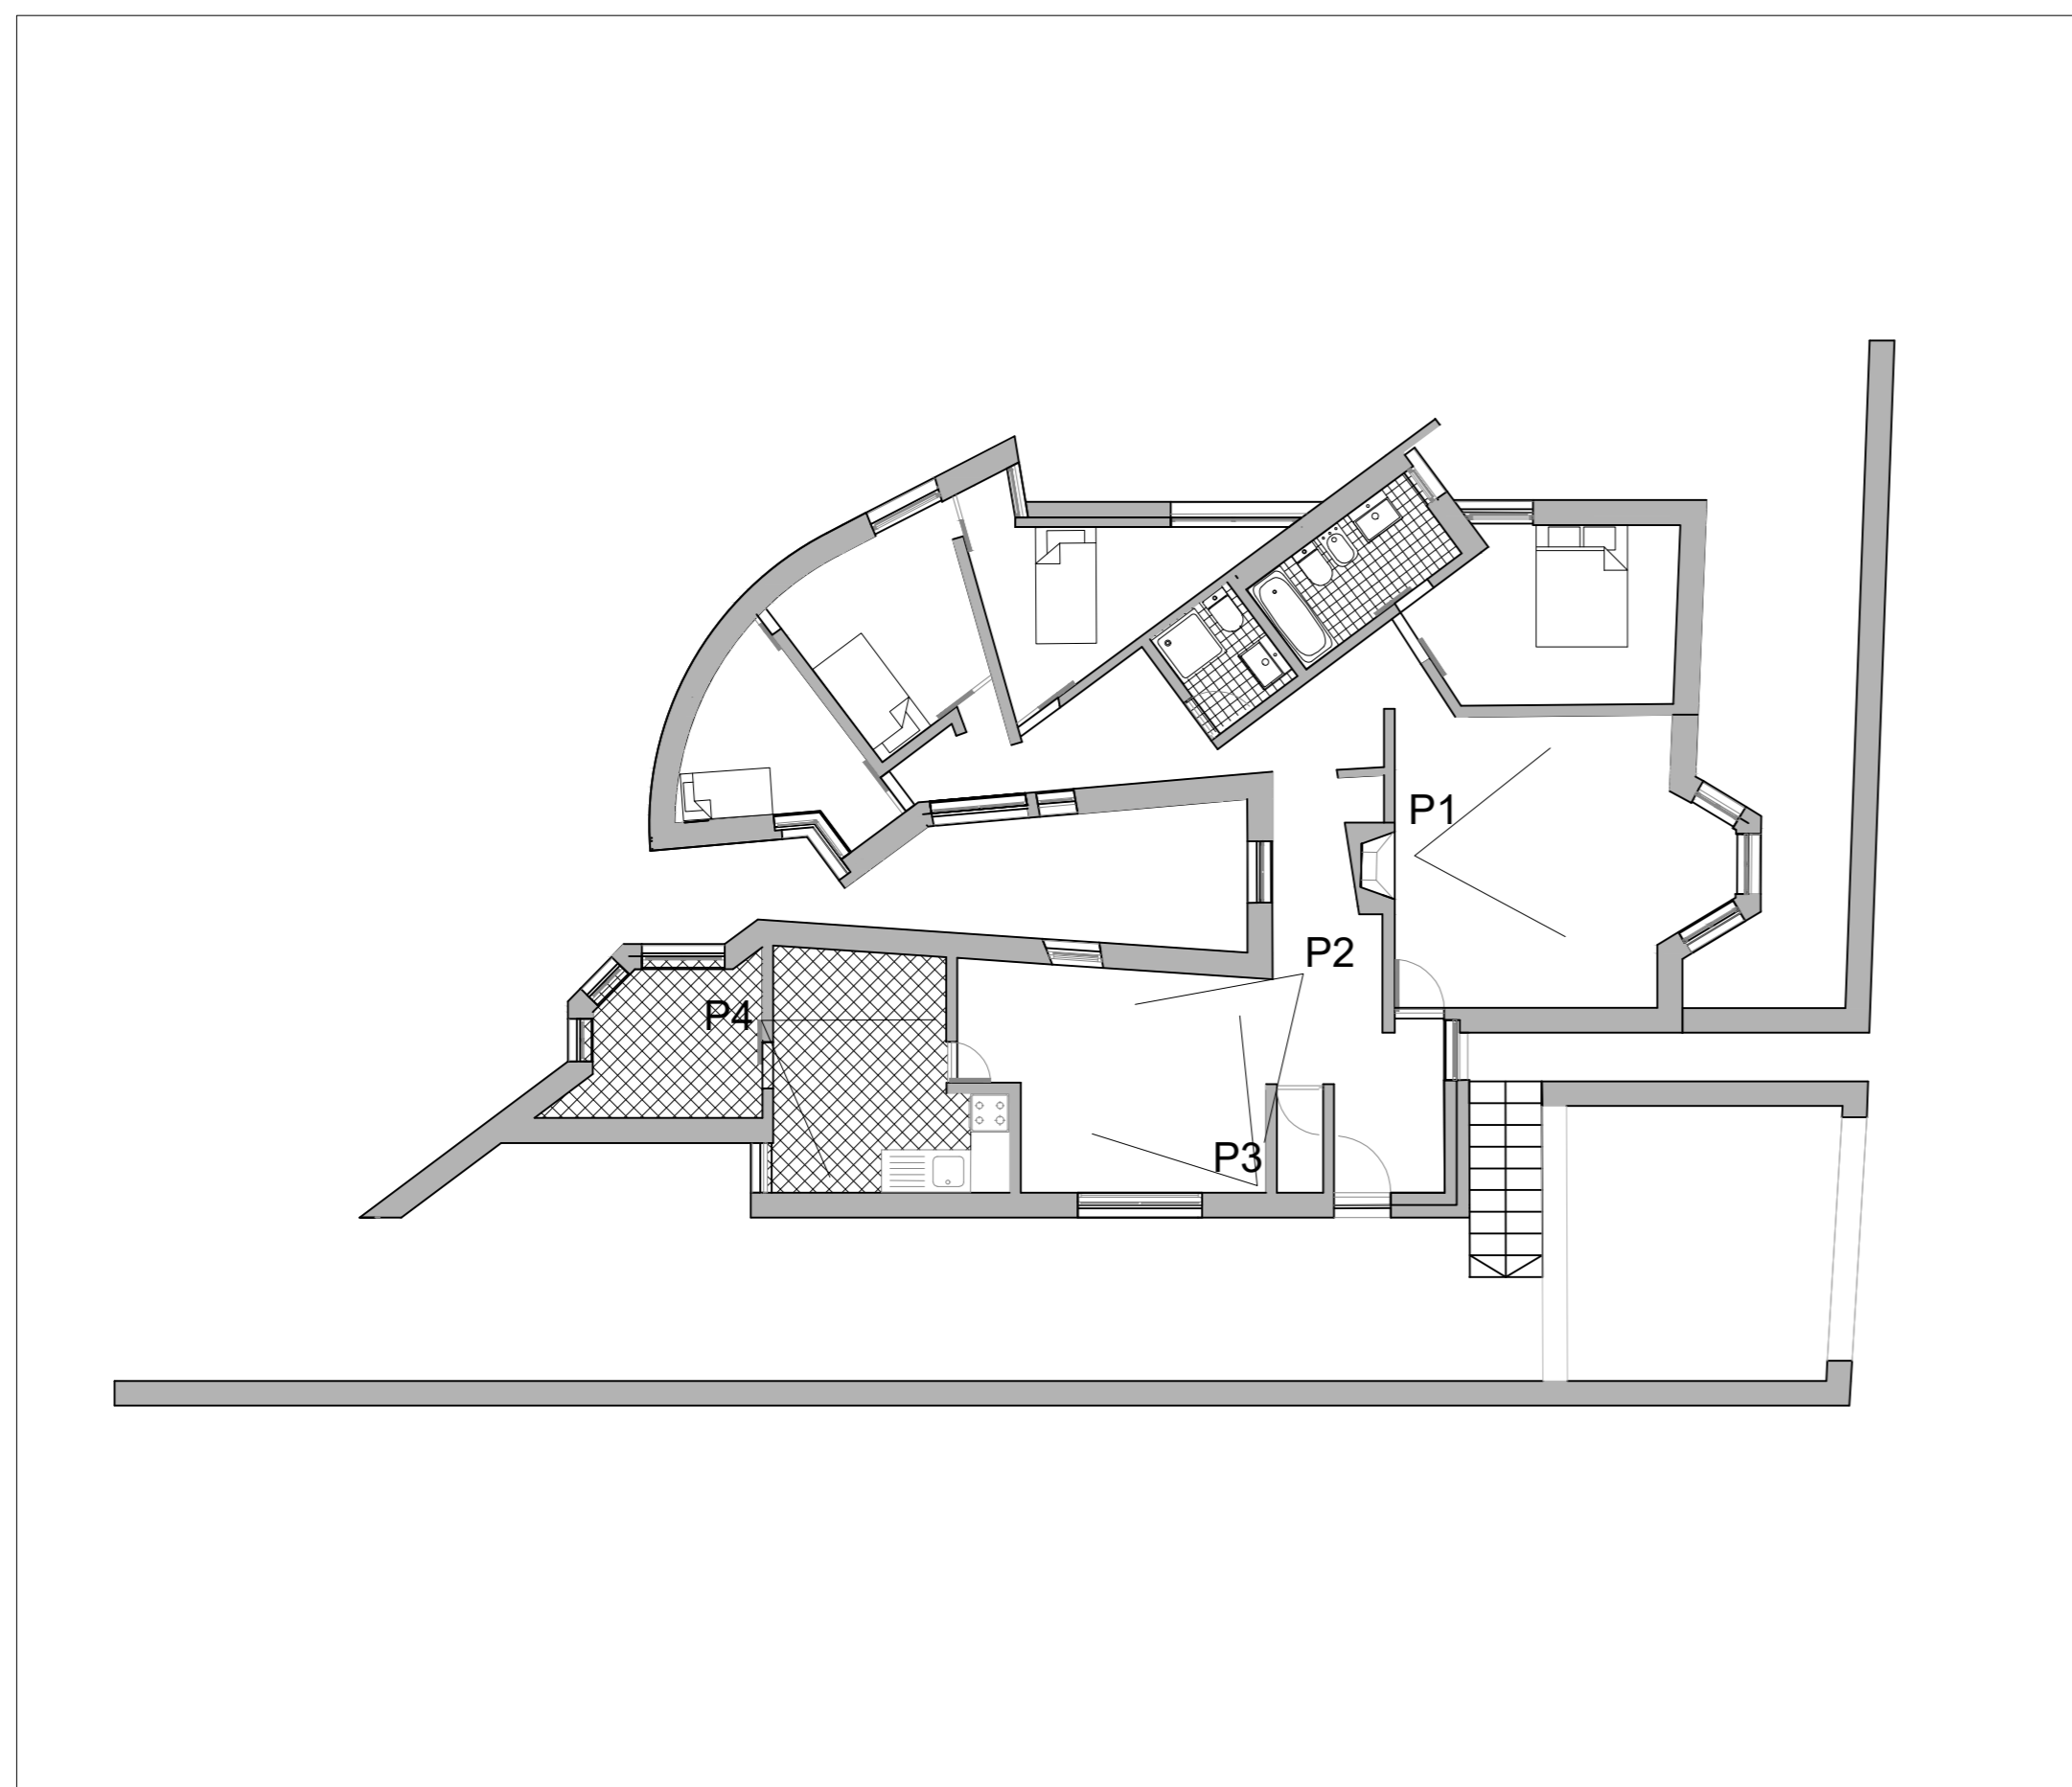

Planta esc 1:100

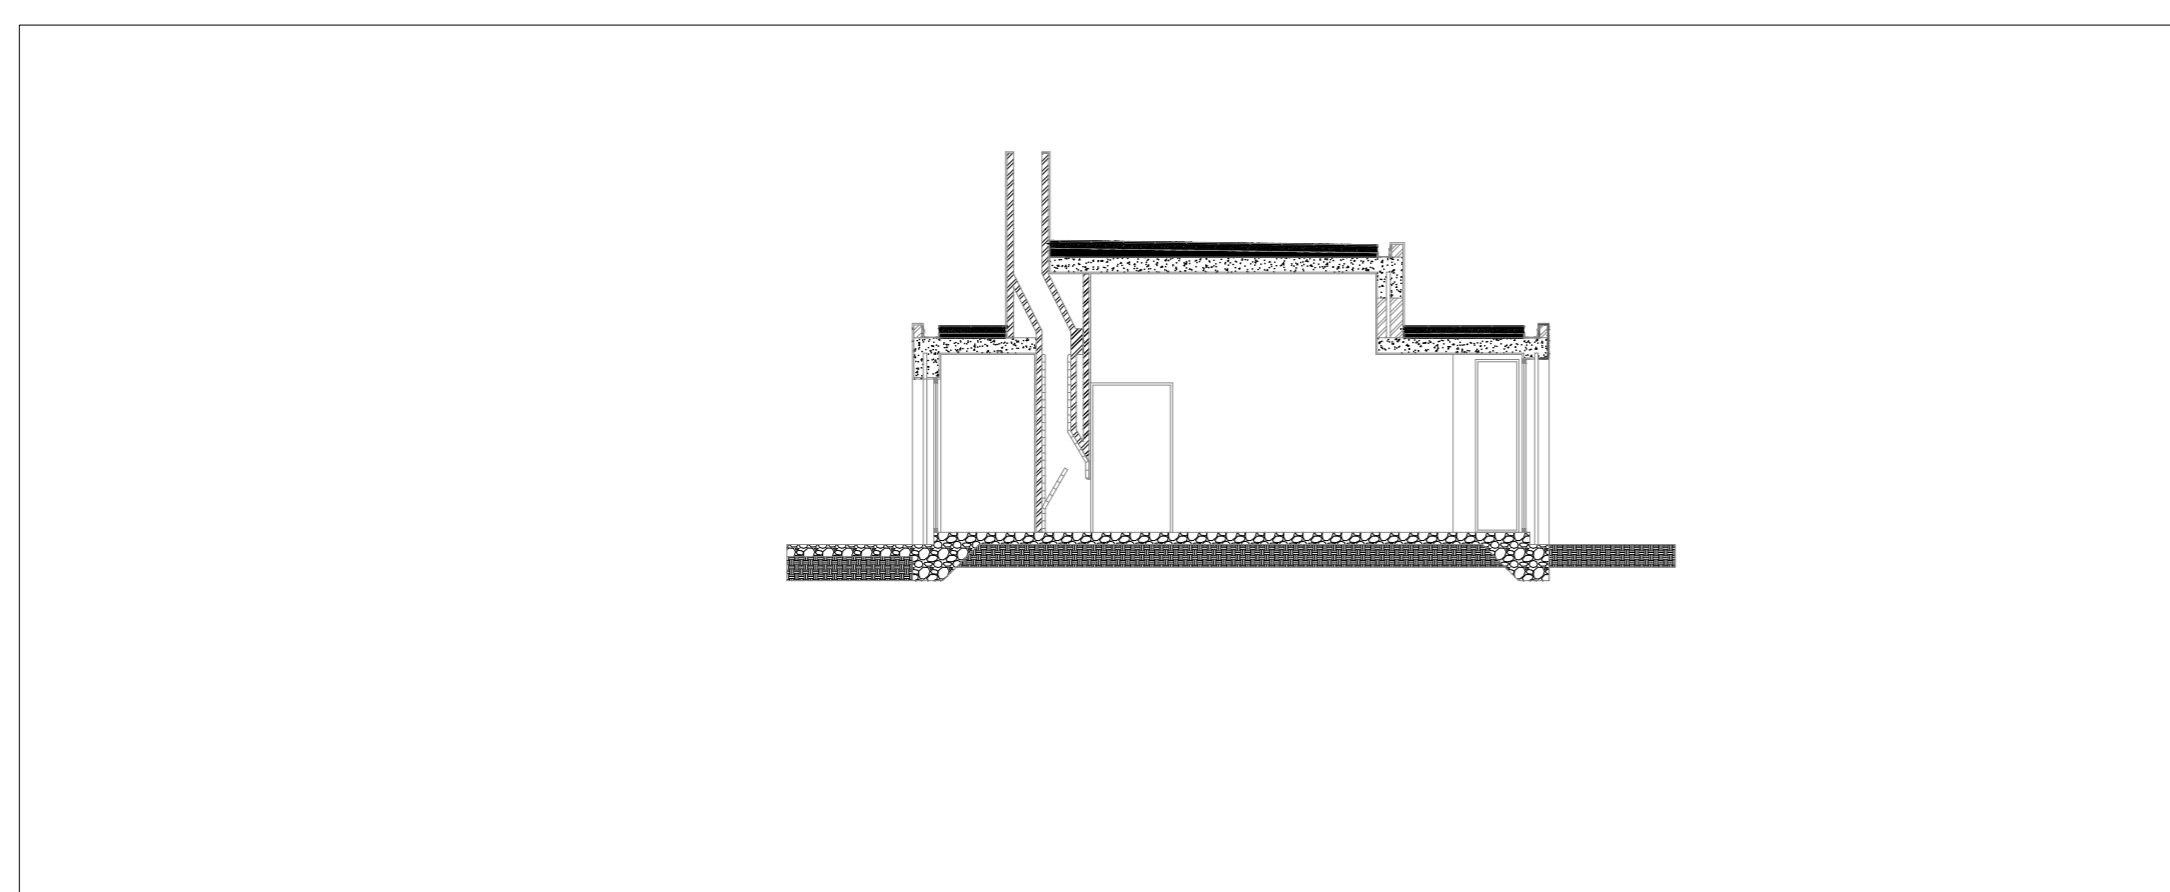

Corte esc 1:100

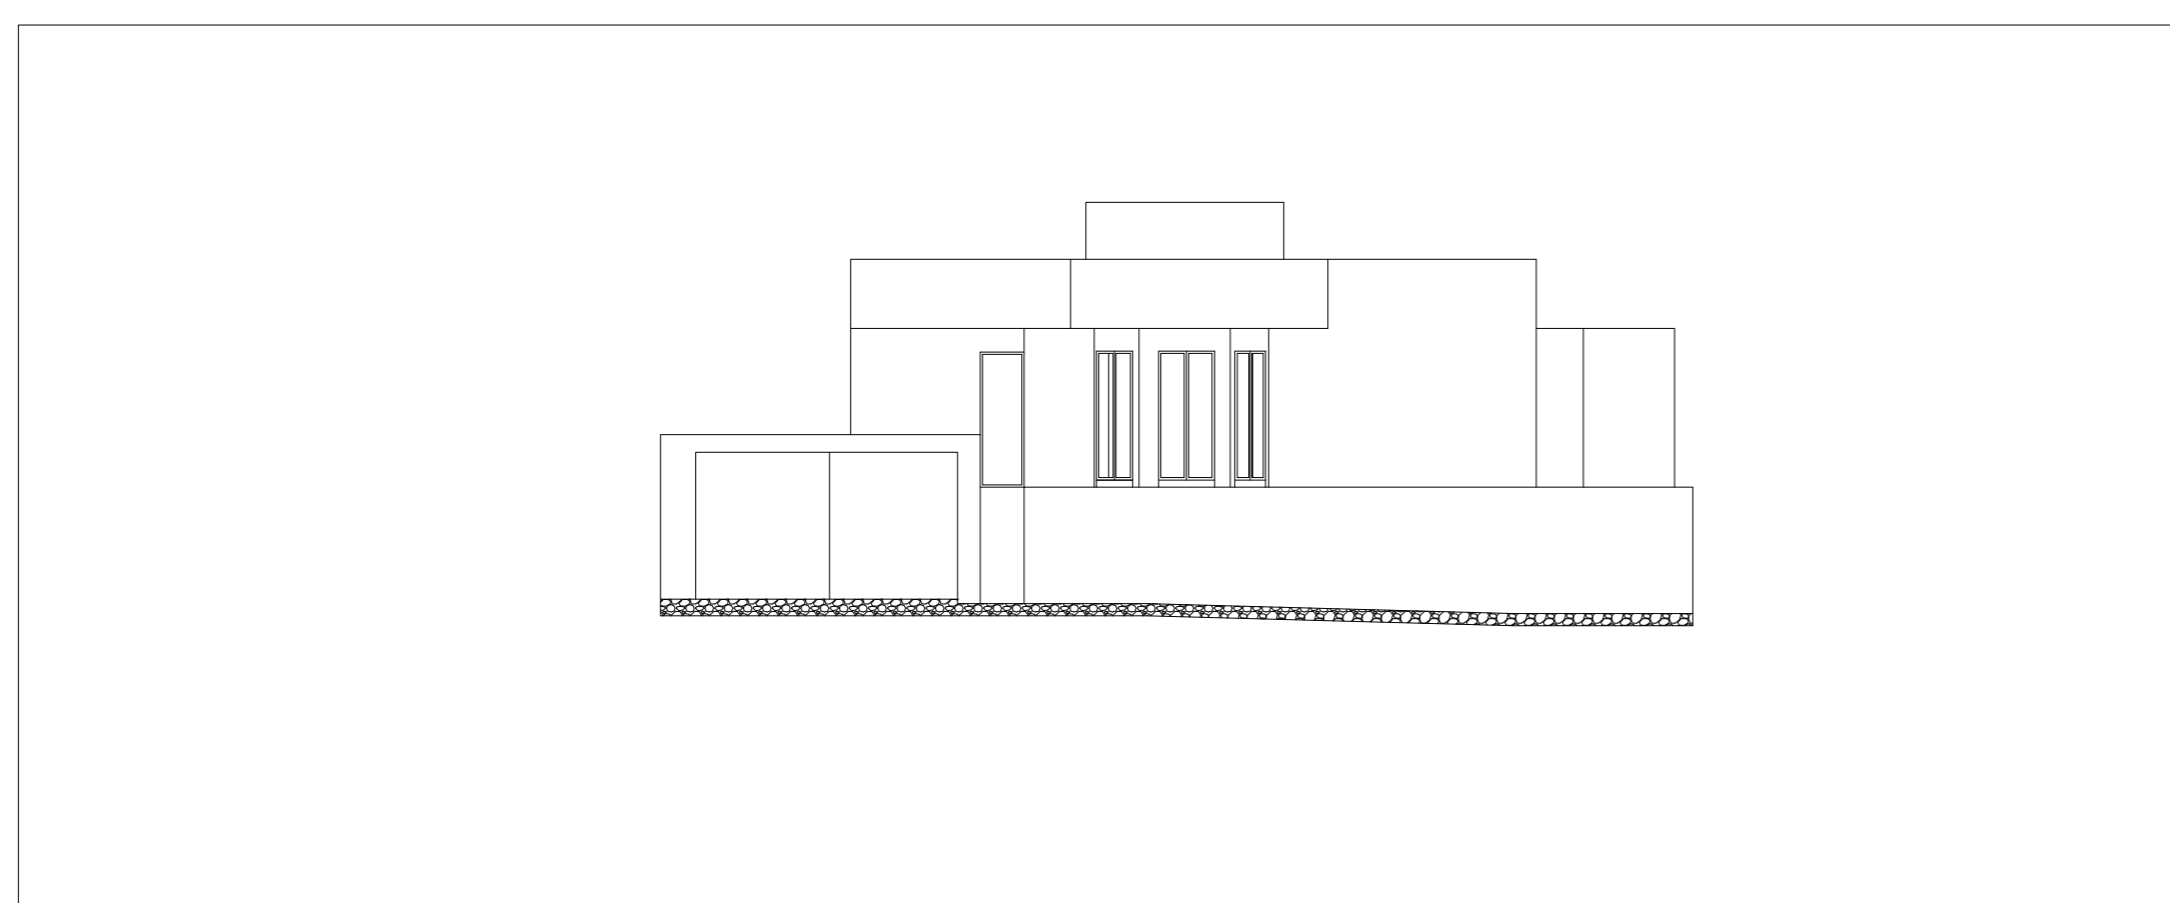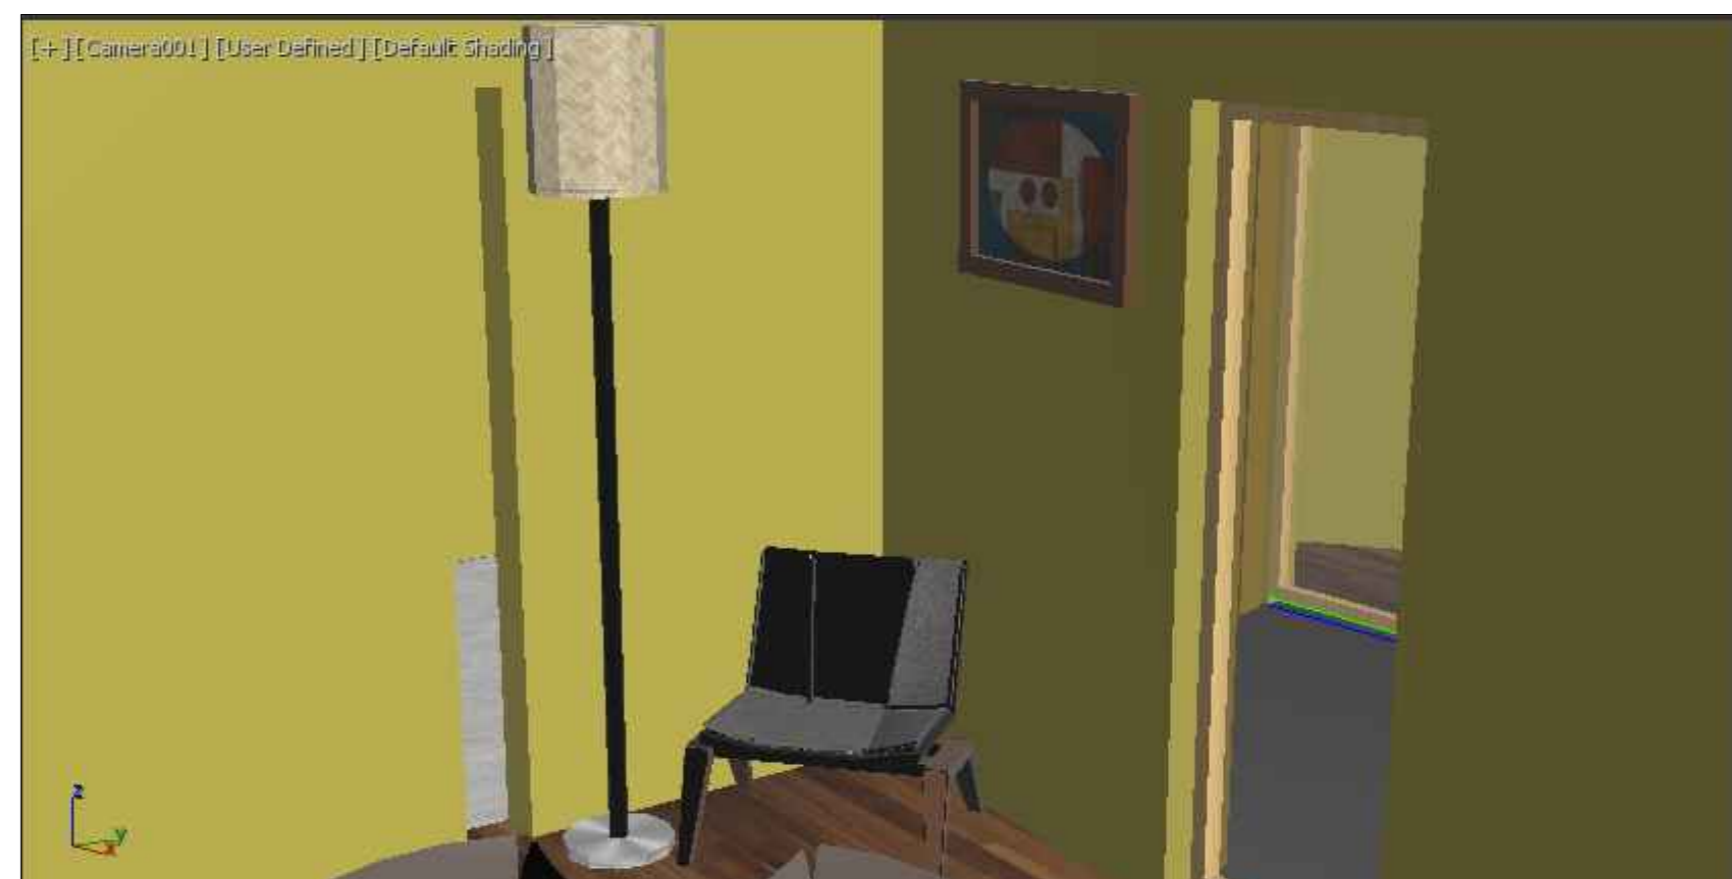

Alçado esc 1:100

