



Planta 1:100

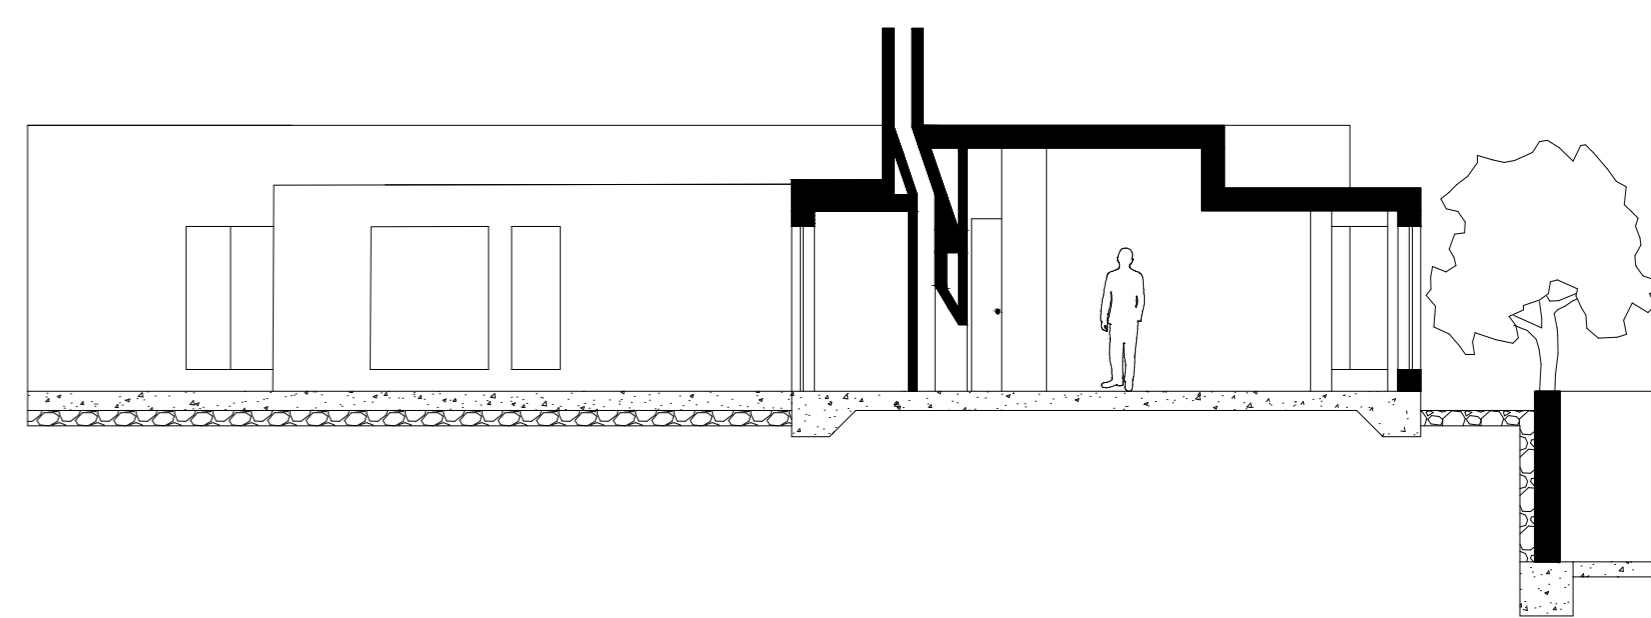

Corte AA 1:100

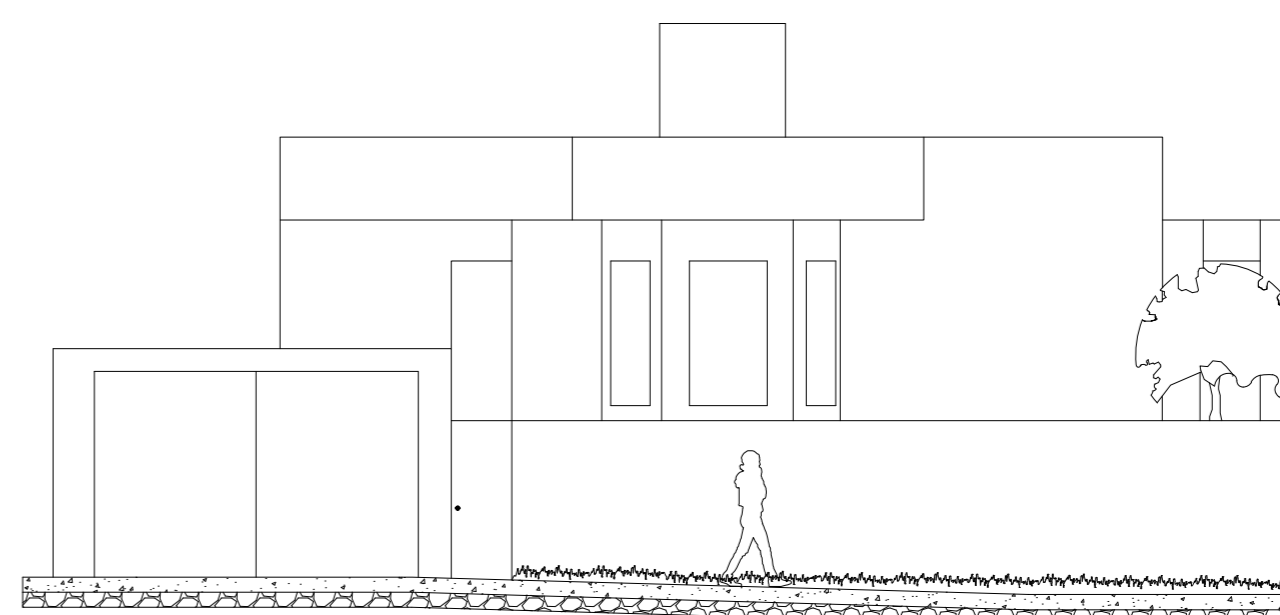

Alçado 1:100

