


Painel Decalque Planta Casa Siza


Matilde Cavadas

20221256


MIARQ 2ºI

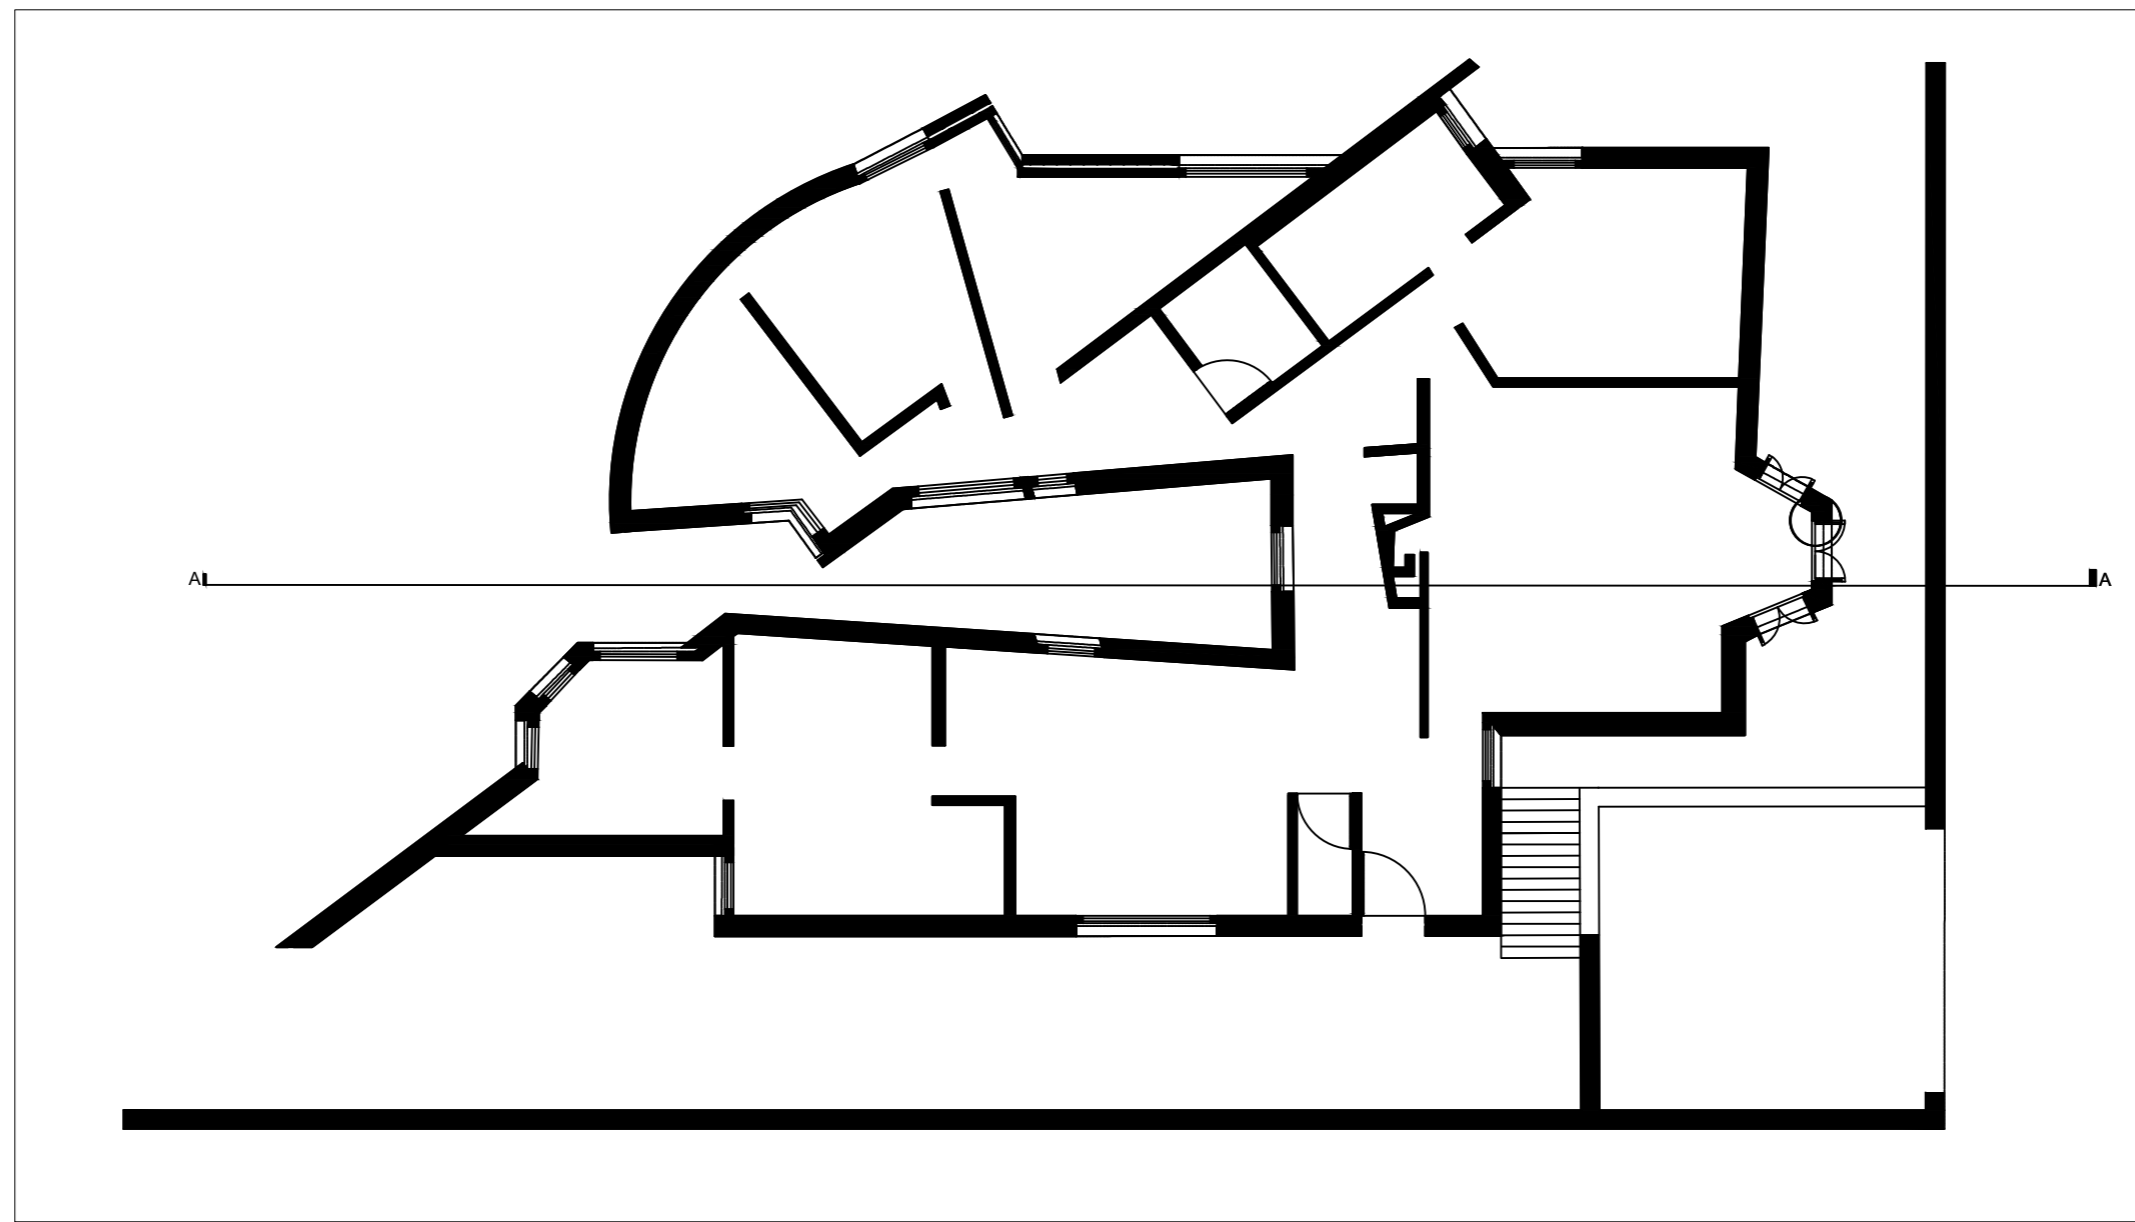


Planta escala 1/100

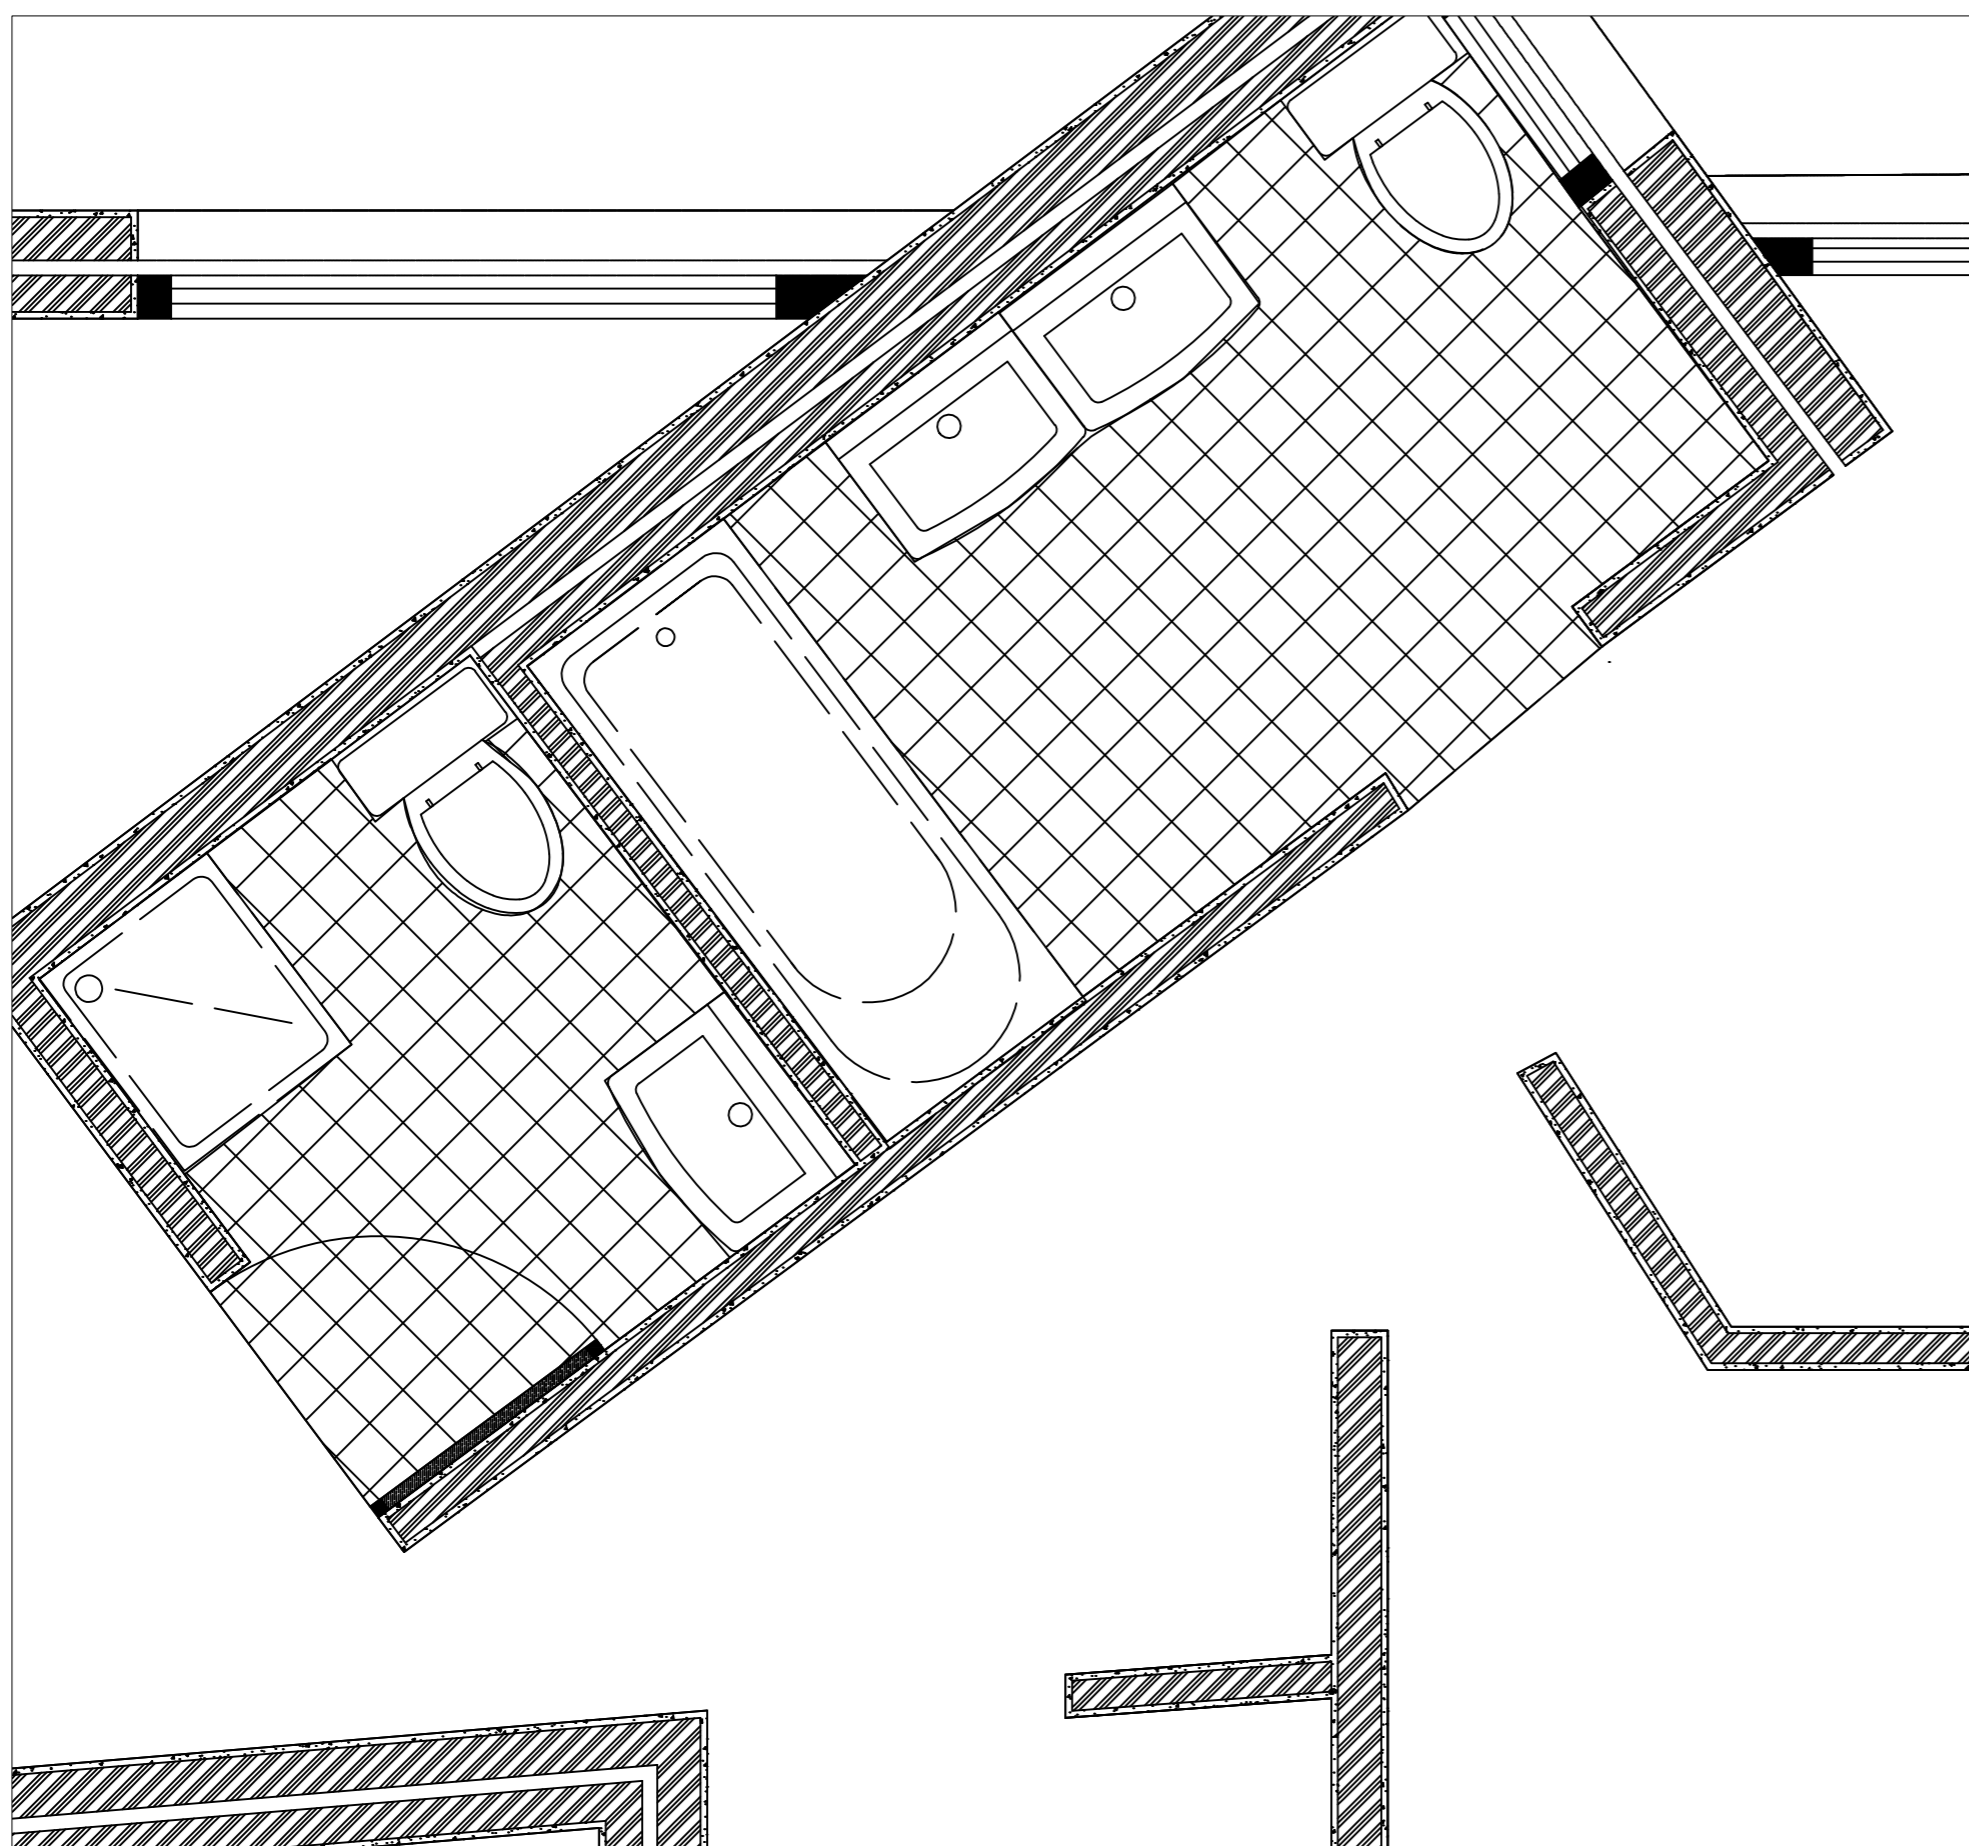


Pormenor escala 1/10

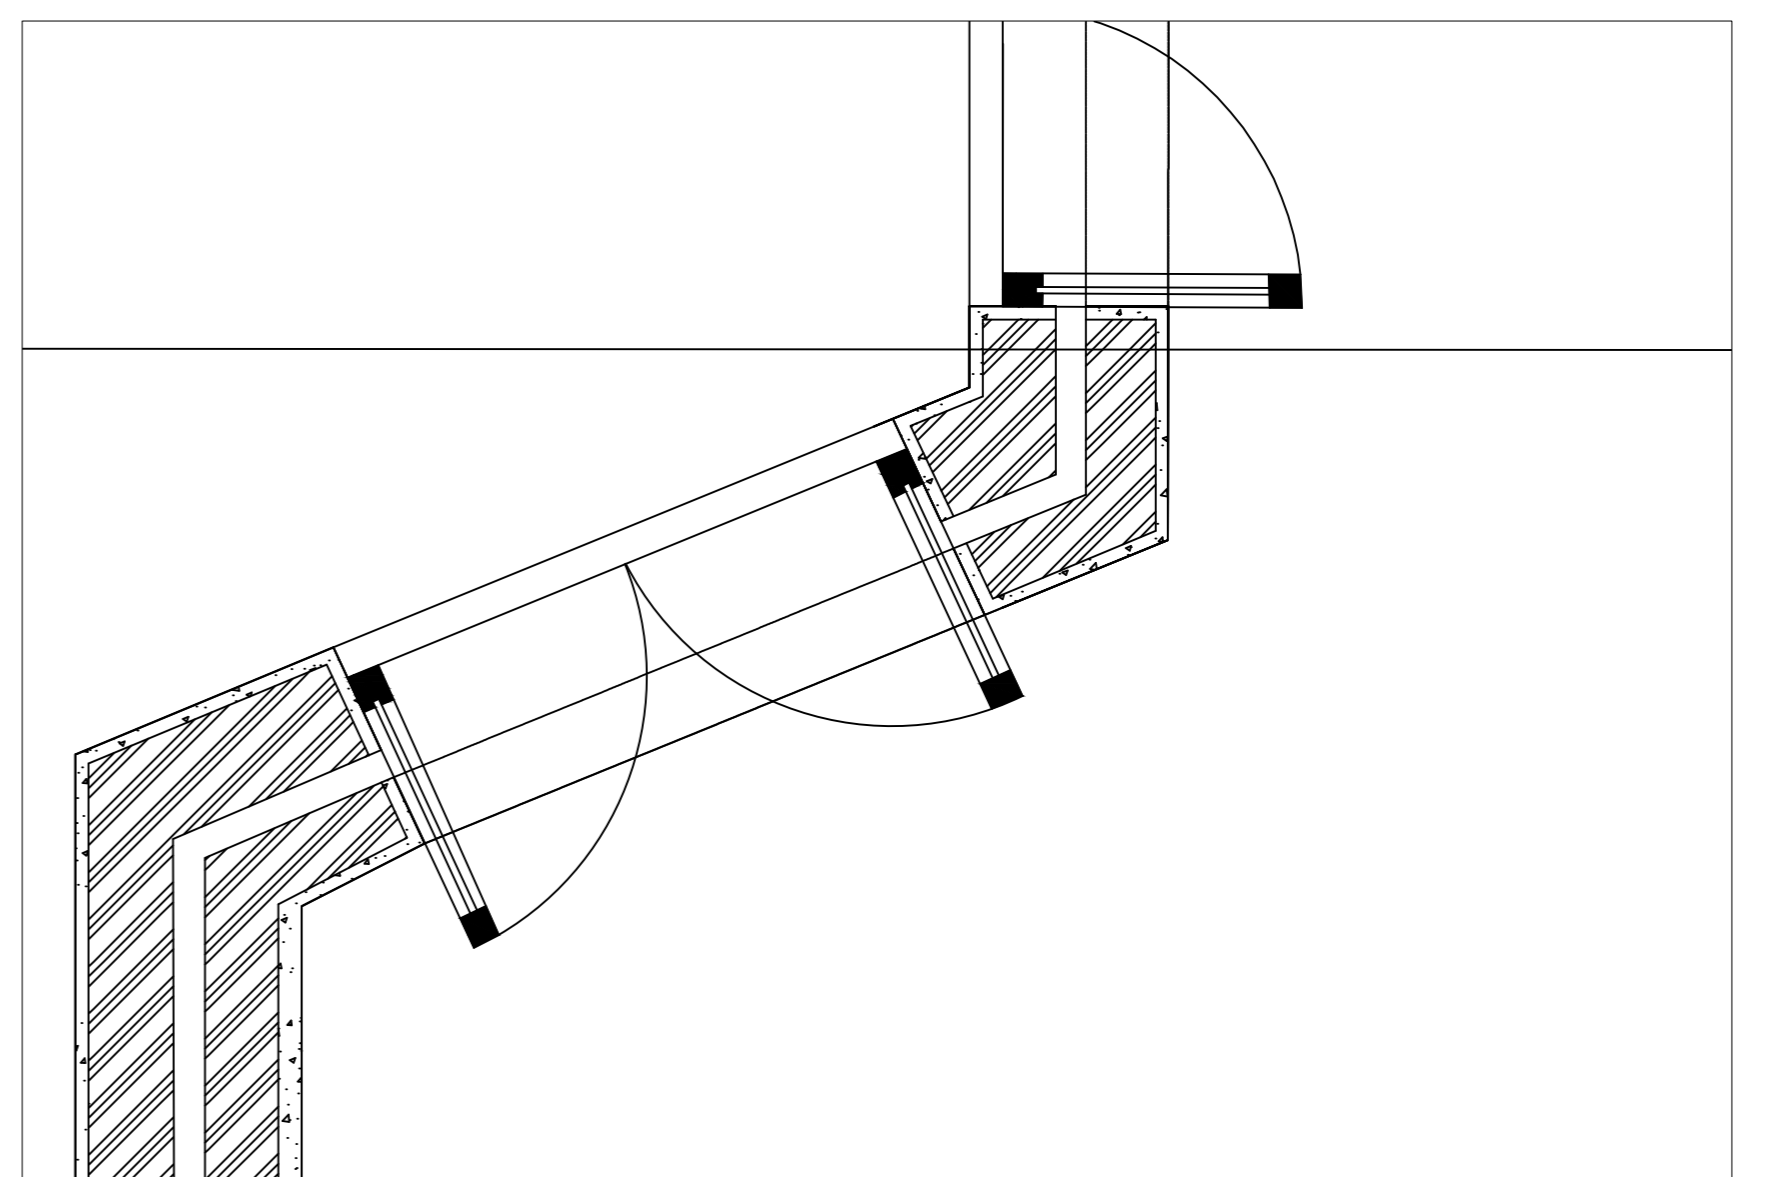


Pormenor escala 1/10

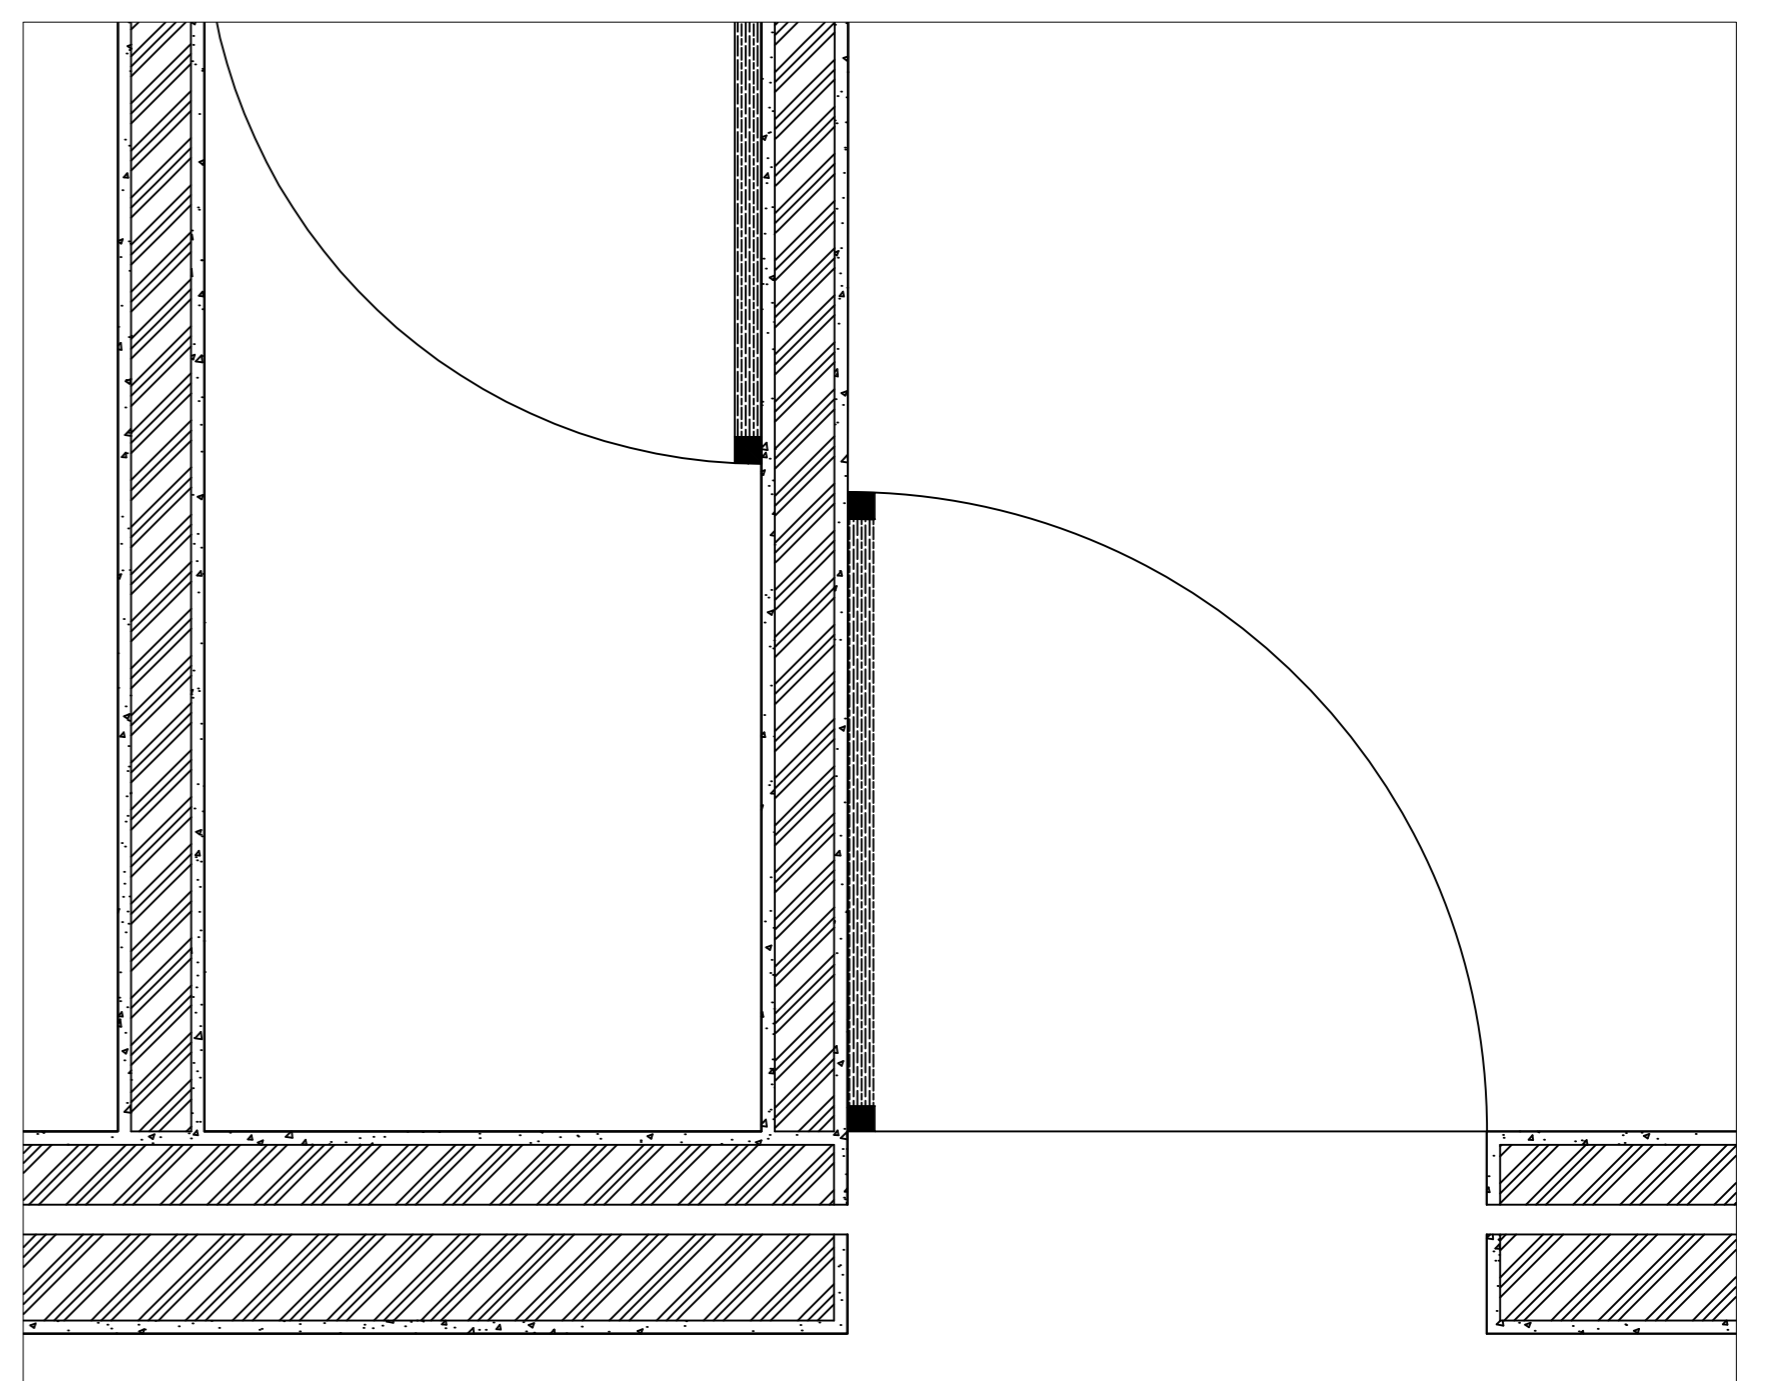


Pormenor escala 1/10

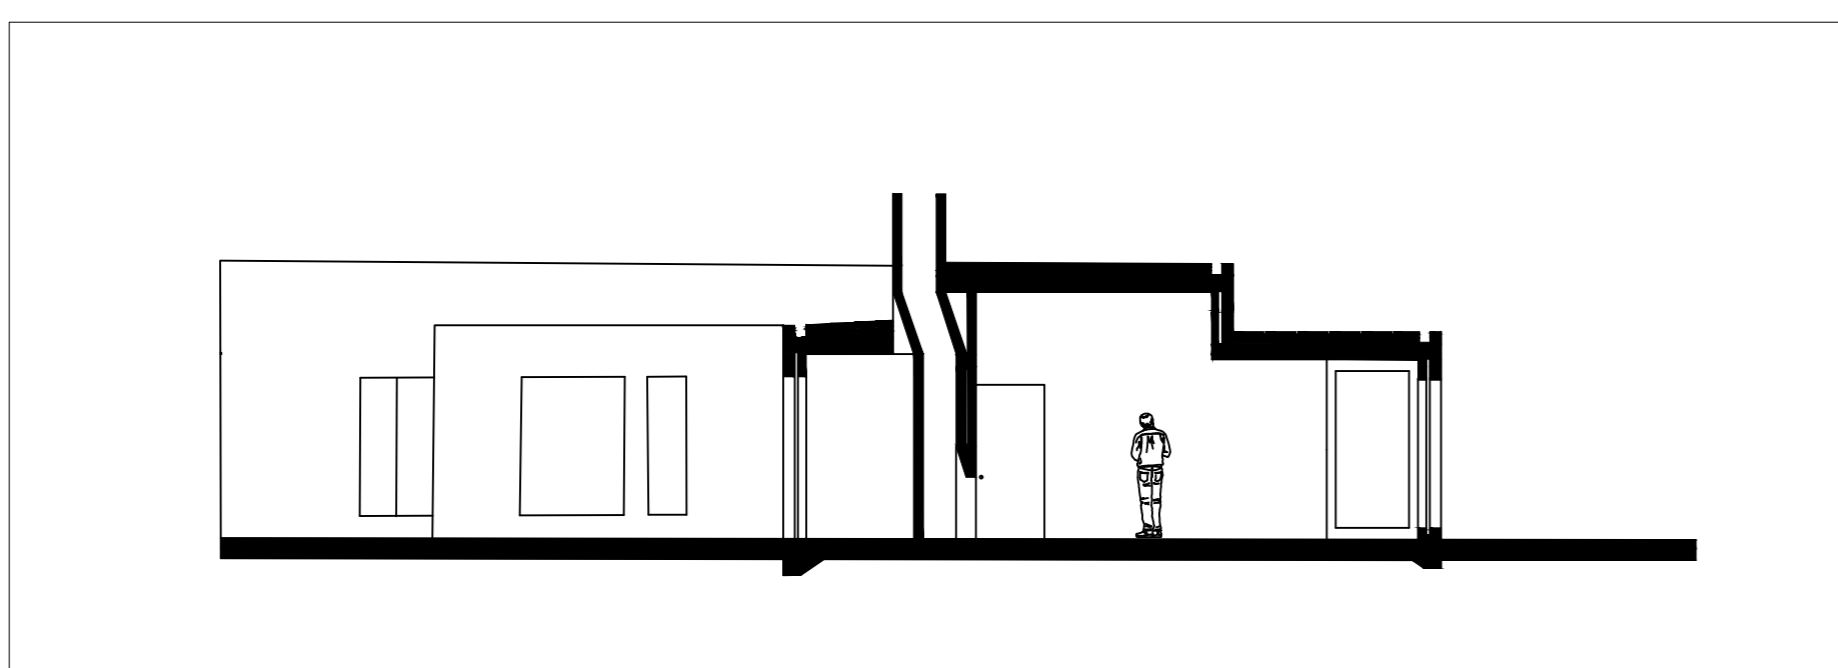


Corte A escala 1/100

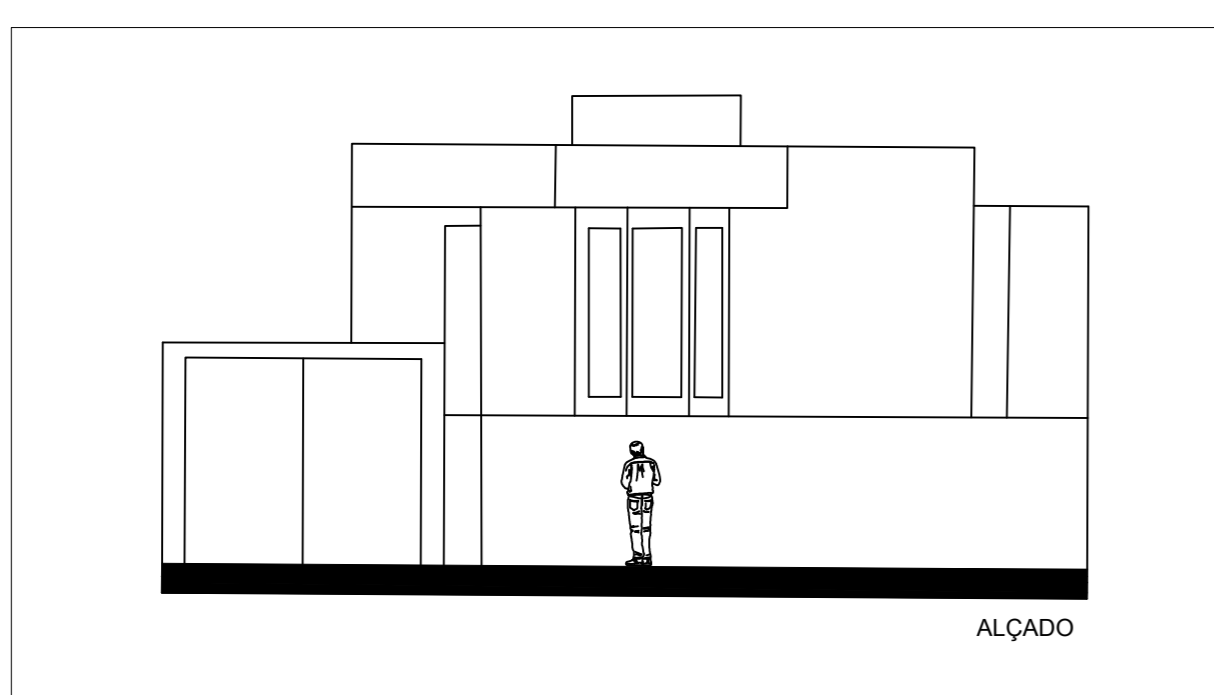

Alçado escala 1/100

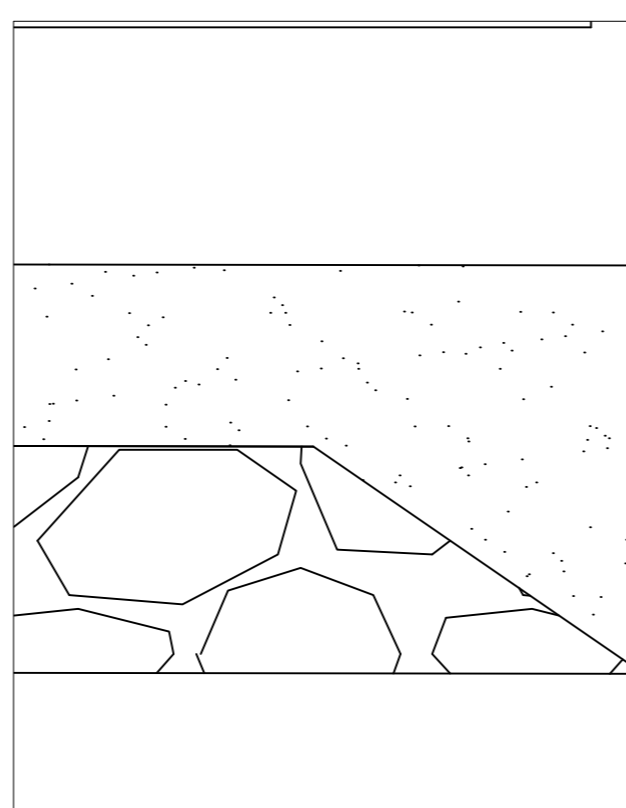

Pormenor Corte A escala 1/5

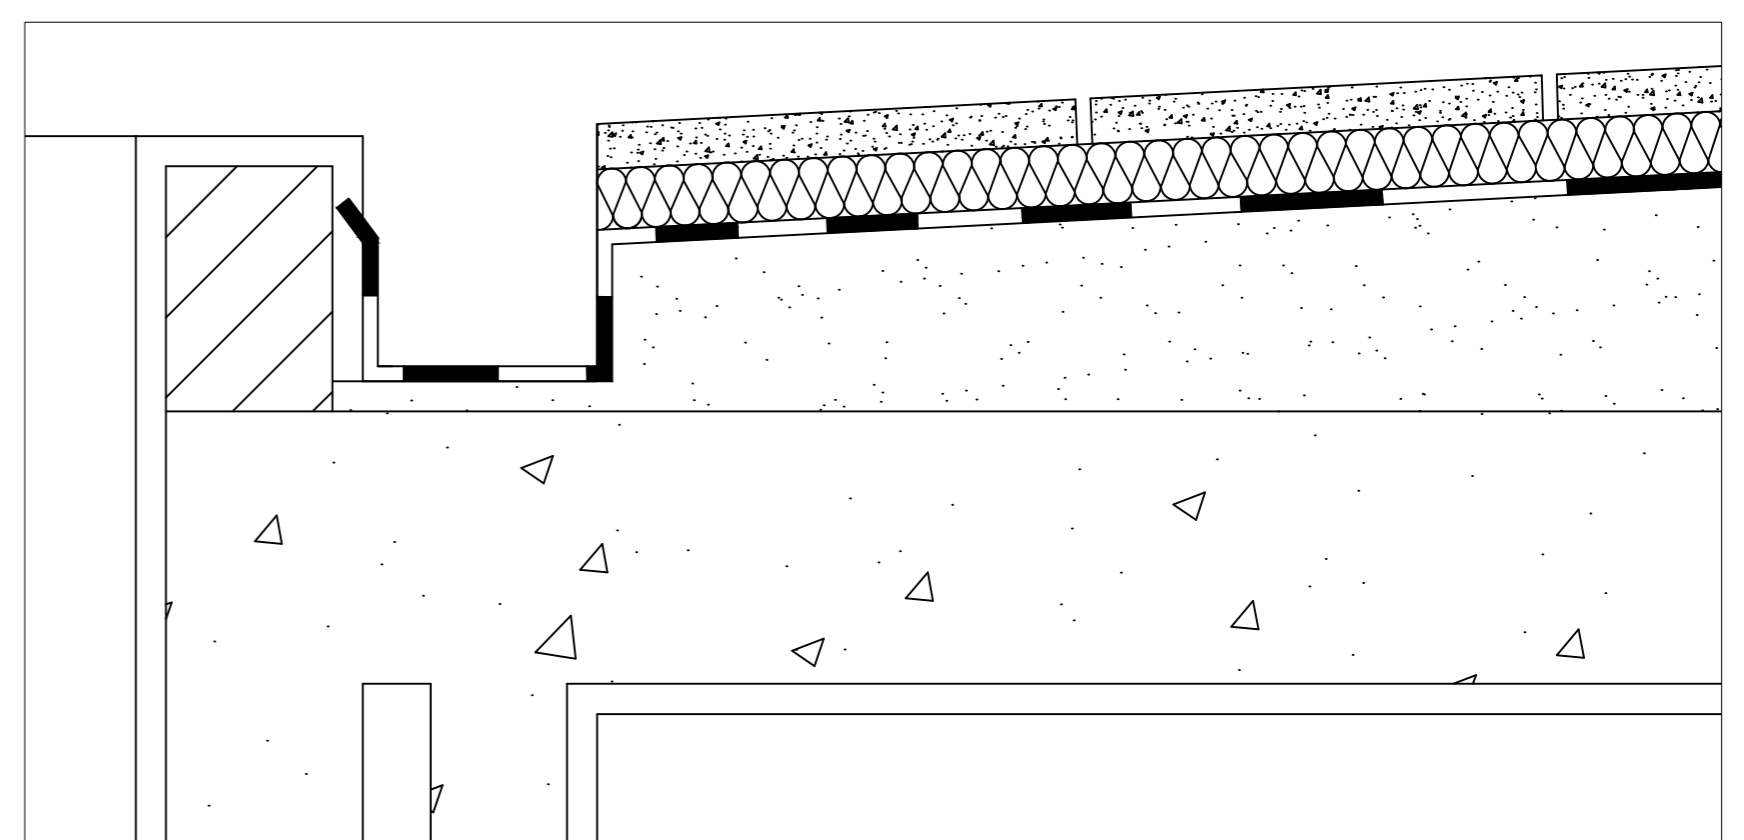

Pormenor Corte A escala 1/5