



# LIGHTING


COLUMNS: INDUSTRIAL VALLEY BANK, 1700 MARKET STREET,  
PHILADELPHIA, PENNSYLVANIA, USA

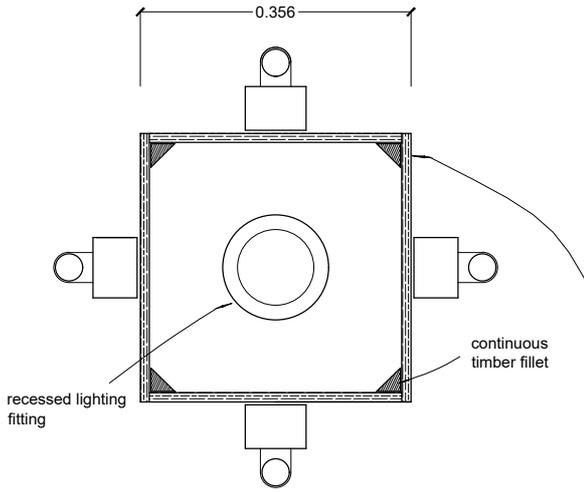

PLAN AT AA | scale 1:10

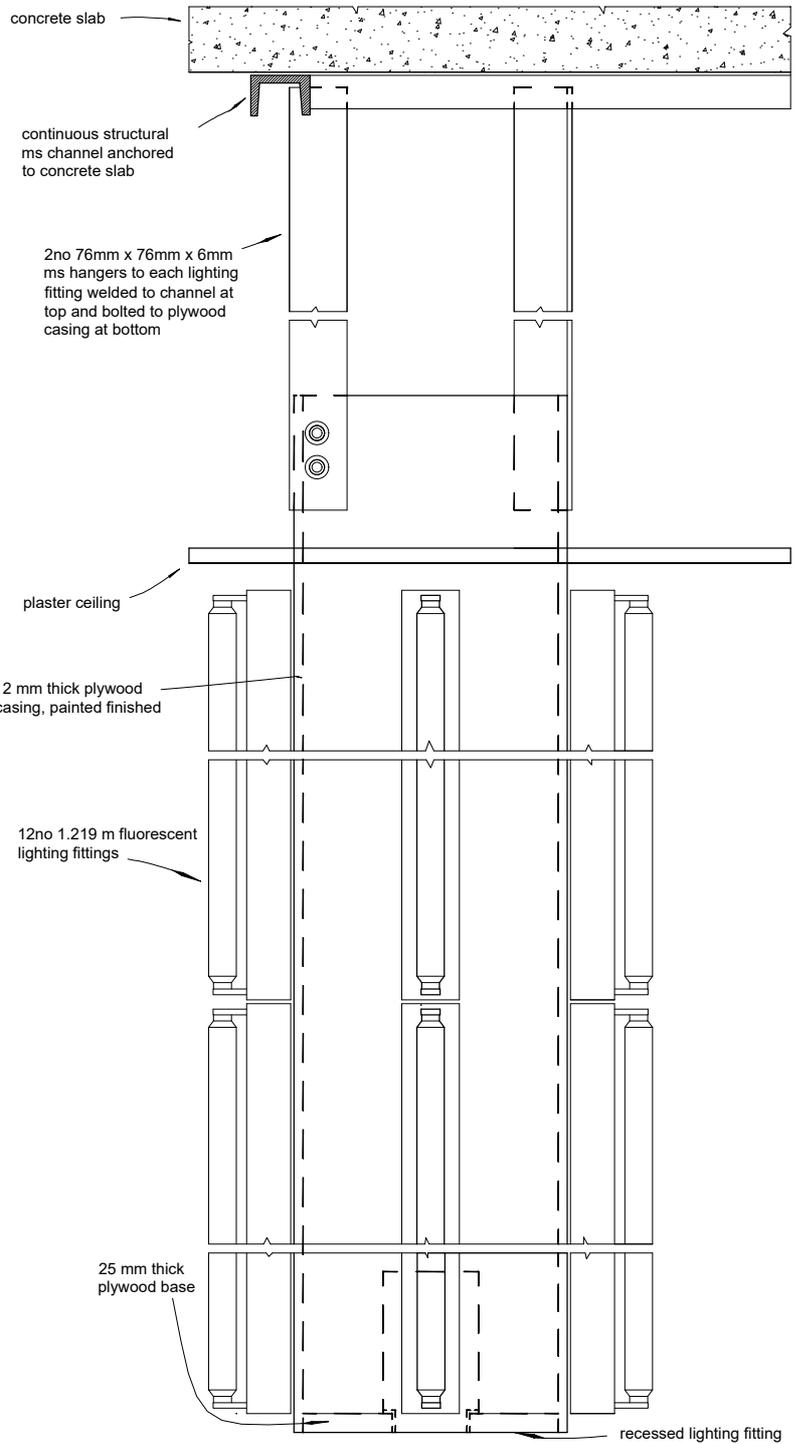

ELEVATION | scale 1:10

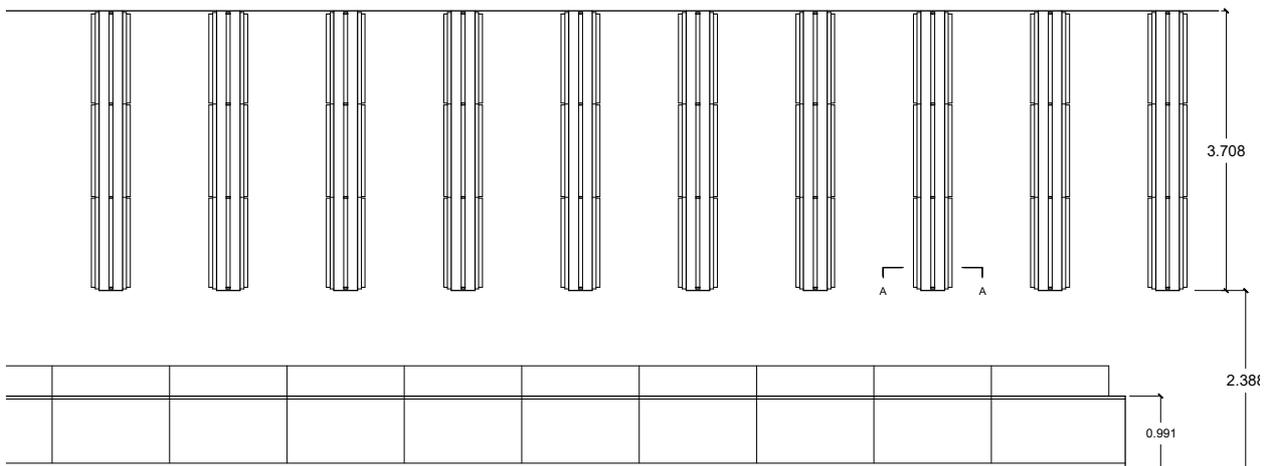

ELEVATION | scale 1:100