



Planta 1:100

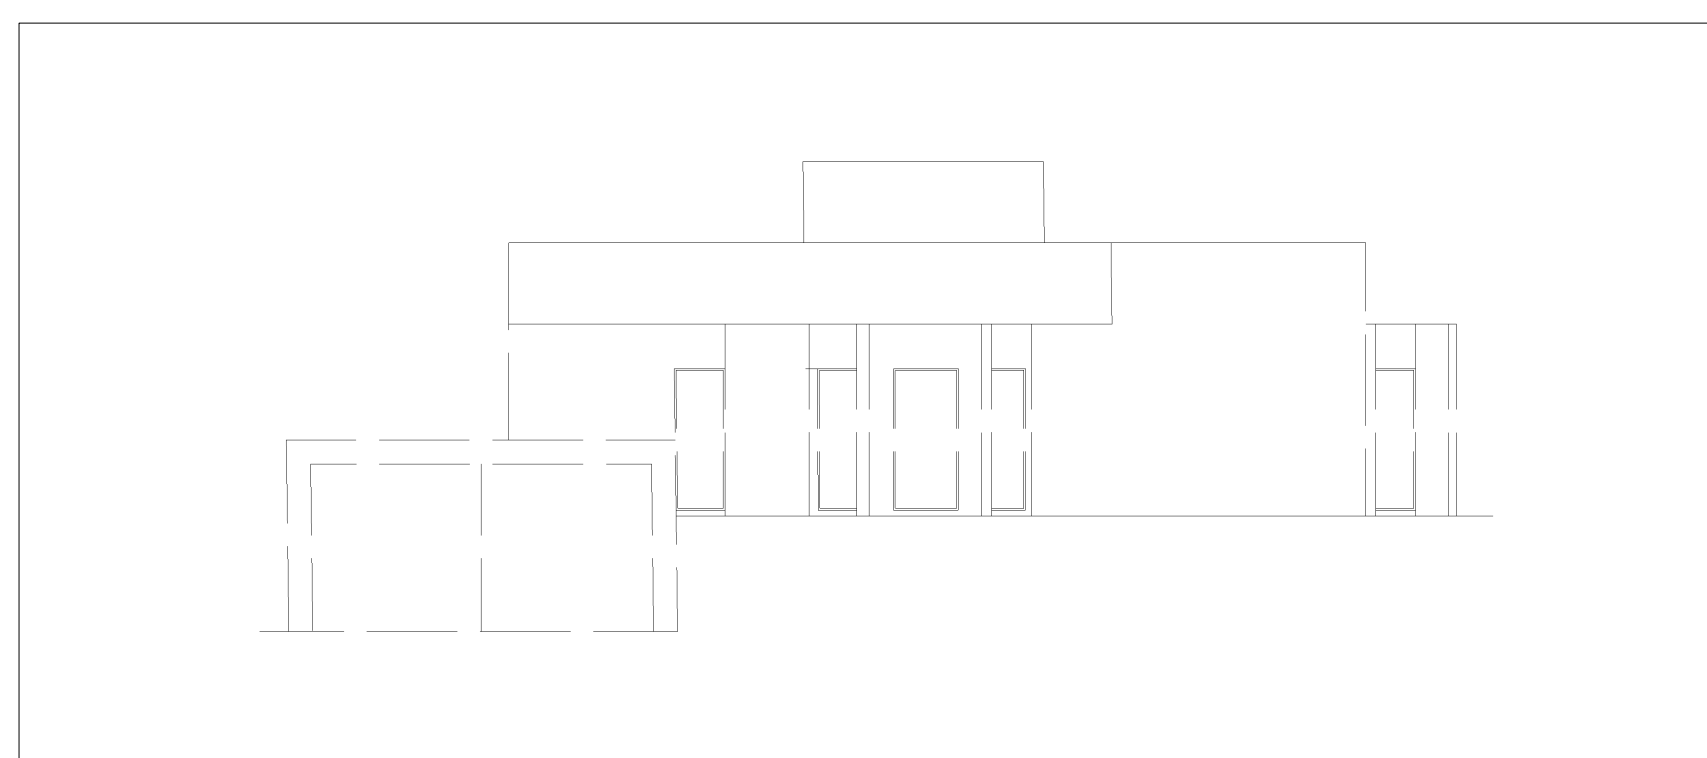

Alçado 1:100

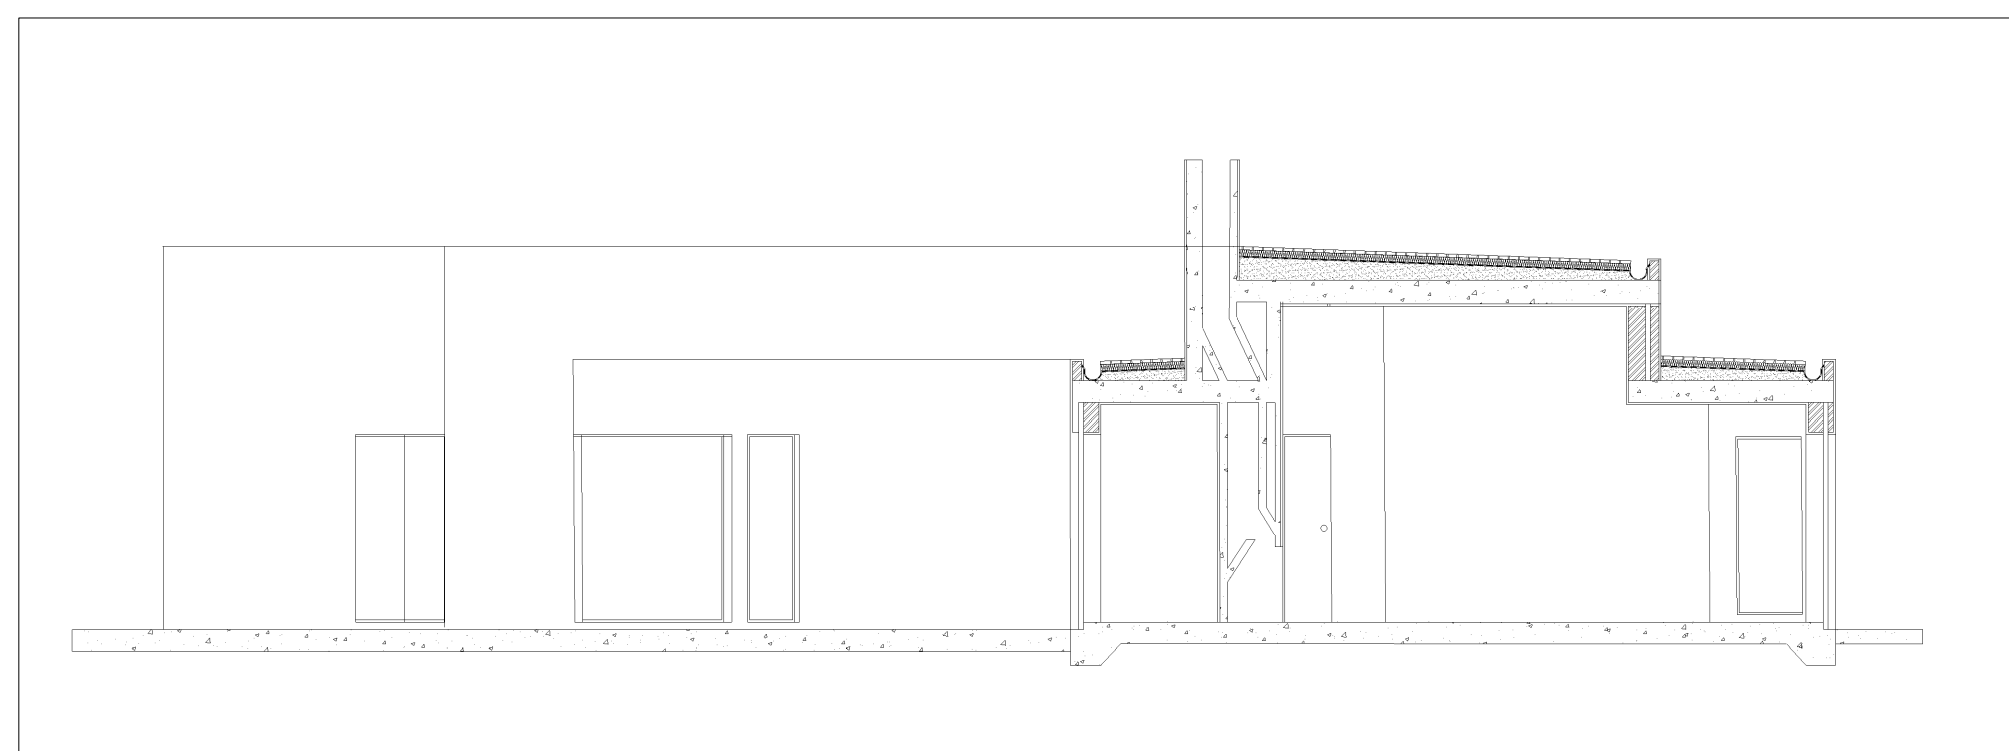

Corte 1:100

