




Planta 1:100

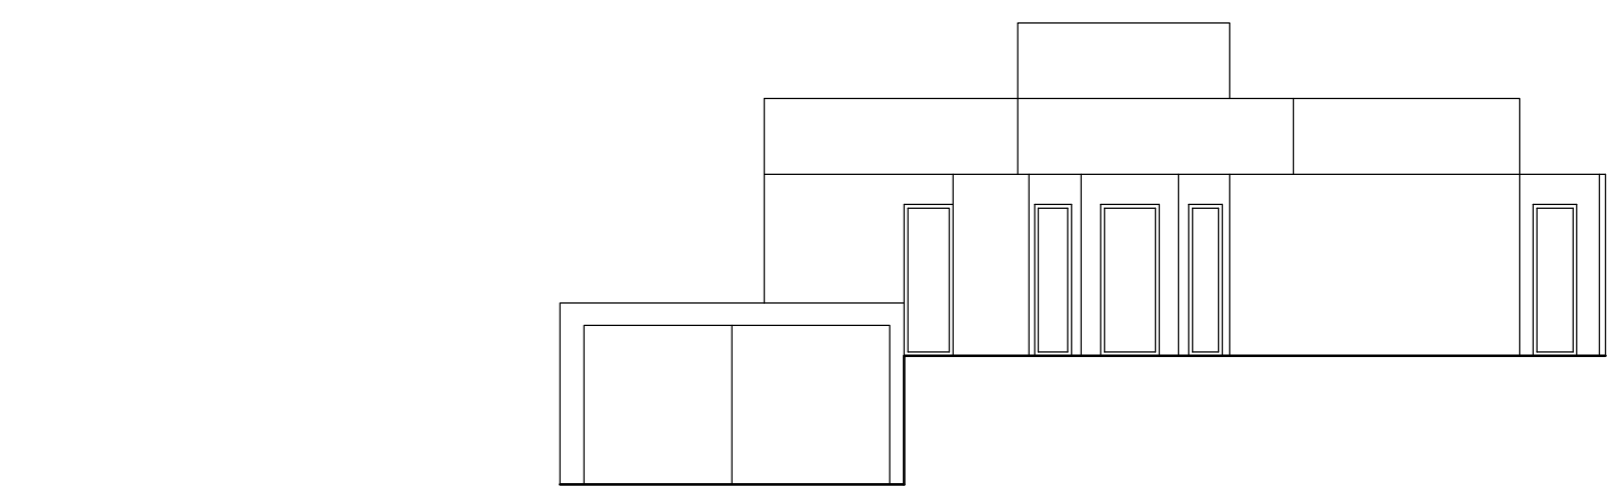


Alçado AA 1:100

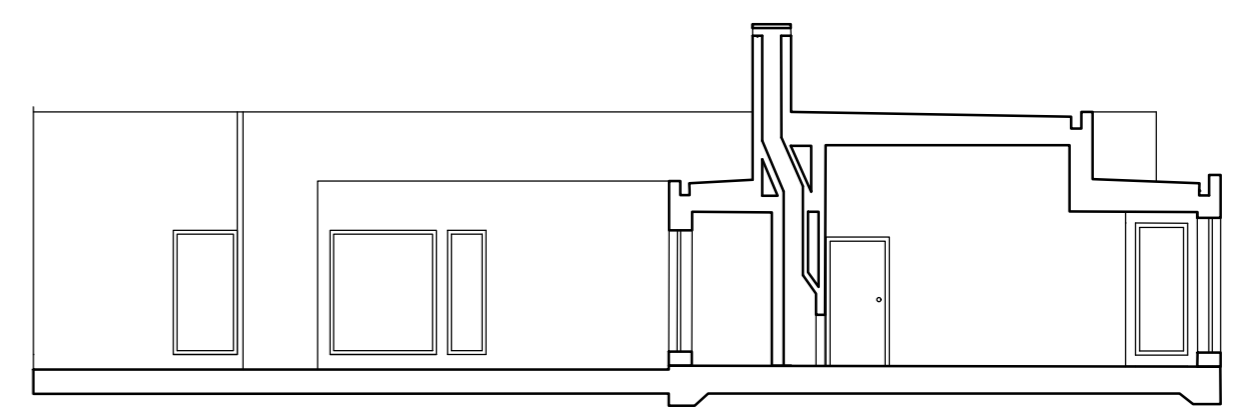


Corte BB 1:100

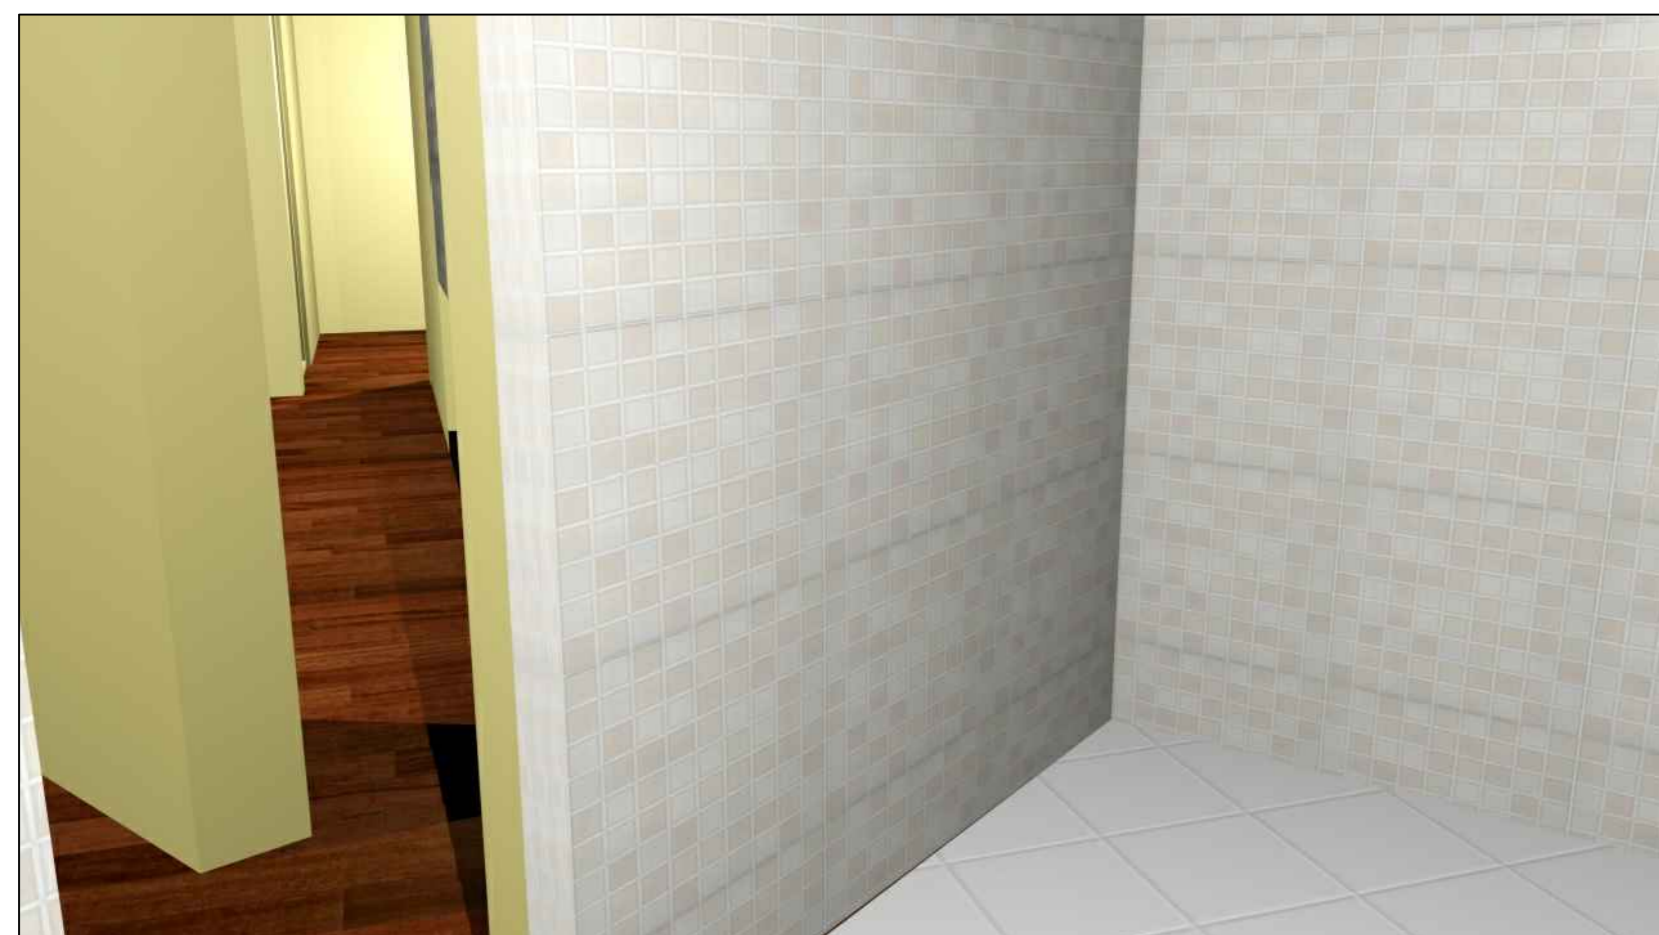


Vista 1

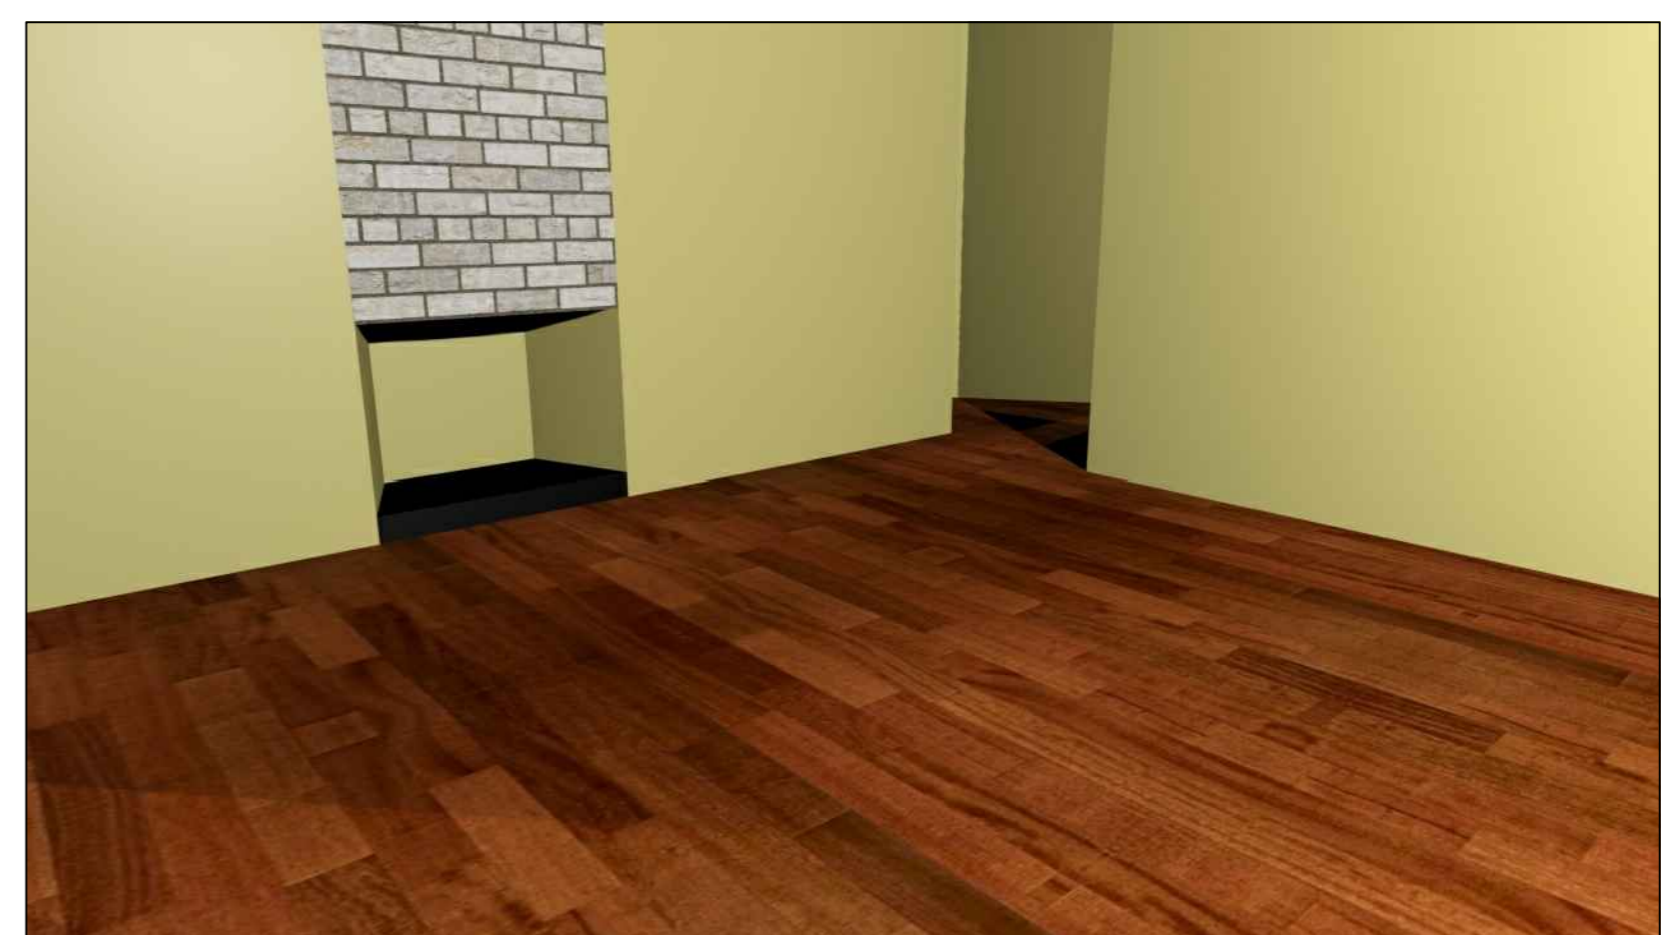

Vista 2

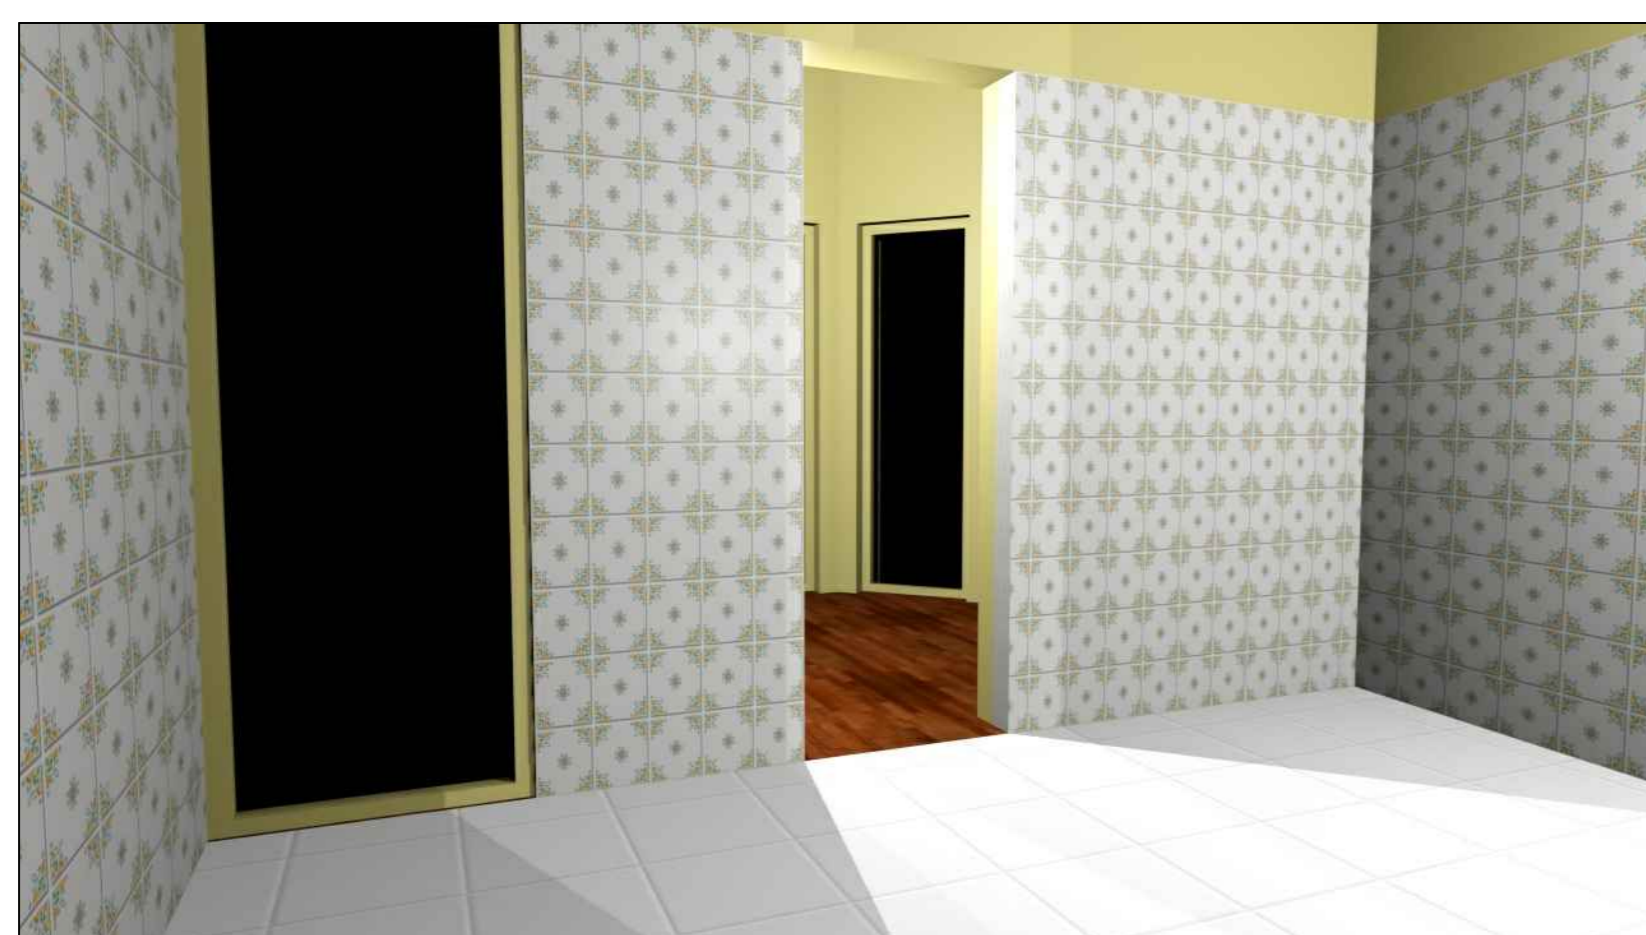

Vista 3

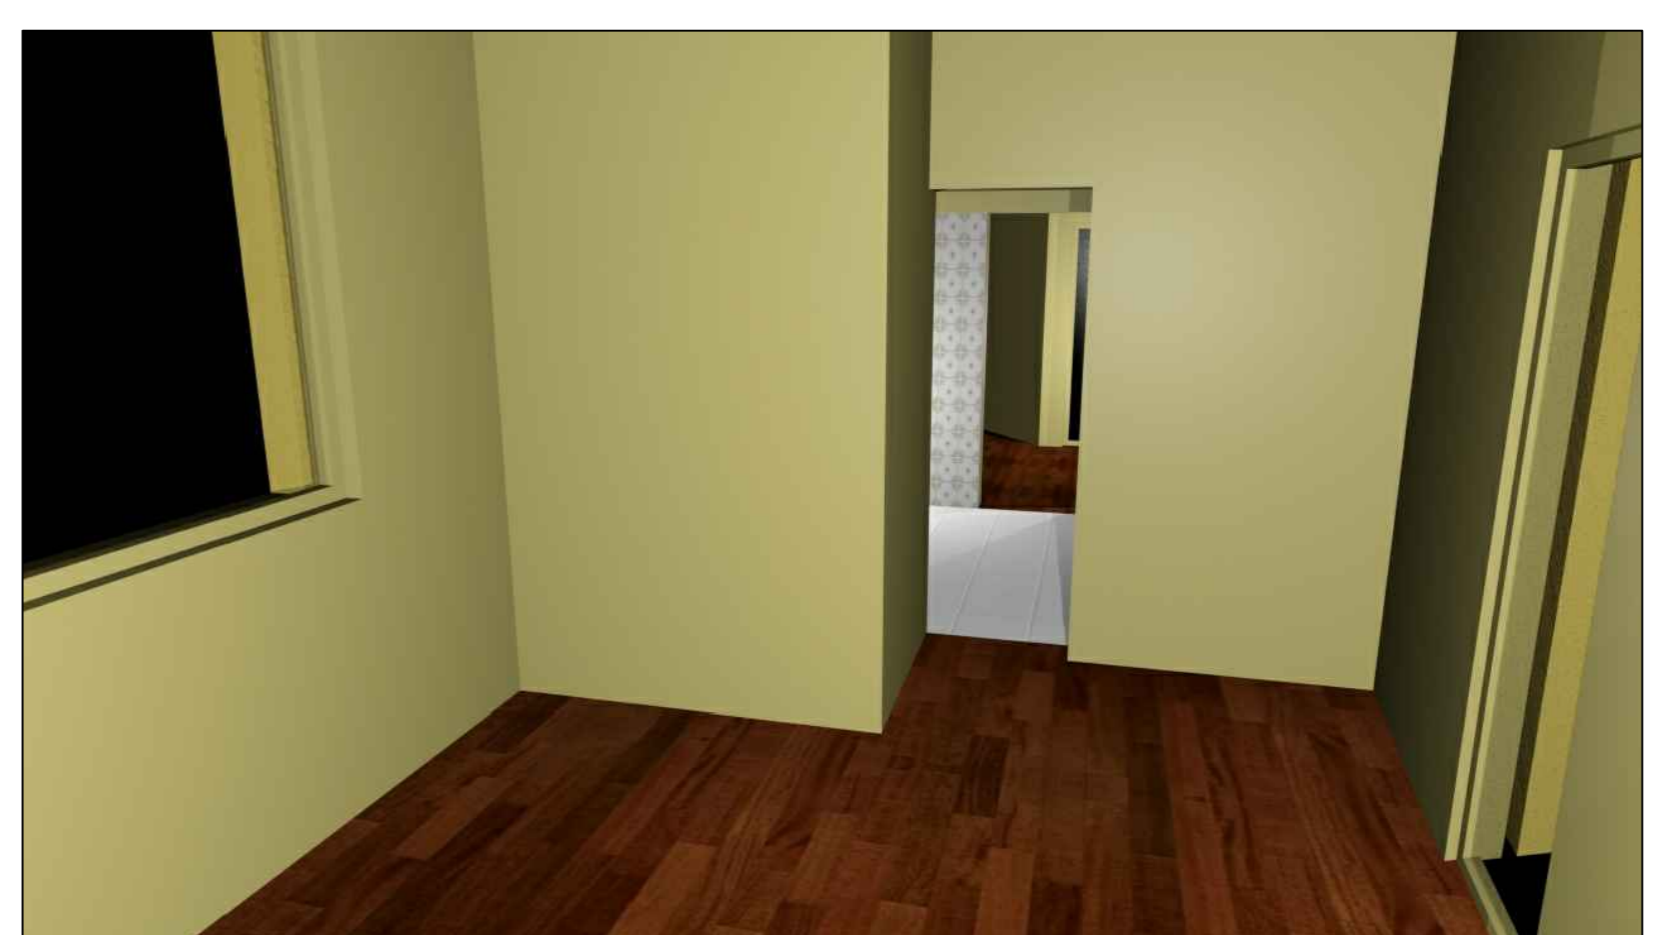

Vista 4