



Planta 1:100

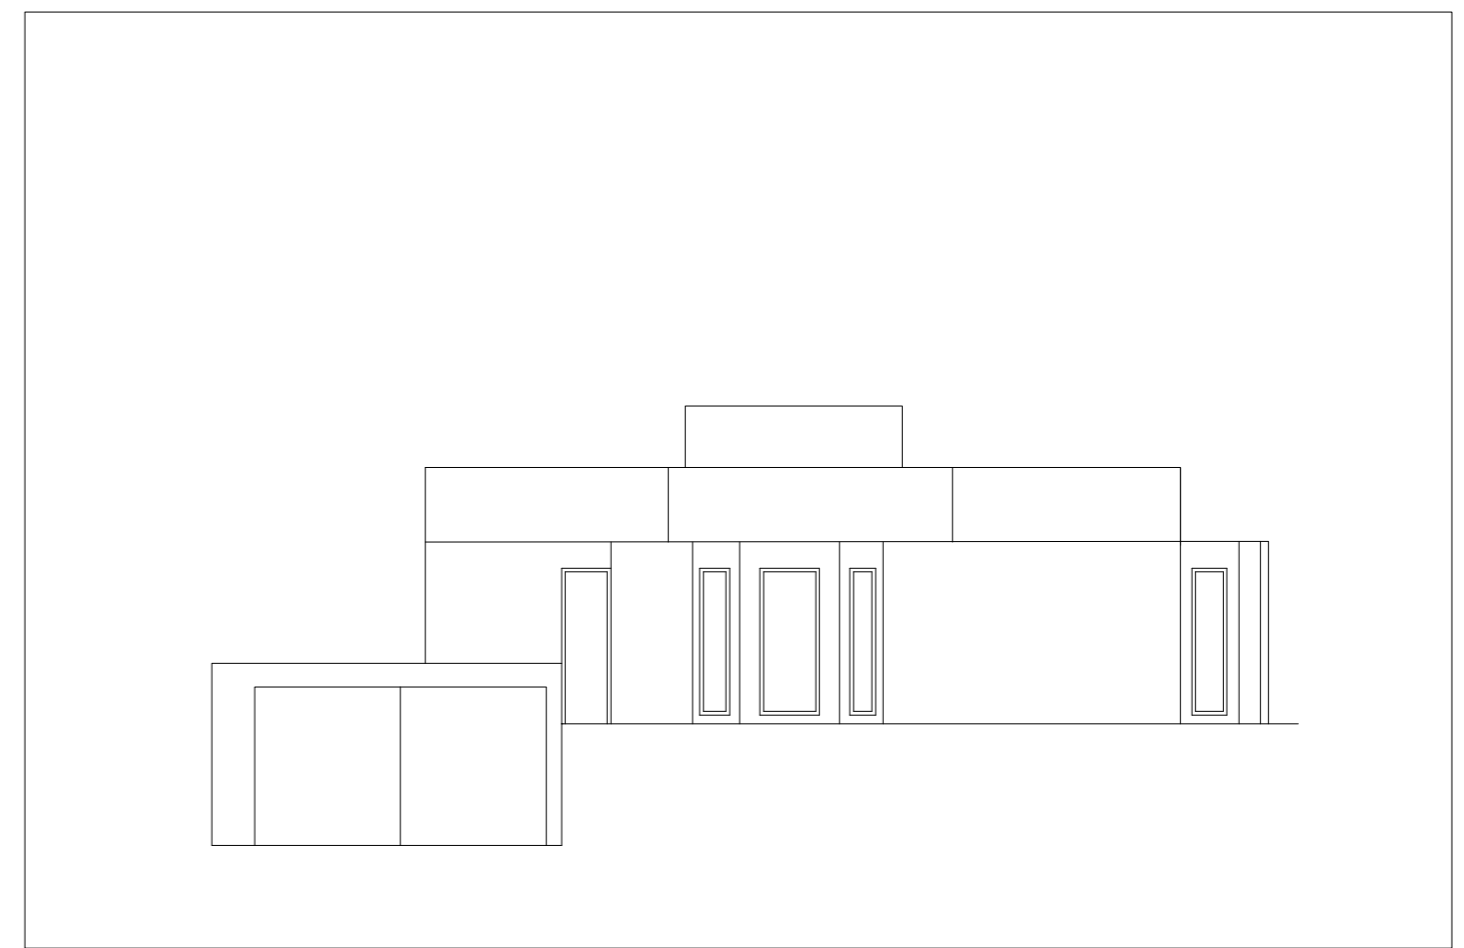

Alçado AA 1:100

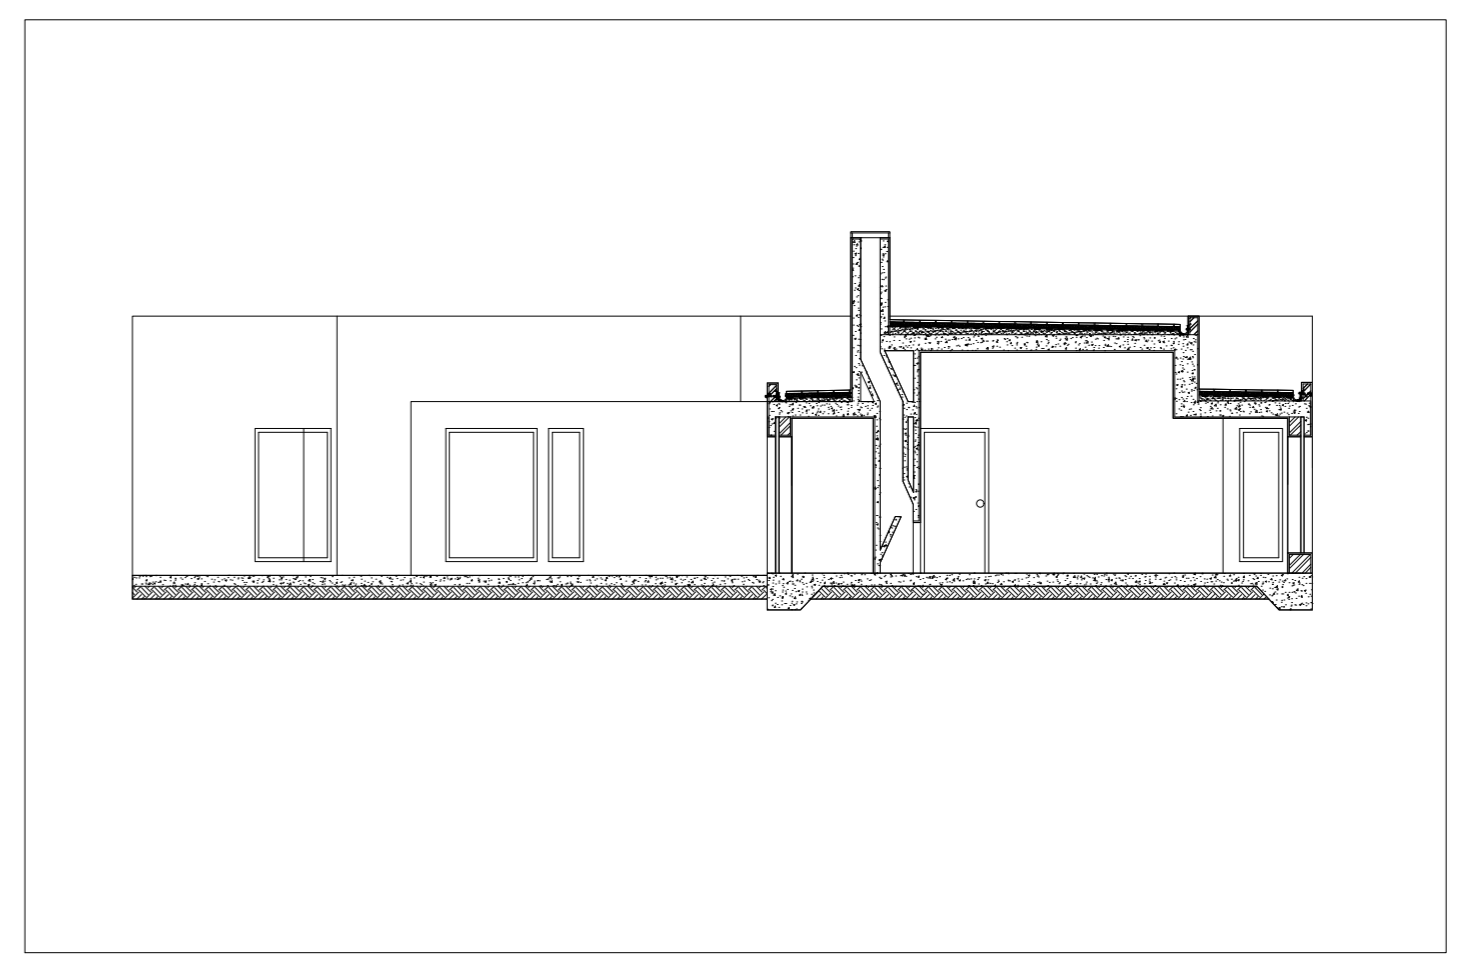


Corte BB 1:100



Vista 1



Vista 2

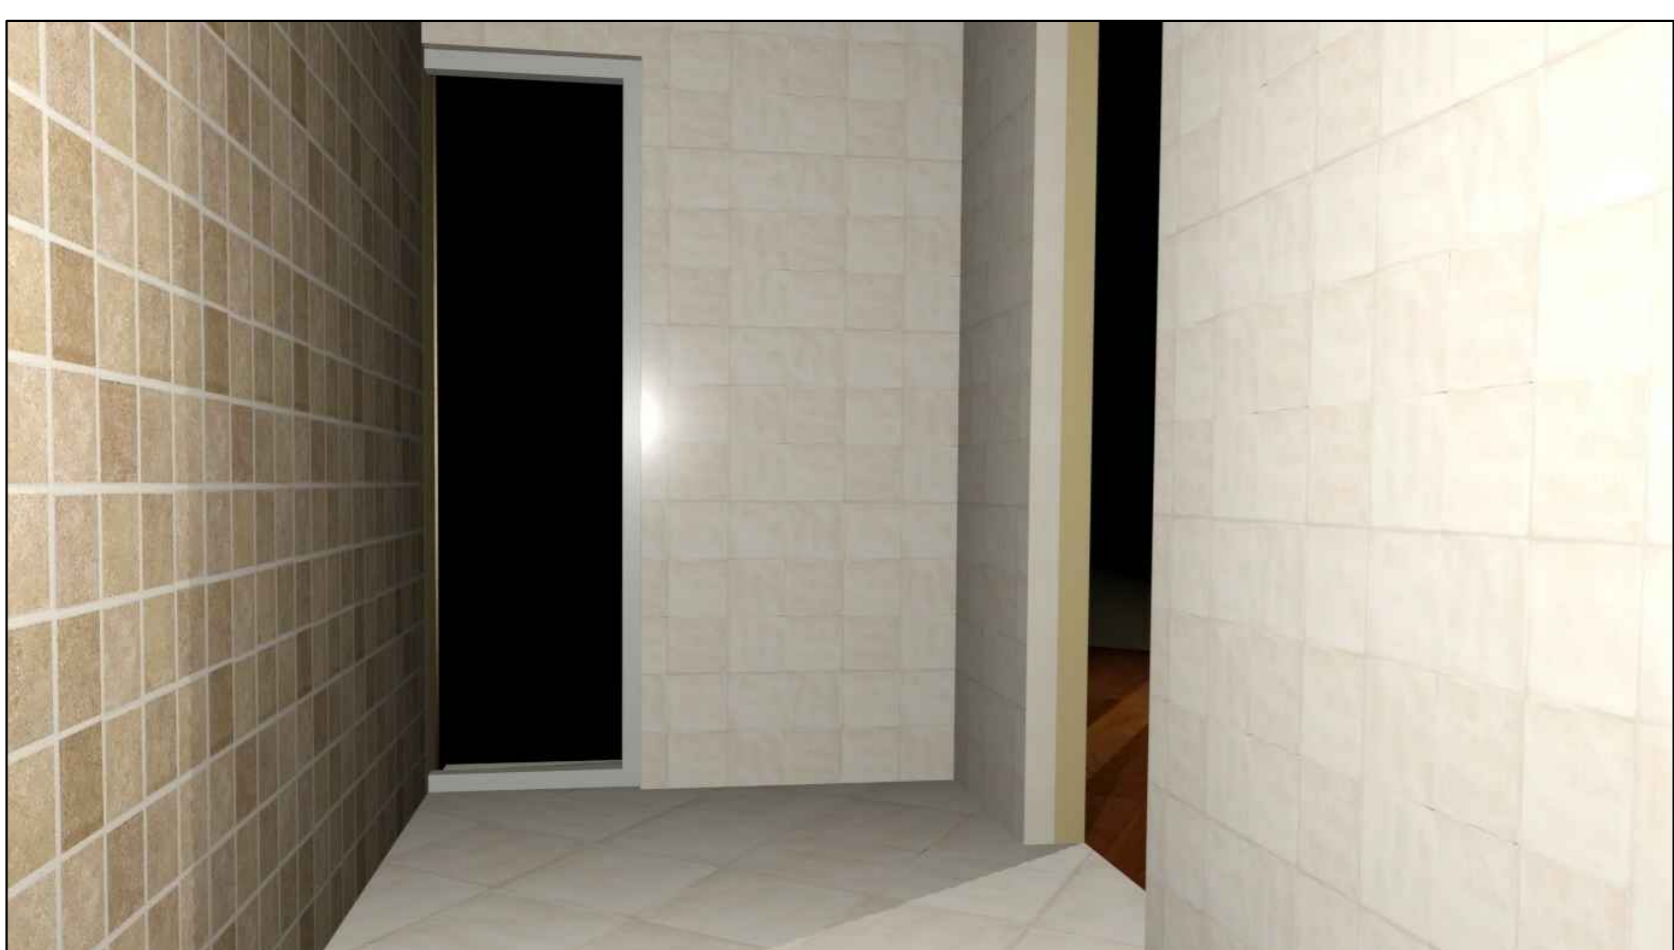

Vista 3



Vista 4