


ELEVATION scale 1 : 10

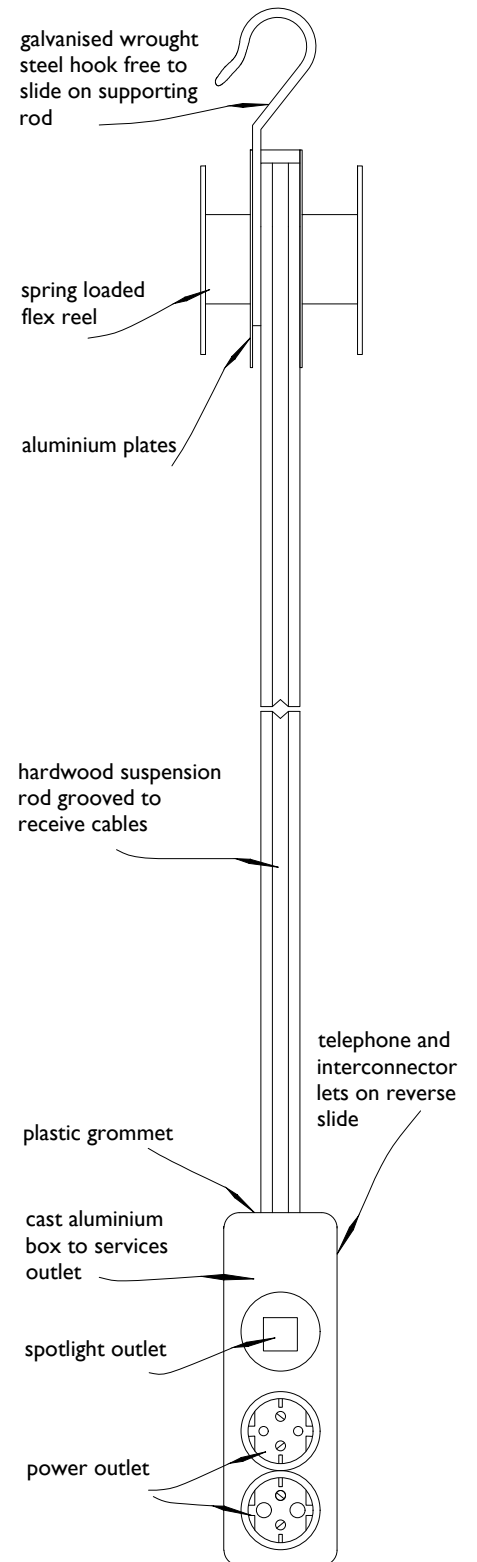

DETAIL OF CABLE SUSPENSION scale 1 : 5