


Planta 1:100

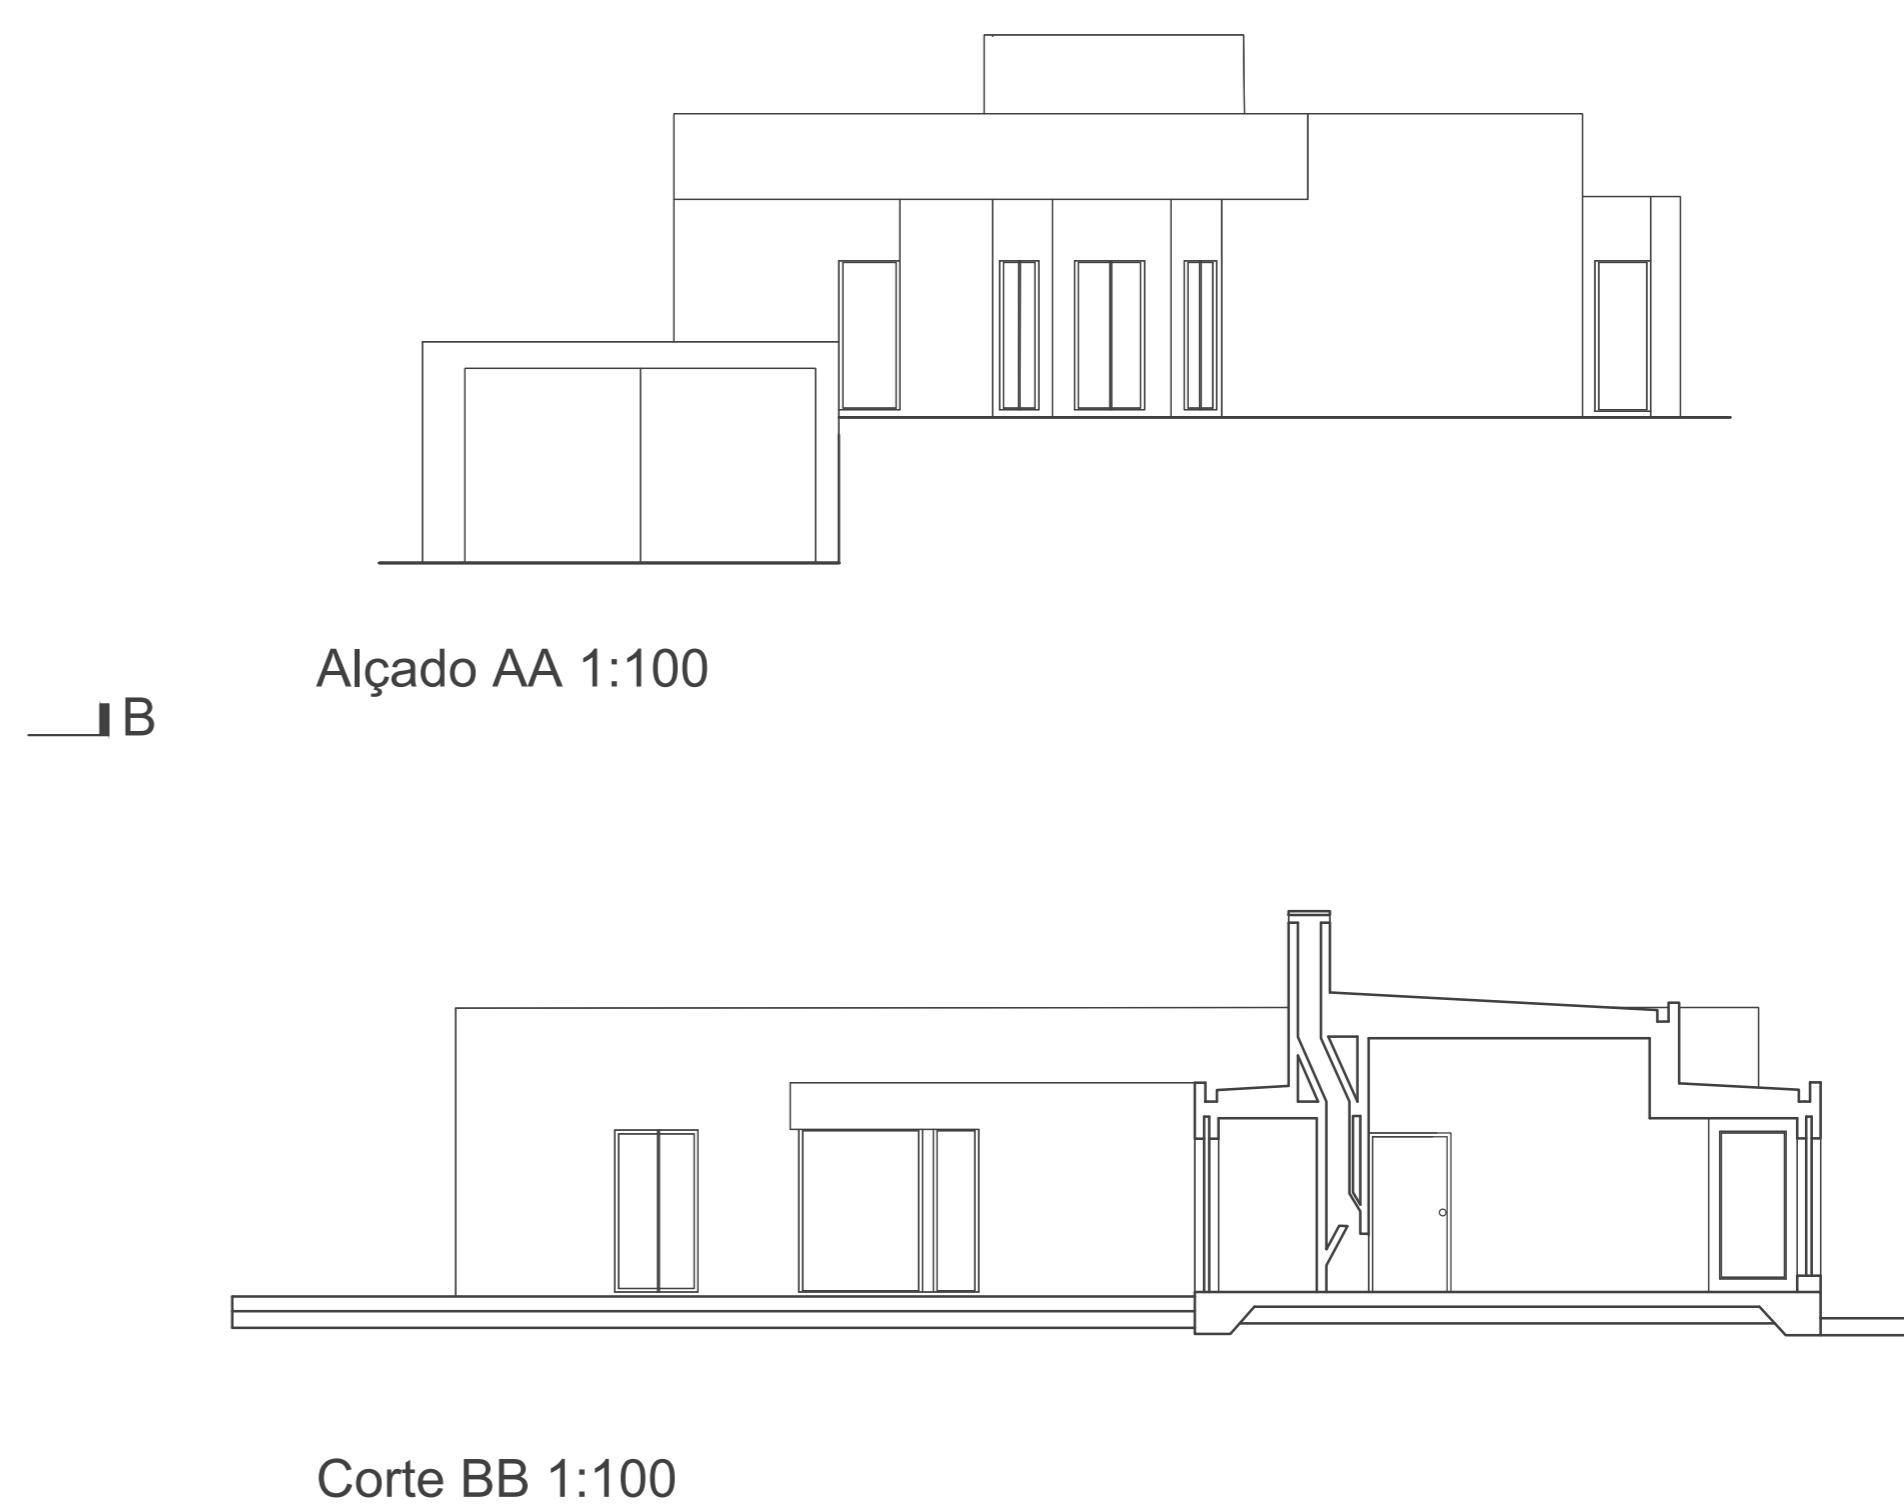

Alçado AA 1:100


Corte BB 1:100



Render 1



Render 2

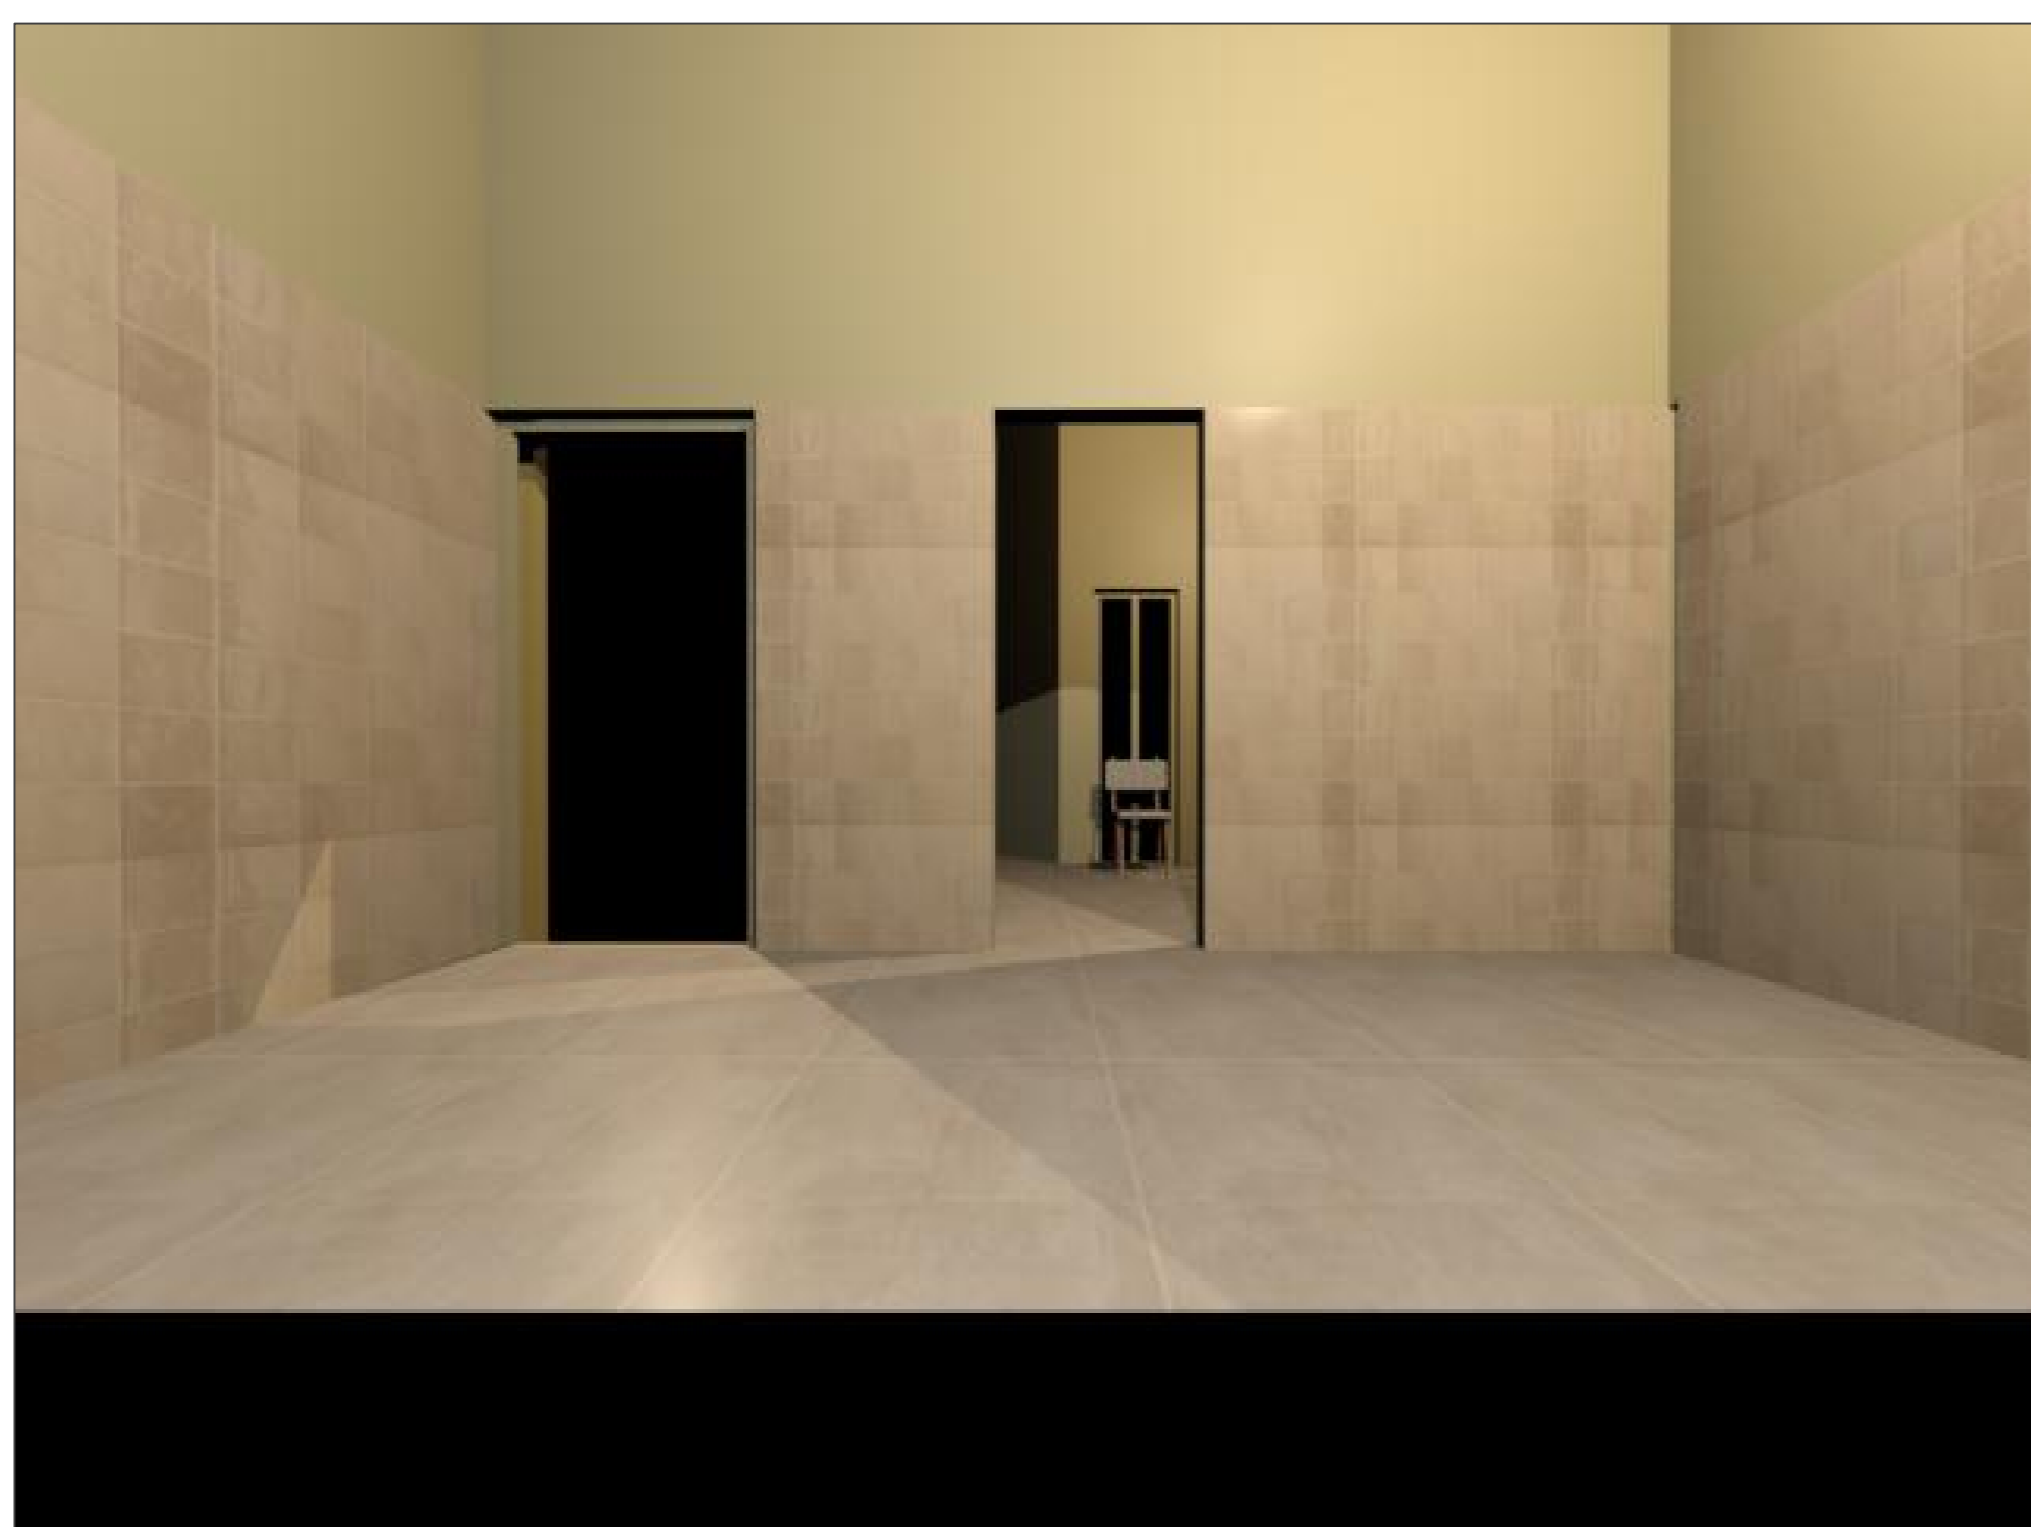

Render 3



Render 4