




PLANTA 1.100

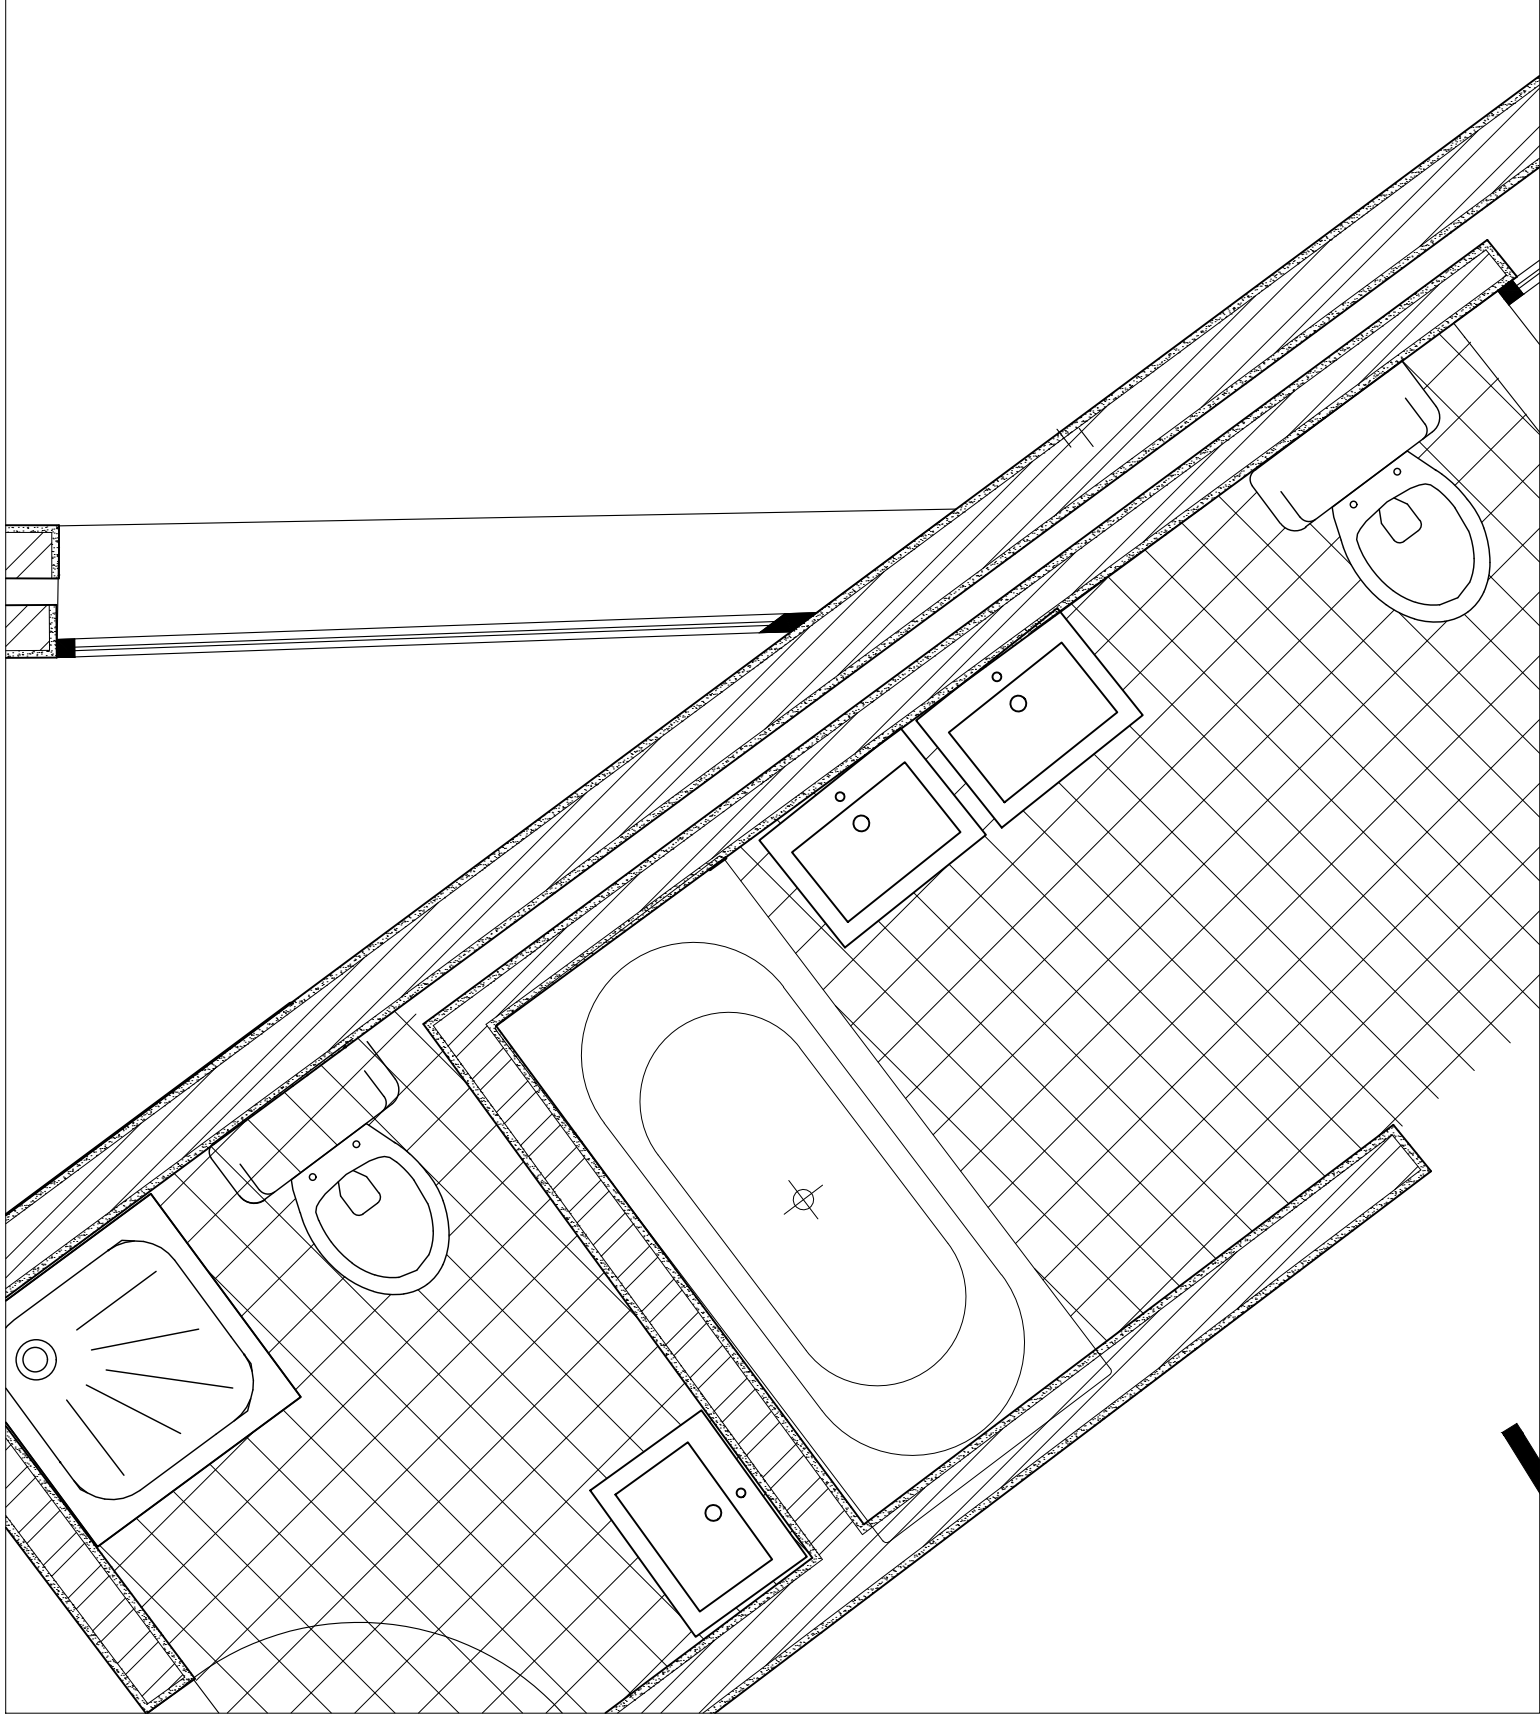


PORMENOR CASA DE
BANHO 1:20

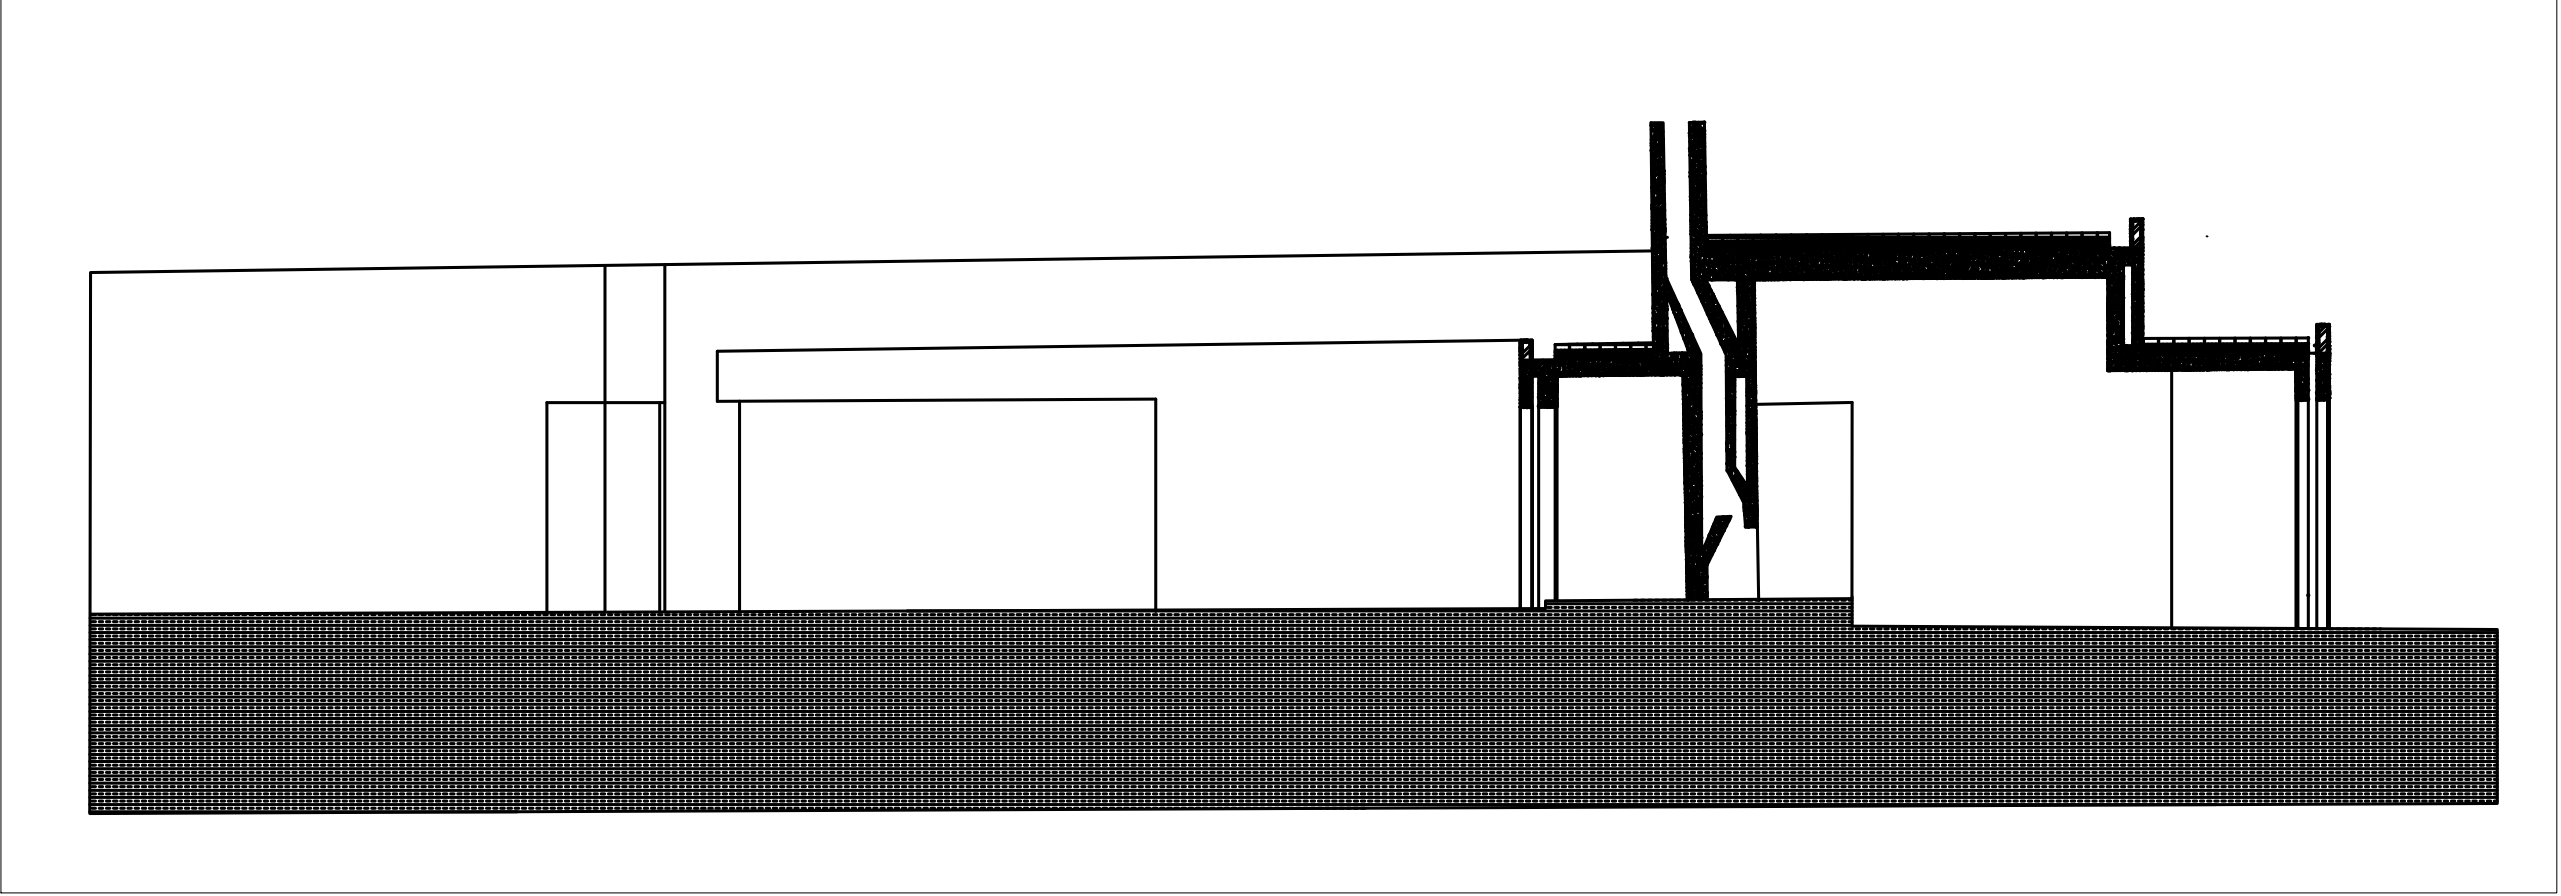

CORTE 1:100

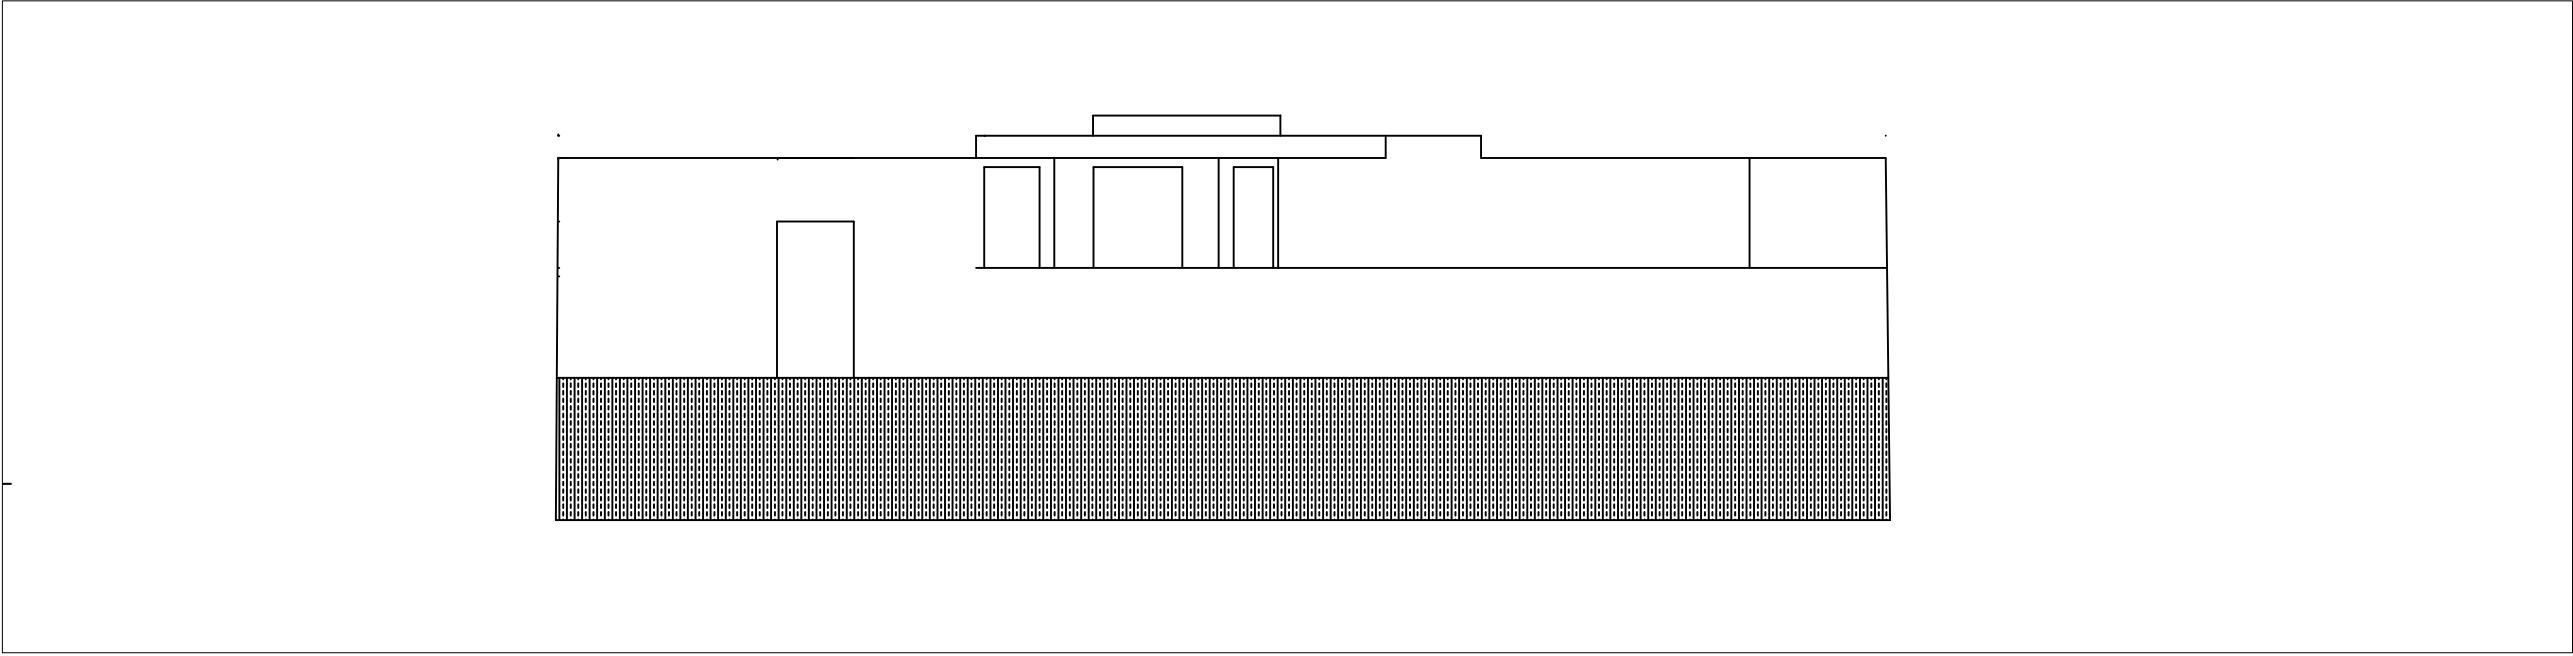


ALÇADO 1.100

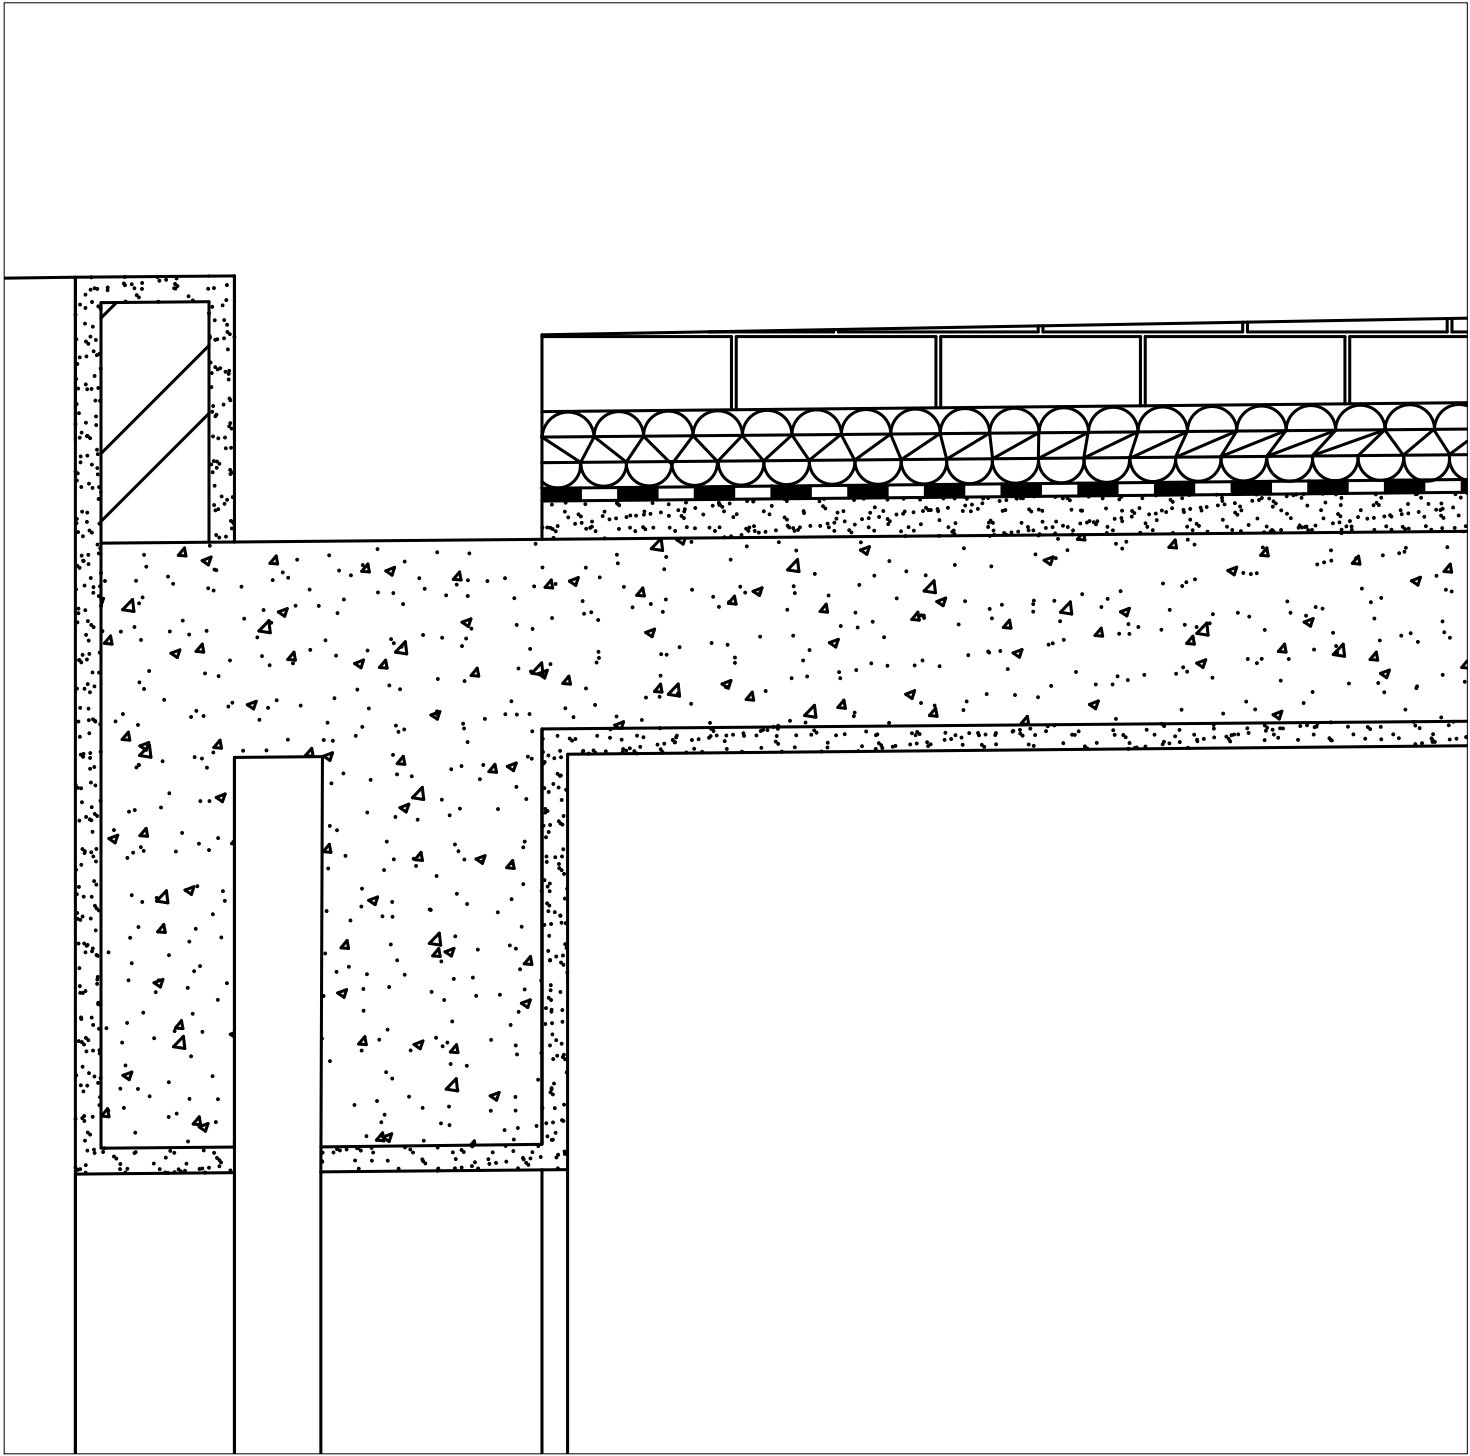

PORMENOR

CORTE 1:5

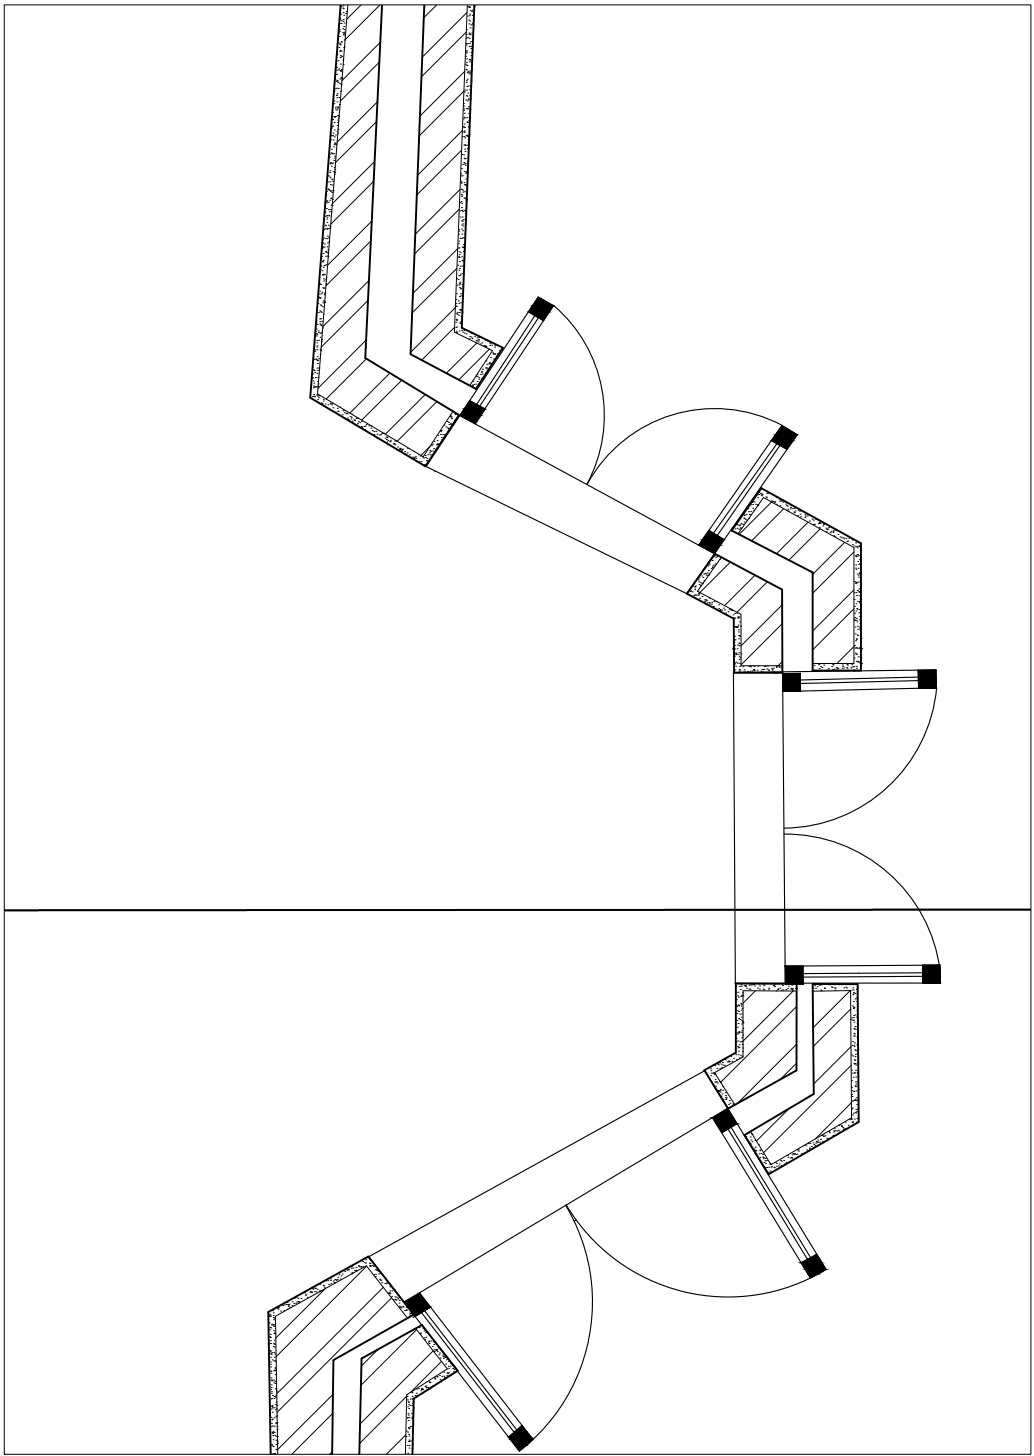

PORMENOR PORTA 1:10

SHIRLEY DA GRAÇA
BERNARDO SUMINE
NR:20221363
TMAI