



Planta 1/100

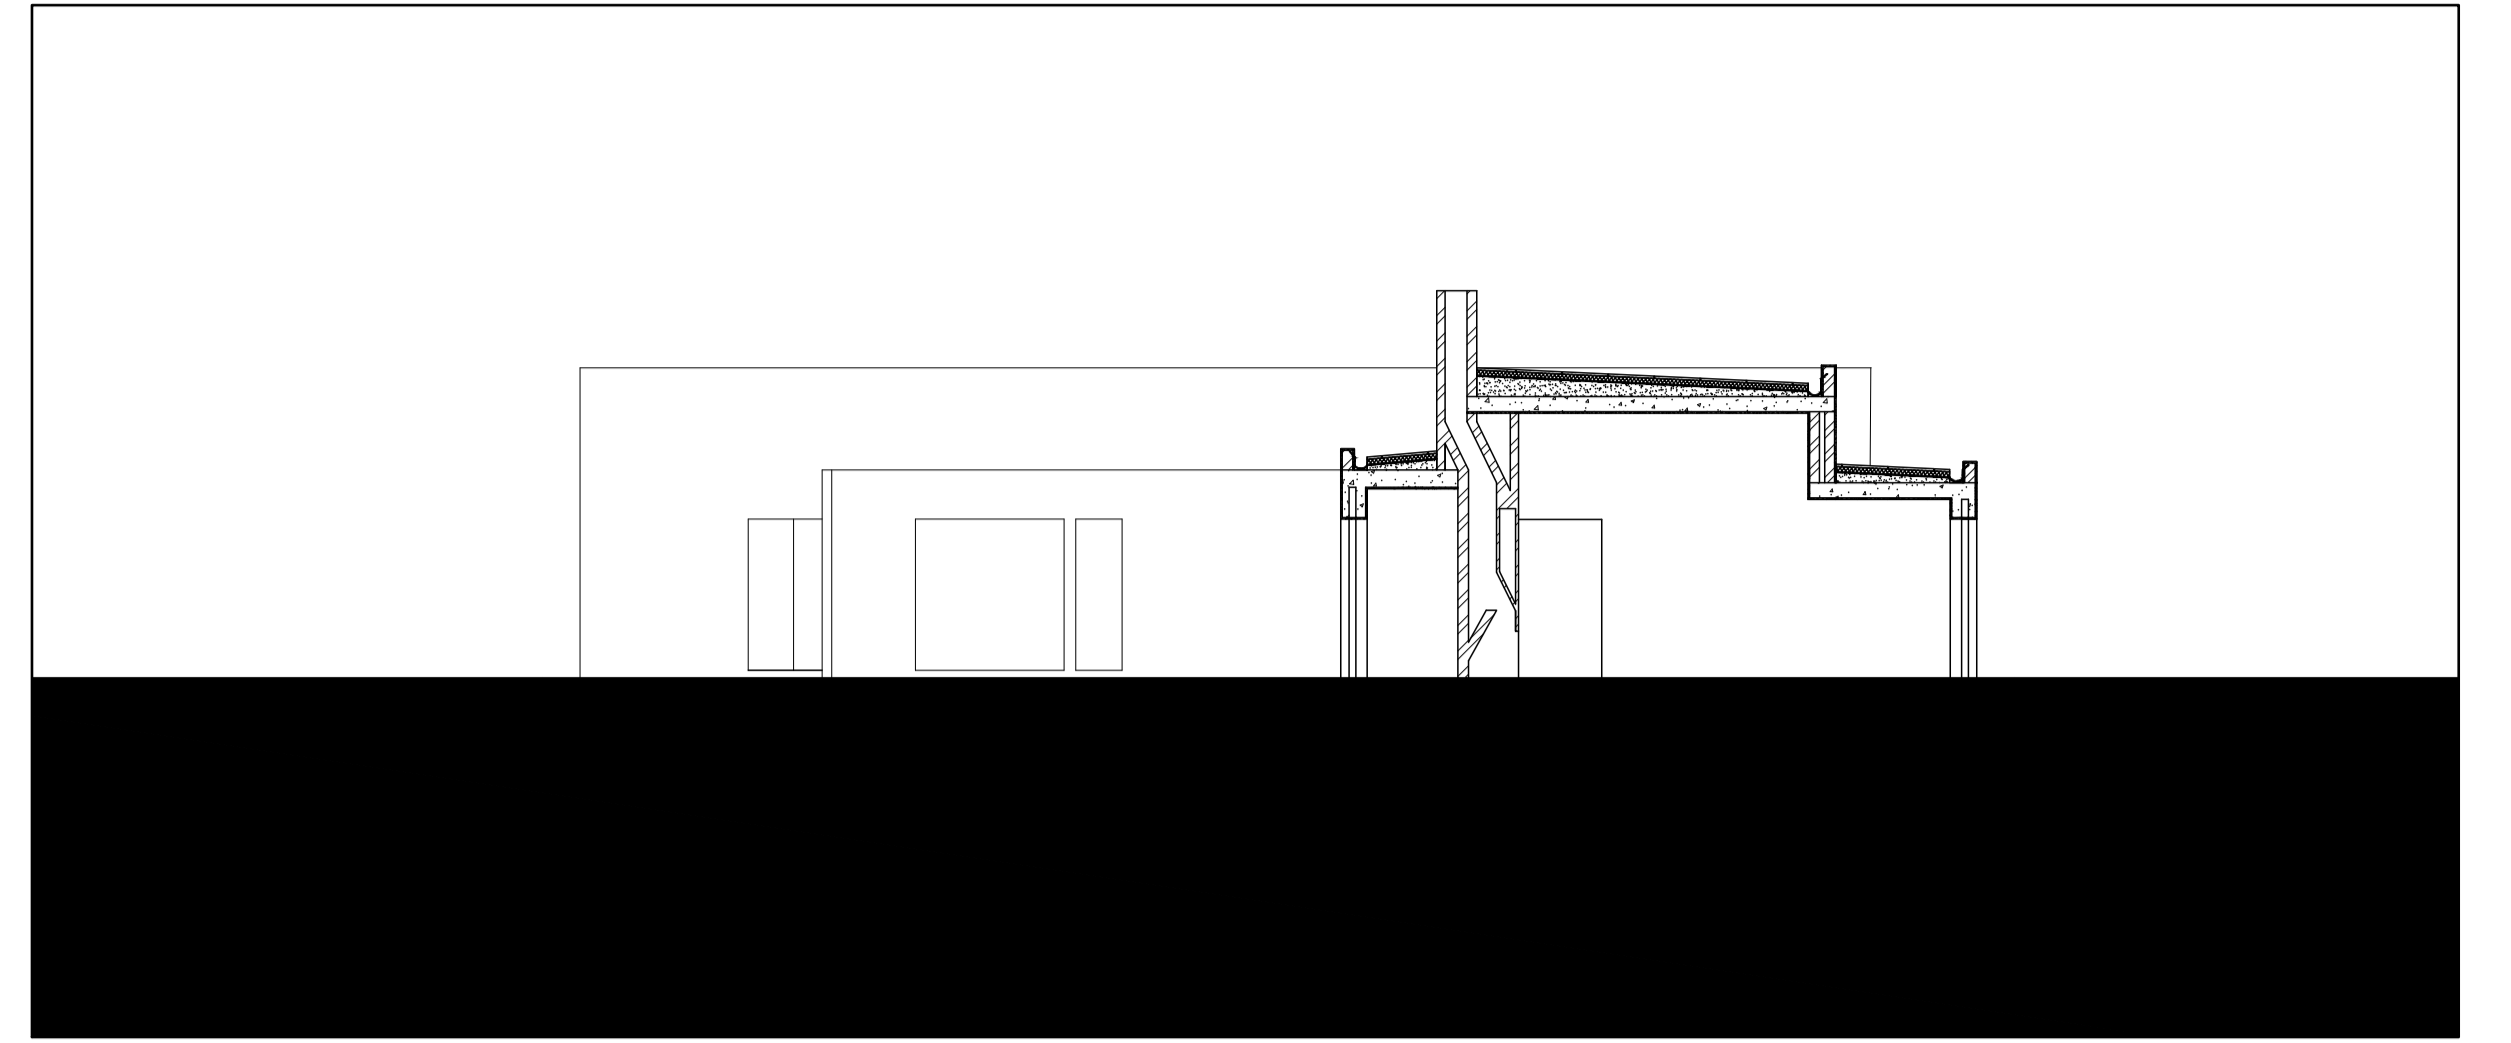

Corte AA' 1/100

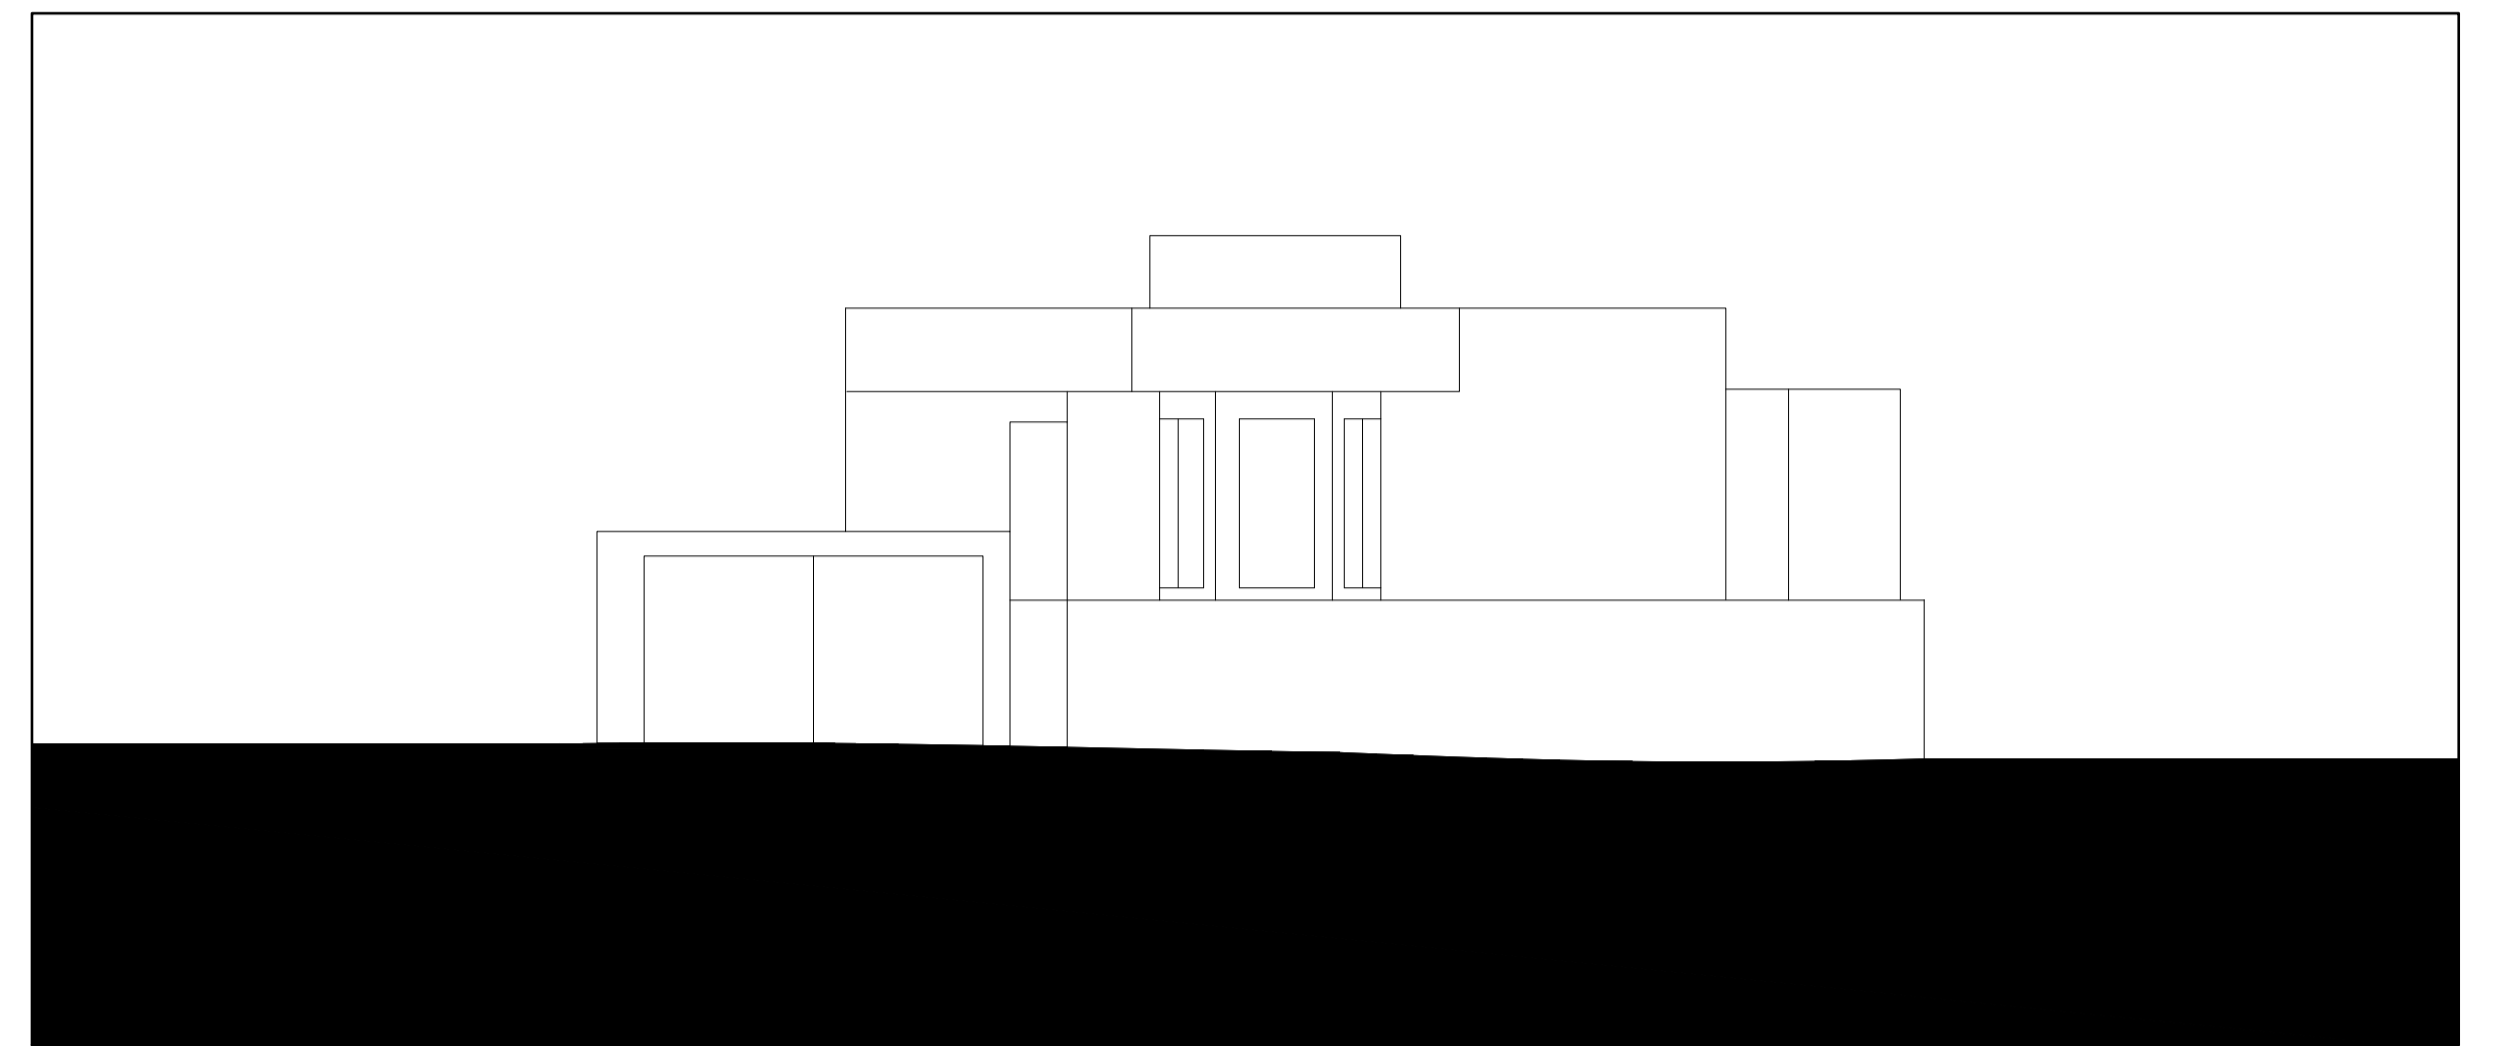

Alçado 1/100

