



FLOOR PLAN - DEMOLITION / NEW
1:20

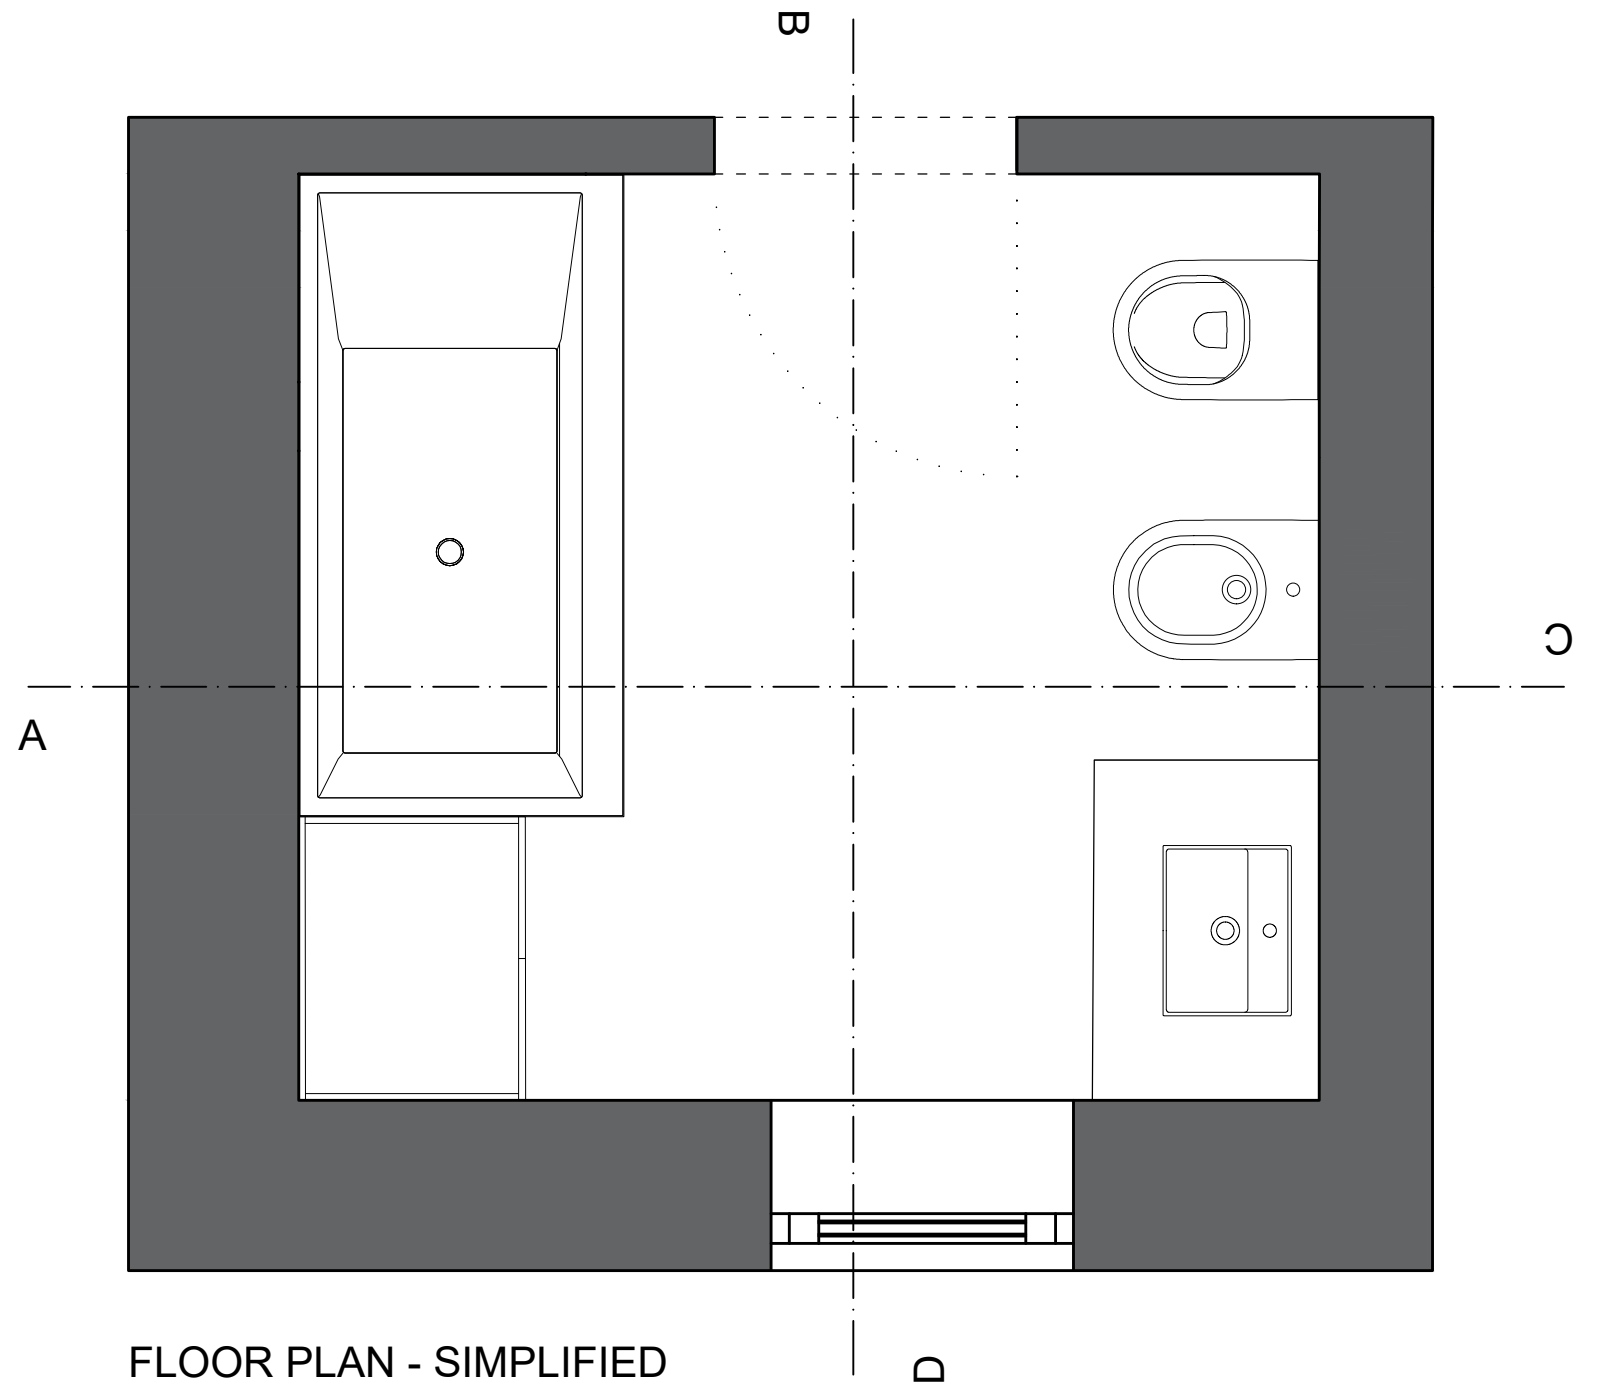

FLOOR PLAN - SIMPLIFIED
1:20

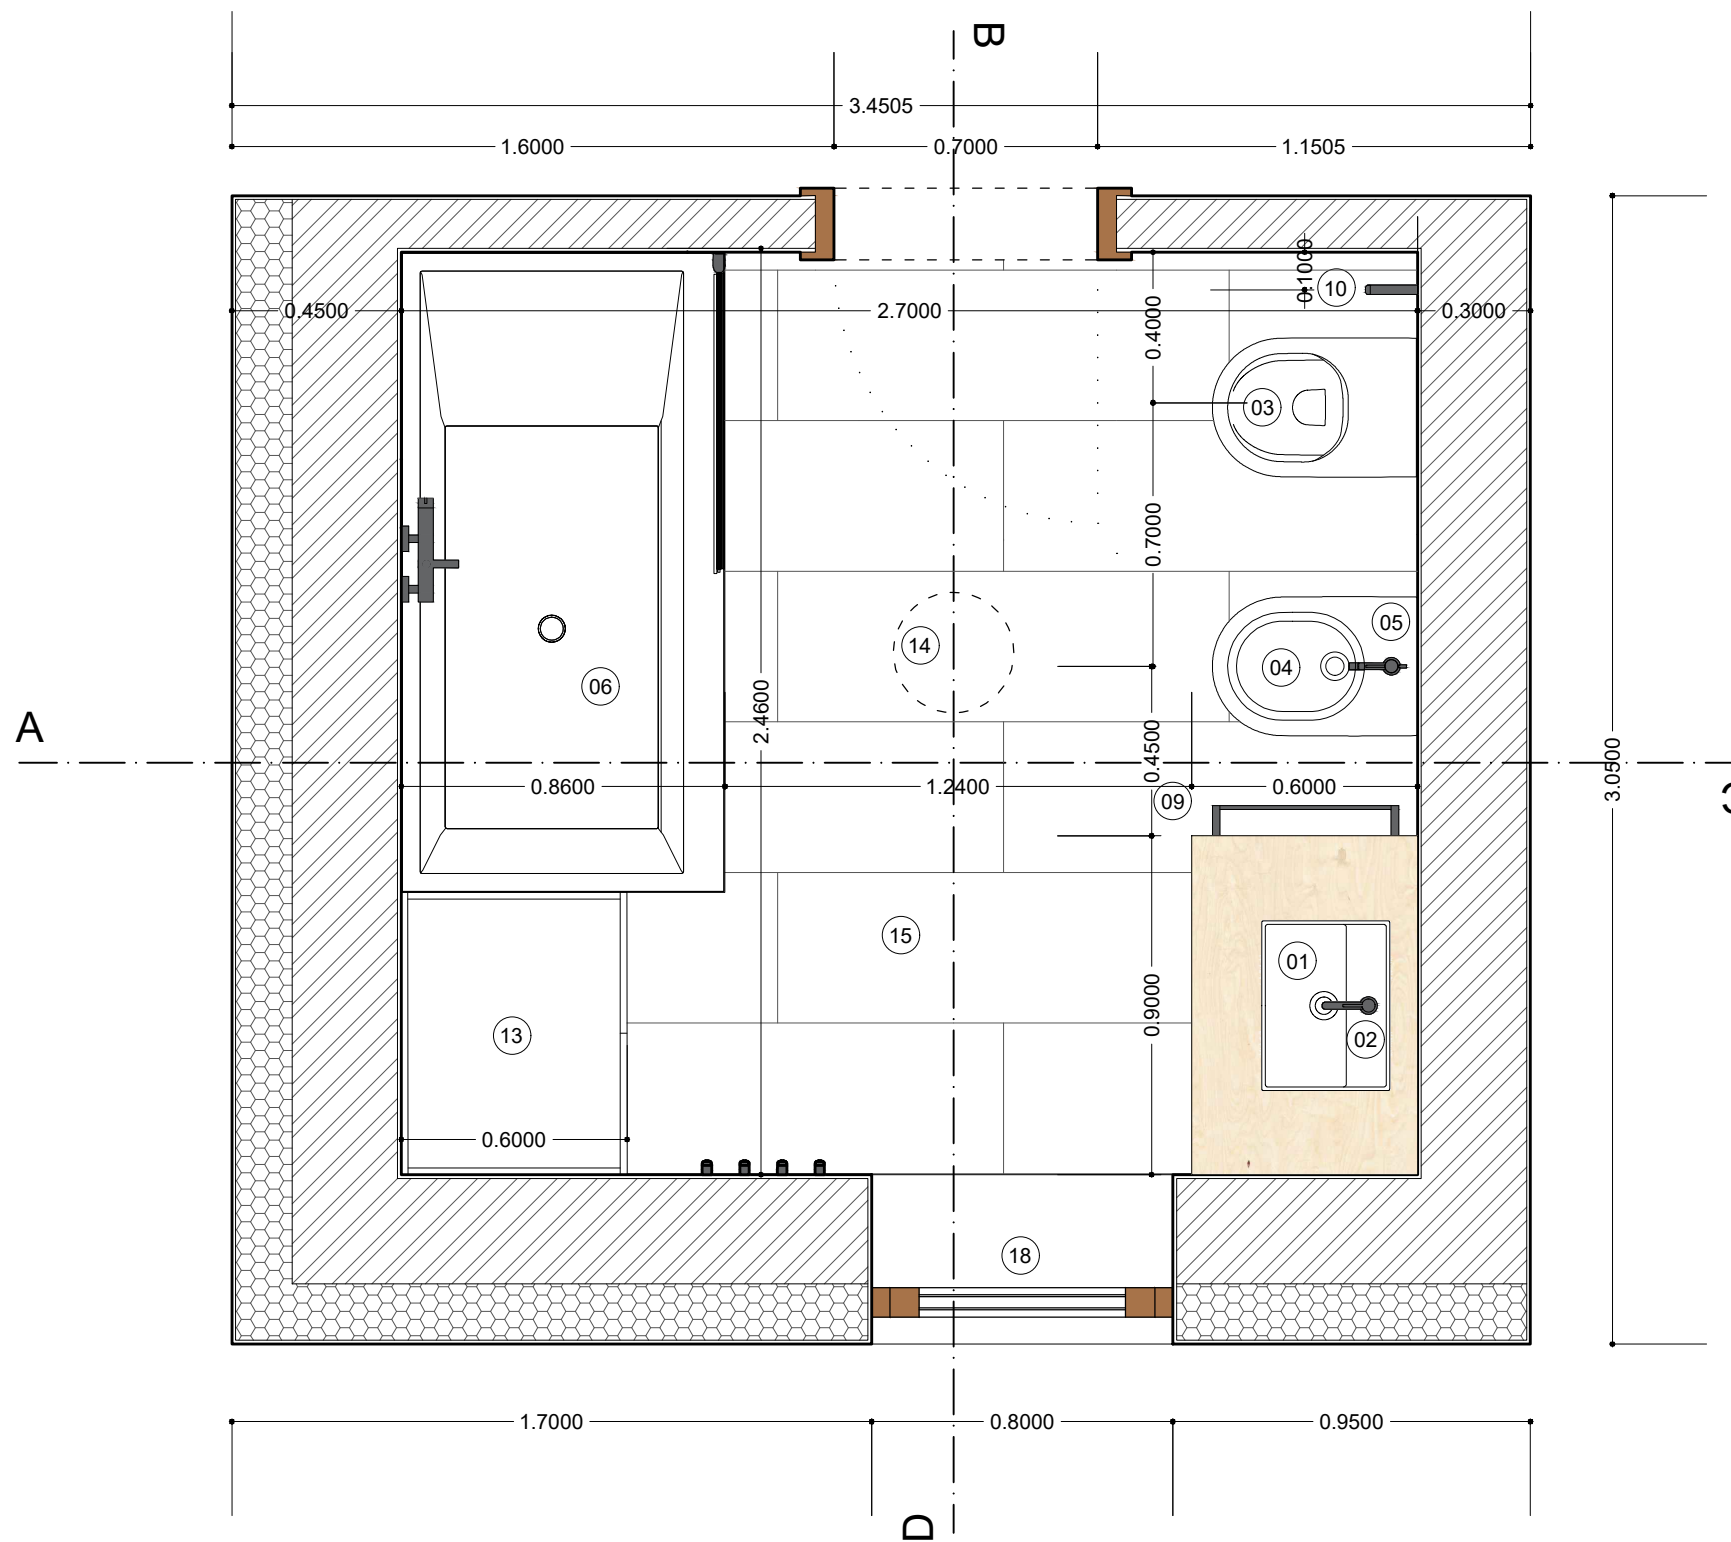

FLOOR PLAN
1:20

Description of equipment:



- 01 Washbasin KARTEL LAUFEN (H8153300001041)
on a vanity, one tap hole in the center
450 x 340 x 120 mm
000 - white, SaphirKeramik
- 02 Wasbasin faucet KARTEL LAUFEN (H3113310041001)
single level basin mixer, projection 115 mm, fixed spout,
without pop-up waste
h. 173 mm, l. 115 mm, diameter: 46 mm
chrome finish
- 03 Toilet KARTEL LAUFEN (H8203370000001)
wall-hung WC 'rimless', 4,5/3 l, washdown, without flushing
rim
545 x 370 x 355 mm
000 - white
+ Flush Plate AW1 (H8956610040001)
dual flush
250 x 10 x 160 mm
004 - chromed, plastic
- 04 Bidet KARTEL LAUFEN (H8303310003021)
wall hung, with one tap hole
545 x 370 x 290 mm
000 - white
- 05 Bidet faucet KARTEL LAUFEN (H3413310041011)
single lever bidet mixer, projection 110 mm, fixed spout,
with pop-up waste
h. 173 mm, l. 110 mm, diameter: 46 mm
chrome finish
- 06 Bathtub KARTEL LAUFEN (H2233350006161)
free standing, to right corner, with frame and panel
1700 x 860 x 440 mm
000 - white, Sentec
- 07 Bathtub faucet KARTEL LAUFEN (H3213370041411)
single lever bath mixer, fittings distance 150mm,
complete with fittings, synthetic
flexible hose 1800 mm and hand shower TwinStick
275 x 165 x 67,5 mm
chrome finish
- 08 Bathtub guard ROCA B1H (AM19408512)
front bath divider with a hinged door
850 x 1500 mm
clear glass + shiny silver profile
- 09 Towel rack SAT Simply R
wall-hung
616 x 104 x 24 mm
chrome
- 10 Toilet roll holder ROCA (A817035001)
25 x 139 mm
metal
- 12 Mirror Walls mirror from House Doctor (35658-01)
oval wall-hung mirror, vertical installation
70 x 35 mm
glass, MDF, metal
- 13 Vanity
vanity unit with two drawers, incl. organizer
900 x 600 x 600 mm
MDF board with ABS edges, inside melamine white
wood
- 14 Lightning Eglo Lora
LED lightning, water protection, 16 W
320 x 70 mm
chrom
- 15 Floor tiles
1200 x 400 x 10 mm
000 - white
- 16 Tiles on the walls
Zellica antique white tiles
60 x 240 x 10 mm
000 -white
- 17 Door
interior door with door frame
700 x 1970 x 40 mm
solid wood
- 18 Window VEKRA
wooden frame, double glazing
800 x 78 x 1200 mm
- 19 Cabinet
cabinet with four doors, incl. organizer
750 x 600 x 2200 mm
MDF board with ABS edges, inside melamine white
wood
- 20 Concrete screed/trowel

Client:
SRDA

Author:
Lucie Bielaková

Design:
Floor plan



Scale: 1:20 | Date: 13.11.2022 | n. 02

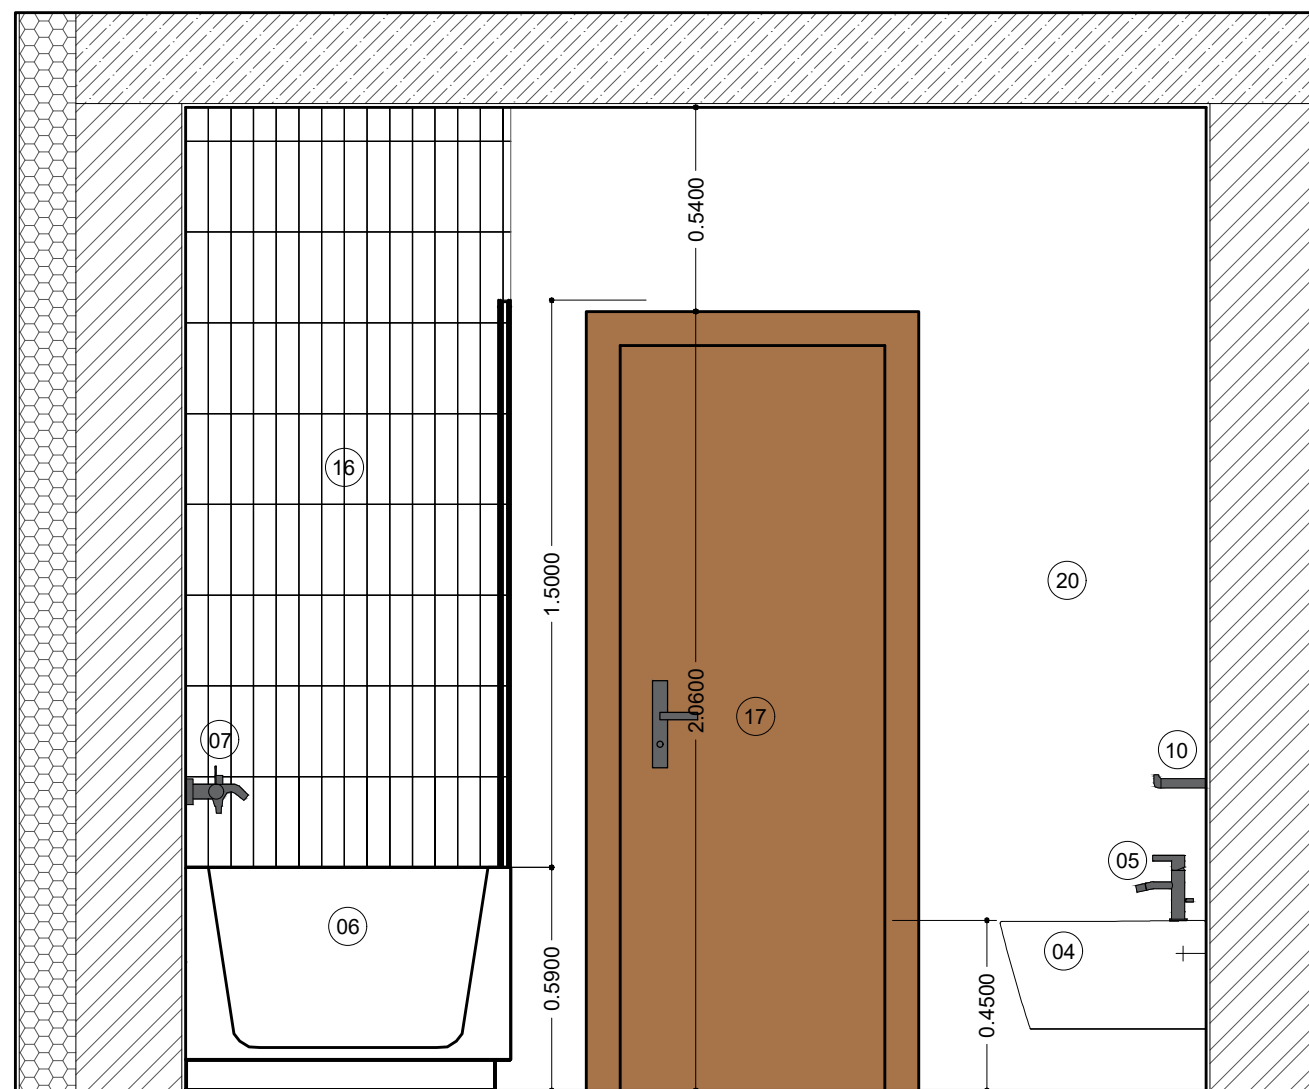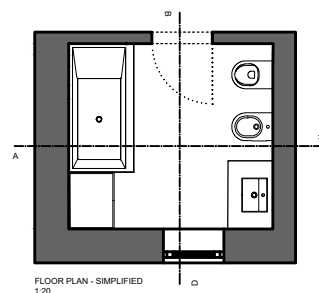

SECTION A
1:20

Description of equipment:



- 01 Washbasin KARTEL LAUFEN (H8153300001041)
on a vanity, one tap hole in the center
450 x 340 x 120 mm
000 - white, SaphirKeramik
- 02 Wasbasin faucet KARTEL LAUFEN (H3113310041001)
single level basin mixer, projection 115 mm, fixed spout,
without pop-up waste
h. 173 mm, l. 115 mm, diameter: 46 mm
chrome finish
- 03 Toilet KARTEL LAUFEN (H8203370000001)
wall-hung WC 'rimless', 4,5/3 l, washdown, without flushing
rim
545 x 370 x 355 mm
000 - white
+ Flush Plate AW1 (H8956610040001)
dual flush
250 x 10 x 160 mm
004 - chromed, plastic
- 04 Bidet KARTEL LAUFEN (H8303310003021)
wall hung, with one tap hole
545 x 370 x 290 mm
000 - white
- 05 Bidet faucet KARTEL LAUFEN (H3413310041011)
single lever bidet mixer, projection 110 mm, fixed spout,
with pop-up waste
h. 173 mm, l. 110 mm, diameter: 46 mm
chrome finish
- 06 Bathtub KARTEL LAUFEN (H2233350006161)
free standing, to right corner, with frame and panel
1700 x 860 x 440 mm
000 - white, Sentec
- 07 Bathtub faucet KARTEL LAUFEN (H3213370041411)
single lever bath mixer, fittings distance 150mm,
complete with fittings, synthetic
flexible hose 1800 mm and hand shower TwinStick
275 x 165 x 67,5 mm
chrome finish
- 08 Bathtub guard ROCA B1H (AM19408512)
front bath divider with a hinged door
850 x 1500 mm
clear glass + shiny silver profile
- 09 Towel rack SAT Simply R
wall-hung
616 x 104 x 24 mm
chrome
- 10 Toilet roll holder ROCA (A817035001)
25 x 139 mm
metal
- 12 Mirror Walls mirror from House Doctor (35658-01)
oval wall-hung mirror, vertical installation
70 x 35 mm
glass, MDF, metal
- 13 Vanity
vanity unit with two drawers, incl. organizer
900 x 600 x 600 mm
MDF board with ABS edges, inside melamine white
wood
- 14 Lightning Eglo Lora
LED lightning, water protection, 16 W
320 x 70 mm
chrom
- 15 Floor tiles
1200 x 400 x 10 mm
000 - white
- 16 Tiles on the walls
Zellica antique white tiles
60 x 240 x 10 mm
000 -white
- 17 Door
interior door with door frame
700 x 1970 x 40 mm
solid wood
- 18 Window VEKRA
wooden frame, double glazing
800 x 78 x 1200 mm
- 19 Cabinet
cabinet with four doors, incl. organizer
750 x 600 x 2200 mm
MDF board with ABS edges, inside melamine white
wood
- 20 Concrete screed/trowel

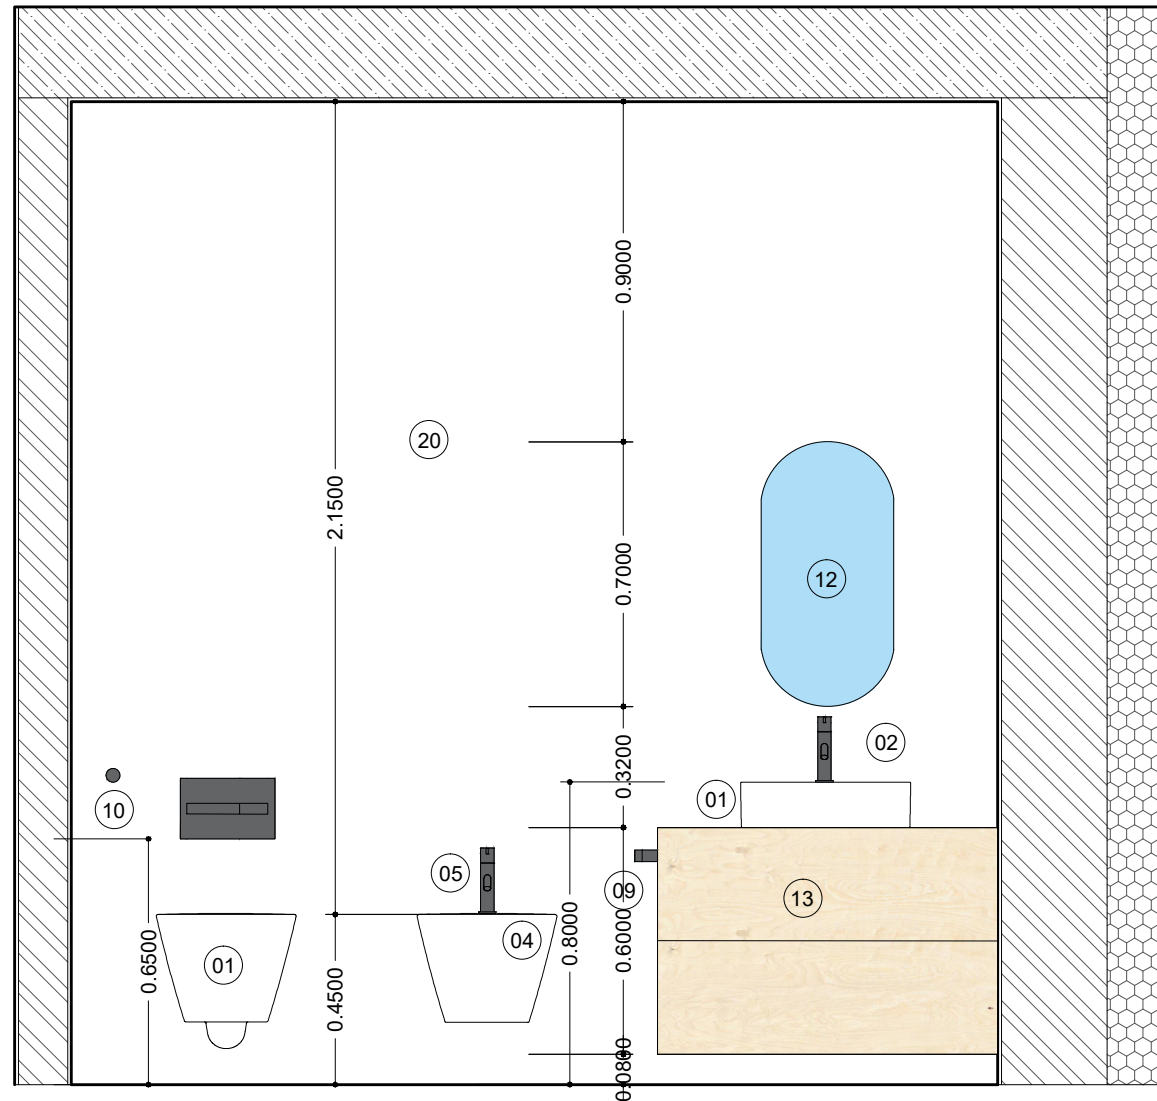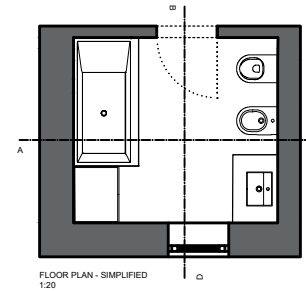

SECTION B
1:20



Description of equipment:

- 01 Washbasin KARTEL LAUFEN (H8153300001041)
on a vanity, one tap hole in the center
450 x 340 x 120 mm
000 - white, SaphirKeramik
- 02 Wasbasin faucet KARTEL LAUFEN (H3113310041001)
single level basin mixer, projection 115 mm, fixed spout,
without pop-up waste
h. 173 mm, l. 115 mm, diameter: 46 mm
chrome finish
- 03 Toilet KARTEL LAUFEN (H82033700000001)
wall-hung WC 'rimless', 4,5/3 l, washdown, without flushing
rim
545 x 370 x 355 mm
000 - white
+ Flush Plate AW1 (H8956610040001)
dual flush
250 x 10 x 160 mm
004 - chromed, plastic
- 04 Bidet KARTEL LAUFEN (H8303310003021)
wall hung, with one tap hole
545 x 370 x 290 mm
000 - white
- 05 Bidet faucet KARTEL LAUFEN (H3413310041011)
single lever bidet mixer, projection 110 mm, fixed spout,
with pop-up waste
h. 173 mm, l. 110 mm, diameter: 46 mm
chrome finish
- 06 Bathtub KARTEL LAUFEN (H2233350006161)
free standing, to right corner, with frame and panel
1700 x 860 x 440 mm
000 - white, Sentec
- 07 Bathtub faucet KARTEL LAUFEN (H3213370041411)
single lever bath mixer, fittings distance 150mm,
complete with fittings, synthetic
flexible hose 1800 mm and hand shower TwinStick
275 x 165 x 67,5 mm
chrome finish
- 08 Bathtub guard ROCA B1H (AM19408512)
front bath divider with a hinged door
850 x 1500 mm
clear glass + shiny silver profile
- 09 Towel rack SAT Simply R
wall-hung
616 x 104 x 24 mm
chrome
- 10 Toilet roll holder ROCA (A817035001)
25 x 139 mm
metal
- 12 Mirror Walls mirror from House Doctor (35658-01)
oval wall-hung mirror, vertical installation
70 x 35 mm
glass, MDF, metal
- 13 Vanity
vanity unit with two drawers, incl. organizer
900 x 600 x 600 mm
MDF board with ABS edges, inside melamine white
wood
- 14 Lightning Eglo Lora
LED lightning, water protection, 16 W
320 x 70 mm
chrom
- 15 Floor tiles
1200 x 400 x 10 mm
000 - white
- 16 Tiles on the walls
Zellica antique white tiles
60 x 240 x 10 mm
000 -white
- 17 Door
interior door with door frame
700 x 1970 x 40 mm
solid wood
- 18 Window VEKRA
wooden frame, double glazing
800 x 78 x 1200 mm
- 19 Cabinet
cabinet with four doors, incl. organizer
750 x 600 x 2200 mm
MDF board with ABS edges, inside melamine white
wood
- 20 Concrete screed/trowel

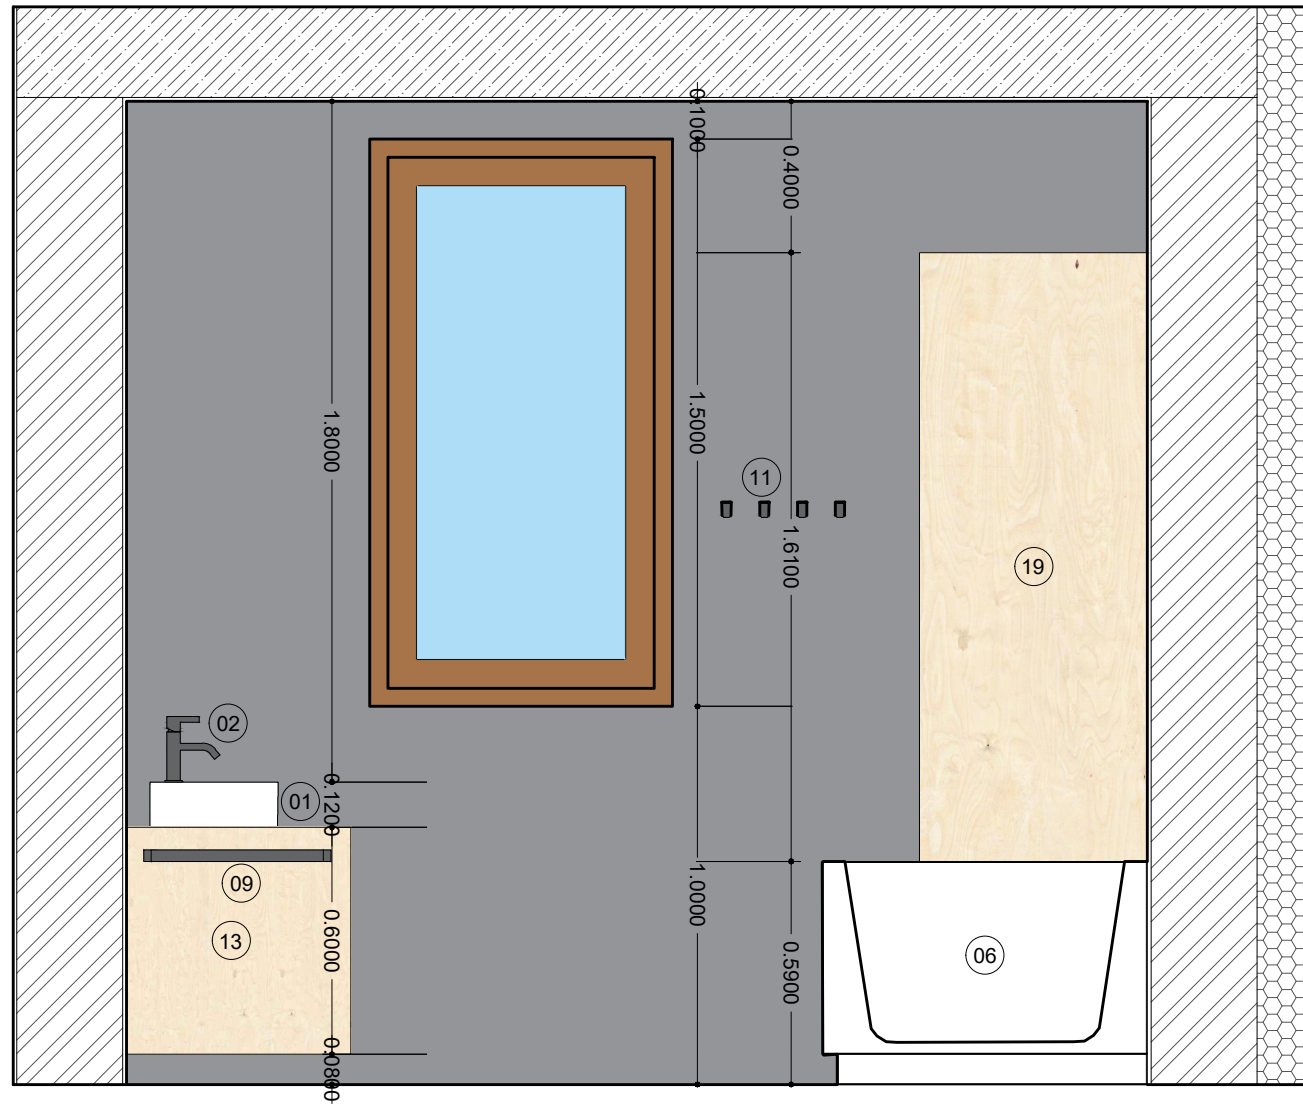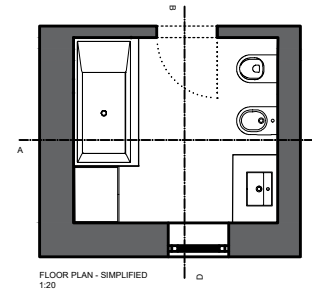

Description of equipment:

- 01 Washbasin KARTEL LAUFEN (H8153300001041)
on a vanity, one tap hole in the center
450 x 340 x 120 mm
000 - white, SaphirKeramik
- 02 Wasbasin faucet KARTEL LAUFEN (H3113310041001)
single level basin mixer, projection 115 mm, fixed spout,
without pop-up waste
h. 173 mm, l. 115 mm, diameter: 46 mm
chrome finish
- 03 Toilet KARTEL LAUFEN (H82033700000001)
wall-hung WC 'rimless', 4,5/3 l, washdown, without flushing
rim
545 x 370 x 355 mm
000 - white
+ Flush Plate AW1 (H8956610040001)
dual flush
250 x 10 x 160 mm
004 - chromed, plastic
- 04 Bidet KARTEL LAUFEN (H8303310003021)
wall hung, with one tap hole
545 x 370 x 290 mm
000 - white
- 05 Bidet faucet KARTEL LAUFEN (H3413310041011)
single lever bidet mixer, projection 110 mm, fixed spout,
with pop-up waste
h. 173 mm, l. 110 mm, diameter: 46 mm
chrome finish
- 06 Bathtub KARTEL LAUFEN (H2233350006161)
free standing, to right corner, with frame and panel
1700 x 860 x 440 mm
000 - white, Sentec
- 07 Bathtub faucet KARTEL LAUFEN (H3213370041411)
single lever bath mixer, fittings distance 150mm,
complete with fittings, synthetic
flexible hose 1800 mm and hand shower TwinStick
275 x 165 x 67,5 mm
chrome finish
- 08 Bathtub guard ROCA B1H (AM19408512)
front bath divider with a hinged door
850 x 1500 mm
clear glass + shiny silver profile
- 09 Towel rack SAT Simply R
wall-hung
616 x 104 x 24 mm
chrome
- 10 Toilet roll holder ROCA (A817035001)
25 x 139 mm
metal
- 12 Mirror Walls mirror from House Doctor (35658-01)
oval wall-hung mirror, vertical installation
70 x 35 mm
glass, MDF, metal
- 13 Vanity
vanity unit with two drawers, incl. organizer
900 x 600 x 600 mm
MDF board with ABS edges, inside melamine white
wood
- 14 Lightning Eglo Lora
LED lightning, water protection, 16 W
320 x 70 mm
chrom
- 15 Floor tiles
1200 x 400 x 10 mm
000 - white
- 16 Tiles on the walls
Zellica antique white tiles
60 x 240 x 10 mm
000 -white
- 17 Door
interior door with door frame
700 x 1970 x 40 mm
solid wood
- 18 Window VEKRA
wooden frame, double glazing
800 x 78 x 1200 mm
- 19 Cabinet
cabinet with four doors, incl. organizer
750 x 600 x 2200 mm
MDF board with ABS edges, inside melamine white
wood
- 20 Concrete screed/trowel

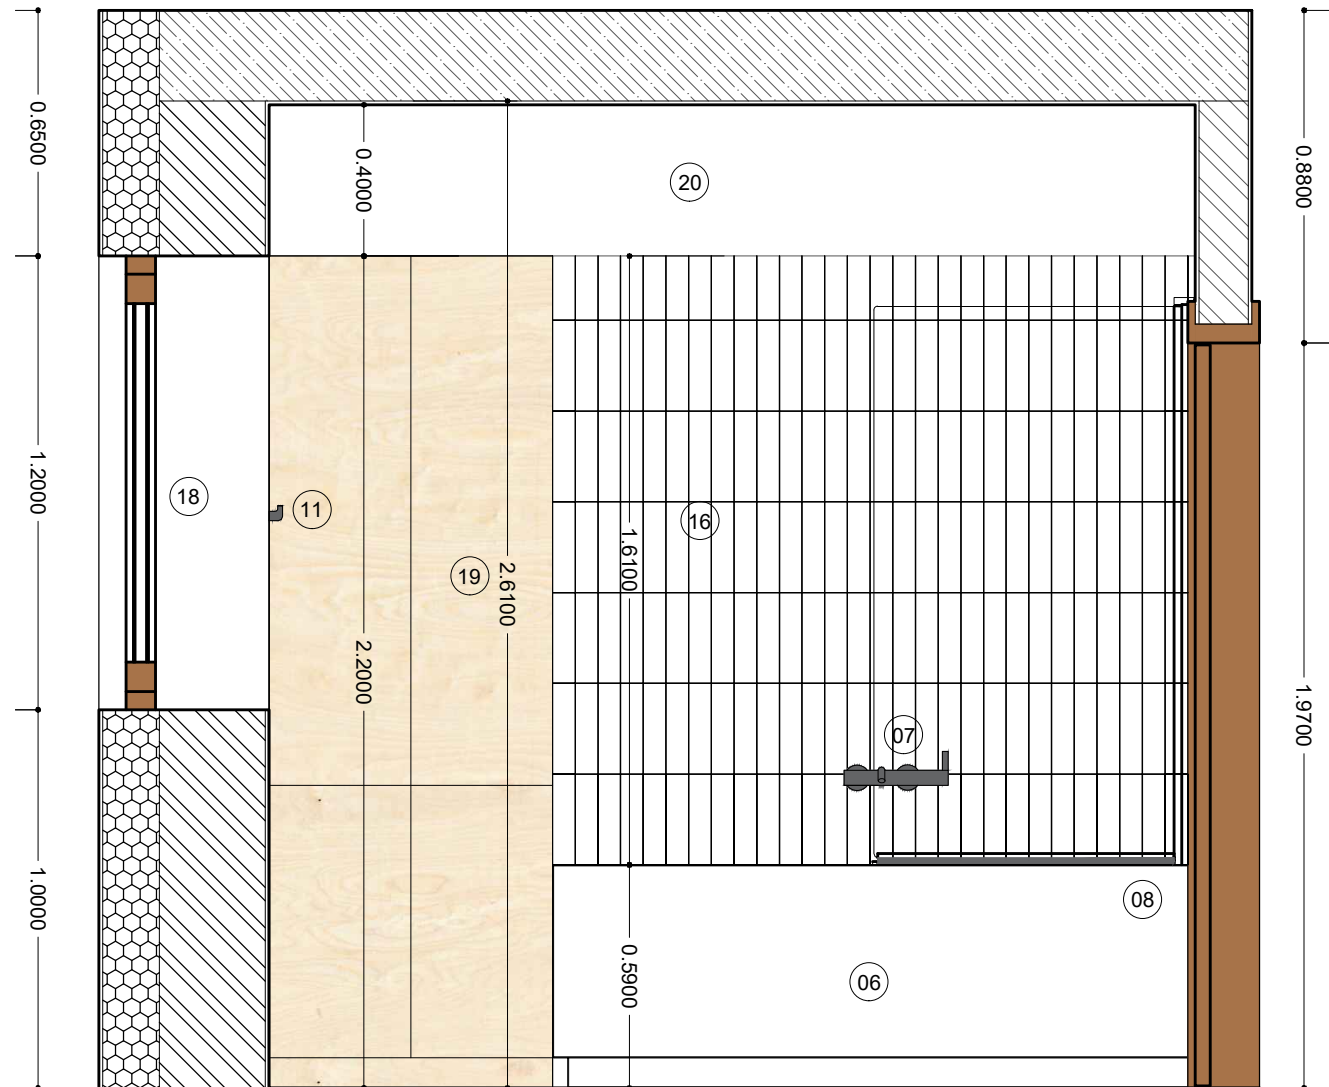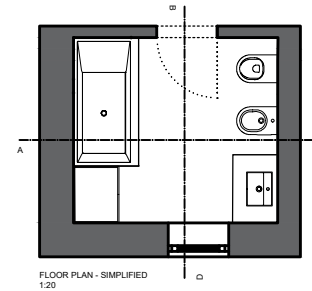

SECTION D
1:20

Description of equipment:

- 01 Washbasin KARTEL LAUFEN (H8153300001041)
on a vanity, one tap hole in the center
450 x 340 x 120 mm
000 - white, SaphirKeramik
- 02 Wasbasin faucet KARTEL LAUFEN (H3113310041001)
single level basin mixer, projection 115 mm, fixed spout,
without pop-up waste
h. 173 mm, l. 115 mm, diameter: 46 mm
chrome finish
- 03 Toilet KARTEL LAUFEN (H82033700000001)
wall-hung WC 'rimless', 4,5/3 l, washdown, without flushing
rim
545 x 370 x 355 mm
000 - white
+ Flush Plate AW1 (H8956610040001)
dual flush
250 x 10 x 160 mm
004 - chromed, plastic
- 04 Bidet KARTEL LAUFEN (H8303310003021)
wall hung, with one tap hole
545 x 370 x 290 mm
000 - white
- 05 Bidet faucet KARTEL LAUFEN (H3413310041011)
single lever bidet mixer, projection 110 mm, fixed spout,
with pop-up waste
h. 173 mm, l. 110 mm, diameter: 46 mm
chrome finish
- 06 Bathtub KARTEL LAUFEN (H2233350006161)
free standing, to right corner, with frame and panel
1700 x 860 x 440 mm
000 - white, Sentec
- 07 Bathtub faucet KARTEL LAUFEN (H3213370041411)
single lever bath mixer, fittings distance 150mm,
complete with fittings, synthetic
flexible hose 1800 mm and hand shower TwinStick
275 x 165 x 67,5 mm
chrome finish
- 08 Bathtub guard ROCA B1H (AM19408512)
front bath divider with a hinged door
850 x 1500 mm
clear glass + shiny silver profile
- 09 Towel rack SAT Simply R
wall-hung
616 x 104 x 24 mm
chrome
- 10 Toilet roll holder ROCA (A817035001)
25 x 139 mm
metal
- 12 Mirror Walls mirror from House Doctor (35658-01)
oval wall-hung mirror, vertical installation
70 x 35 mm
glass, MDF, metal
- 13 Vanity
vanity unit with two drawers, incl. organizer
900 x 600 x 600 mm
MDF board with ABS edges, inside melamine white
wood
- 14 Lightning Eglo Lora
LED lightning, water protection, 16 W
320 x 70 mm
chrom
- 15 Floor tiles
1200 x 400 x 10 mm
000 - white
- 16 Tiles on the walls
Zellica antique white tiles
60 x 240 x 10 mm
000 -white
- 17 Door
interior door with door frame
700 x 1970 x 40 mm
solid wood
- 18 Window VEKRA
wooden frame, double glazing
800 x 78 x 1200 mm
- 19 Cabinet
cabinet with four doors, incl. organizer
750 x 600 x 2200 mm
MDF board with ABS edges, inside melamine white
wood
- 20 Concrete screed/trowel

DETAIL OF DOOR FRAME
1:5

