




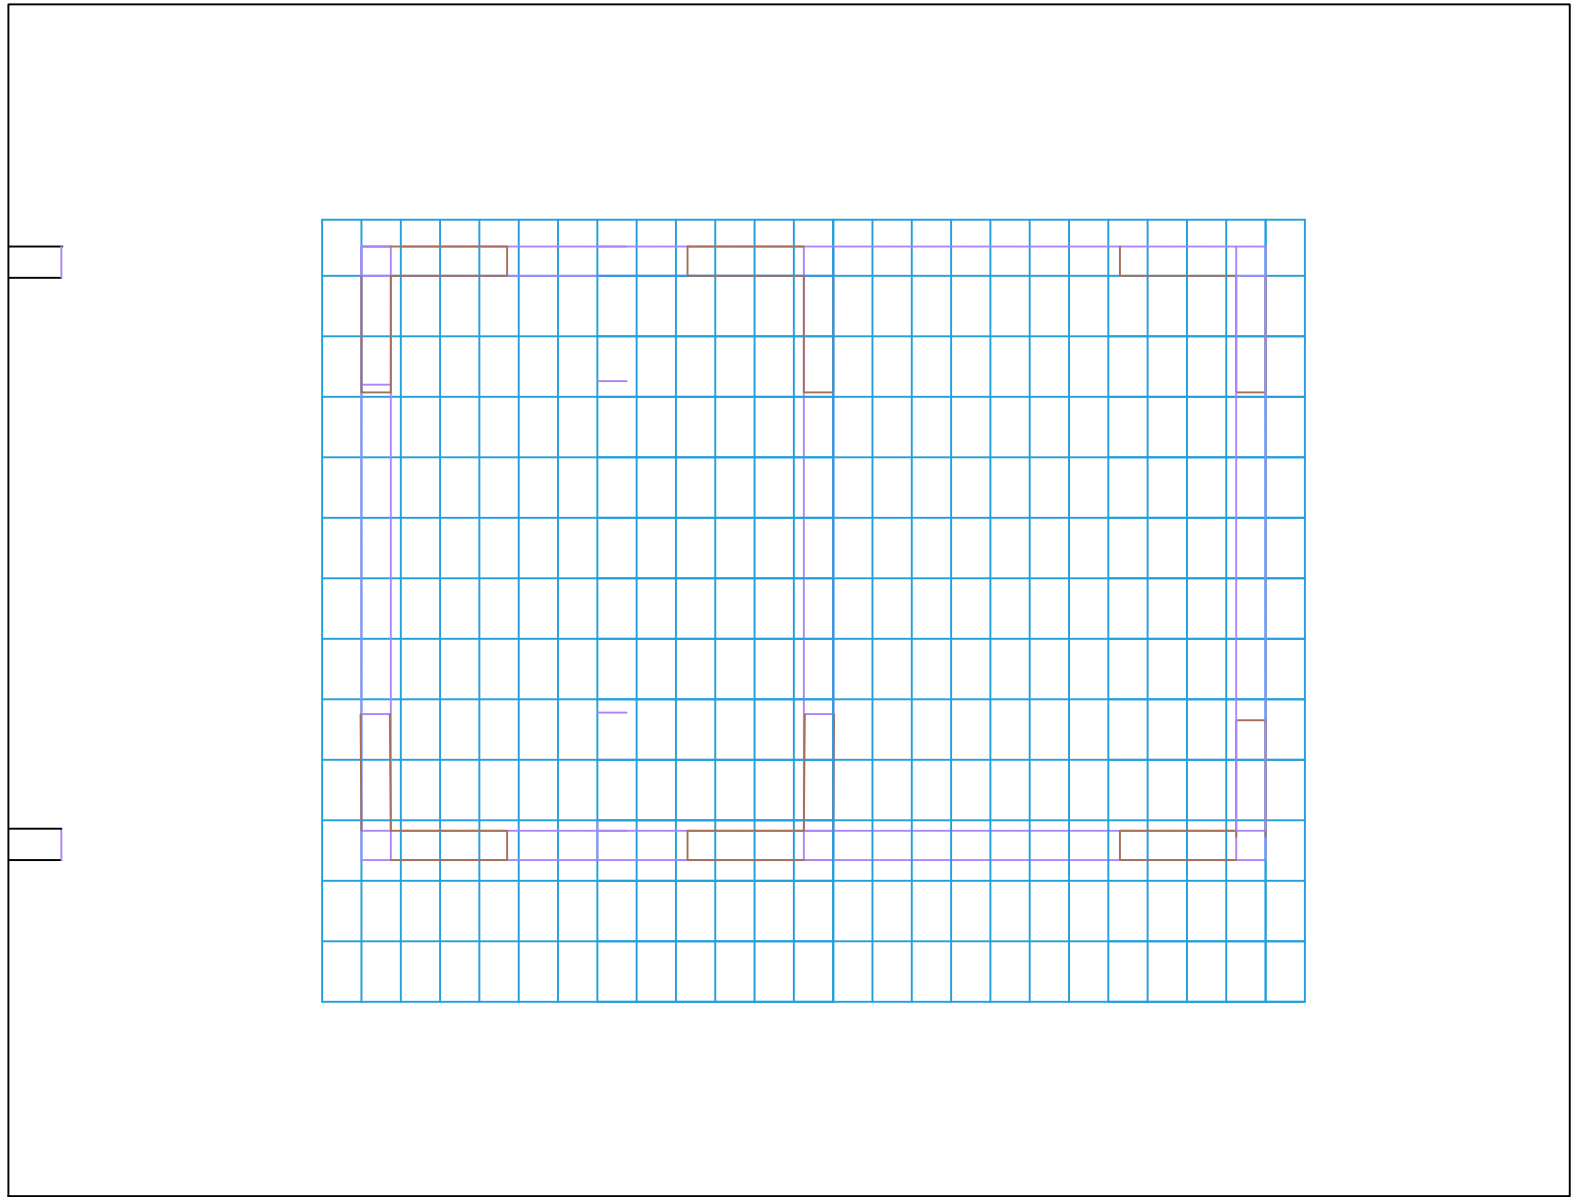

planta escala 1:50

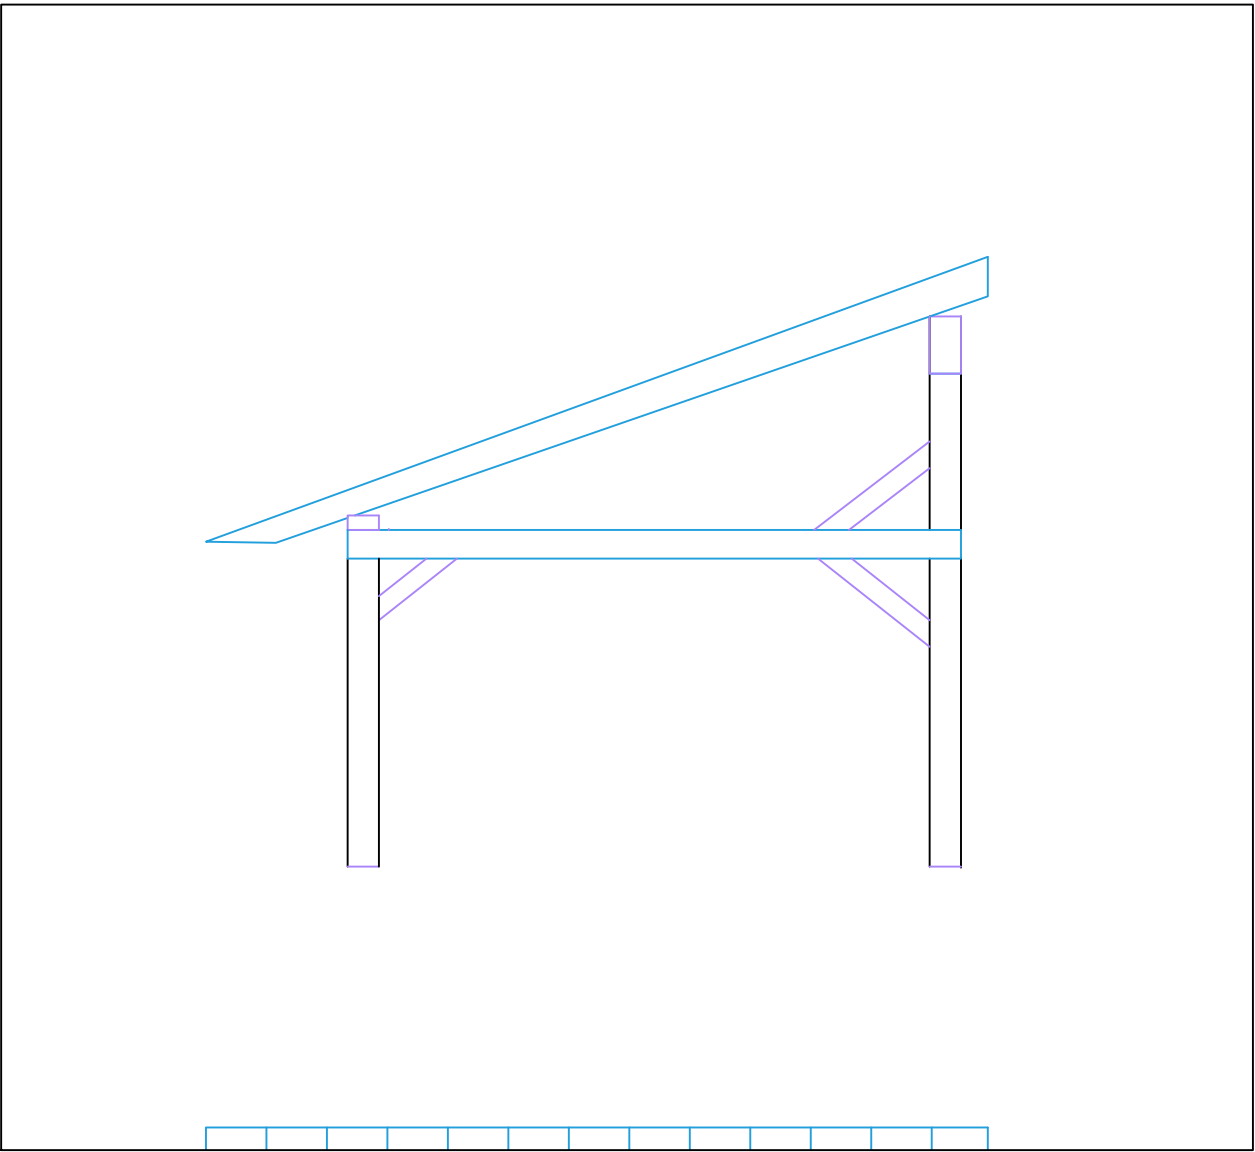

alçado 1:50 lateral

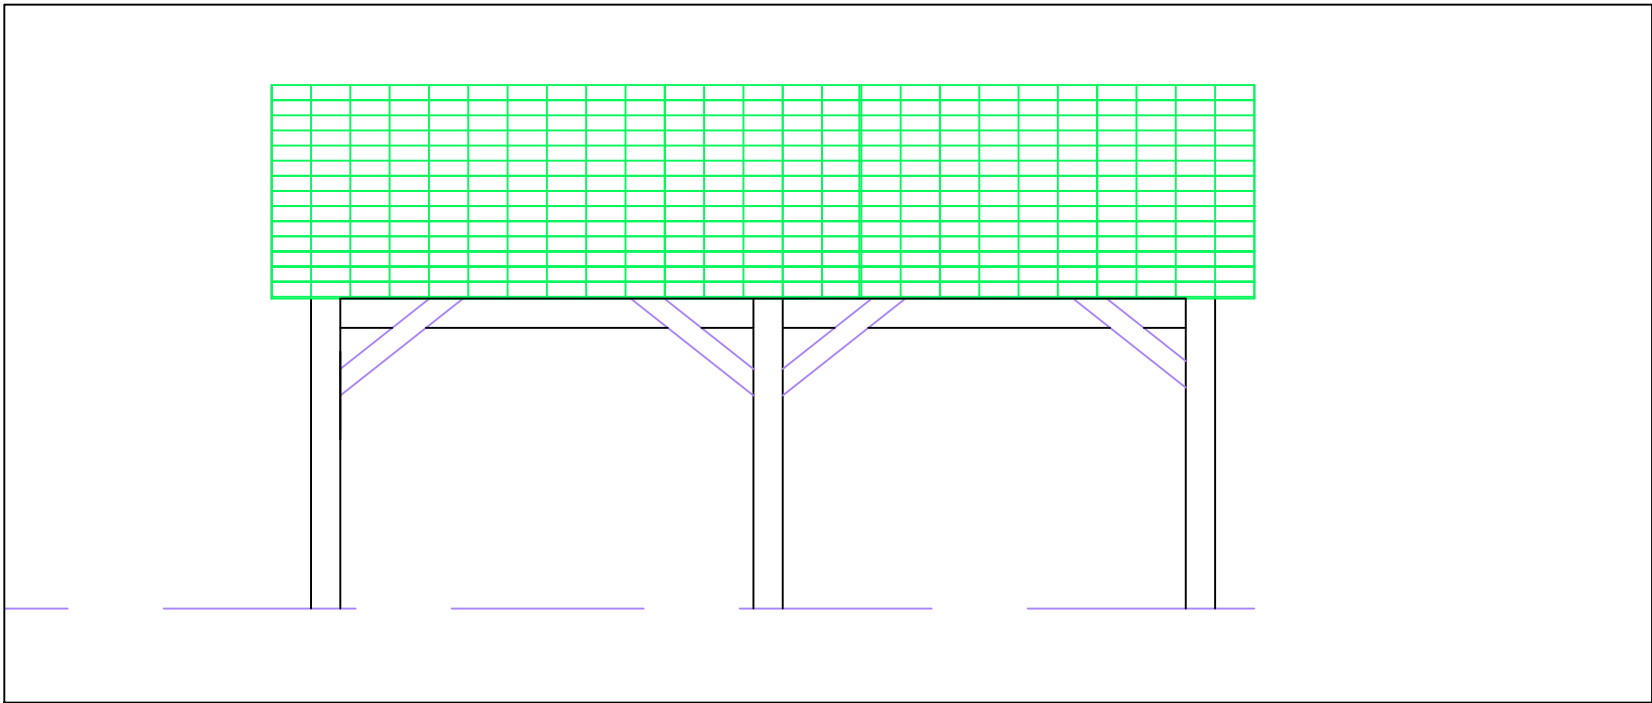

alçado frontal 1:50