




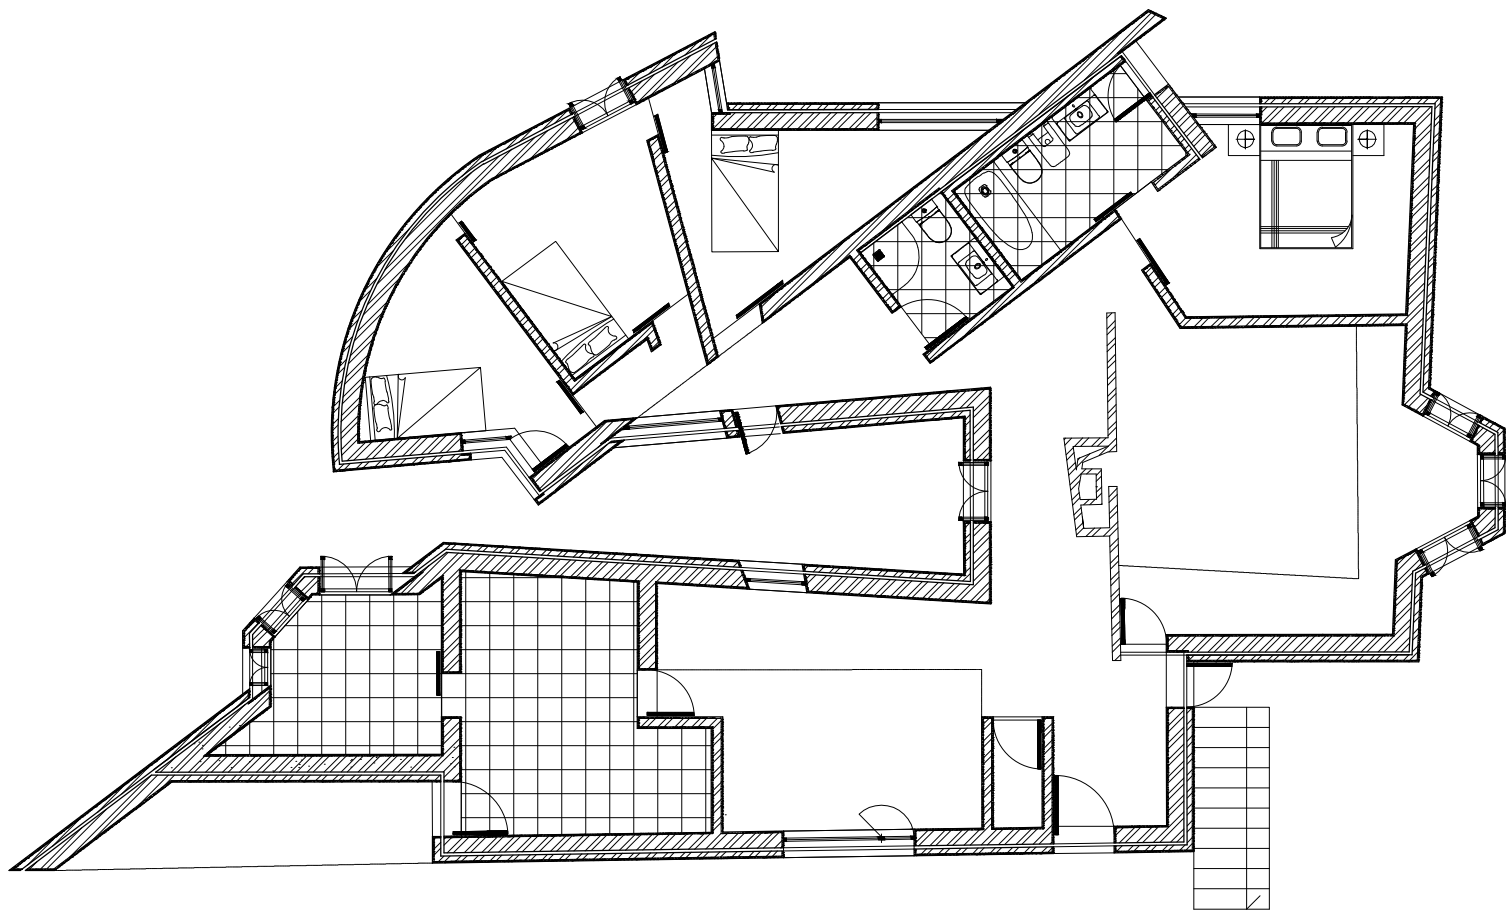


Planta Esc 1/100

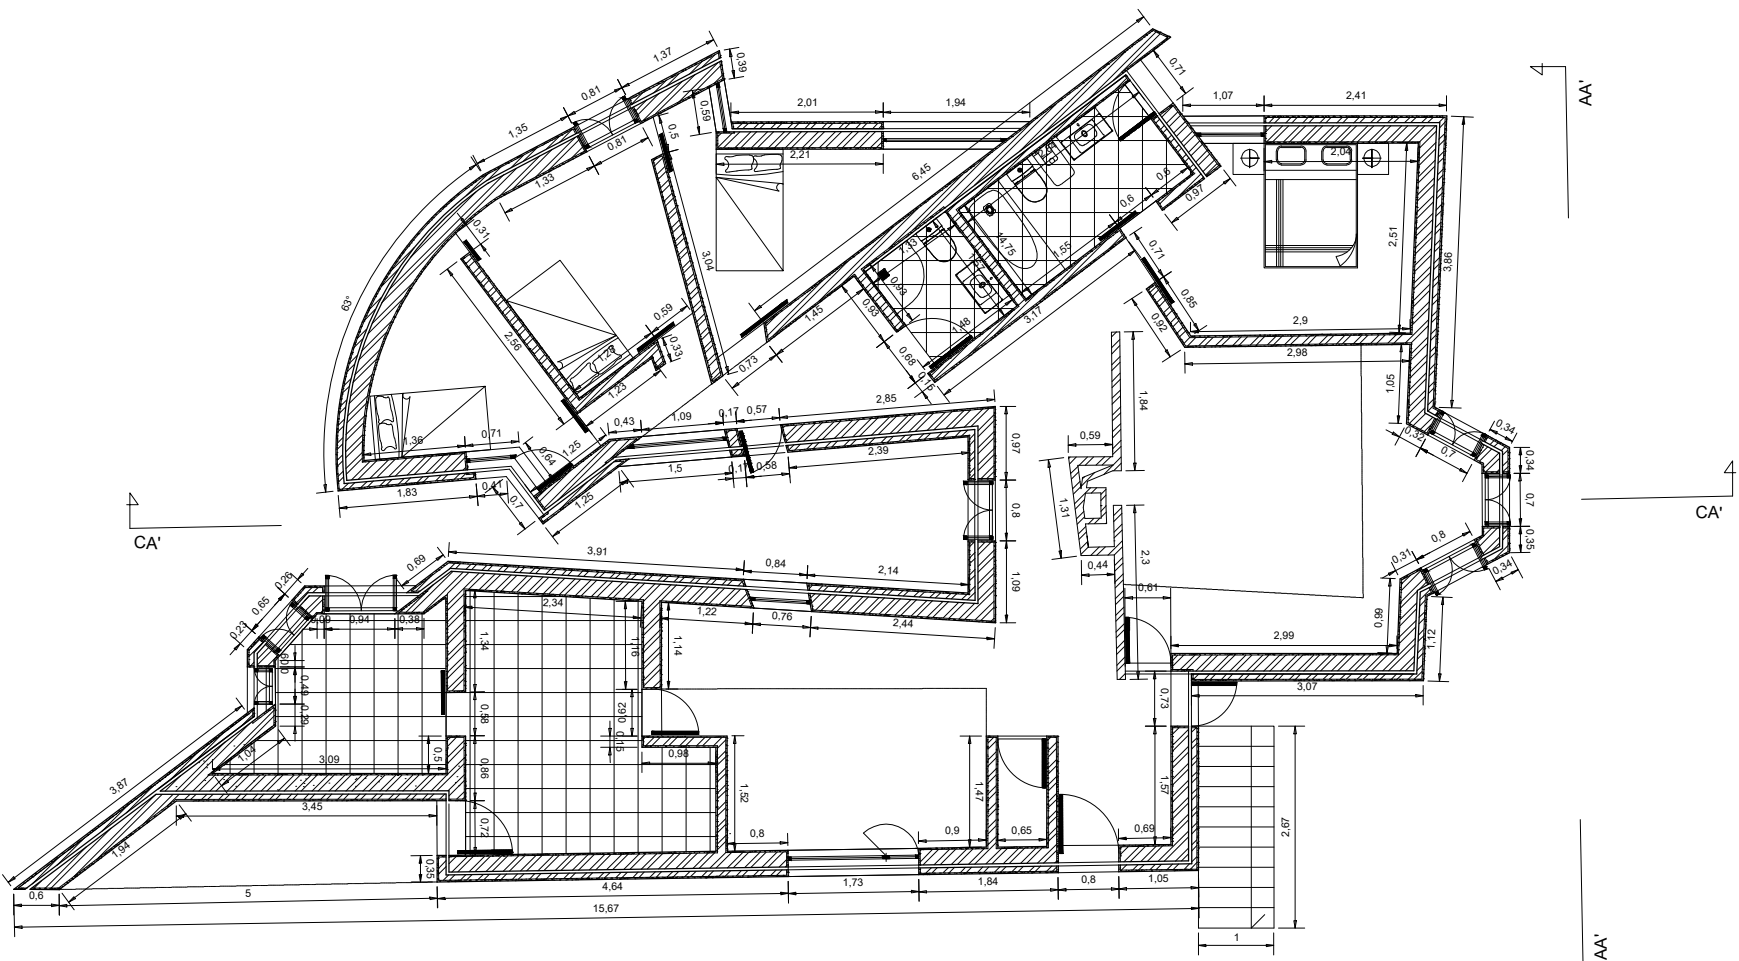


Planta Cotada Esc 1/100

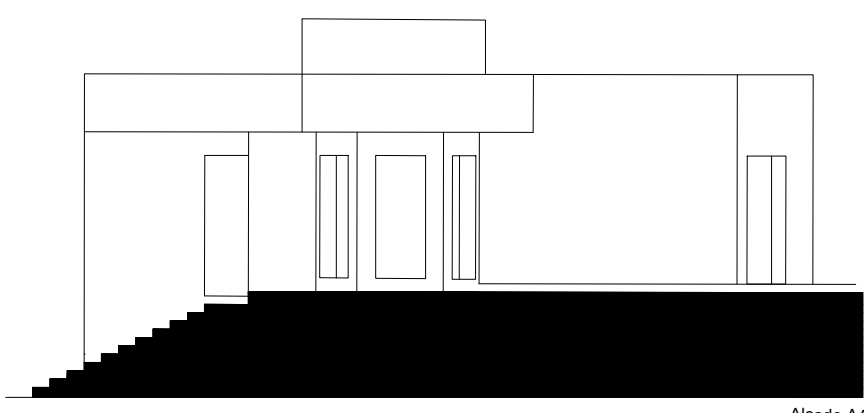


Alçado AA' Esc 1/100

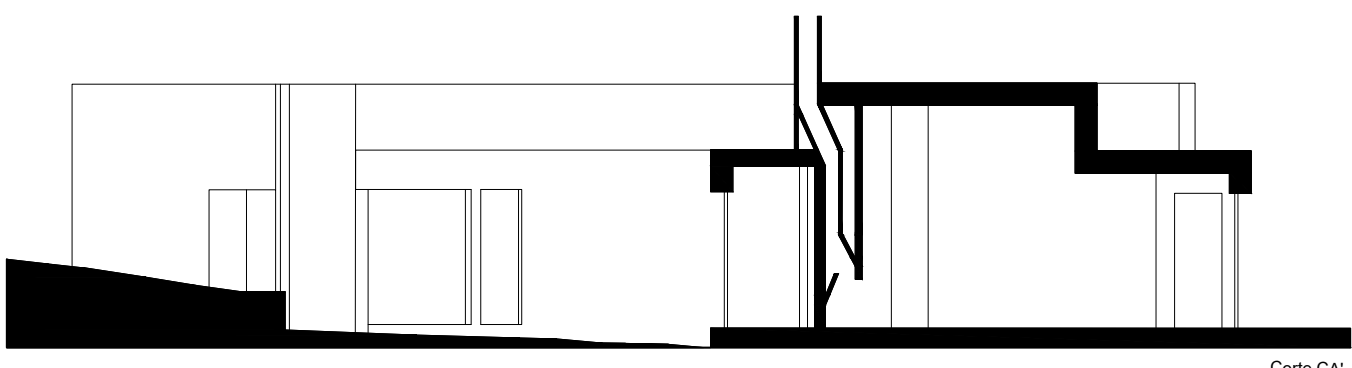


Corte CA' Esc 1/100

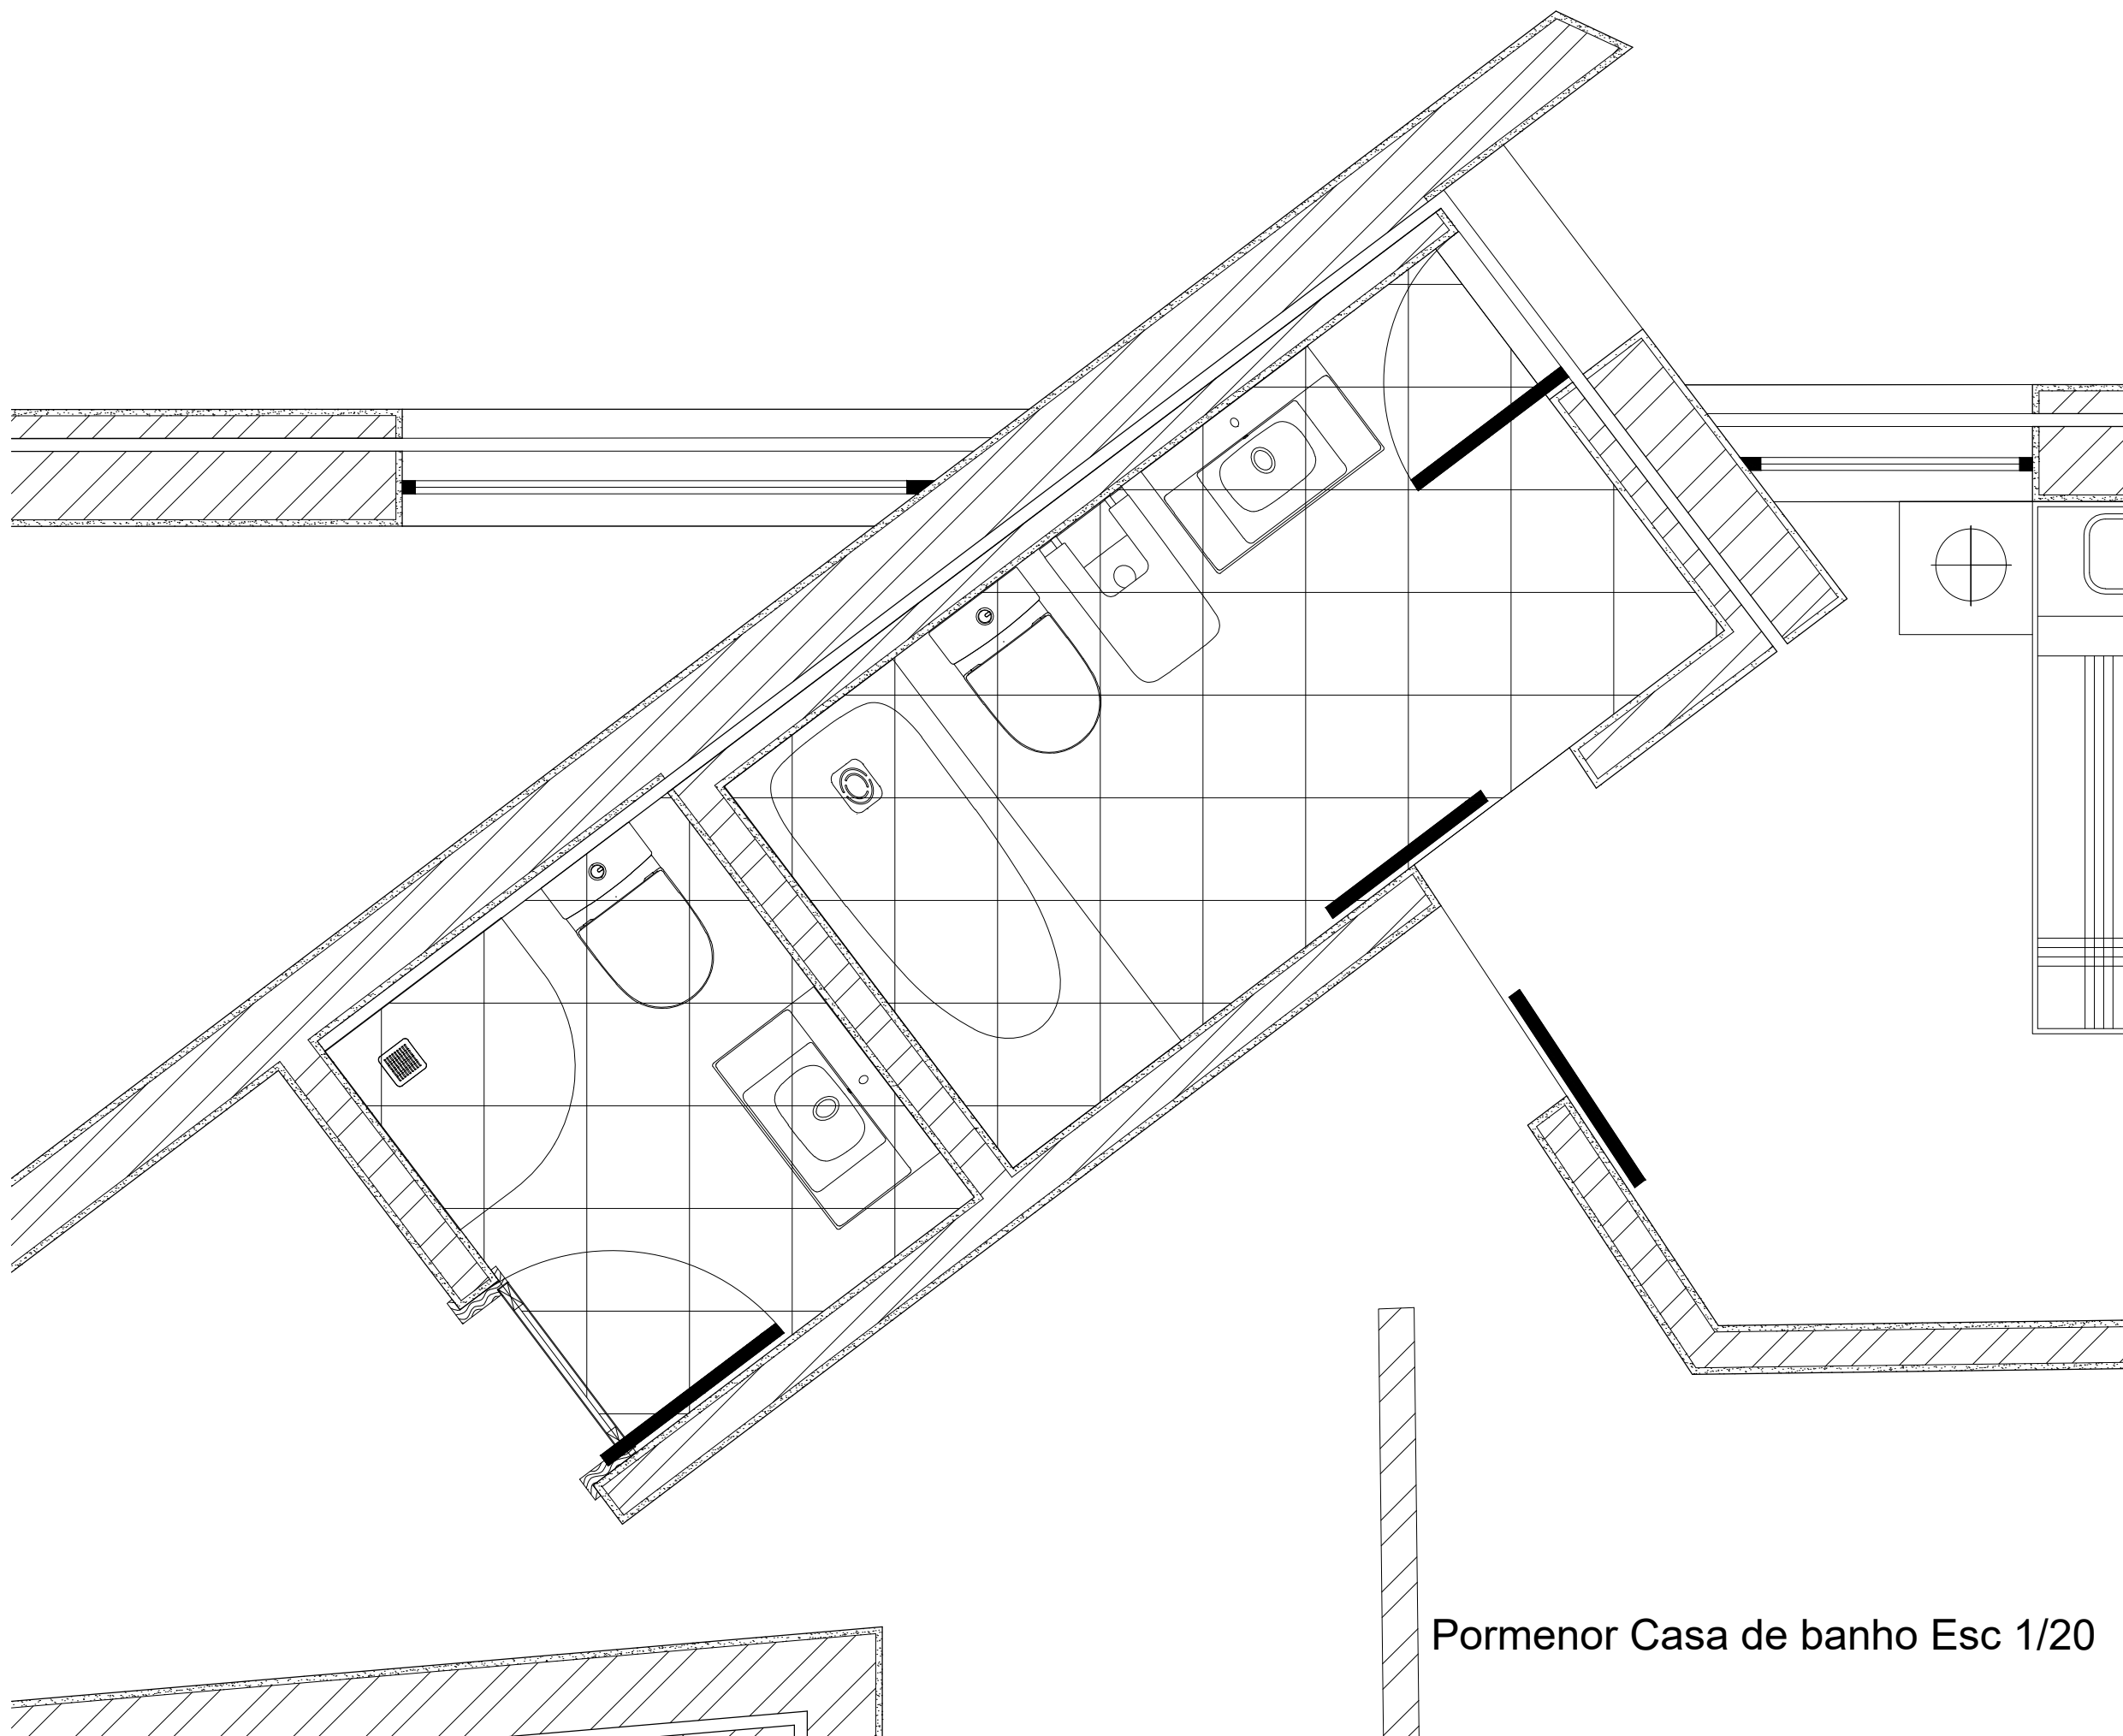


Pormenor Casa de banho Esc 1/20

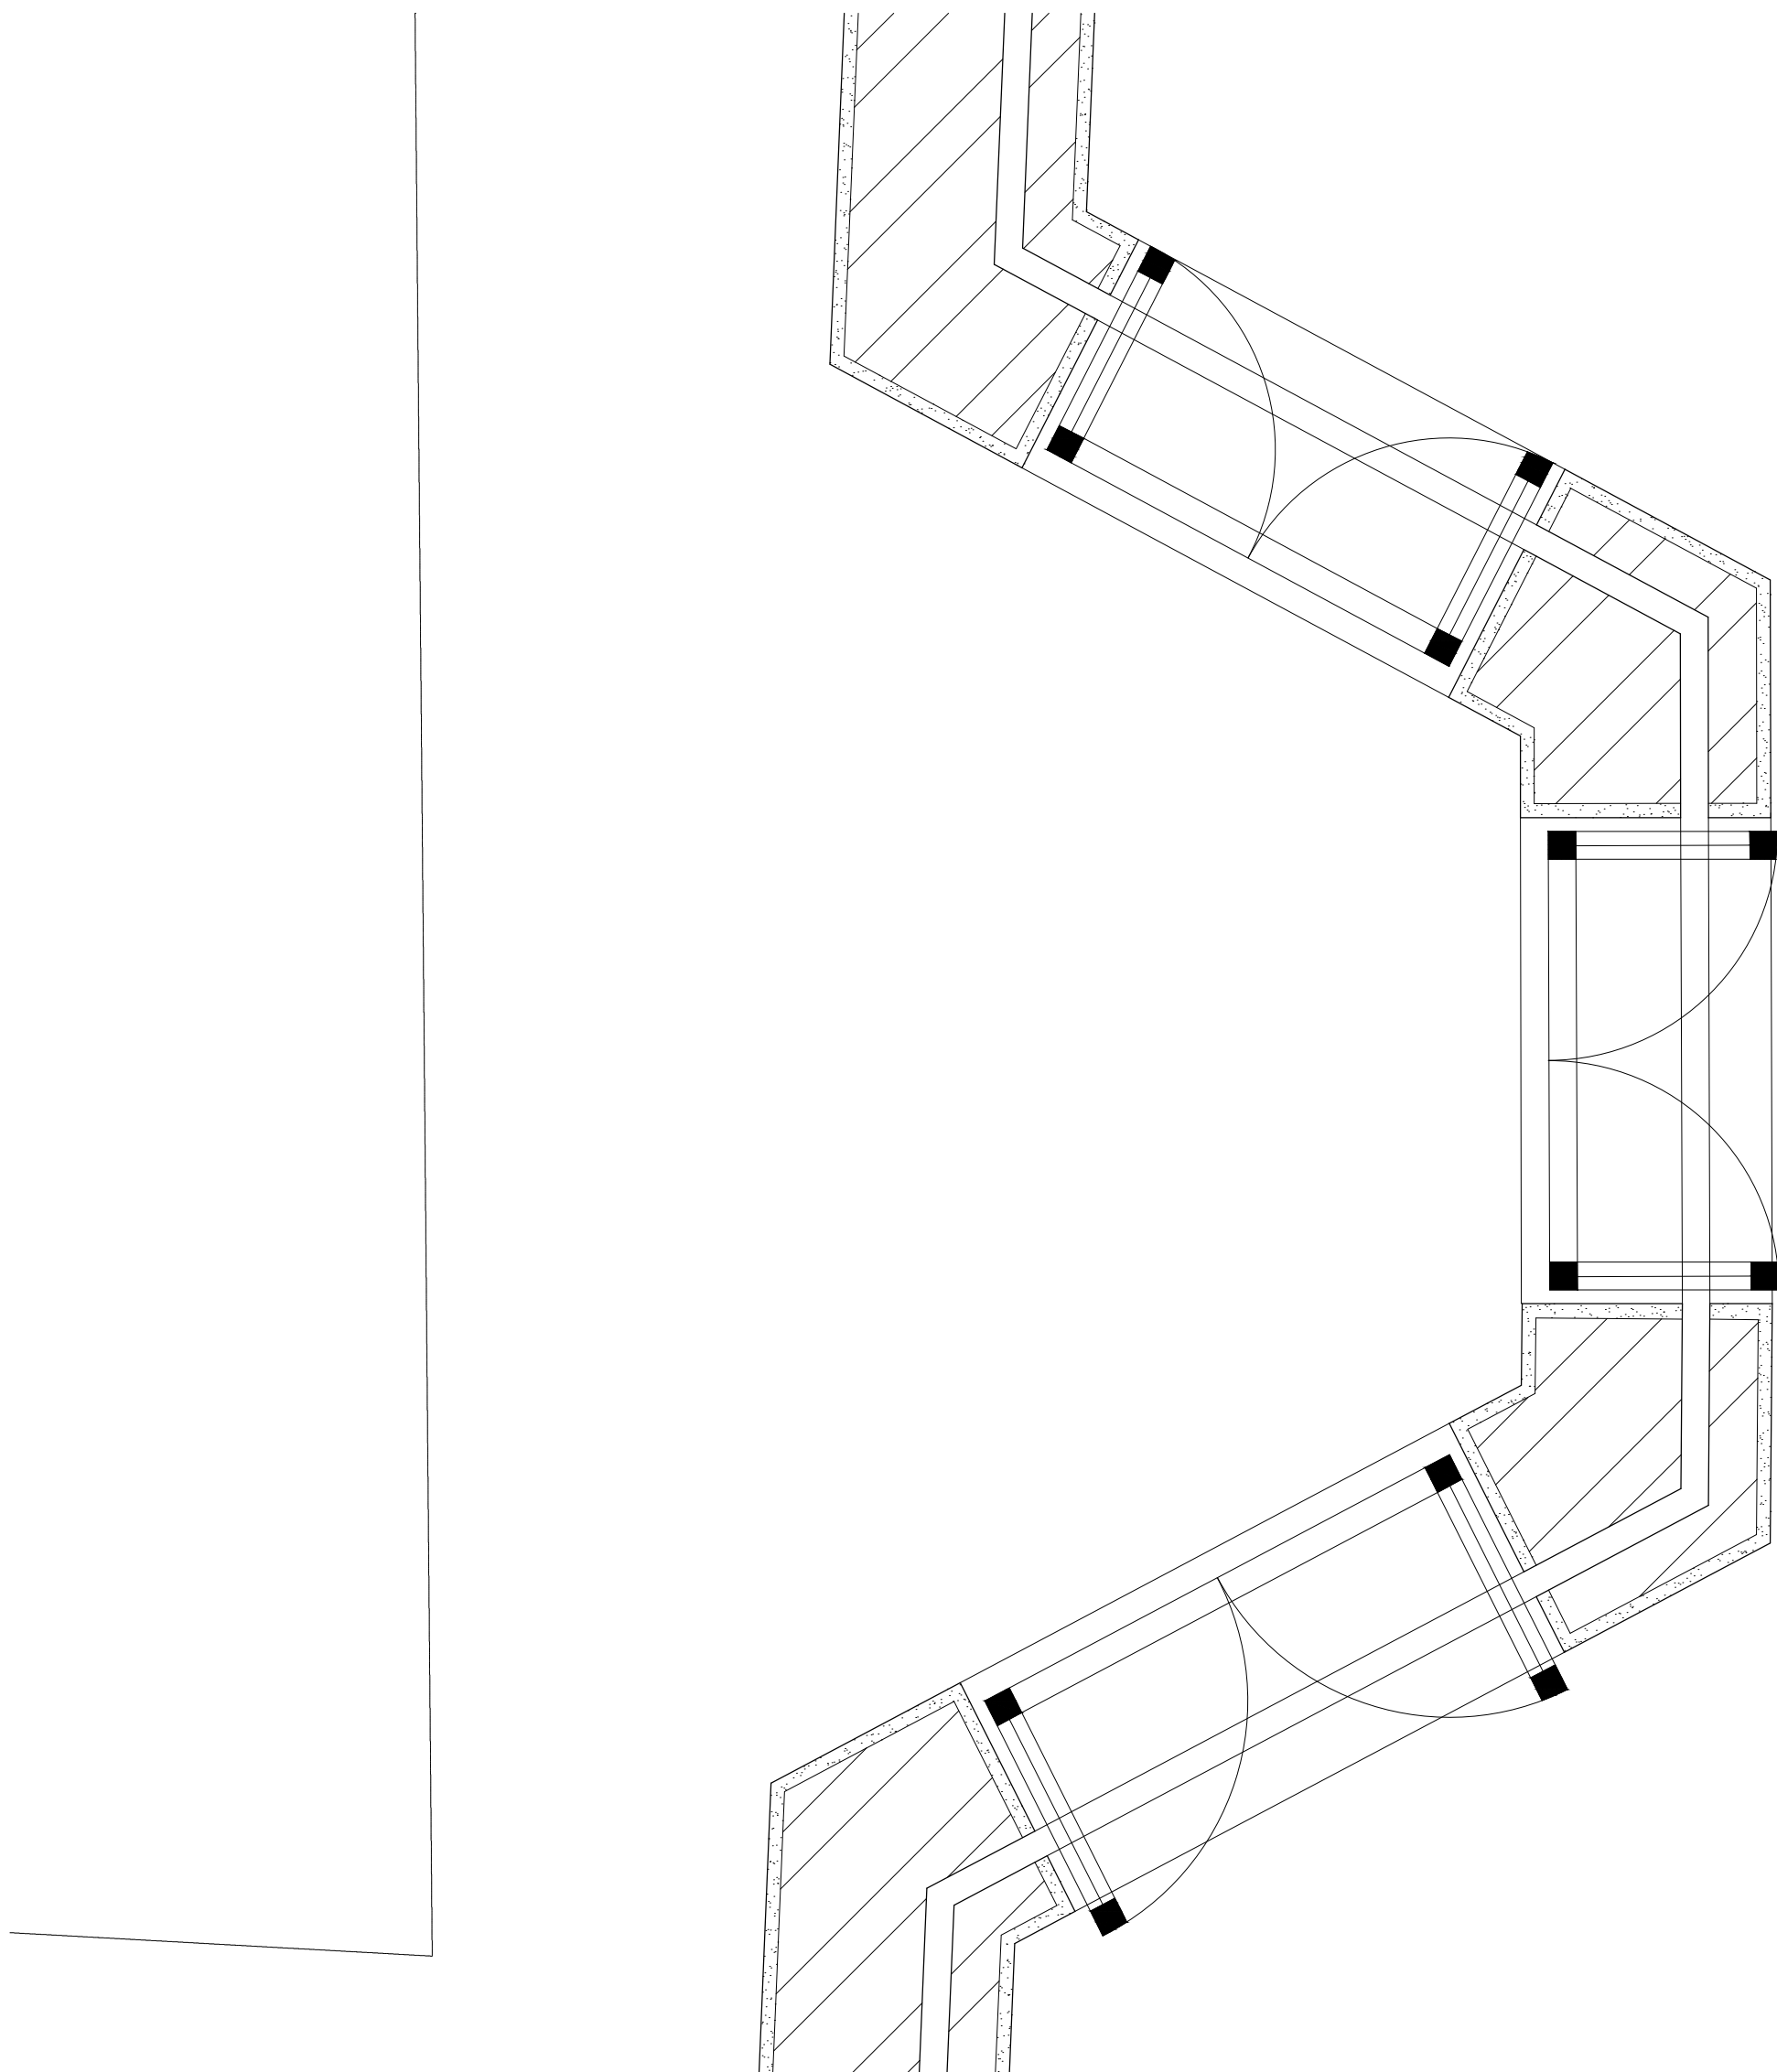

Pormenor Esc 1/10

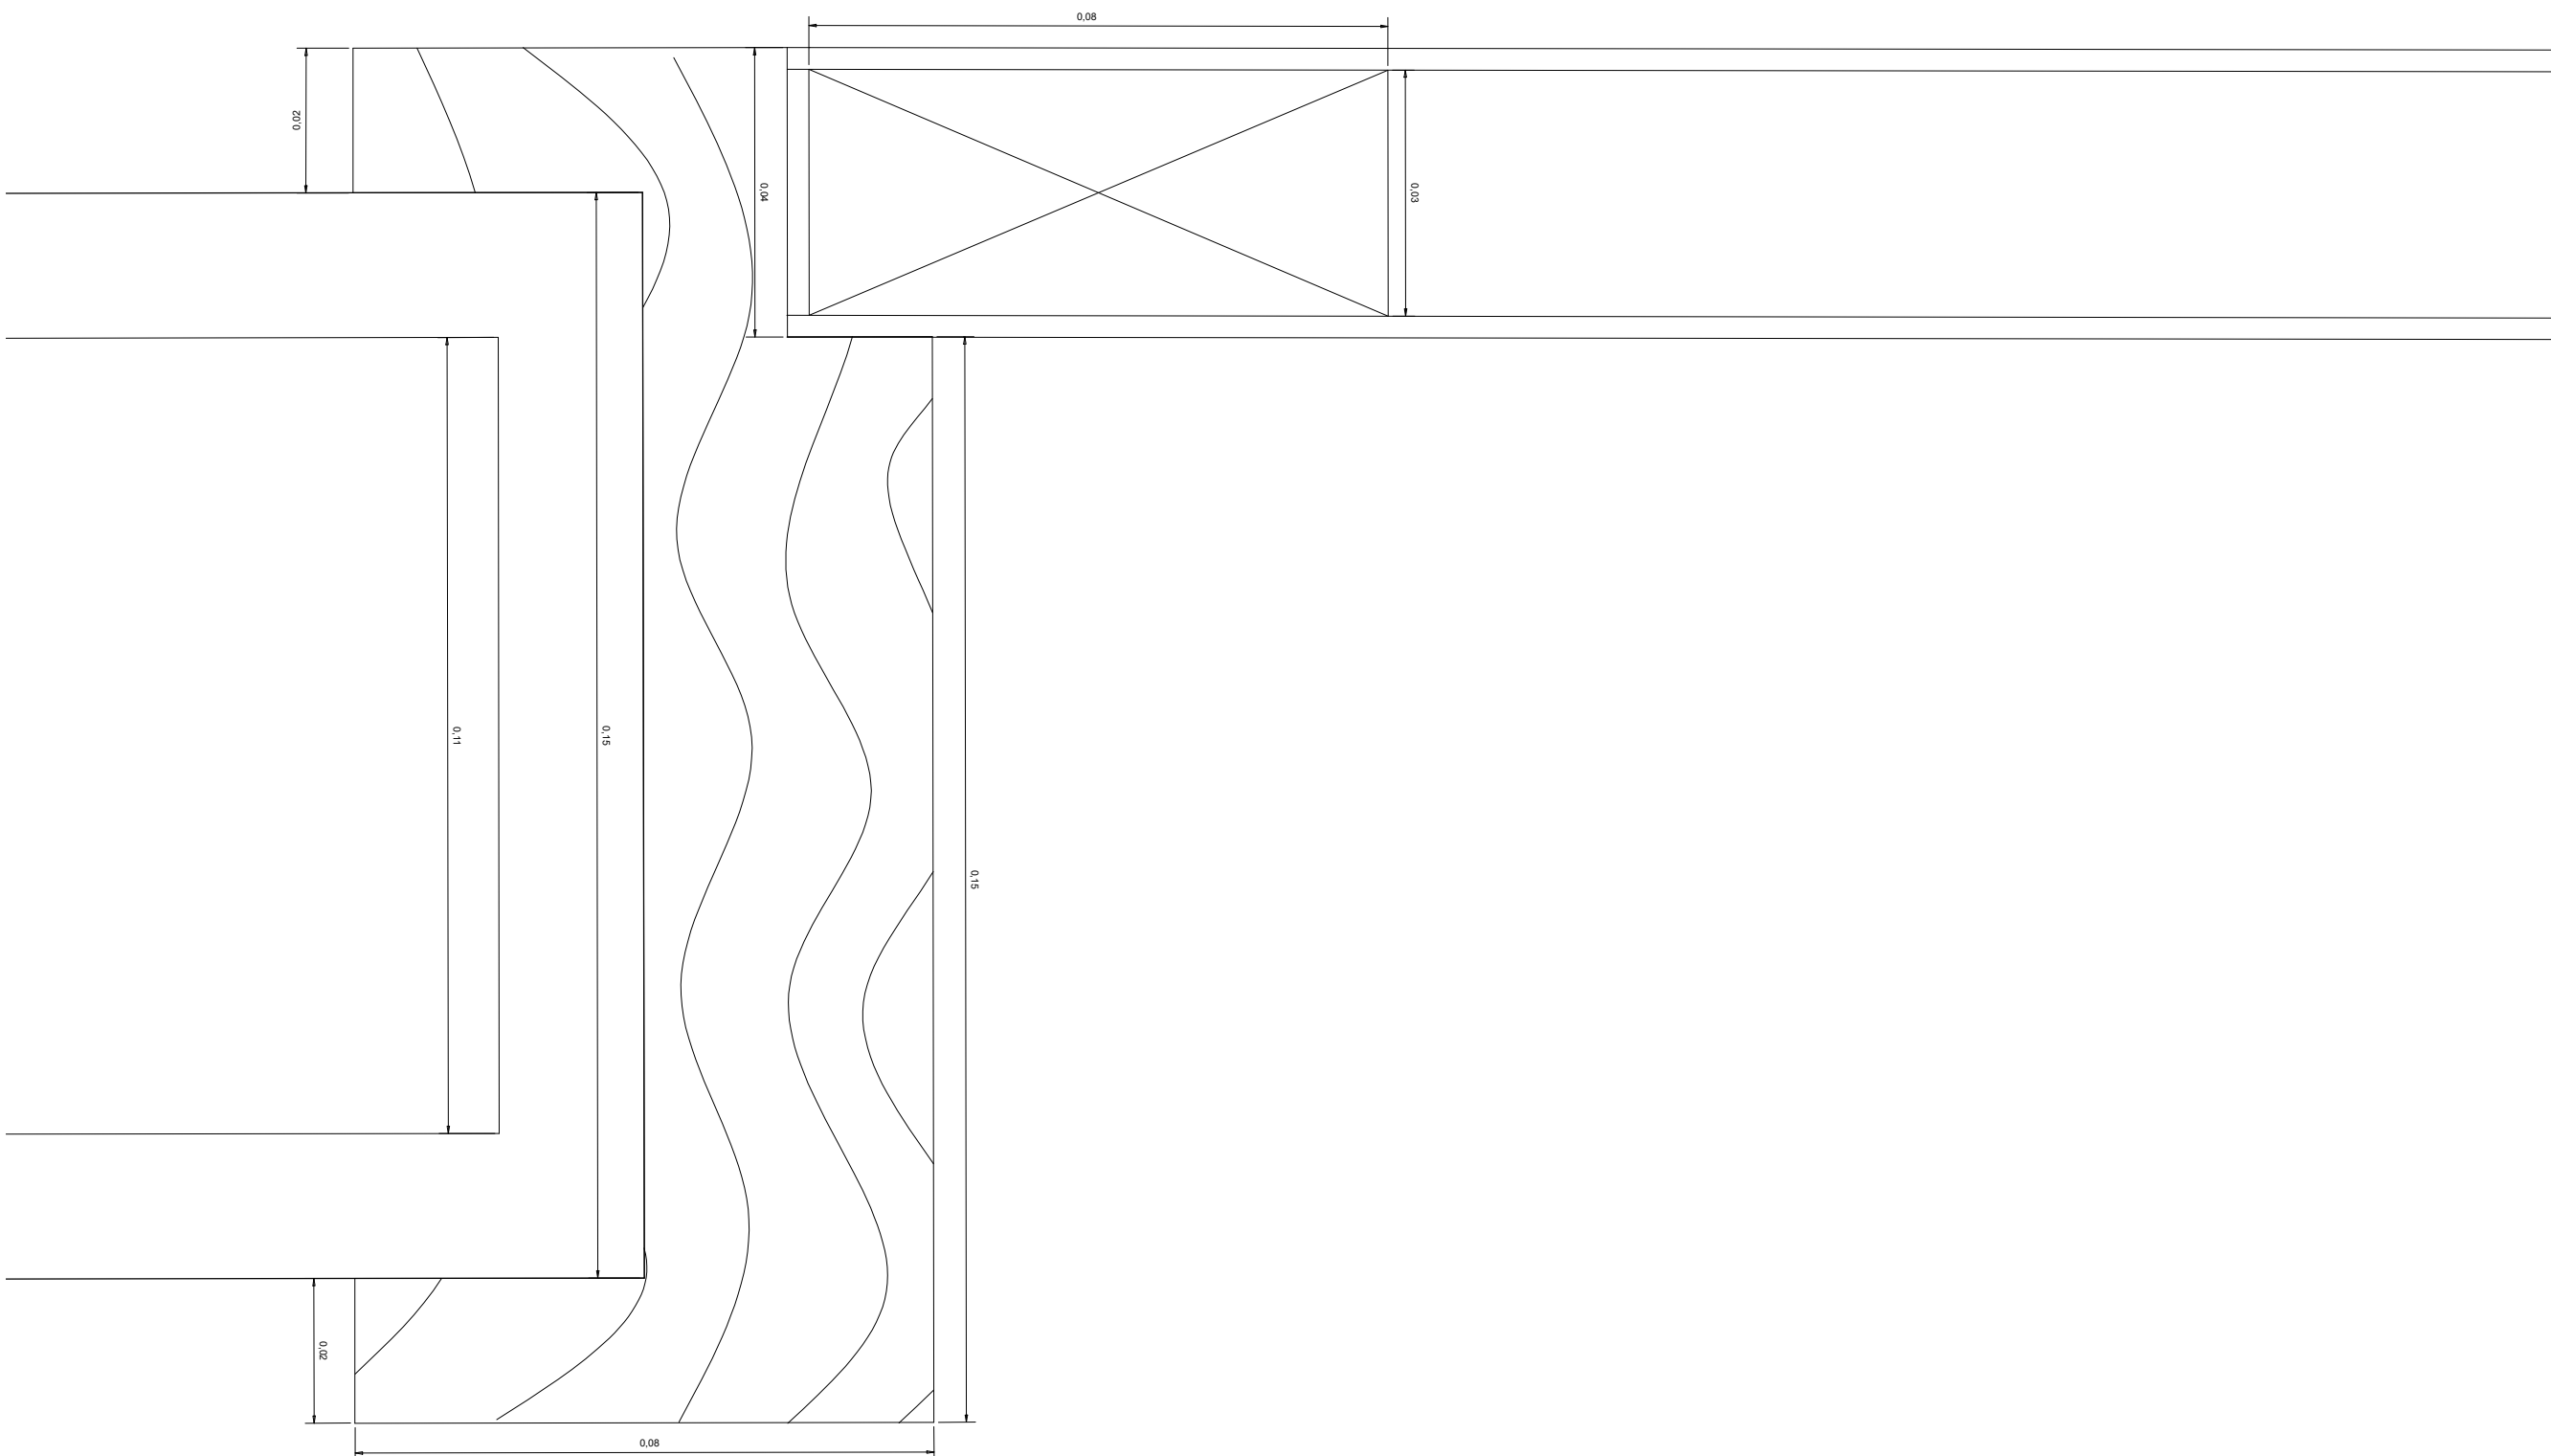

Pormenor Nó 1 Esc 1/1

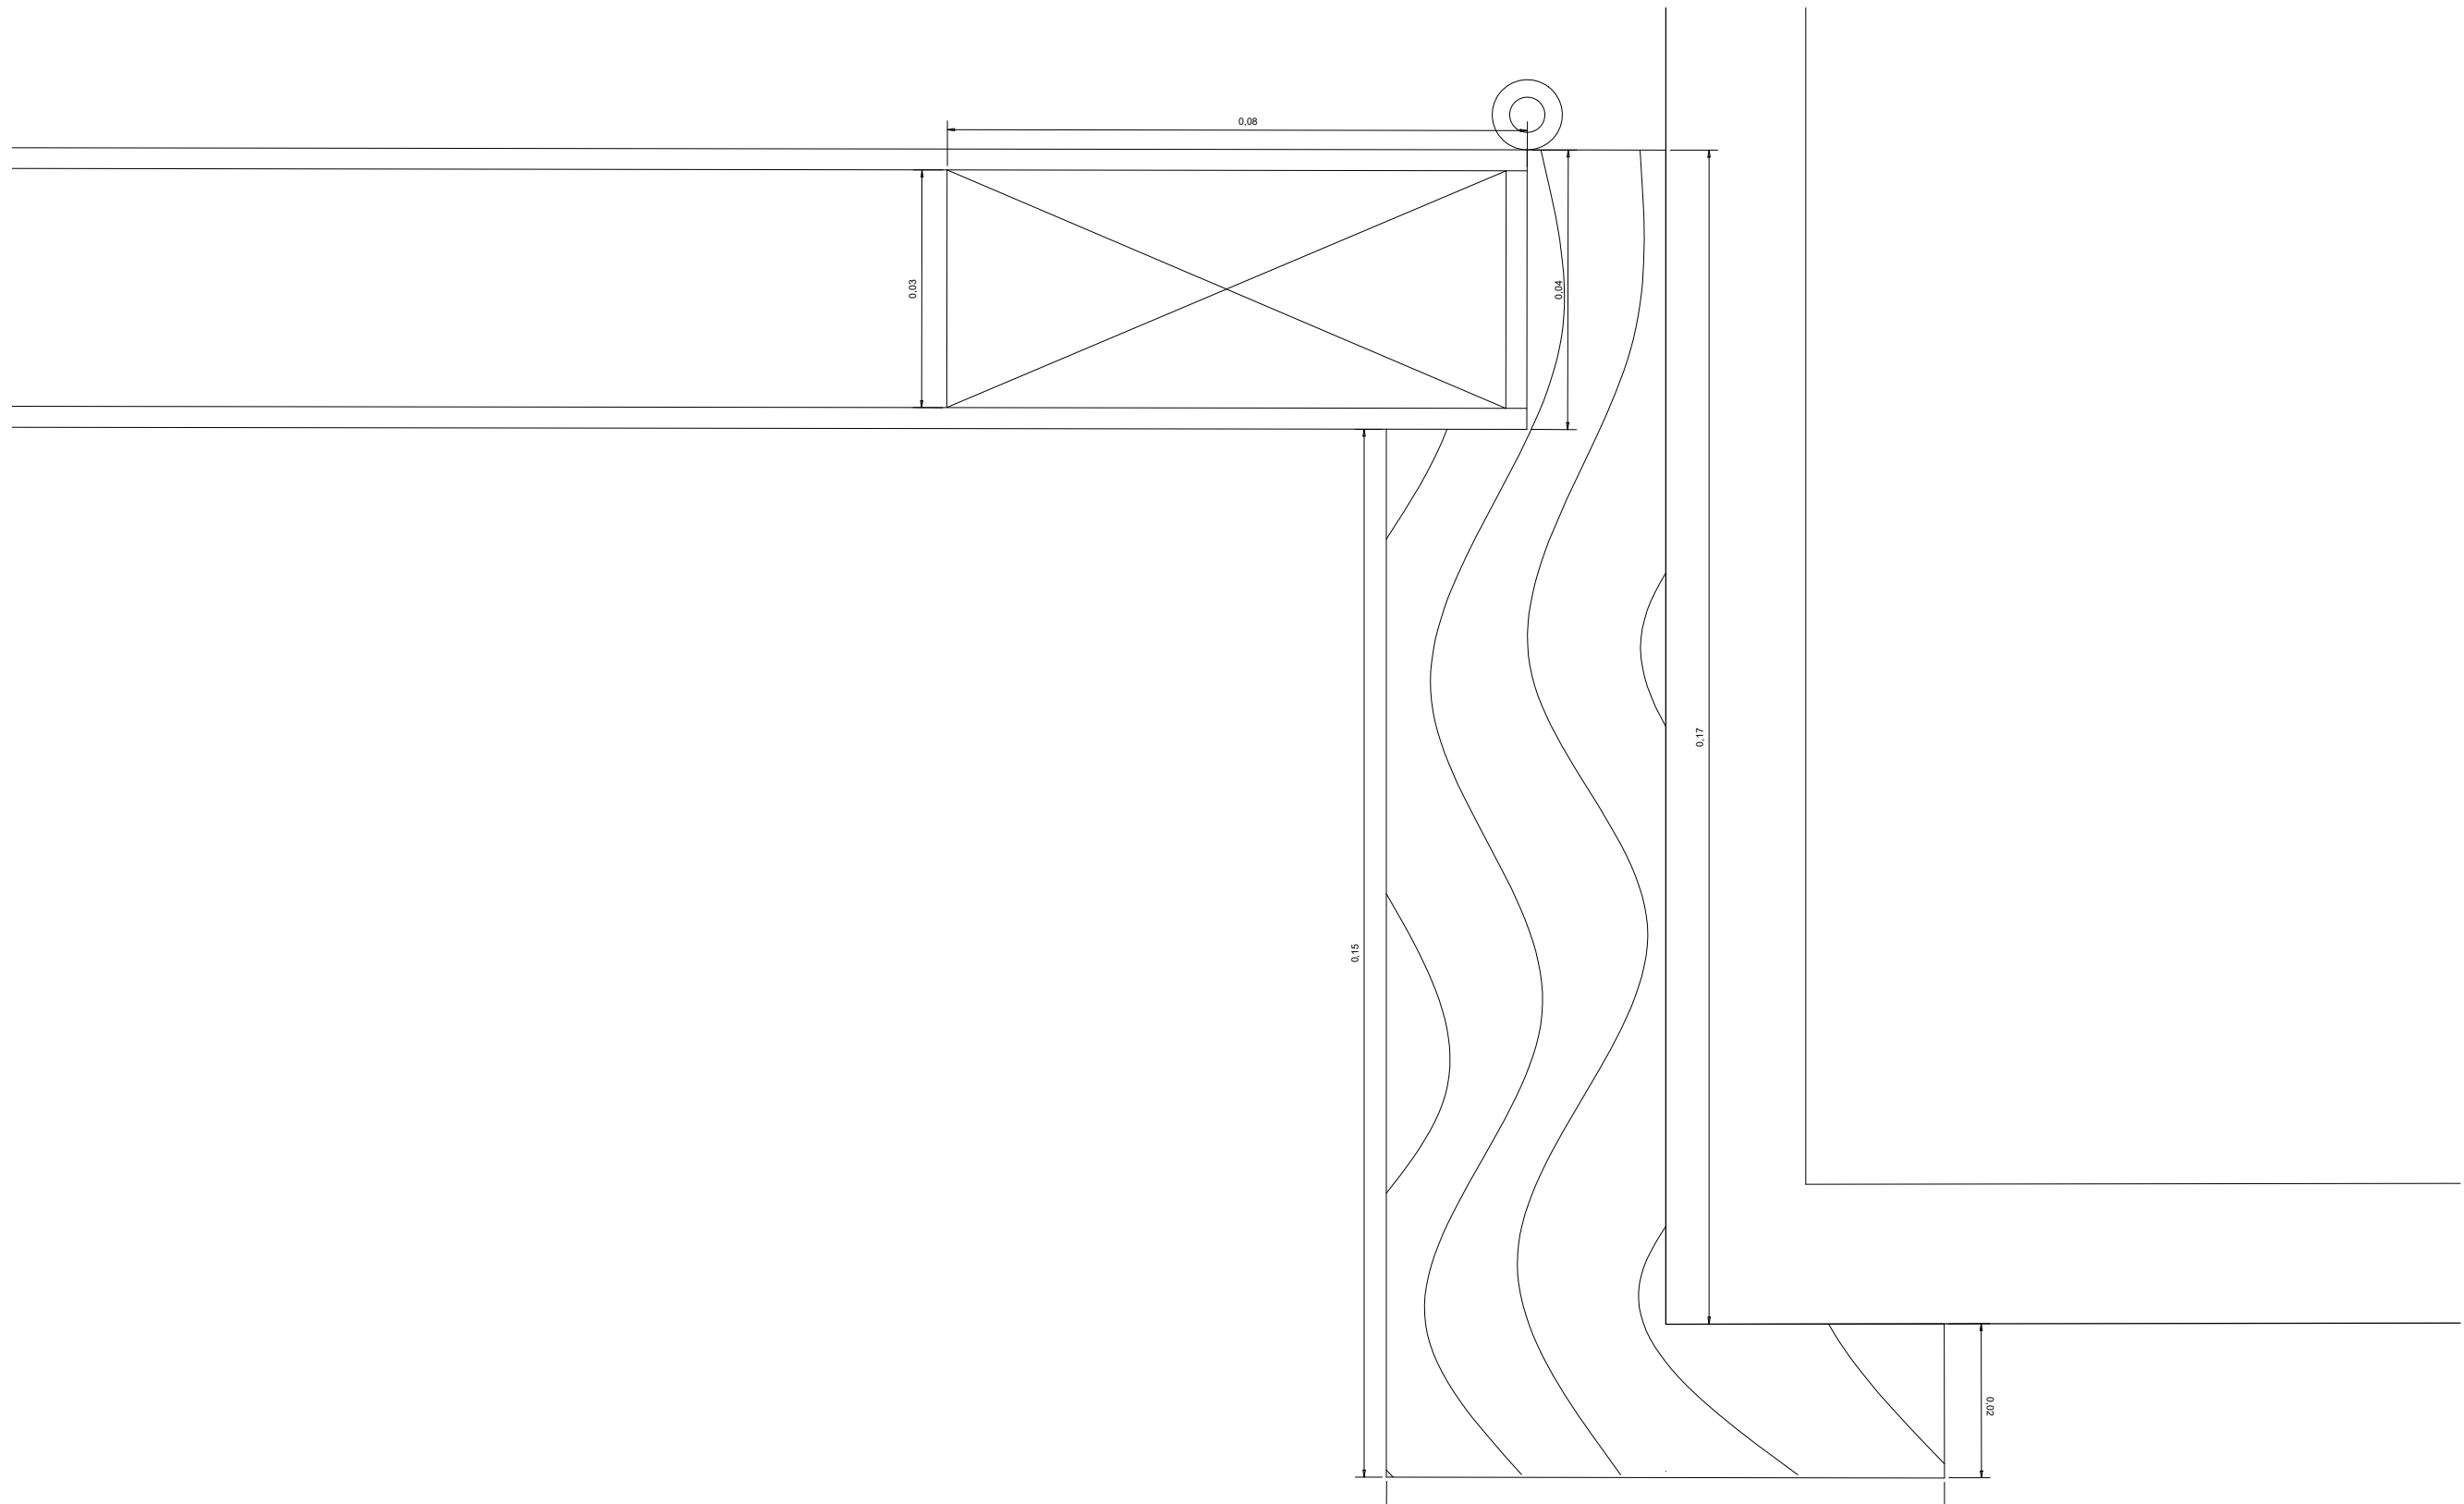

Pormenor Nó 2 Esc 1/1