




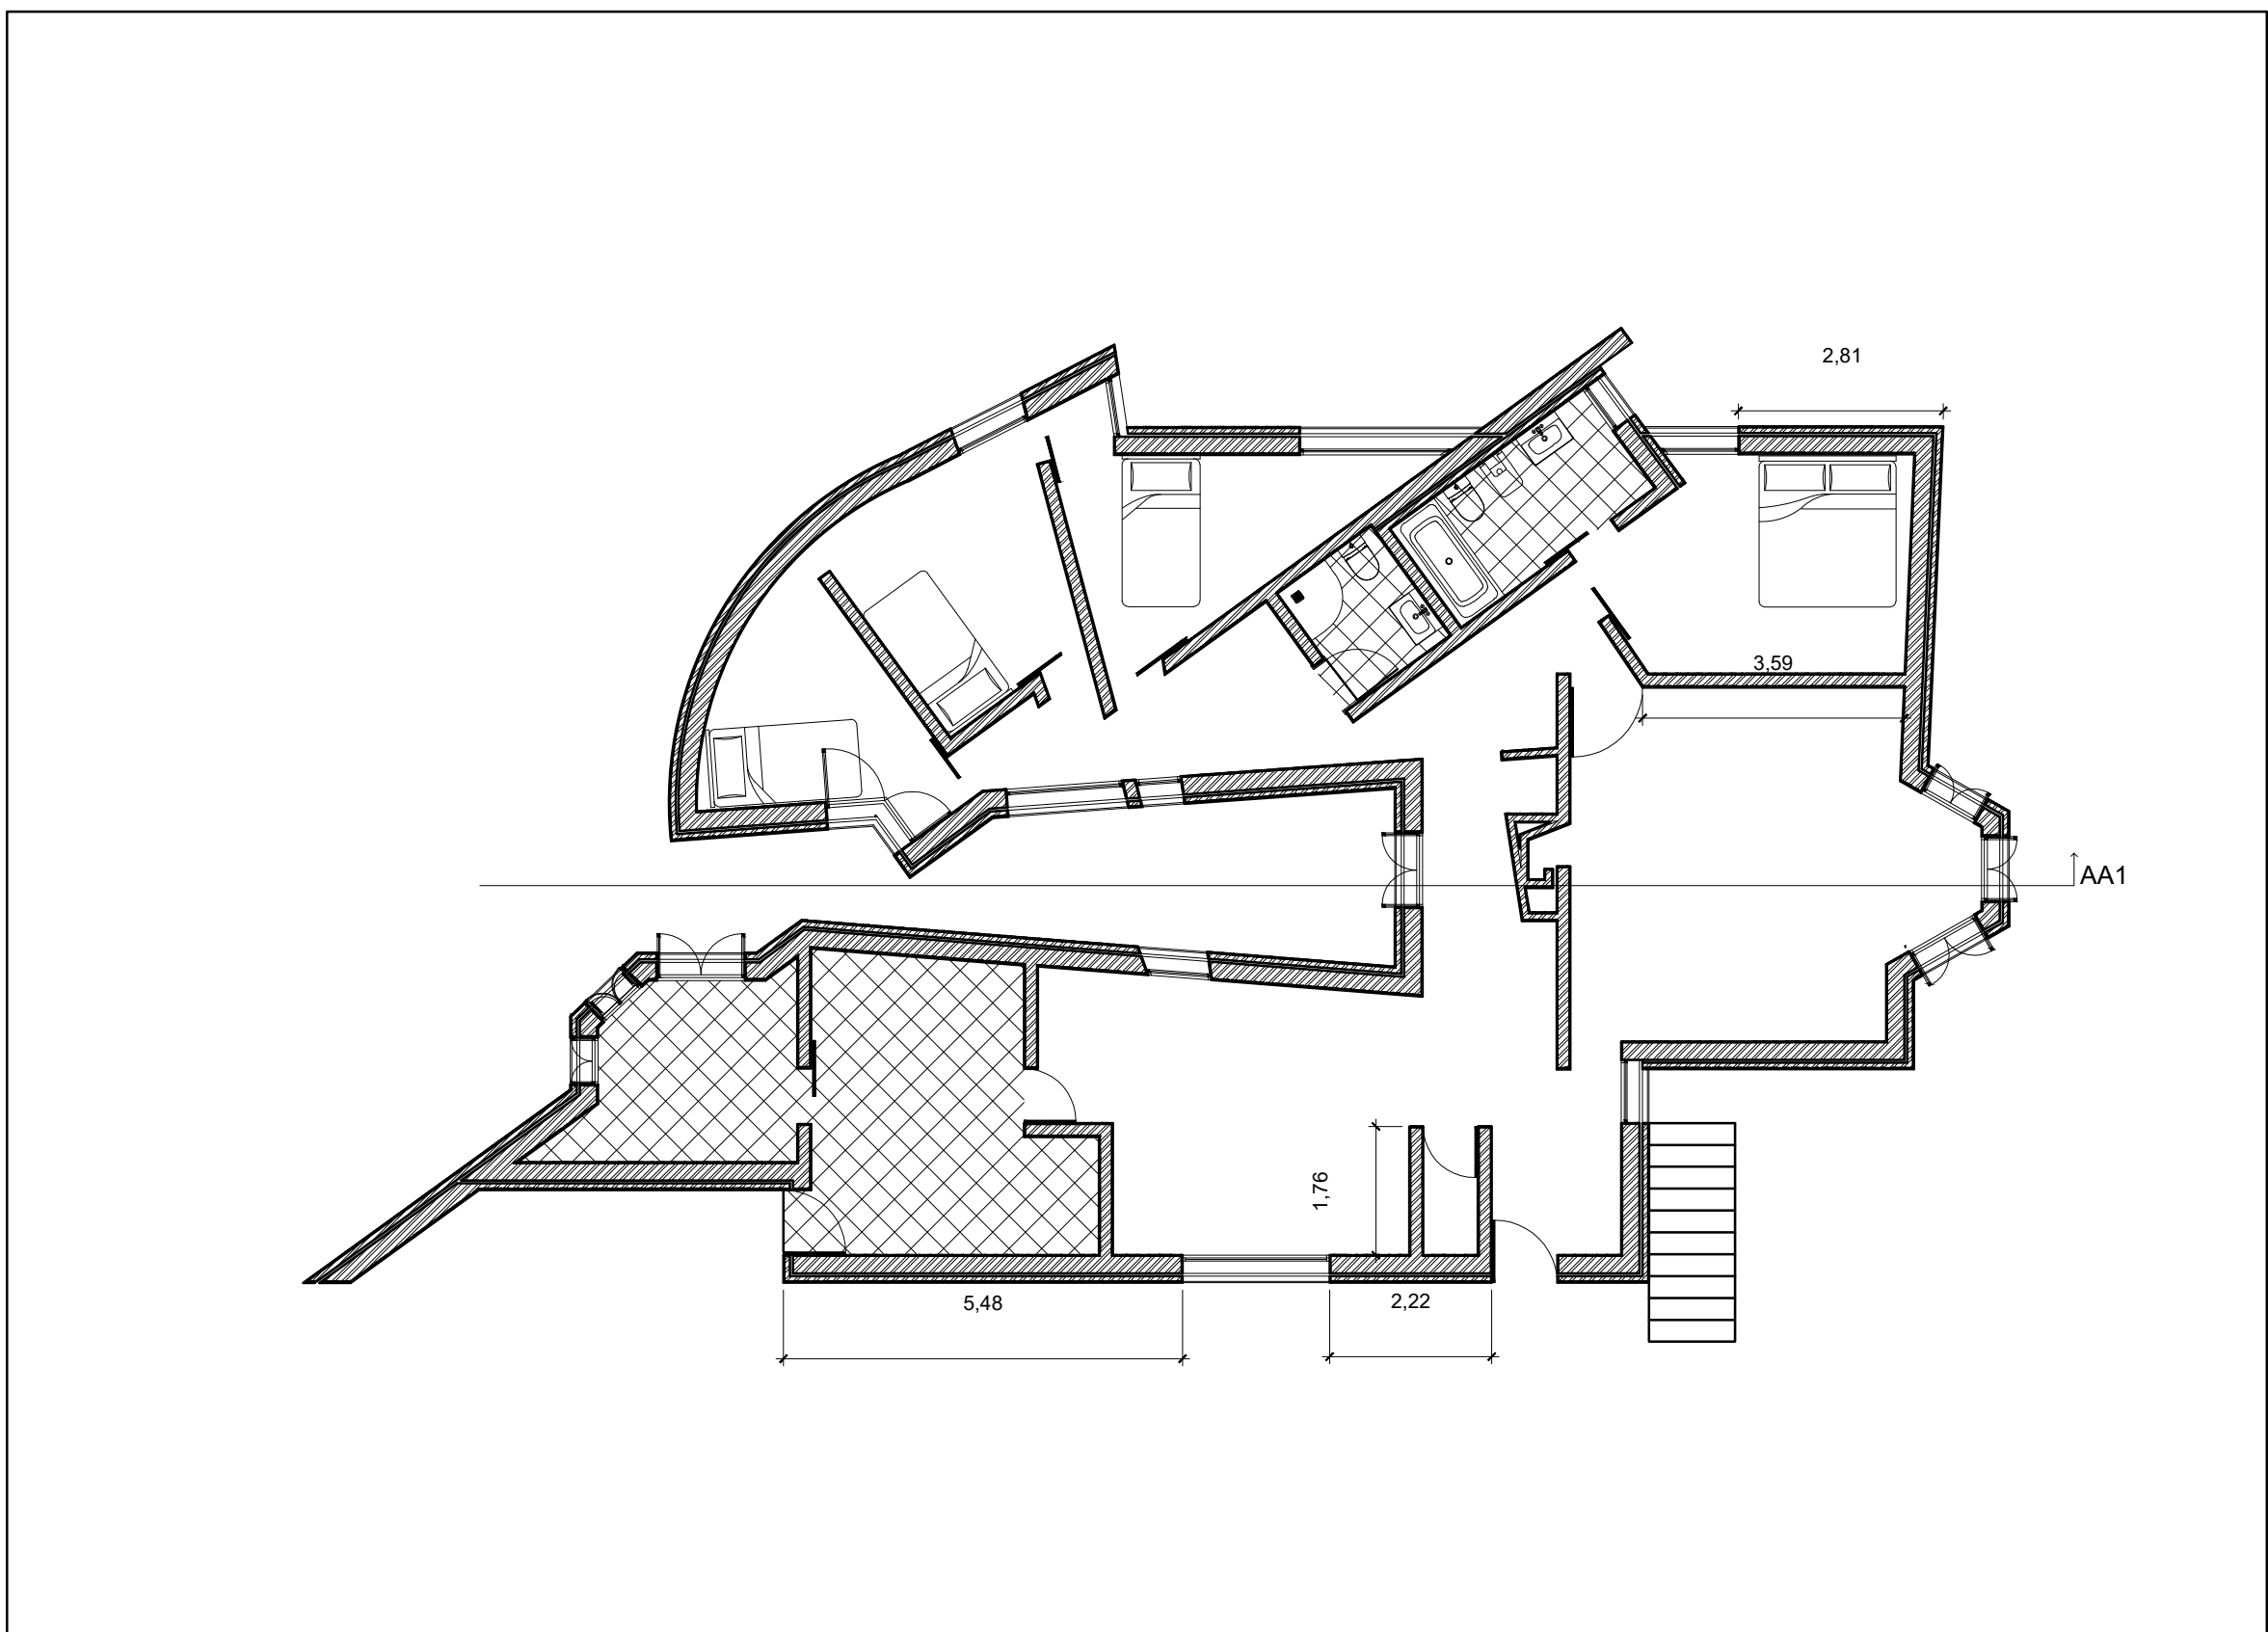


planta 1:100

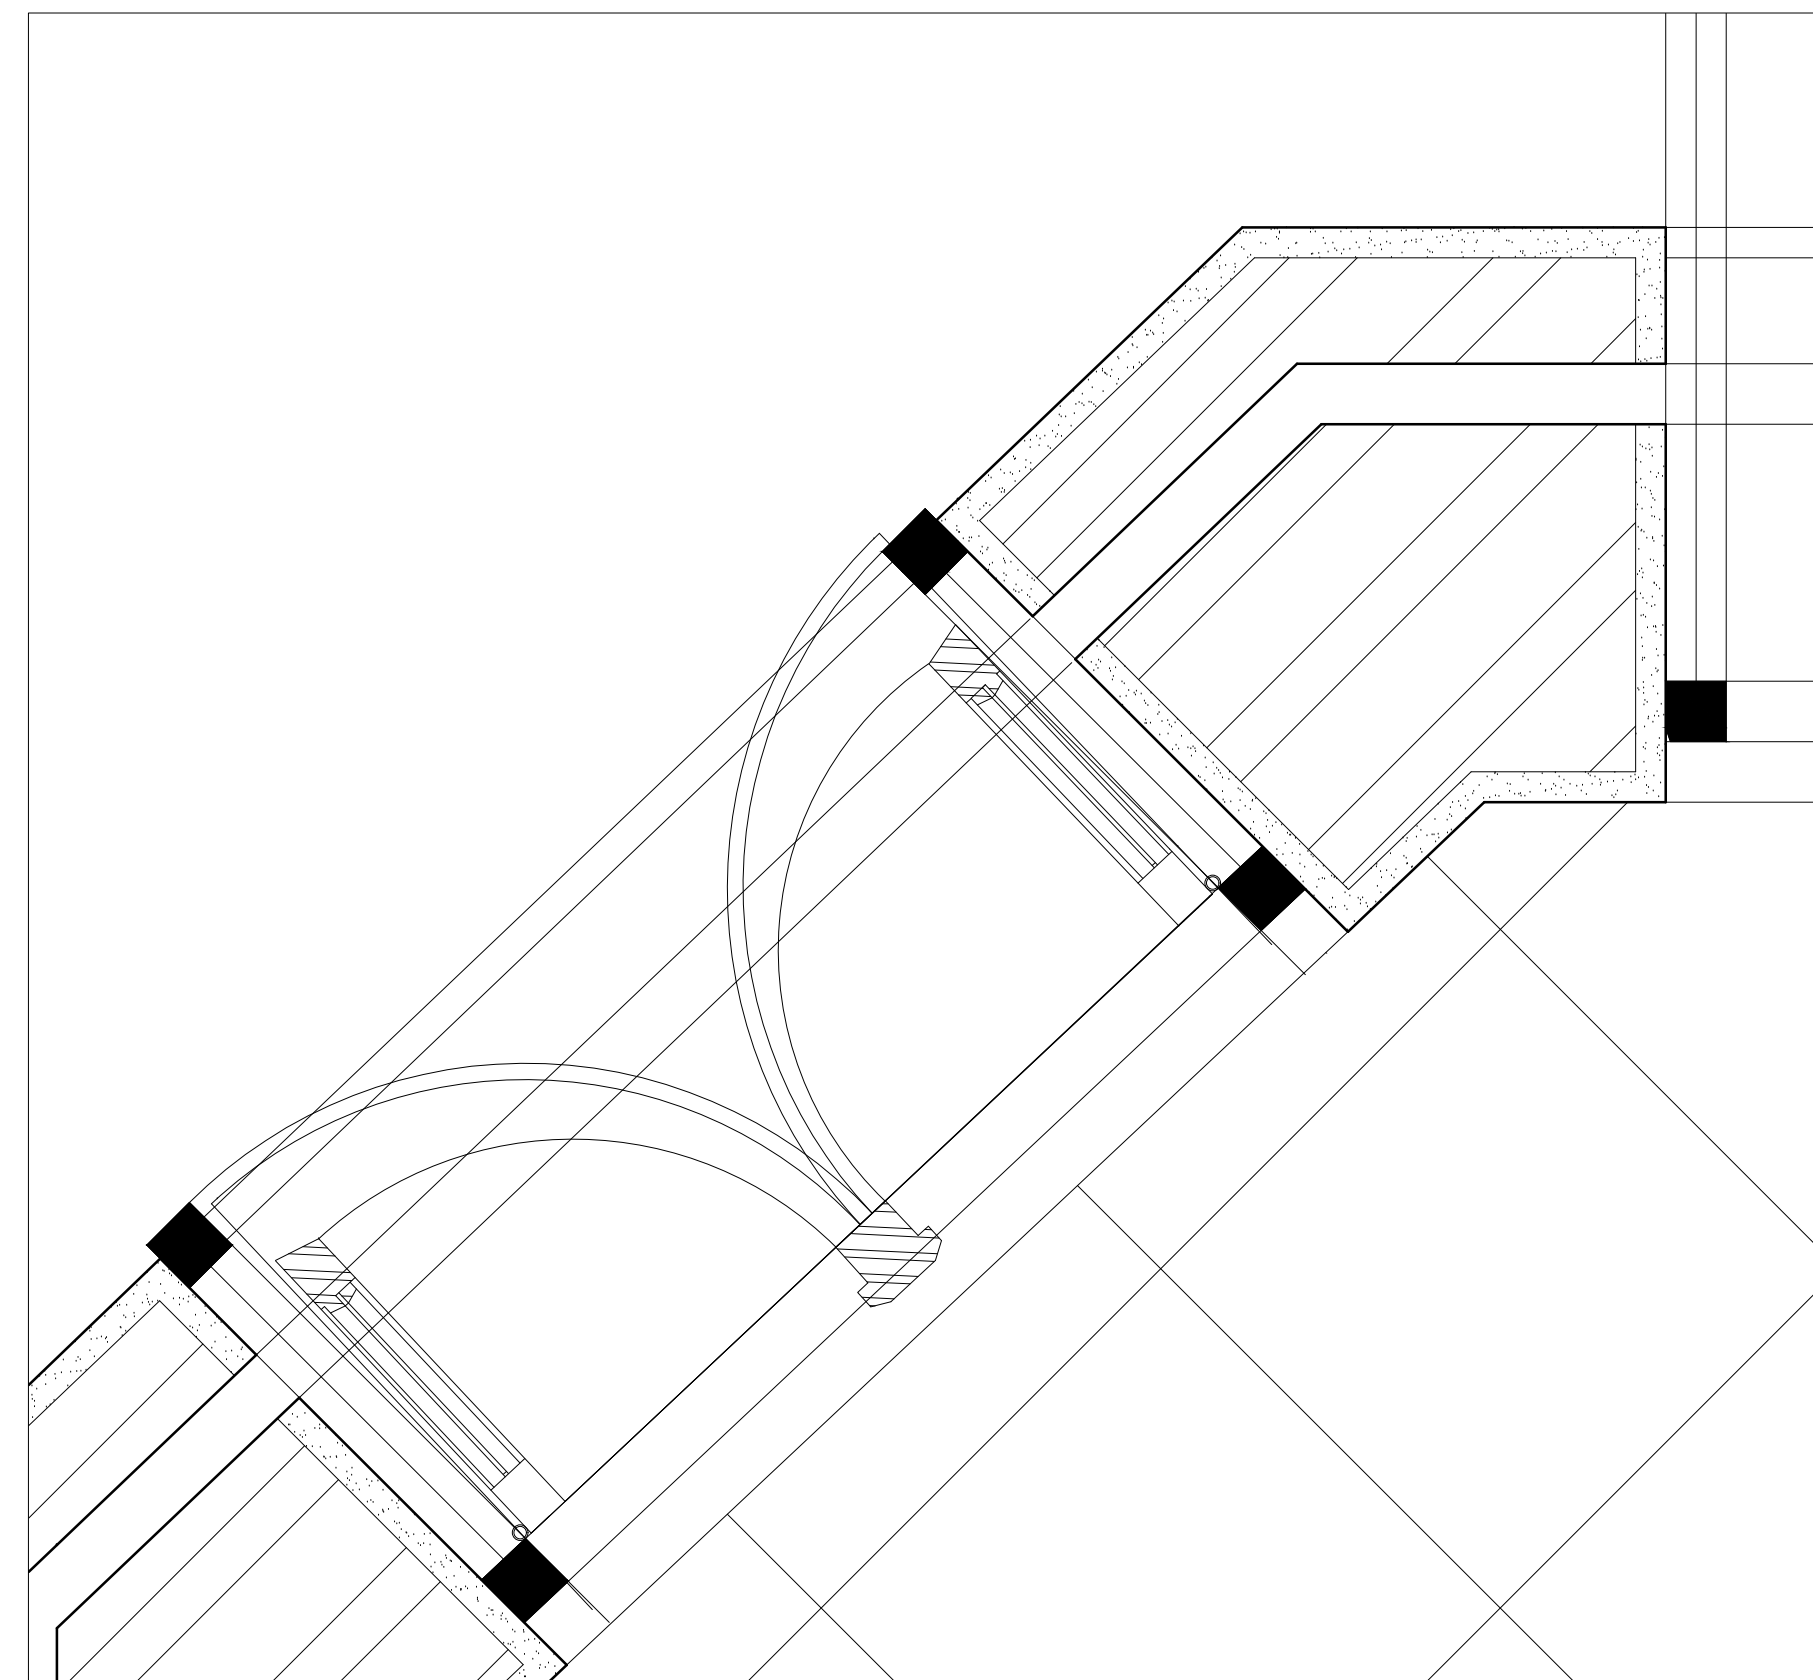


pormenor janela 1:5

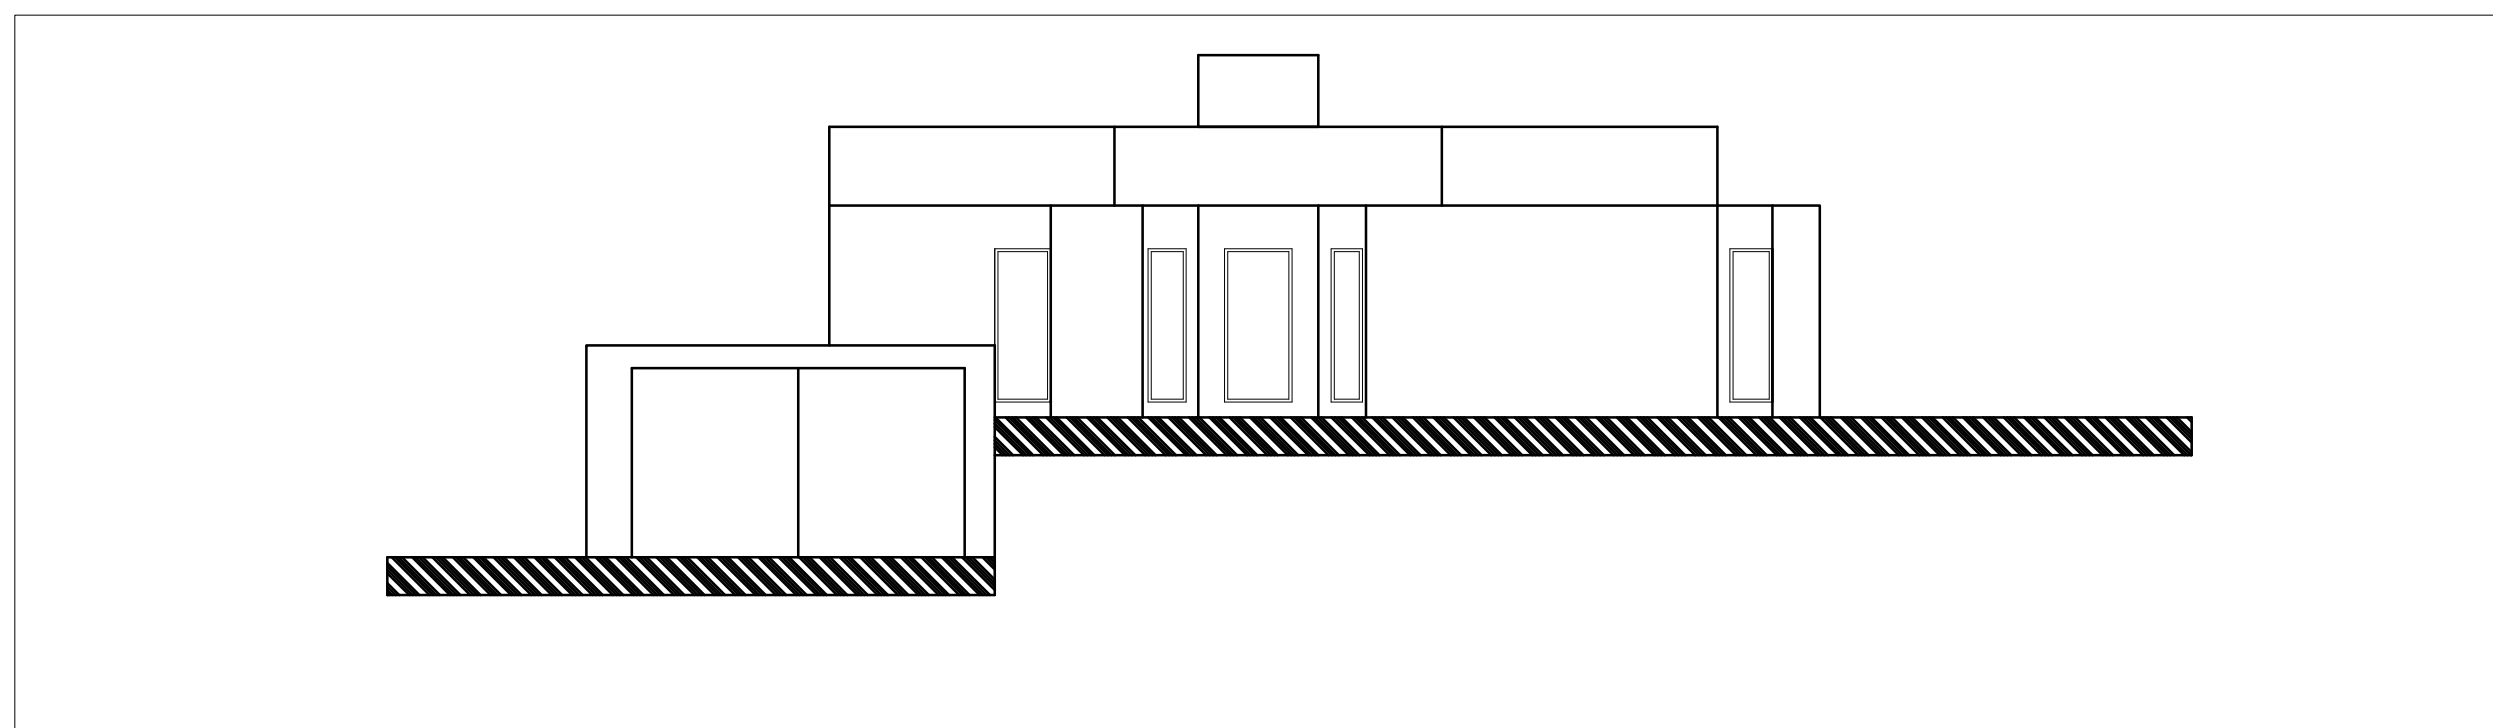

alçado 1:100

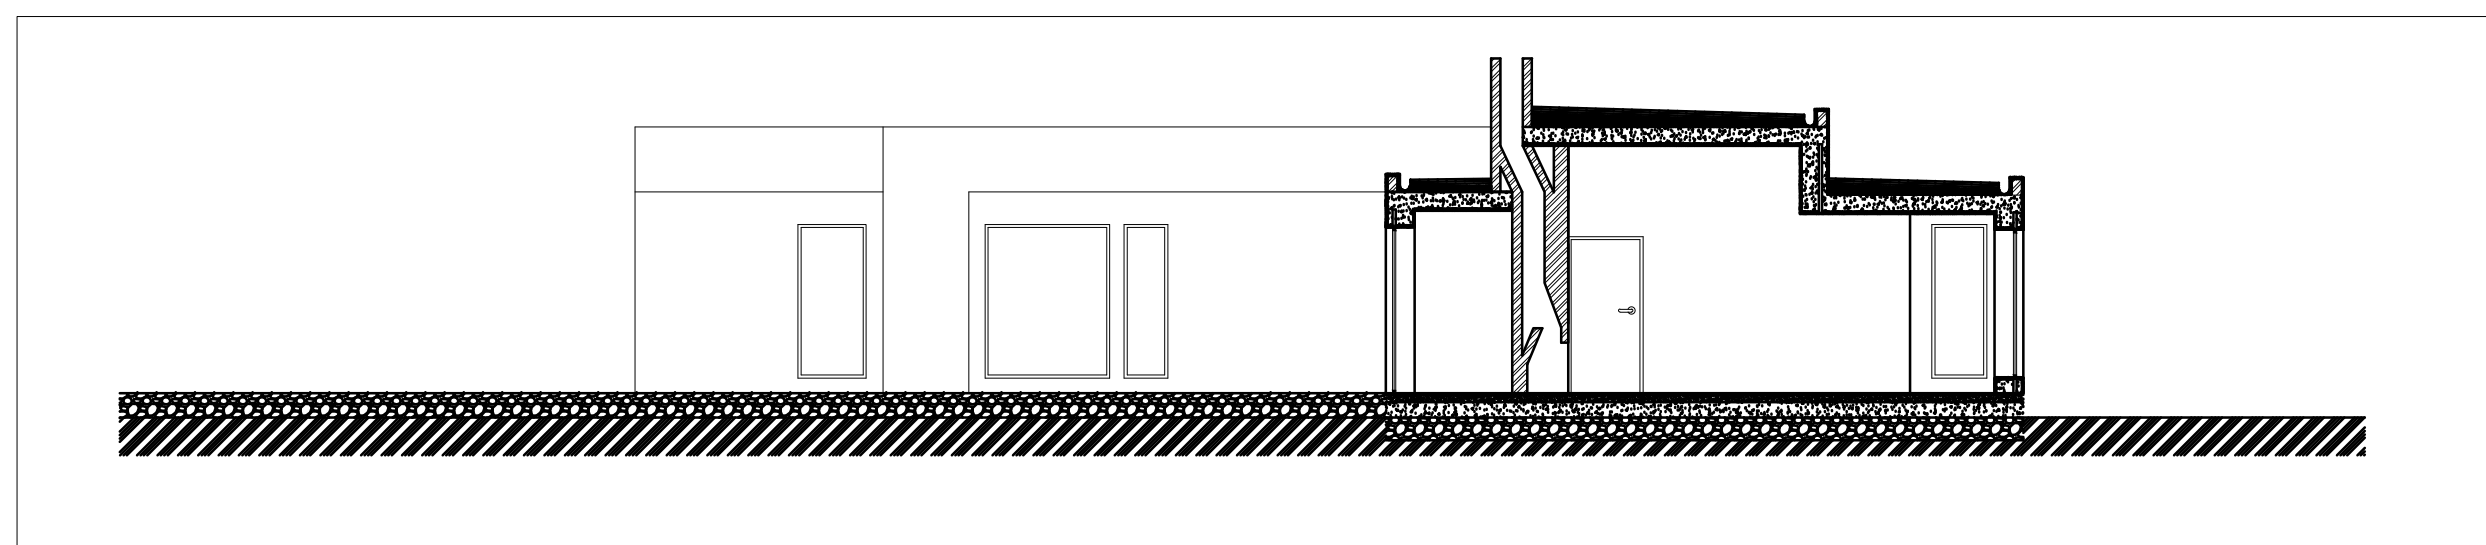

corte 1:100

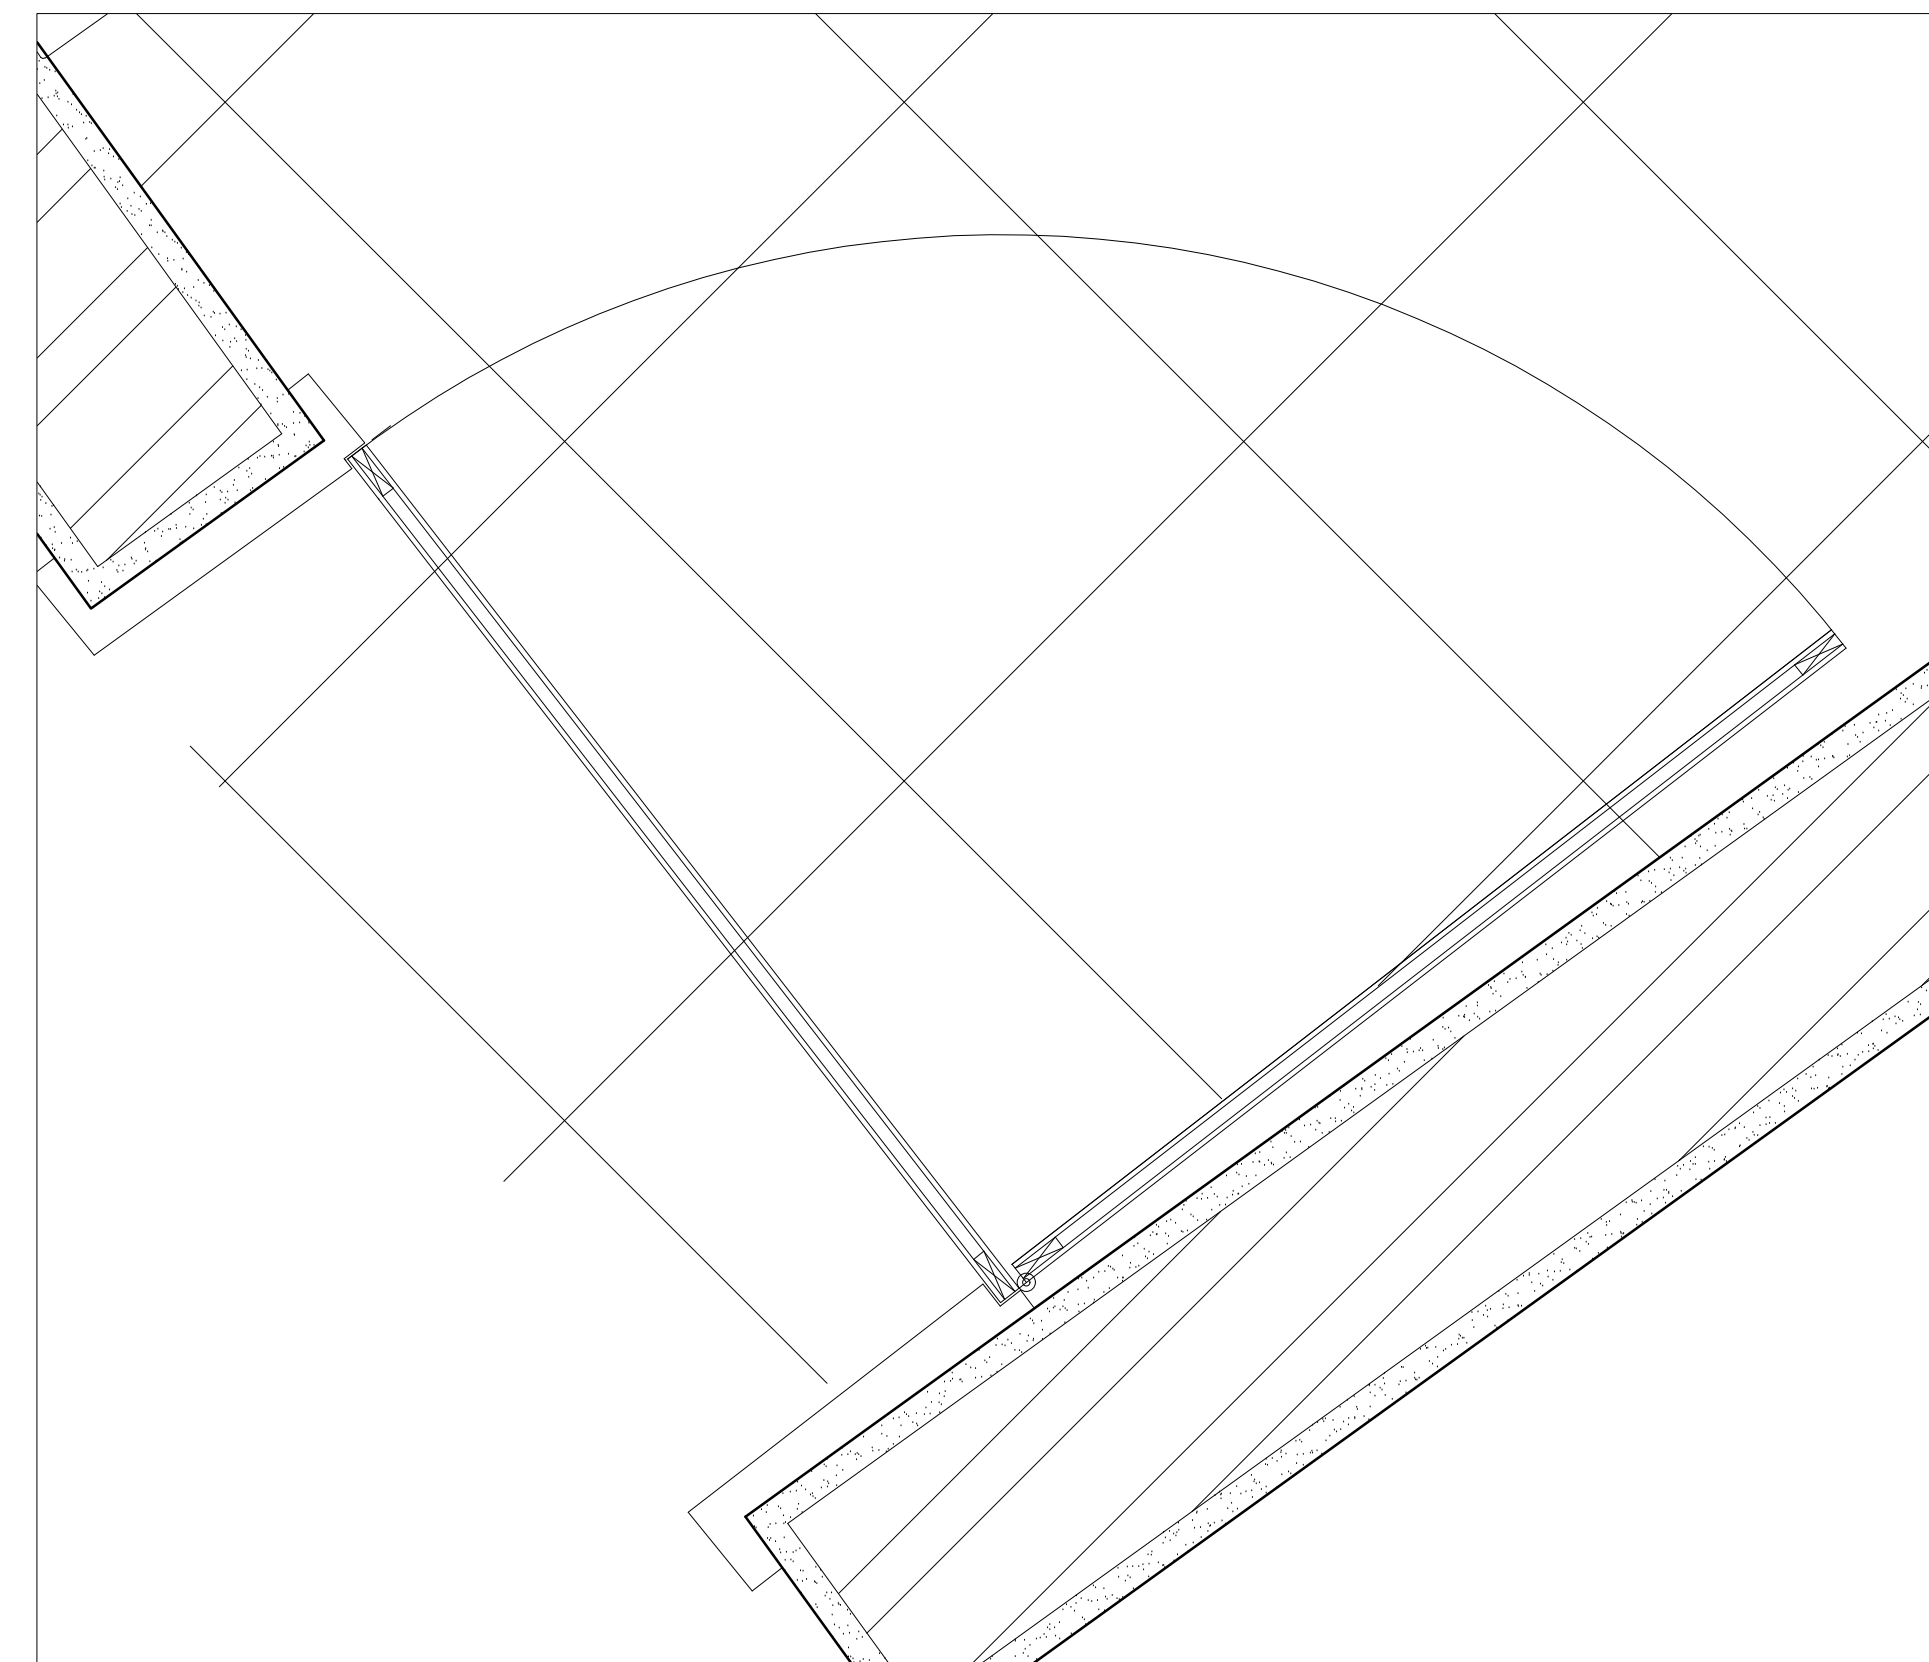

pormenor porta 1:5