




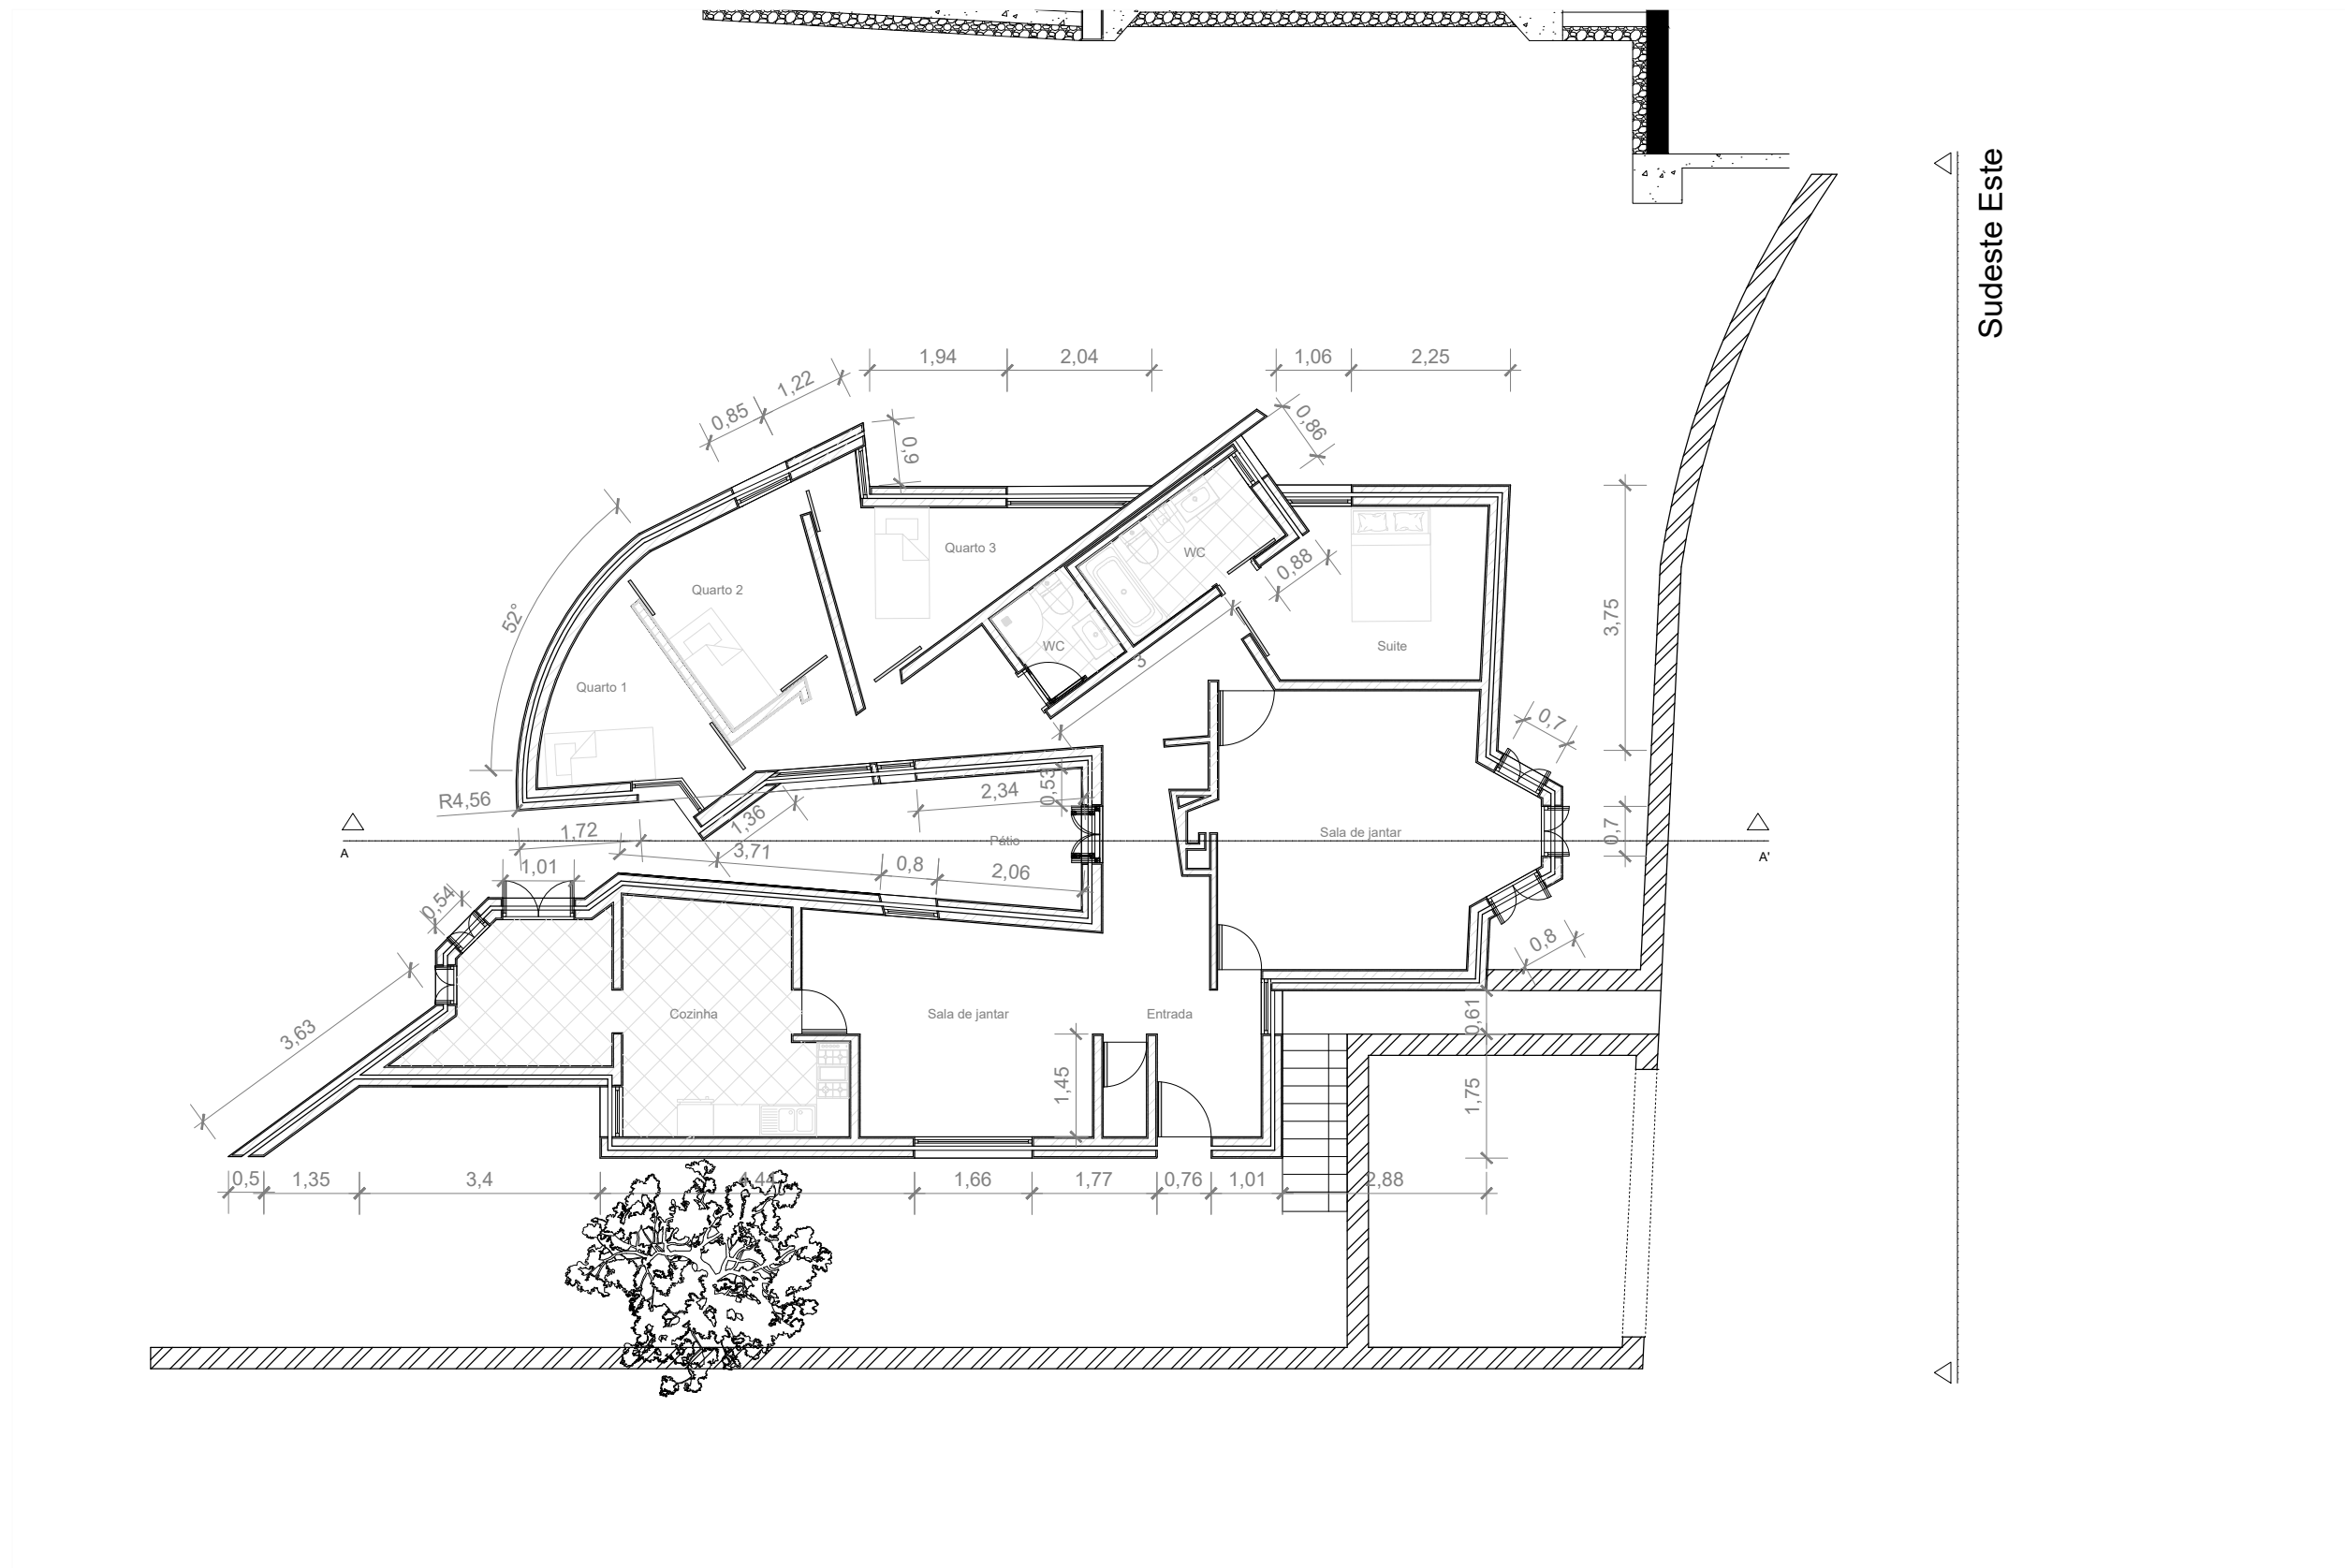


PLANTA 1:100

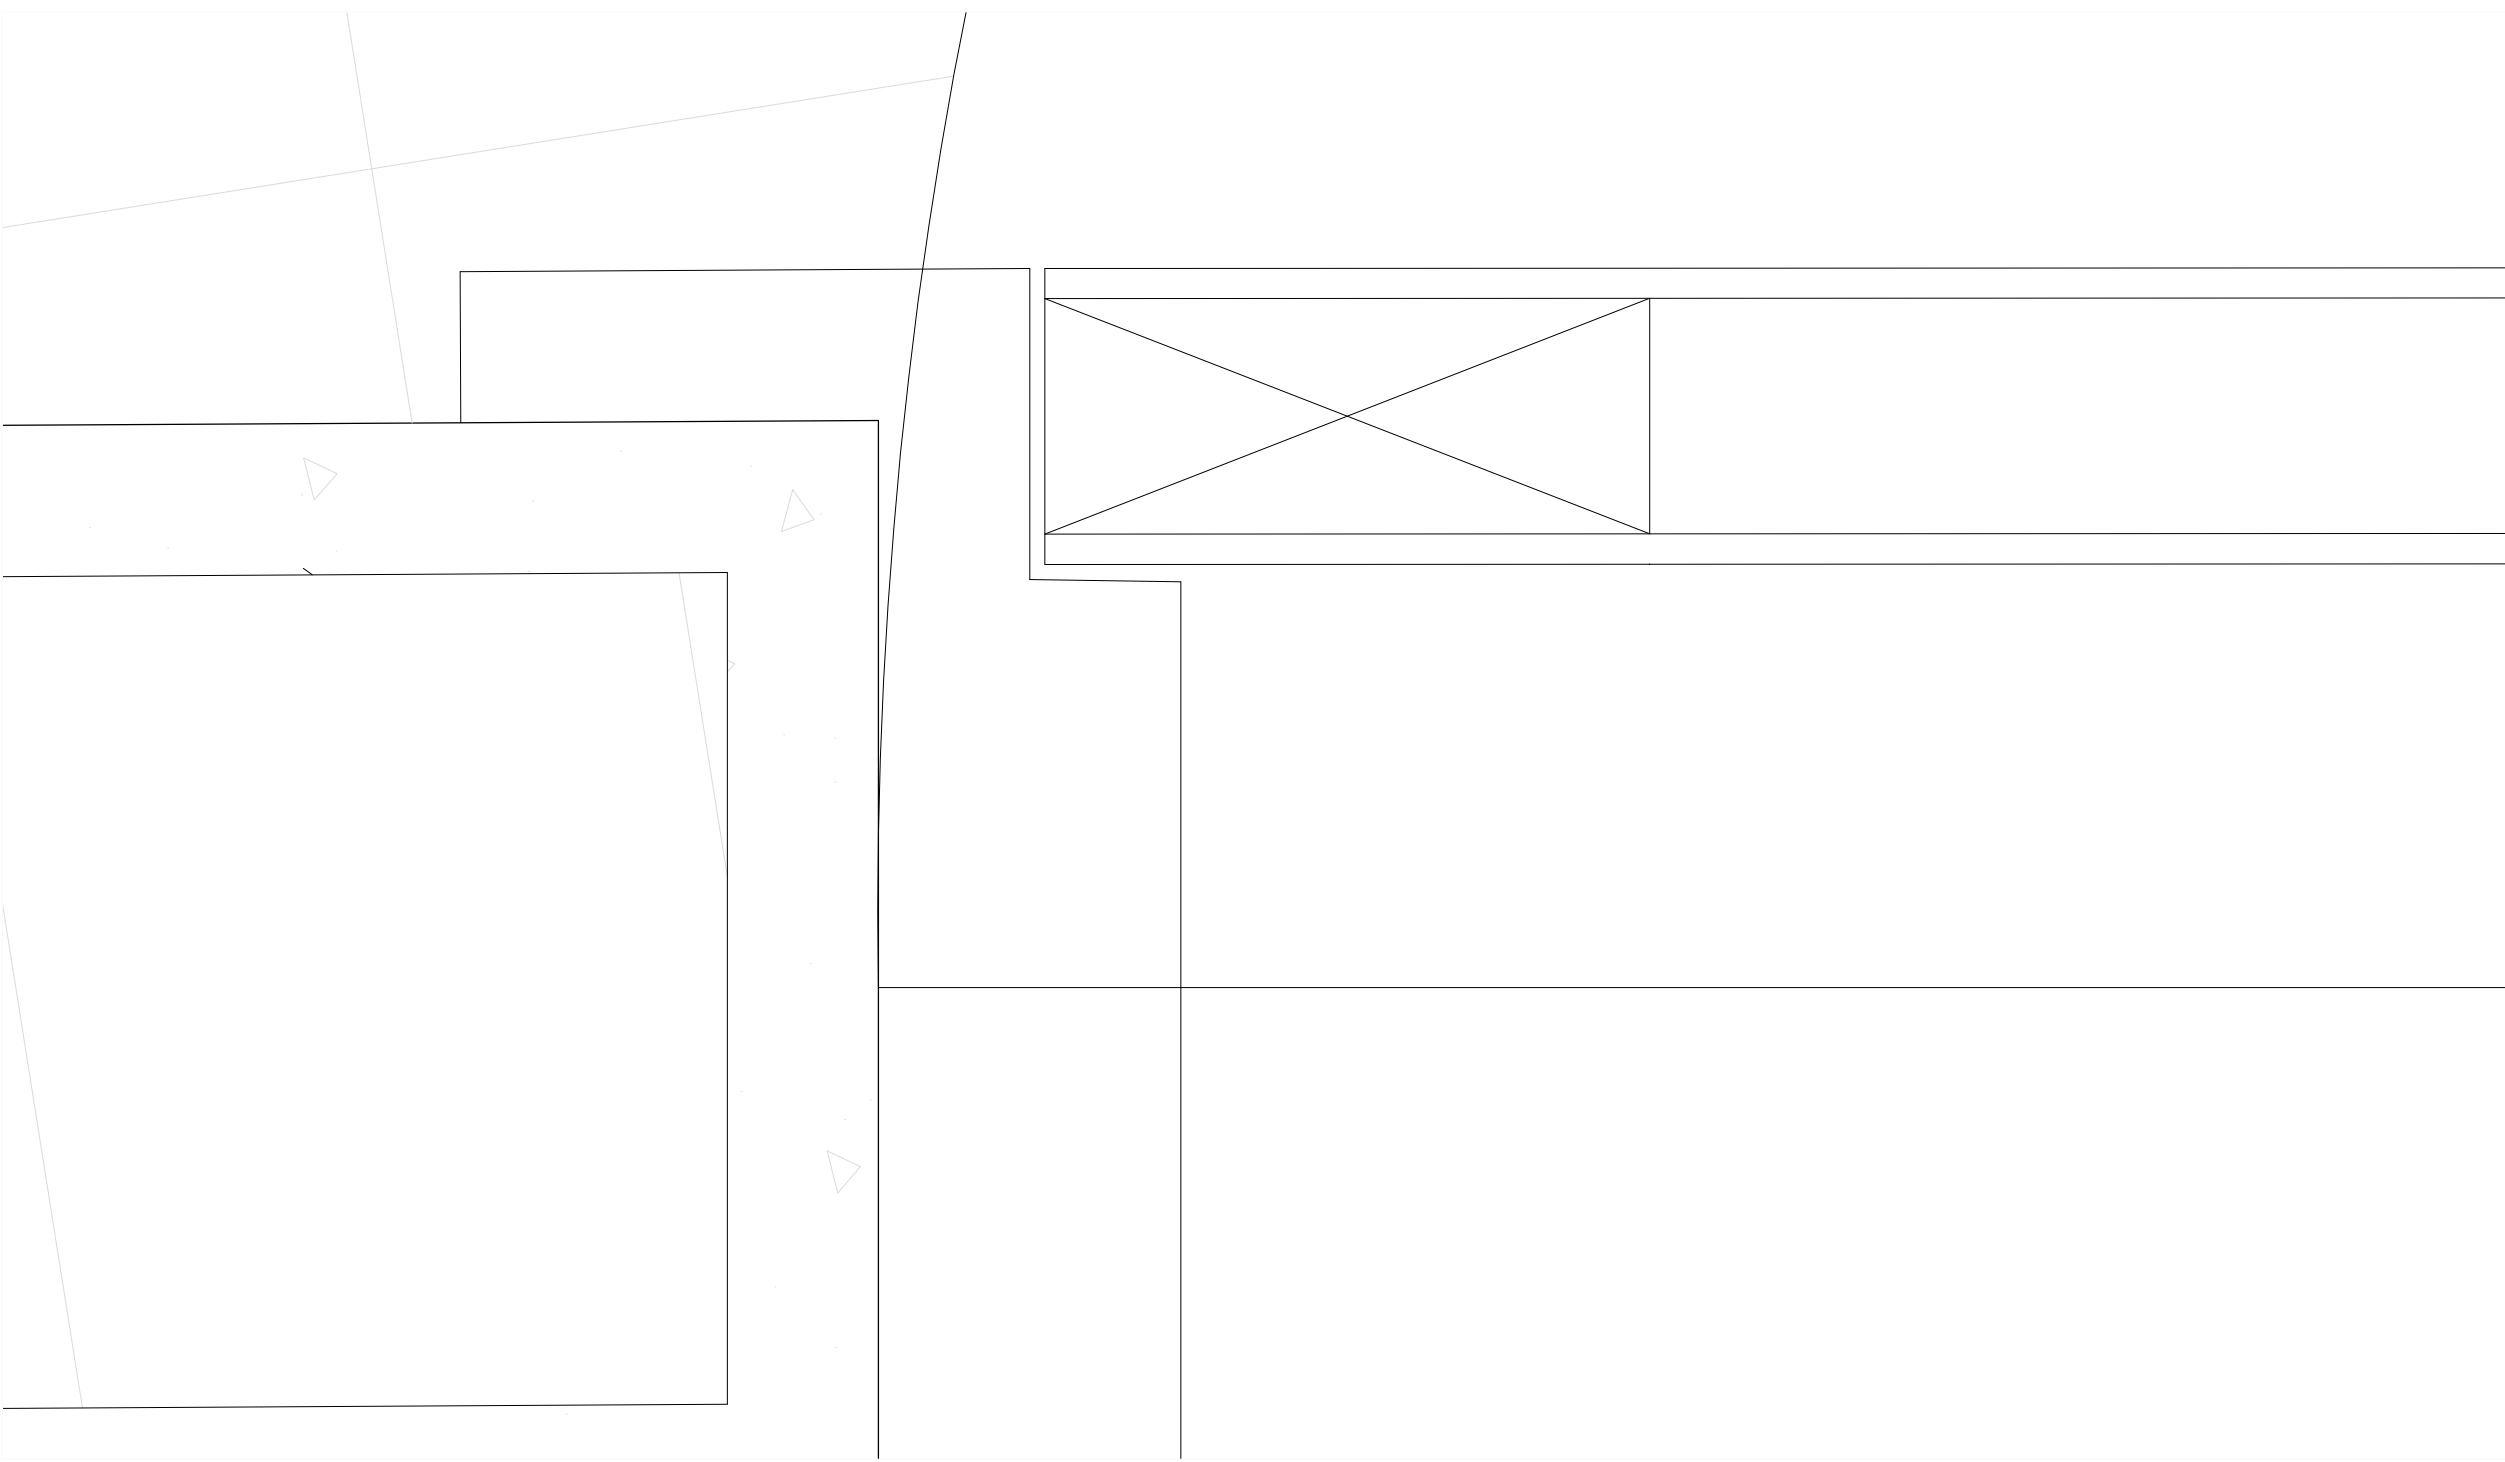

NÓ 1
Esc 1:1

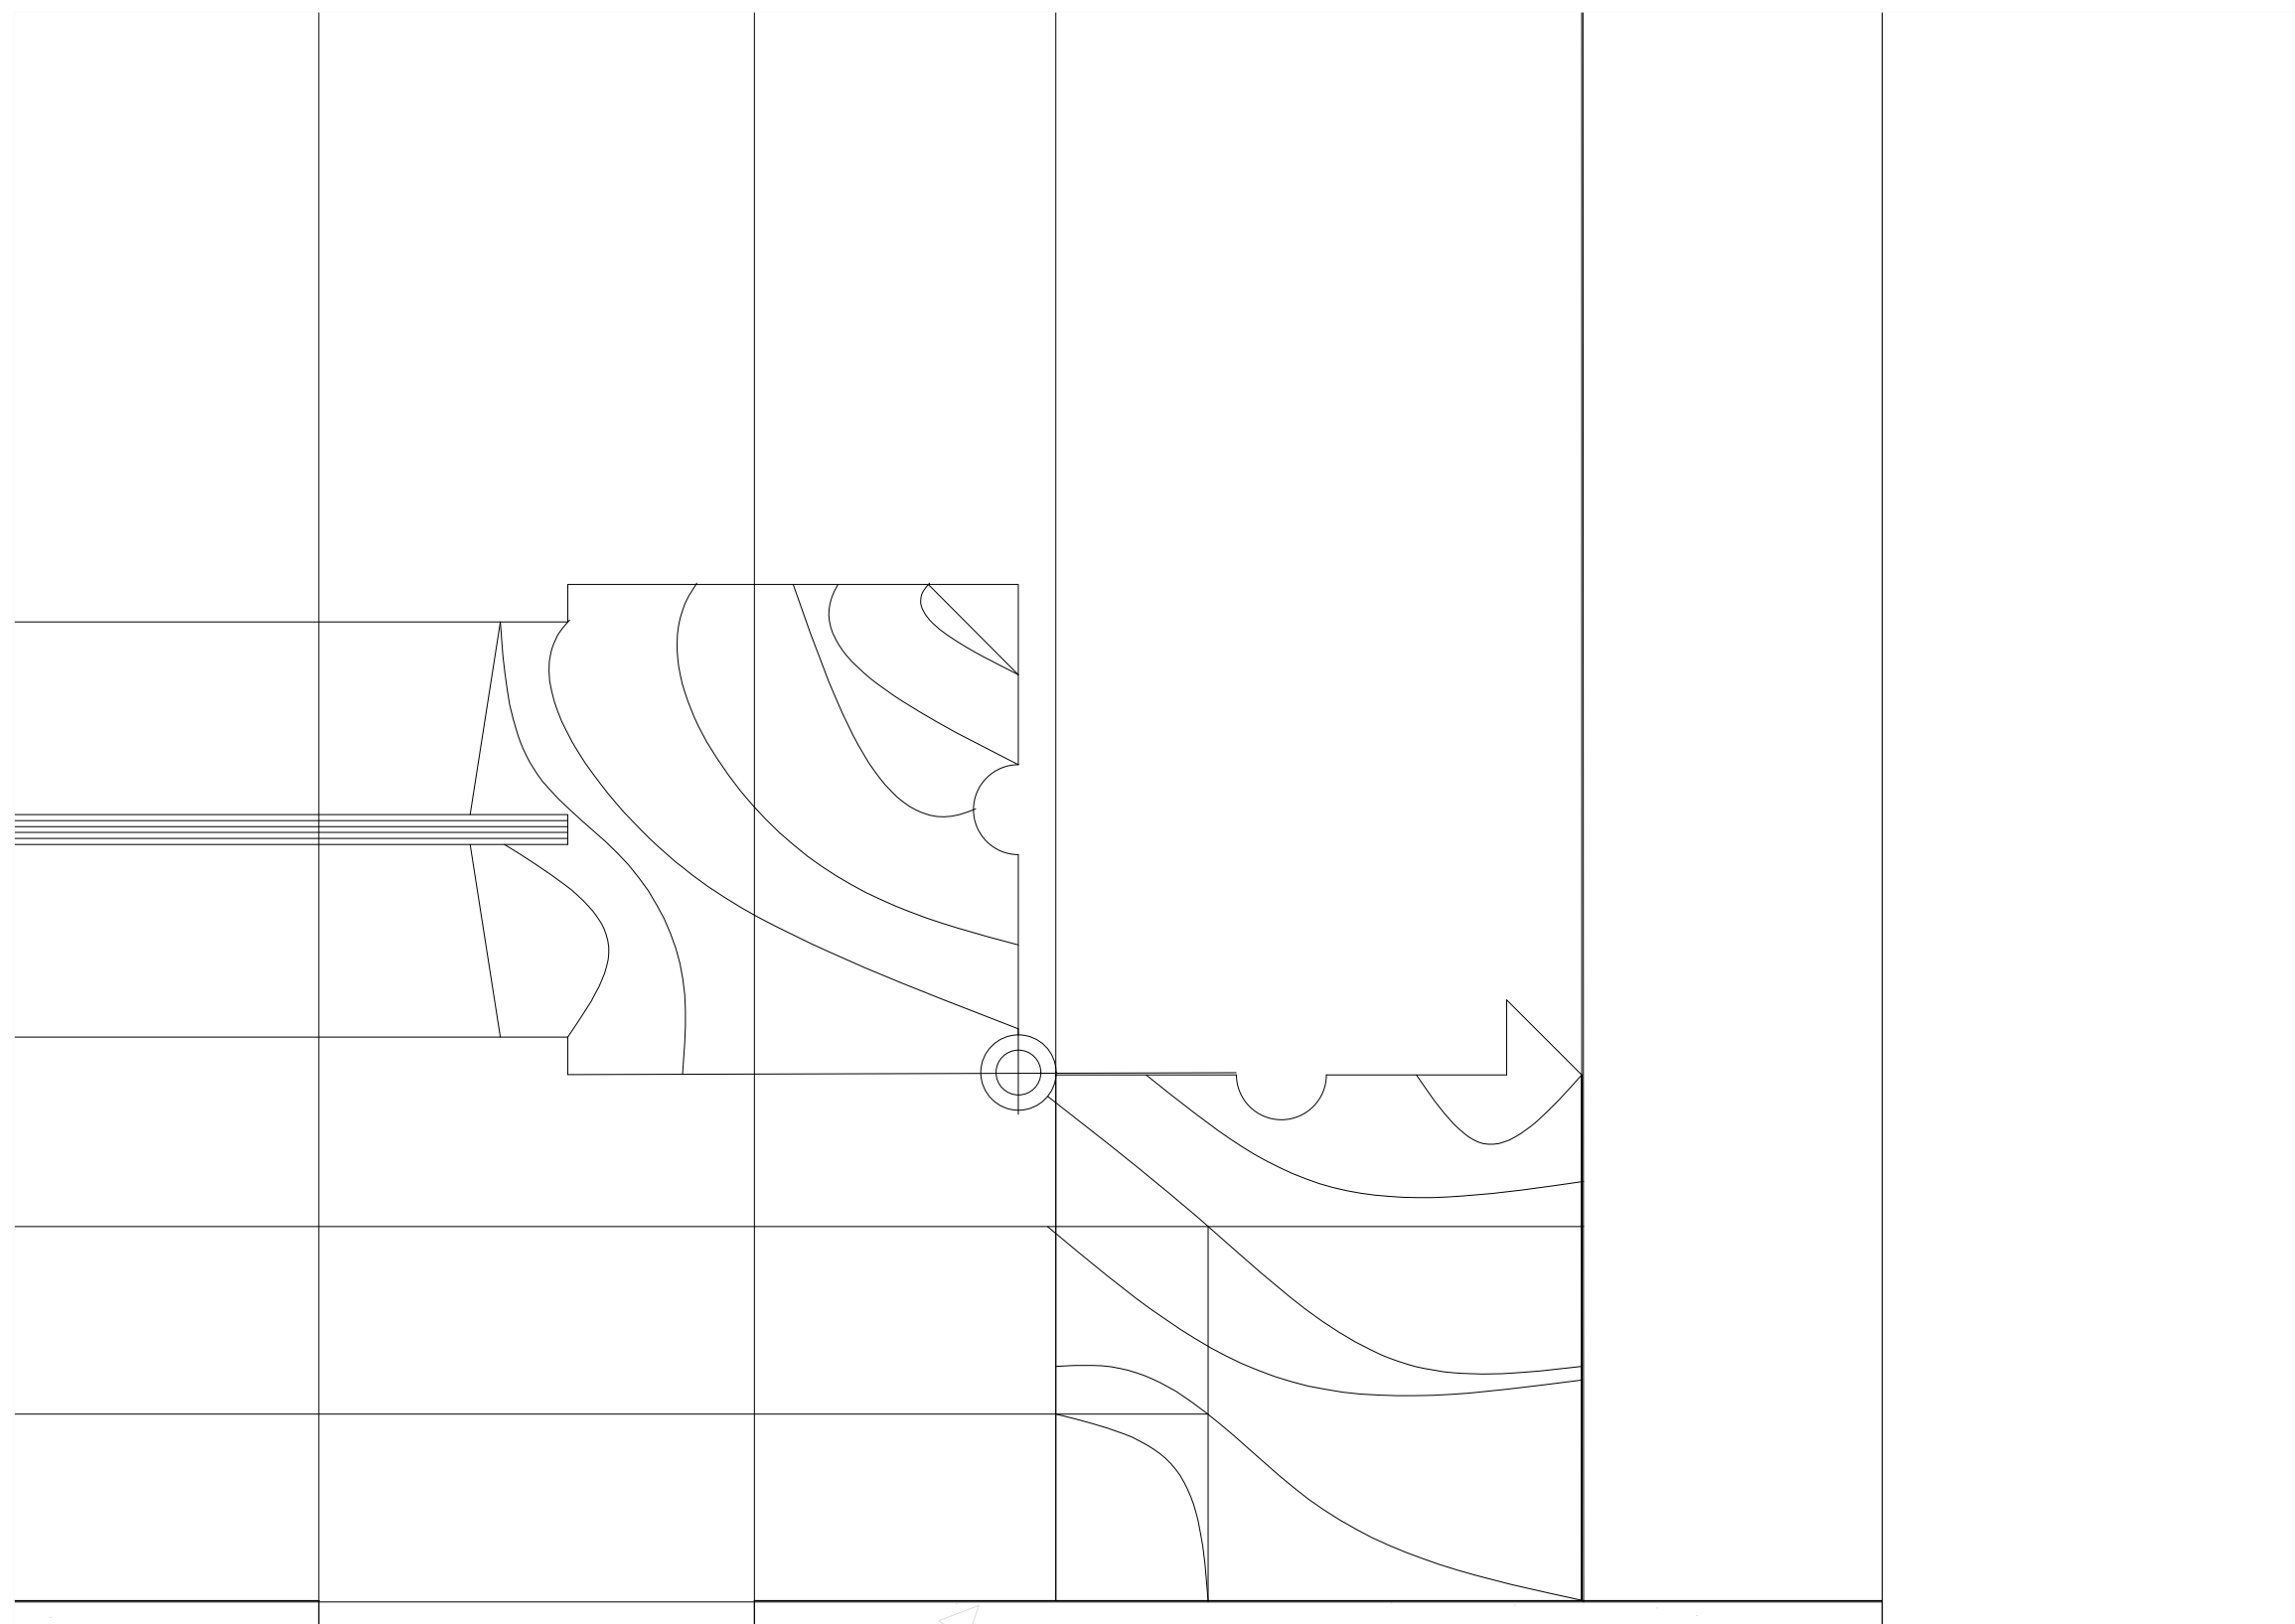

PORMENOR PORTA
Esc 1:1

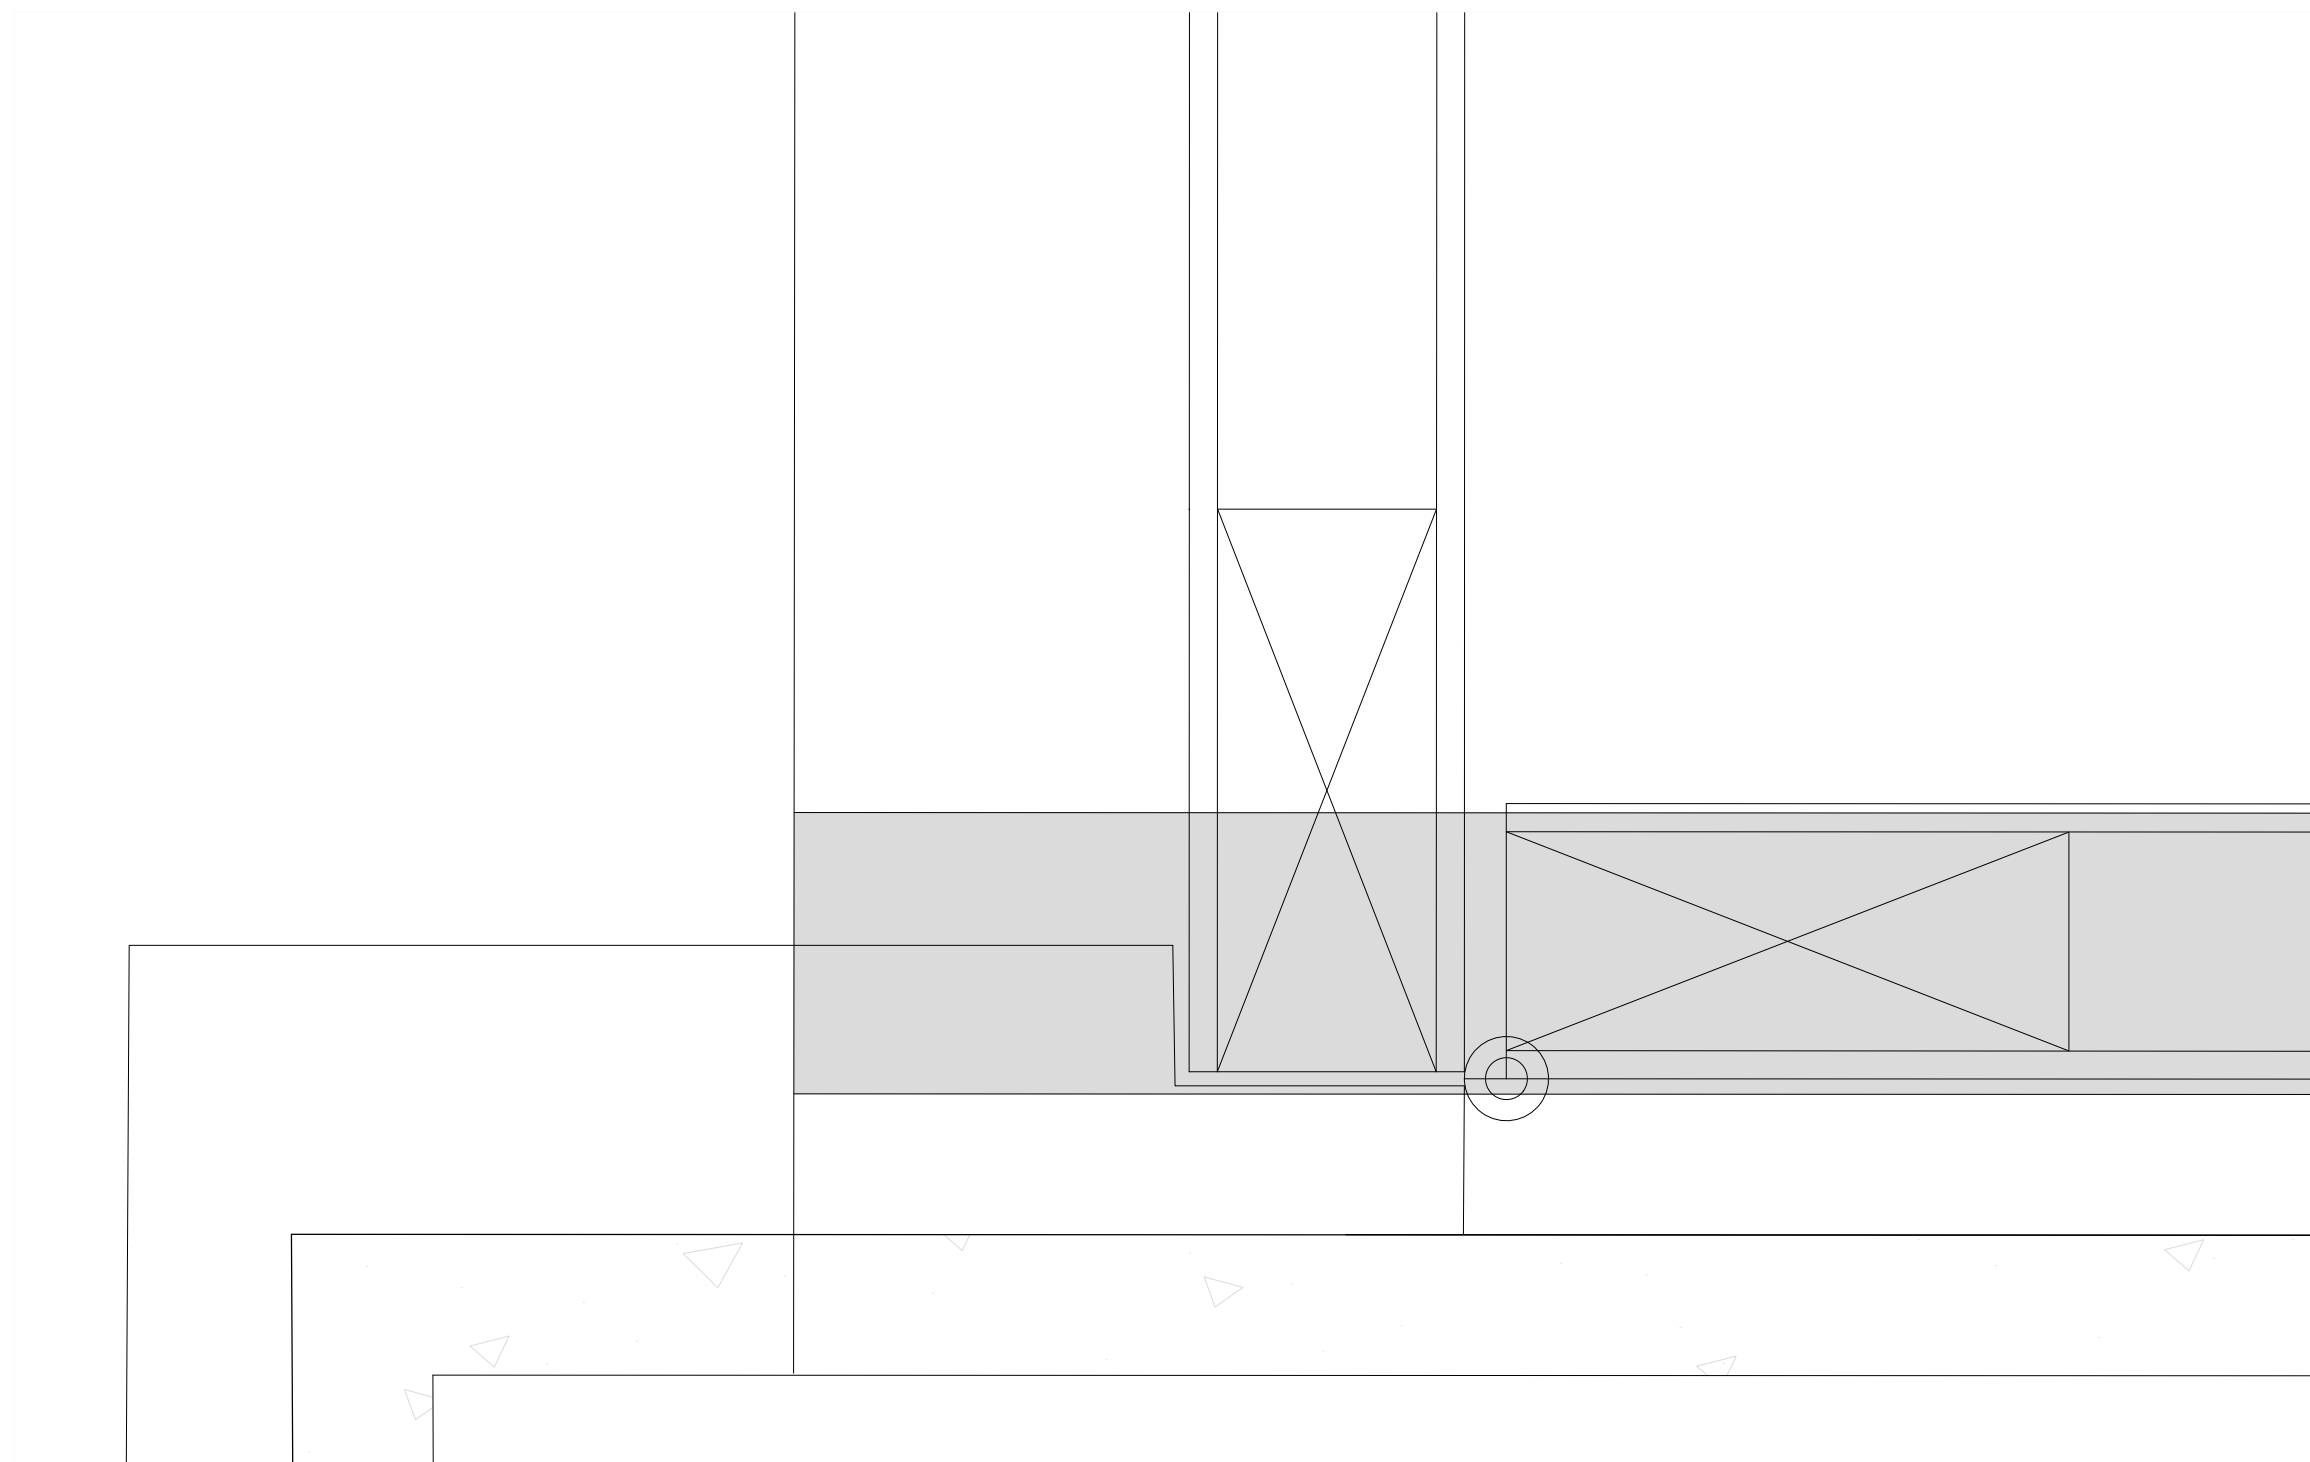

NÓ 2
Esc 1:1