




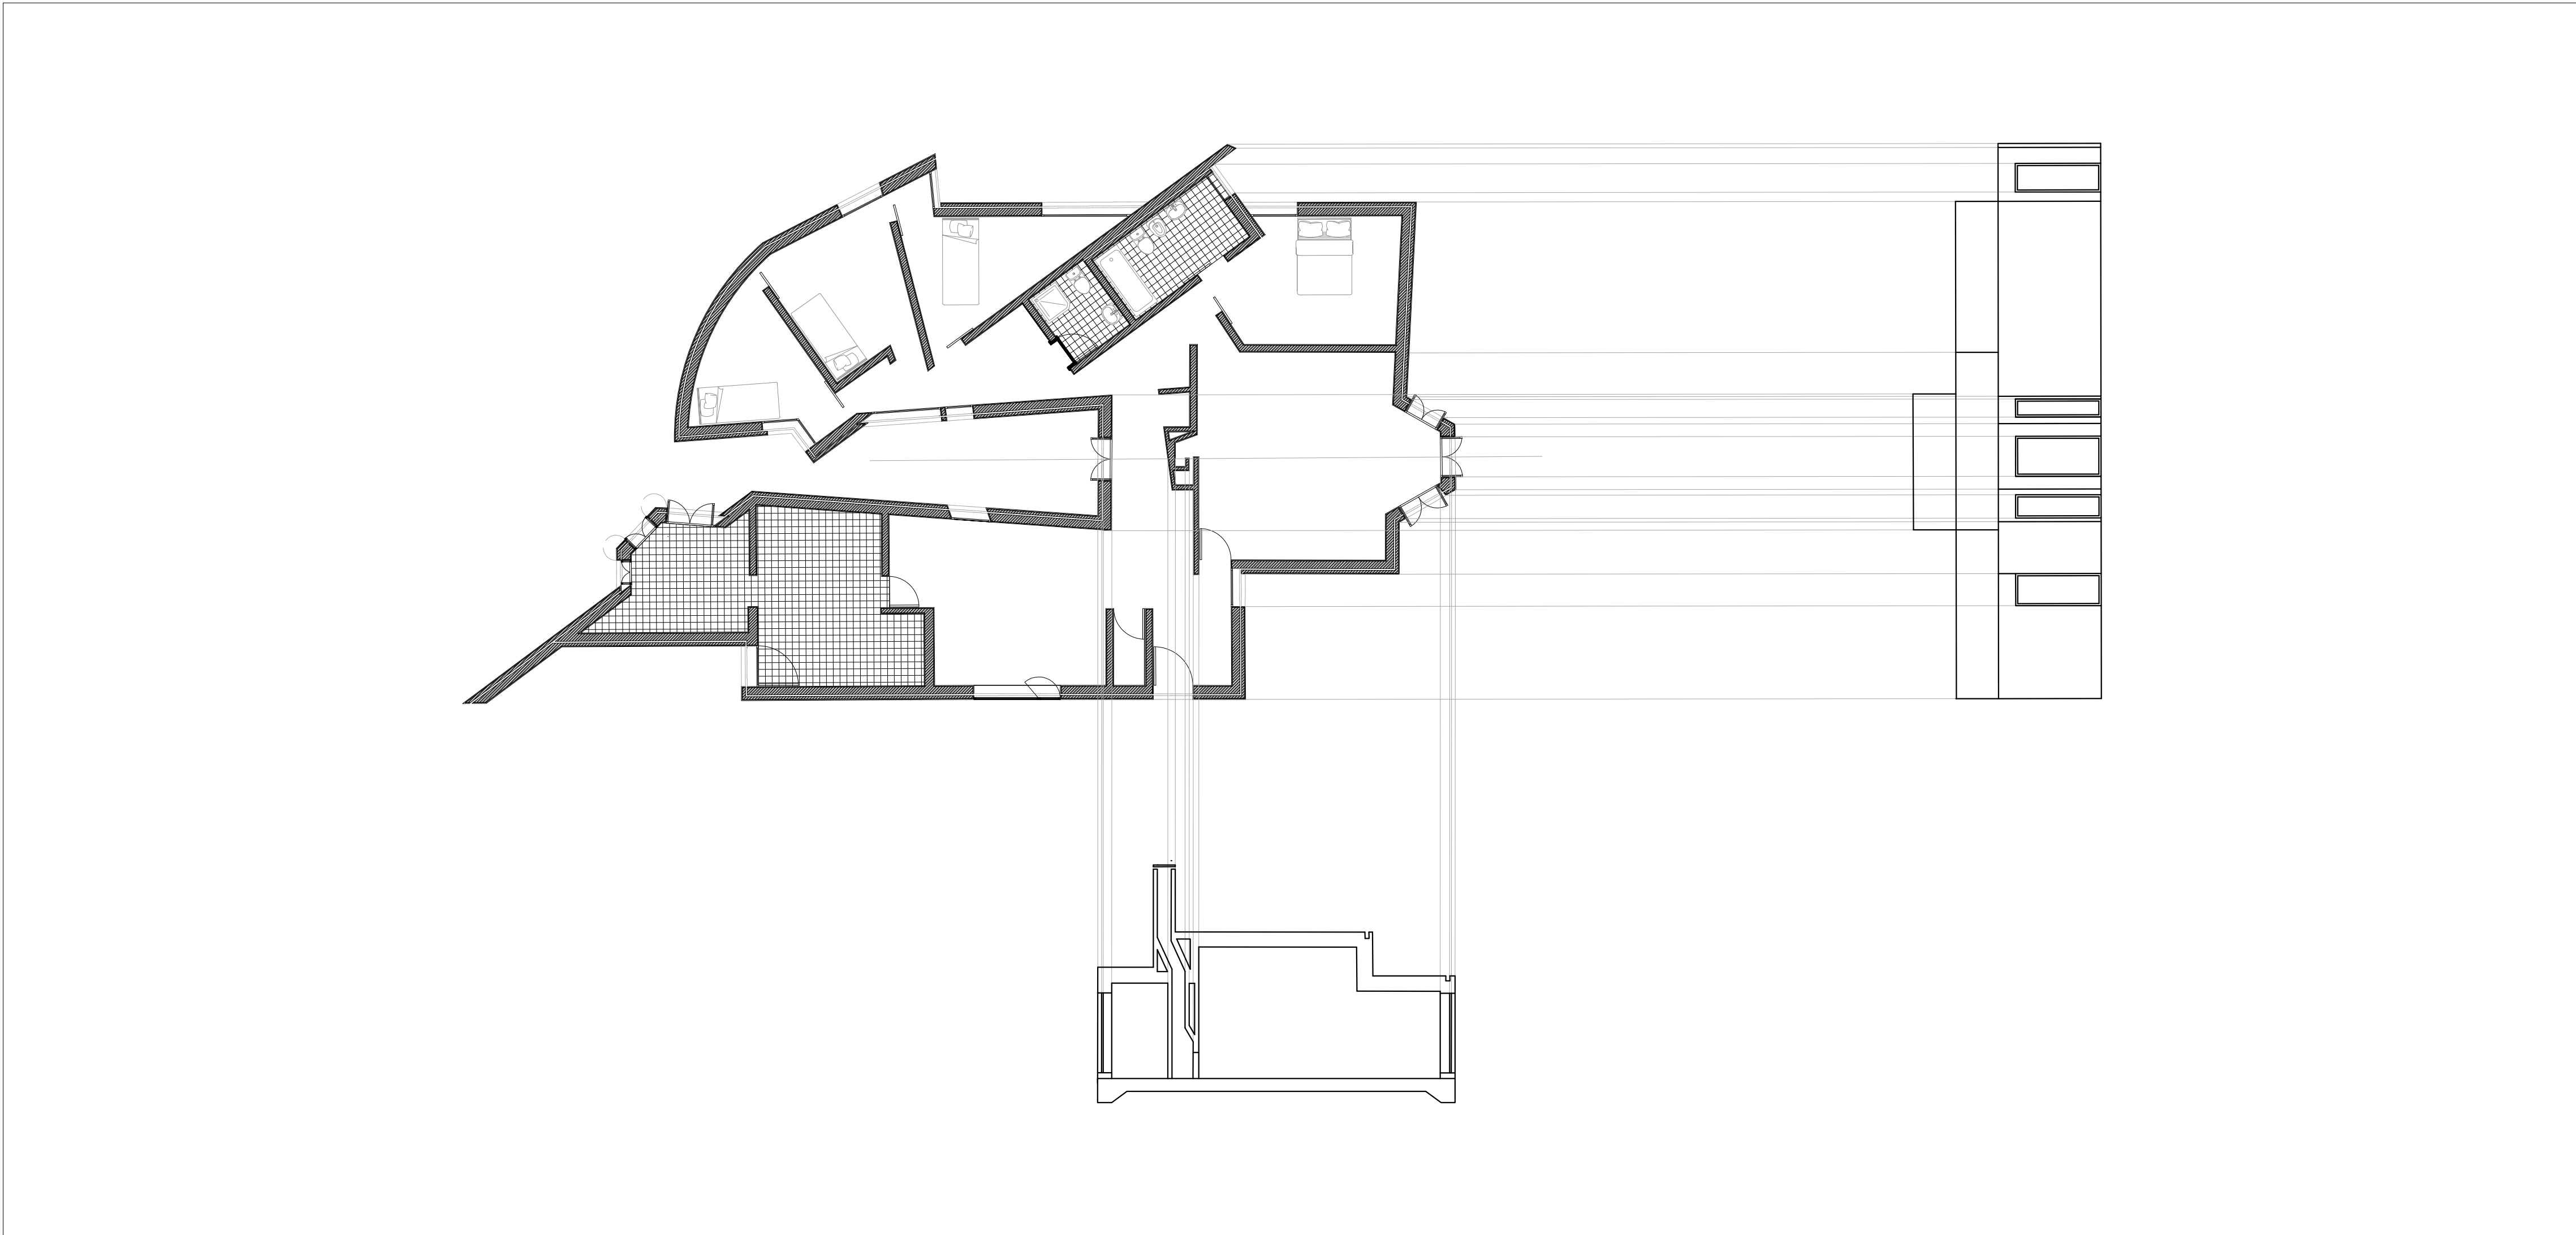


Planta, Corte e Alçado Esc 1:100

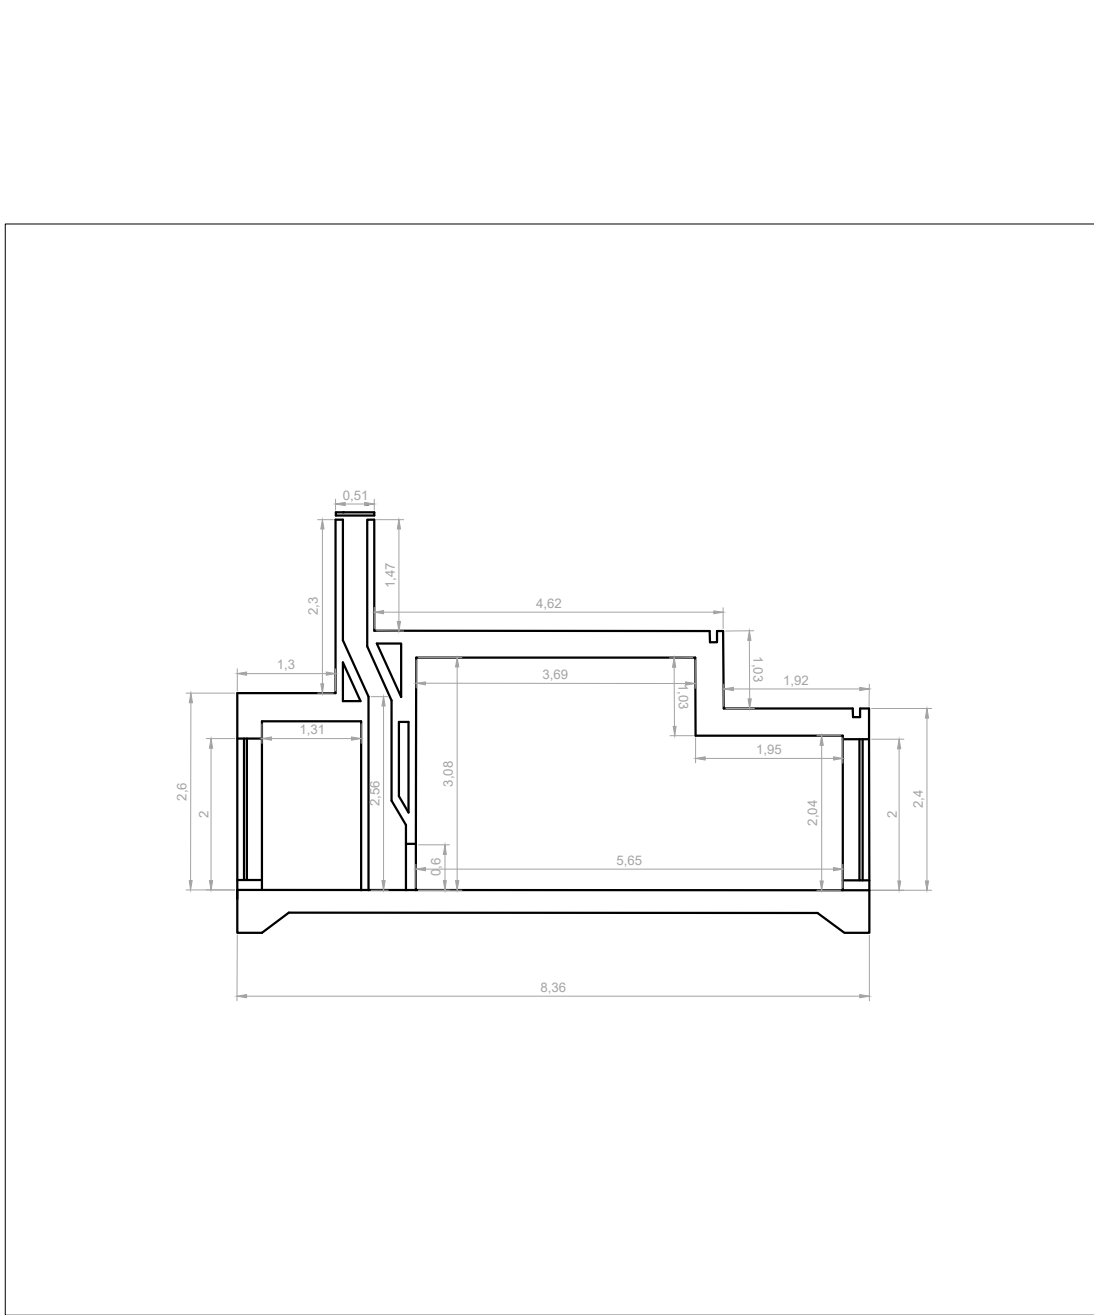


Cotas Corte Esc 1:100

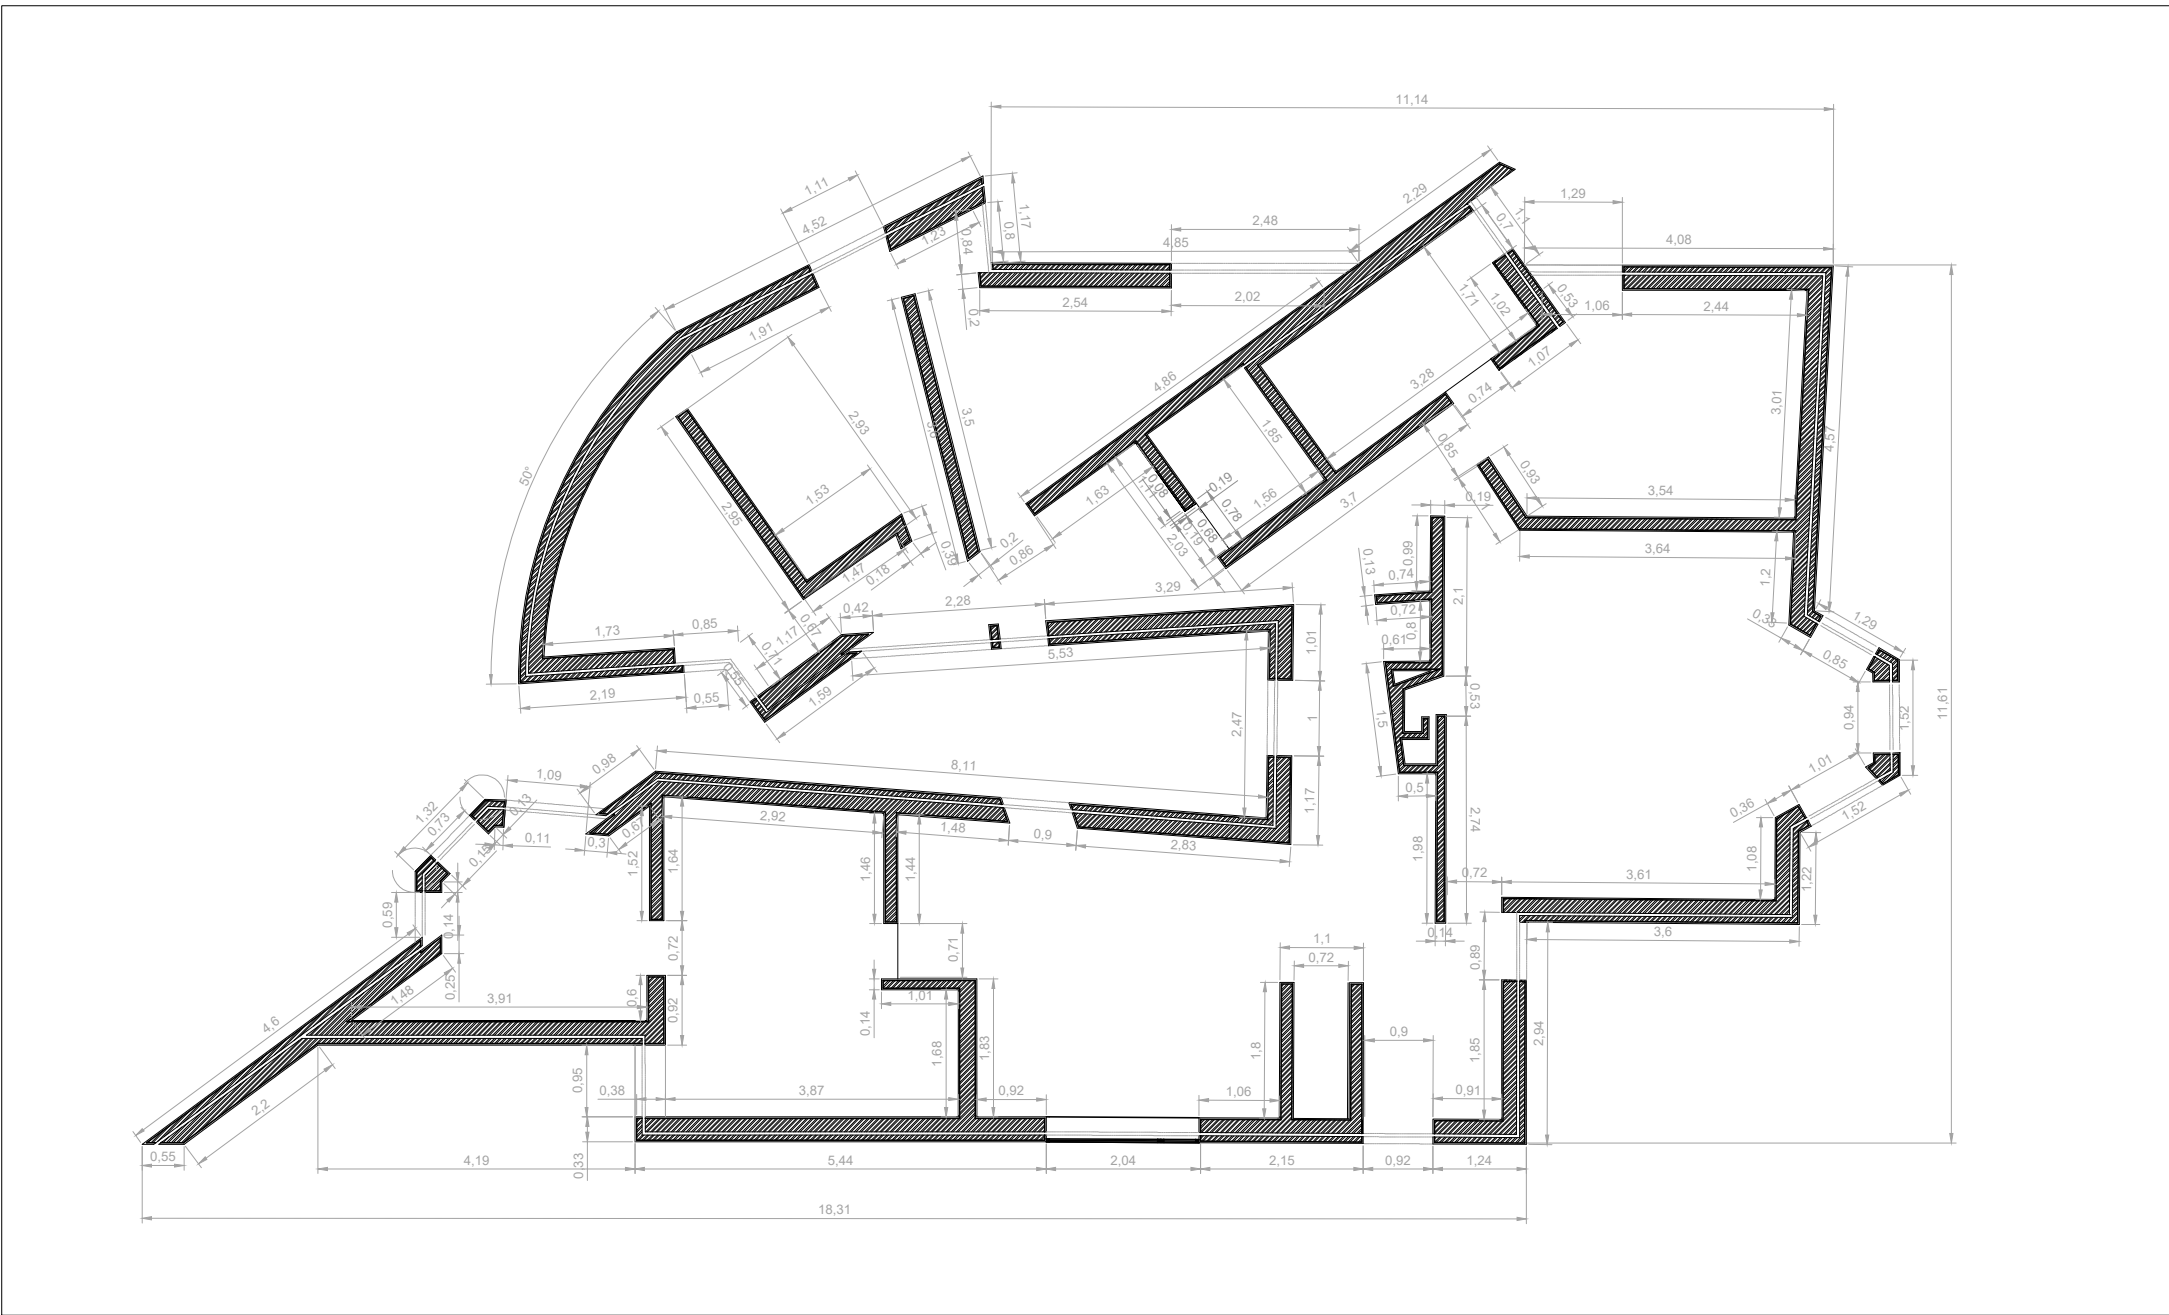


Cotas Planta Esc 1:100

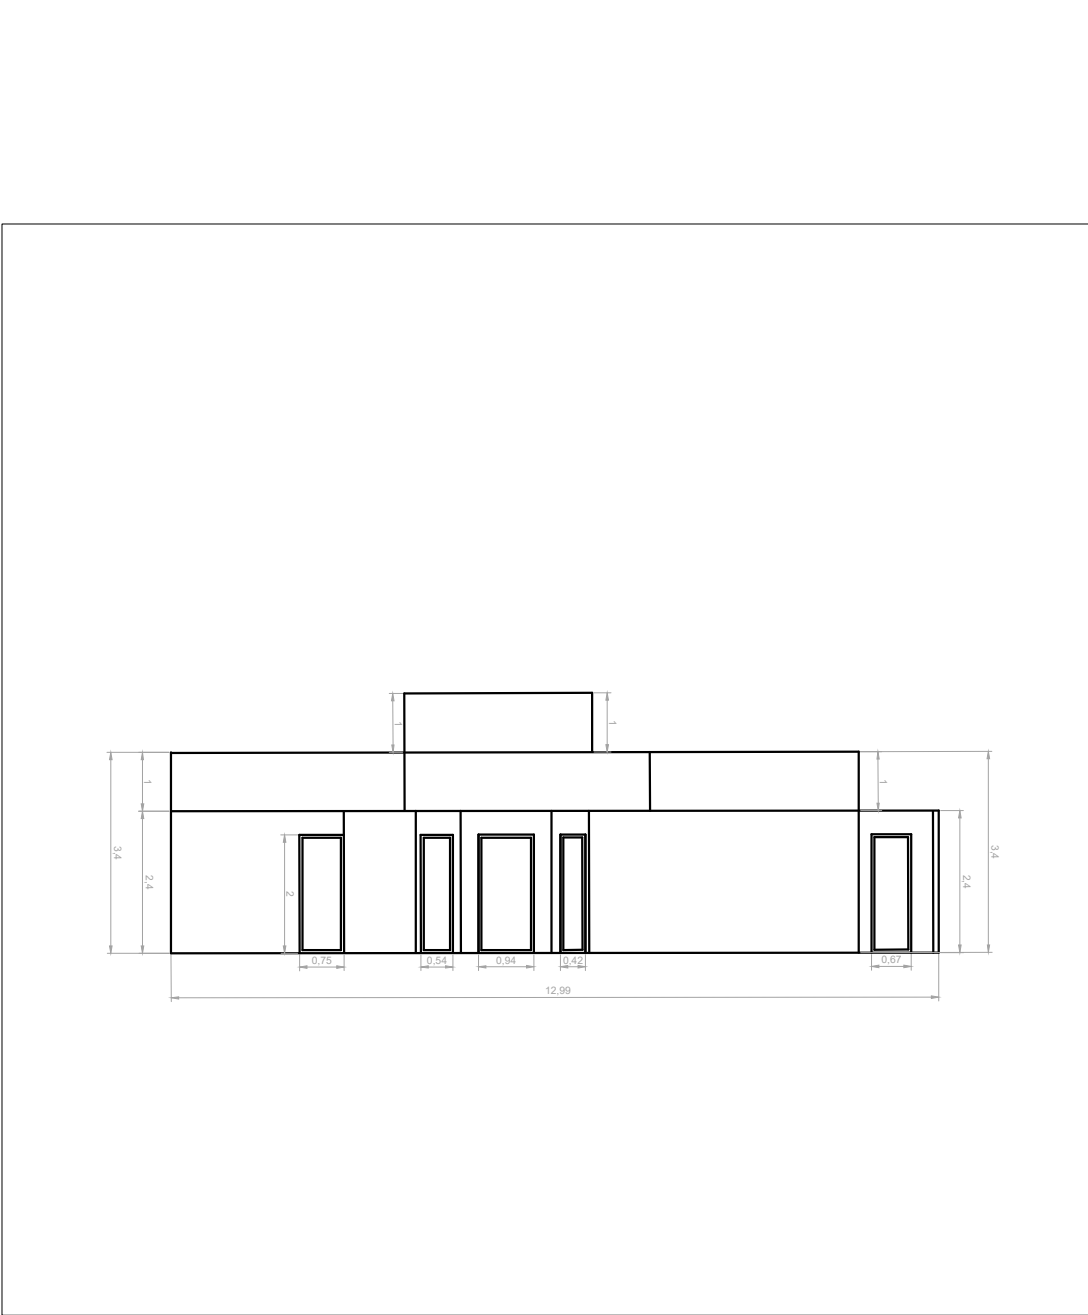


Cotas Alçado Esc 1:100

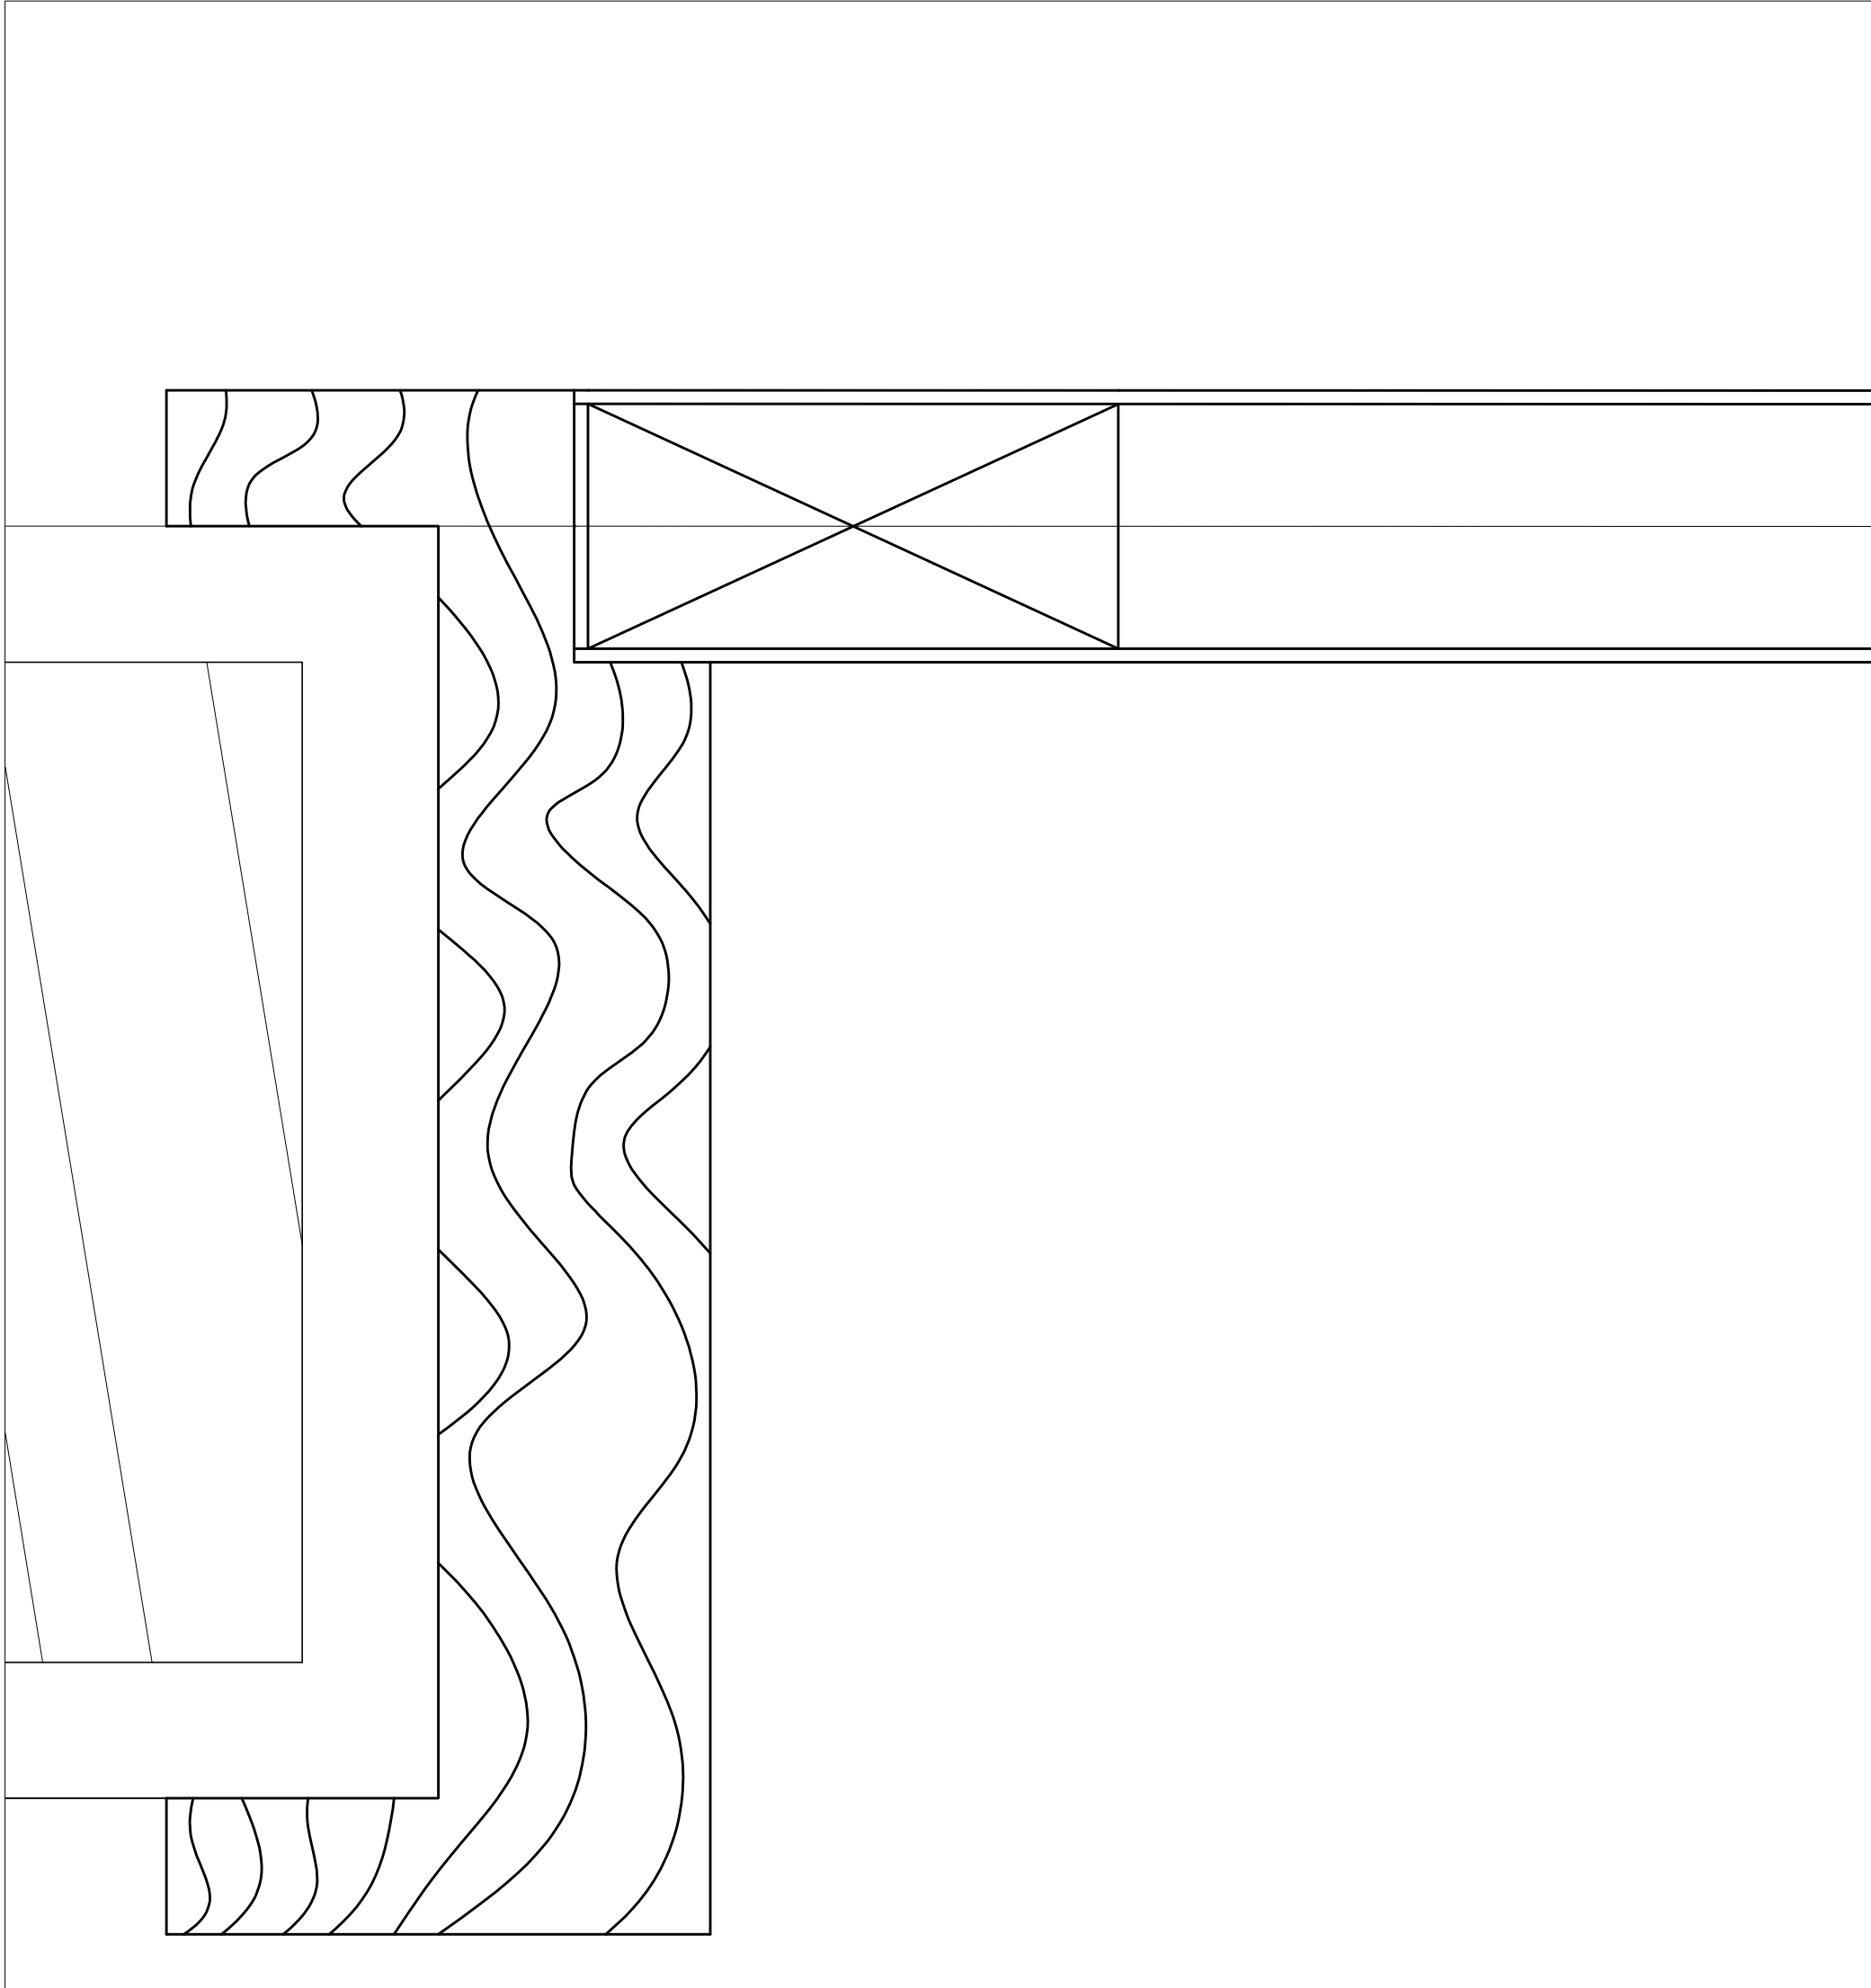

Pormenor Porta Esc 1:1

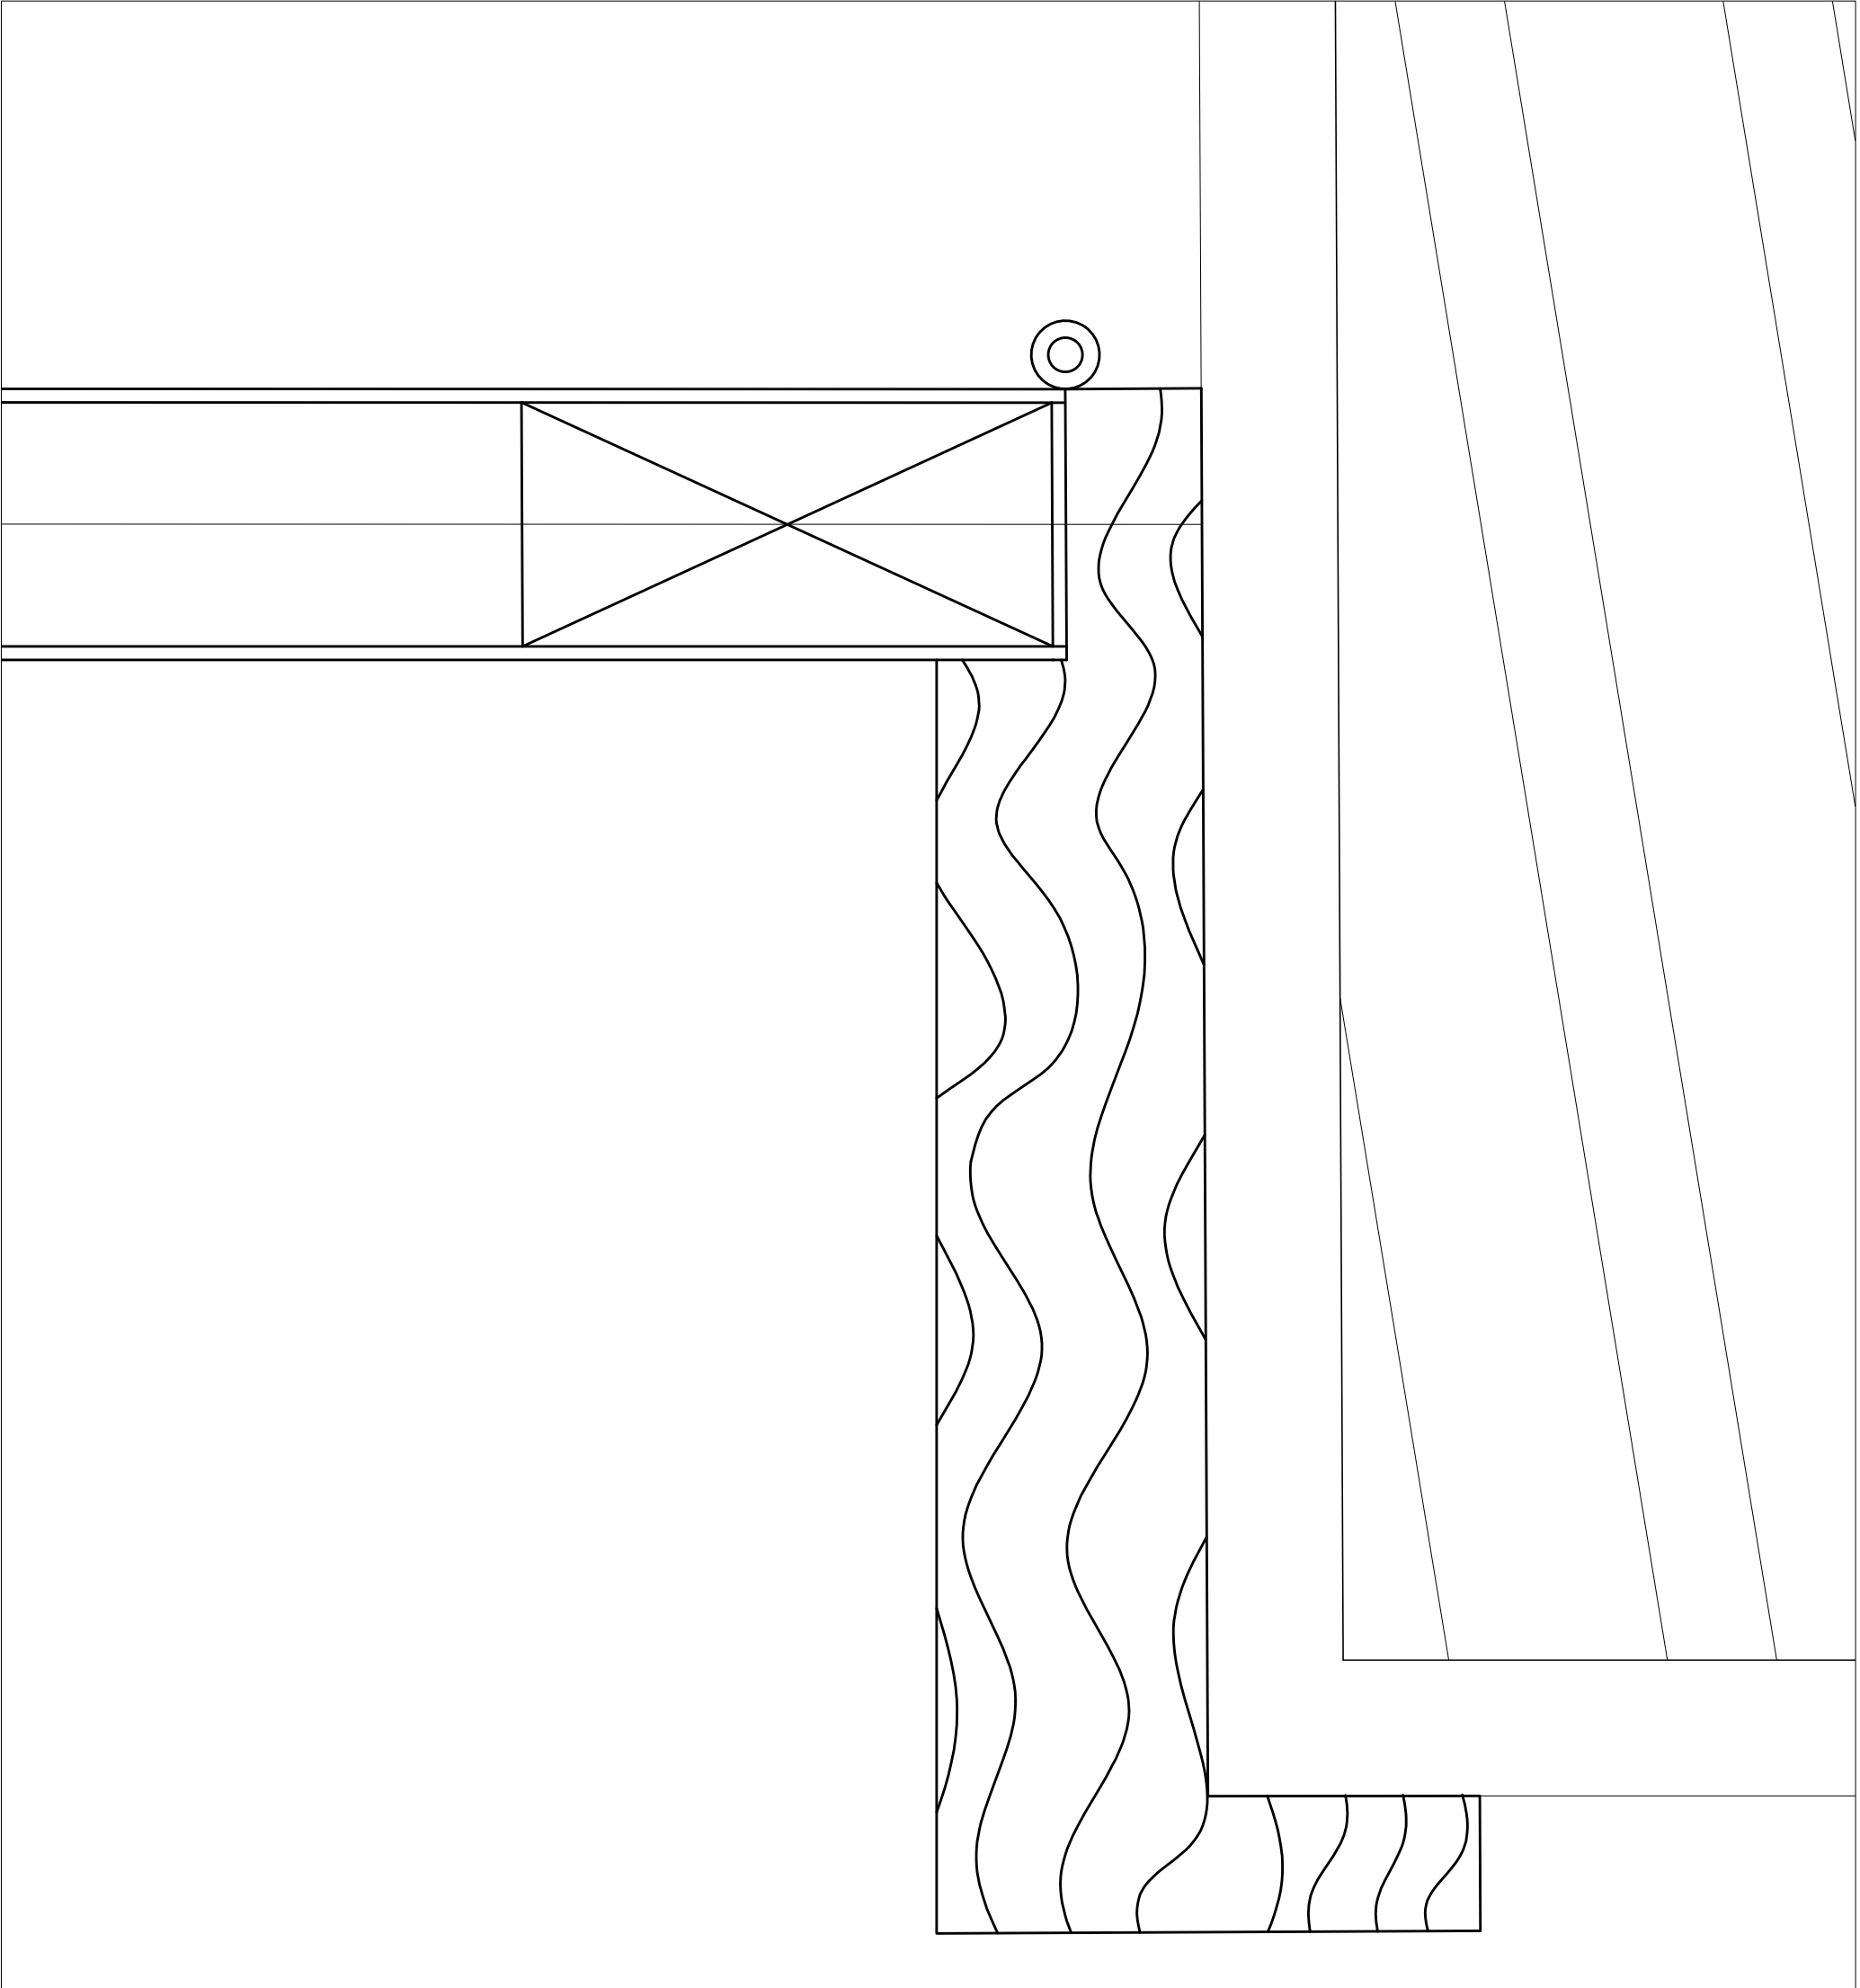

Pormenor Porta Esc 1:1

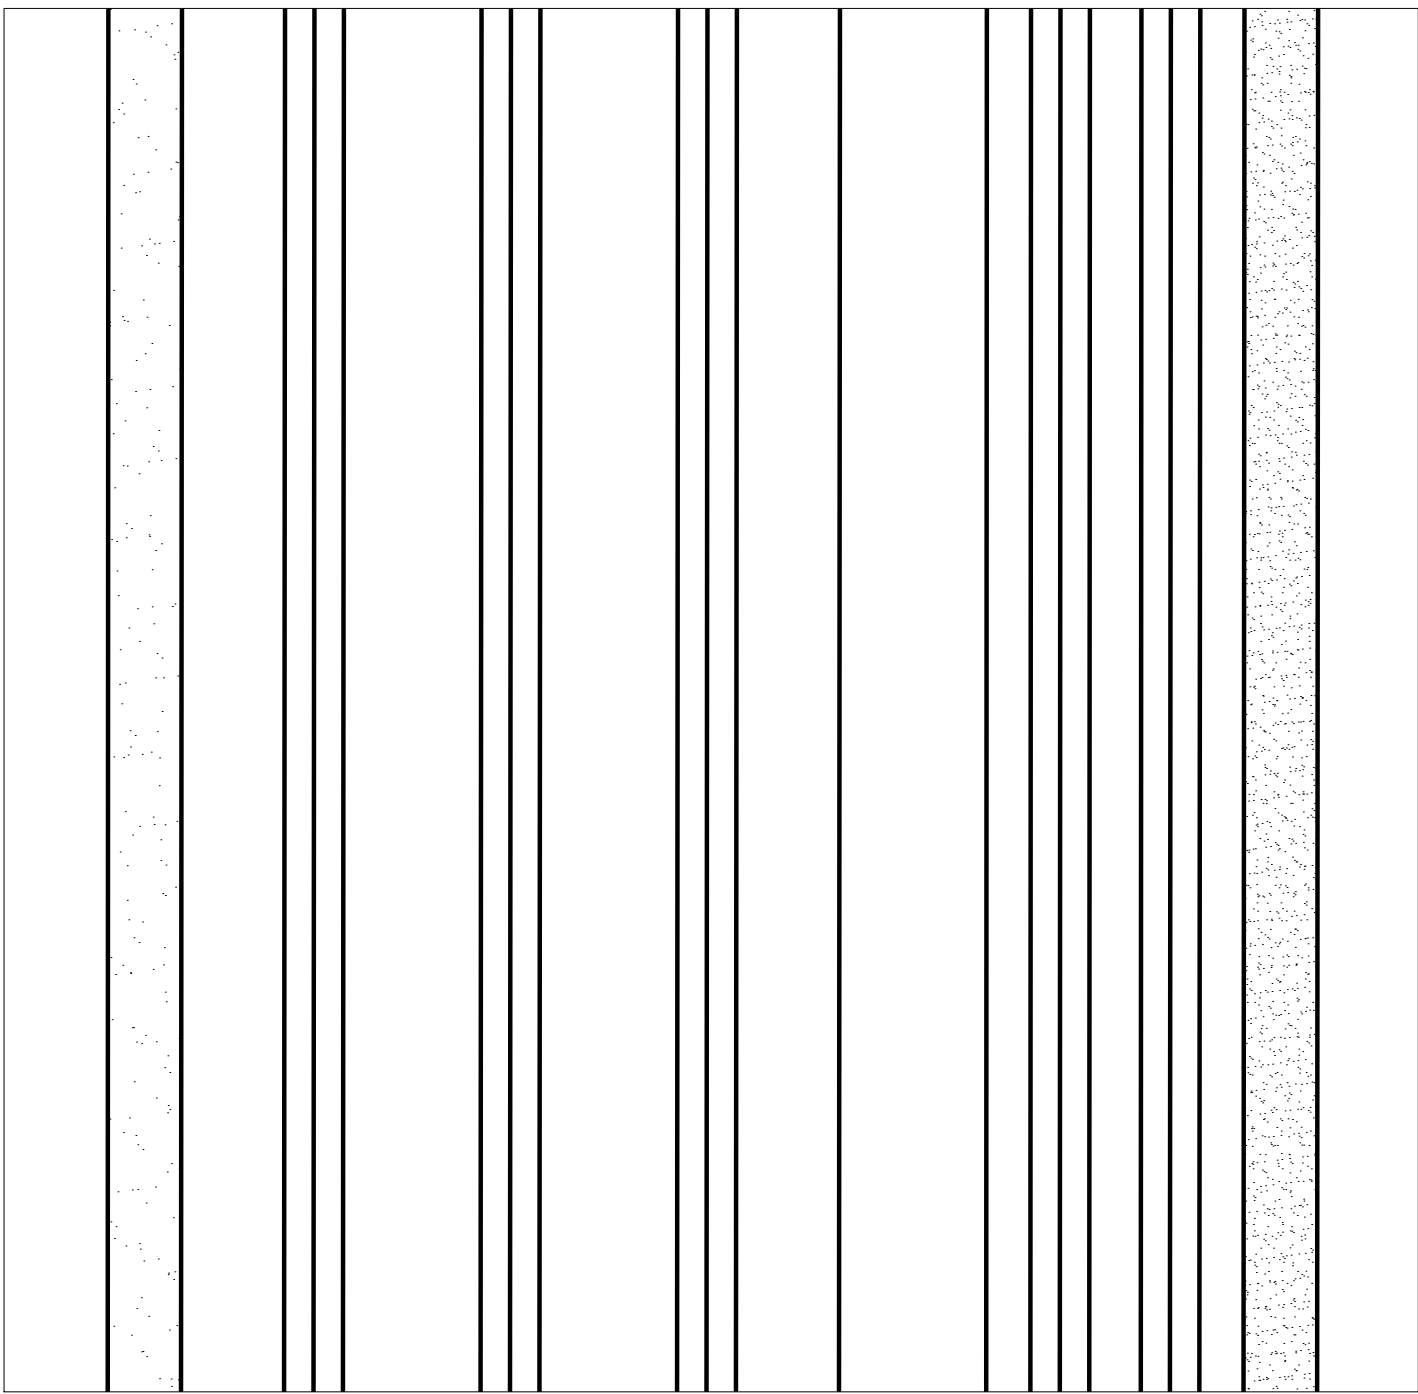

Pormenor Interior Parede Esc 1:1