




Planta 1:100

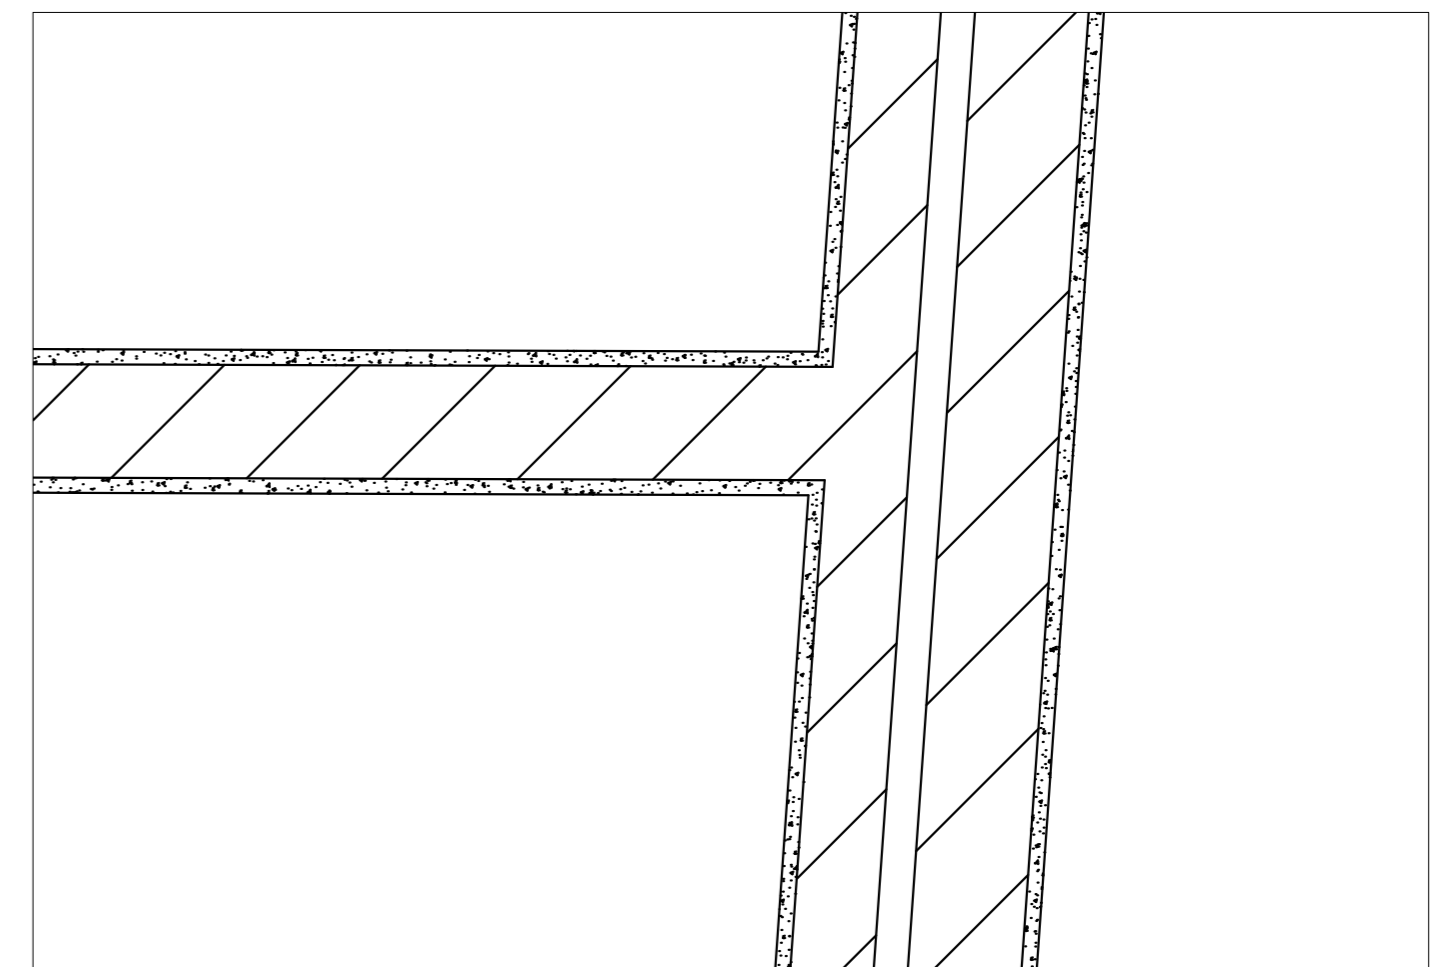


Detalhe, paredes, planta 1:10

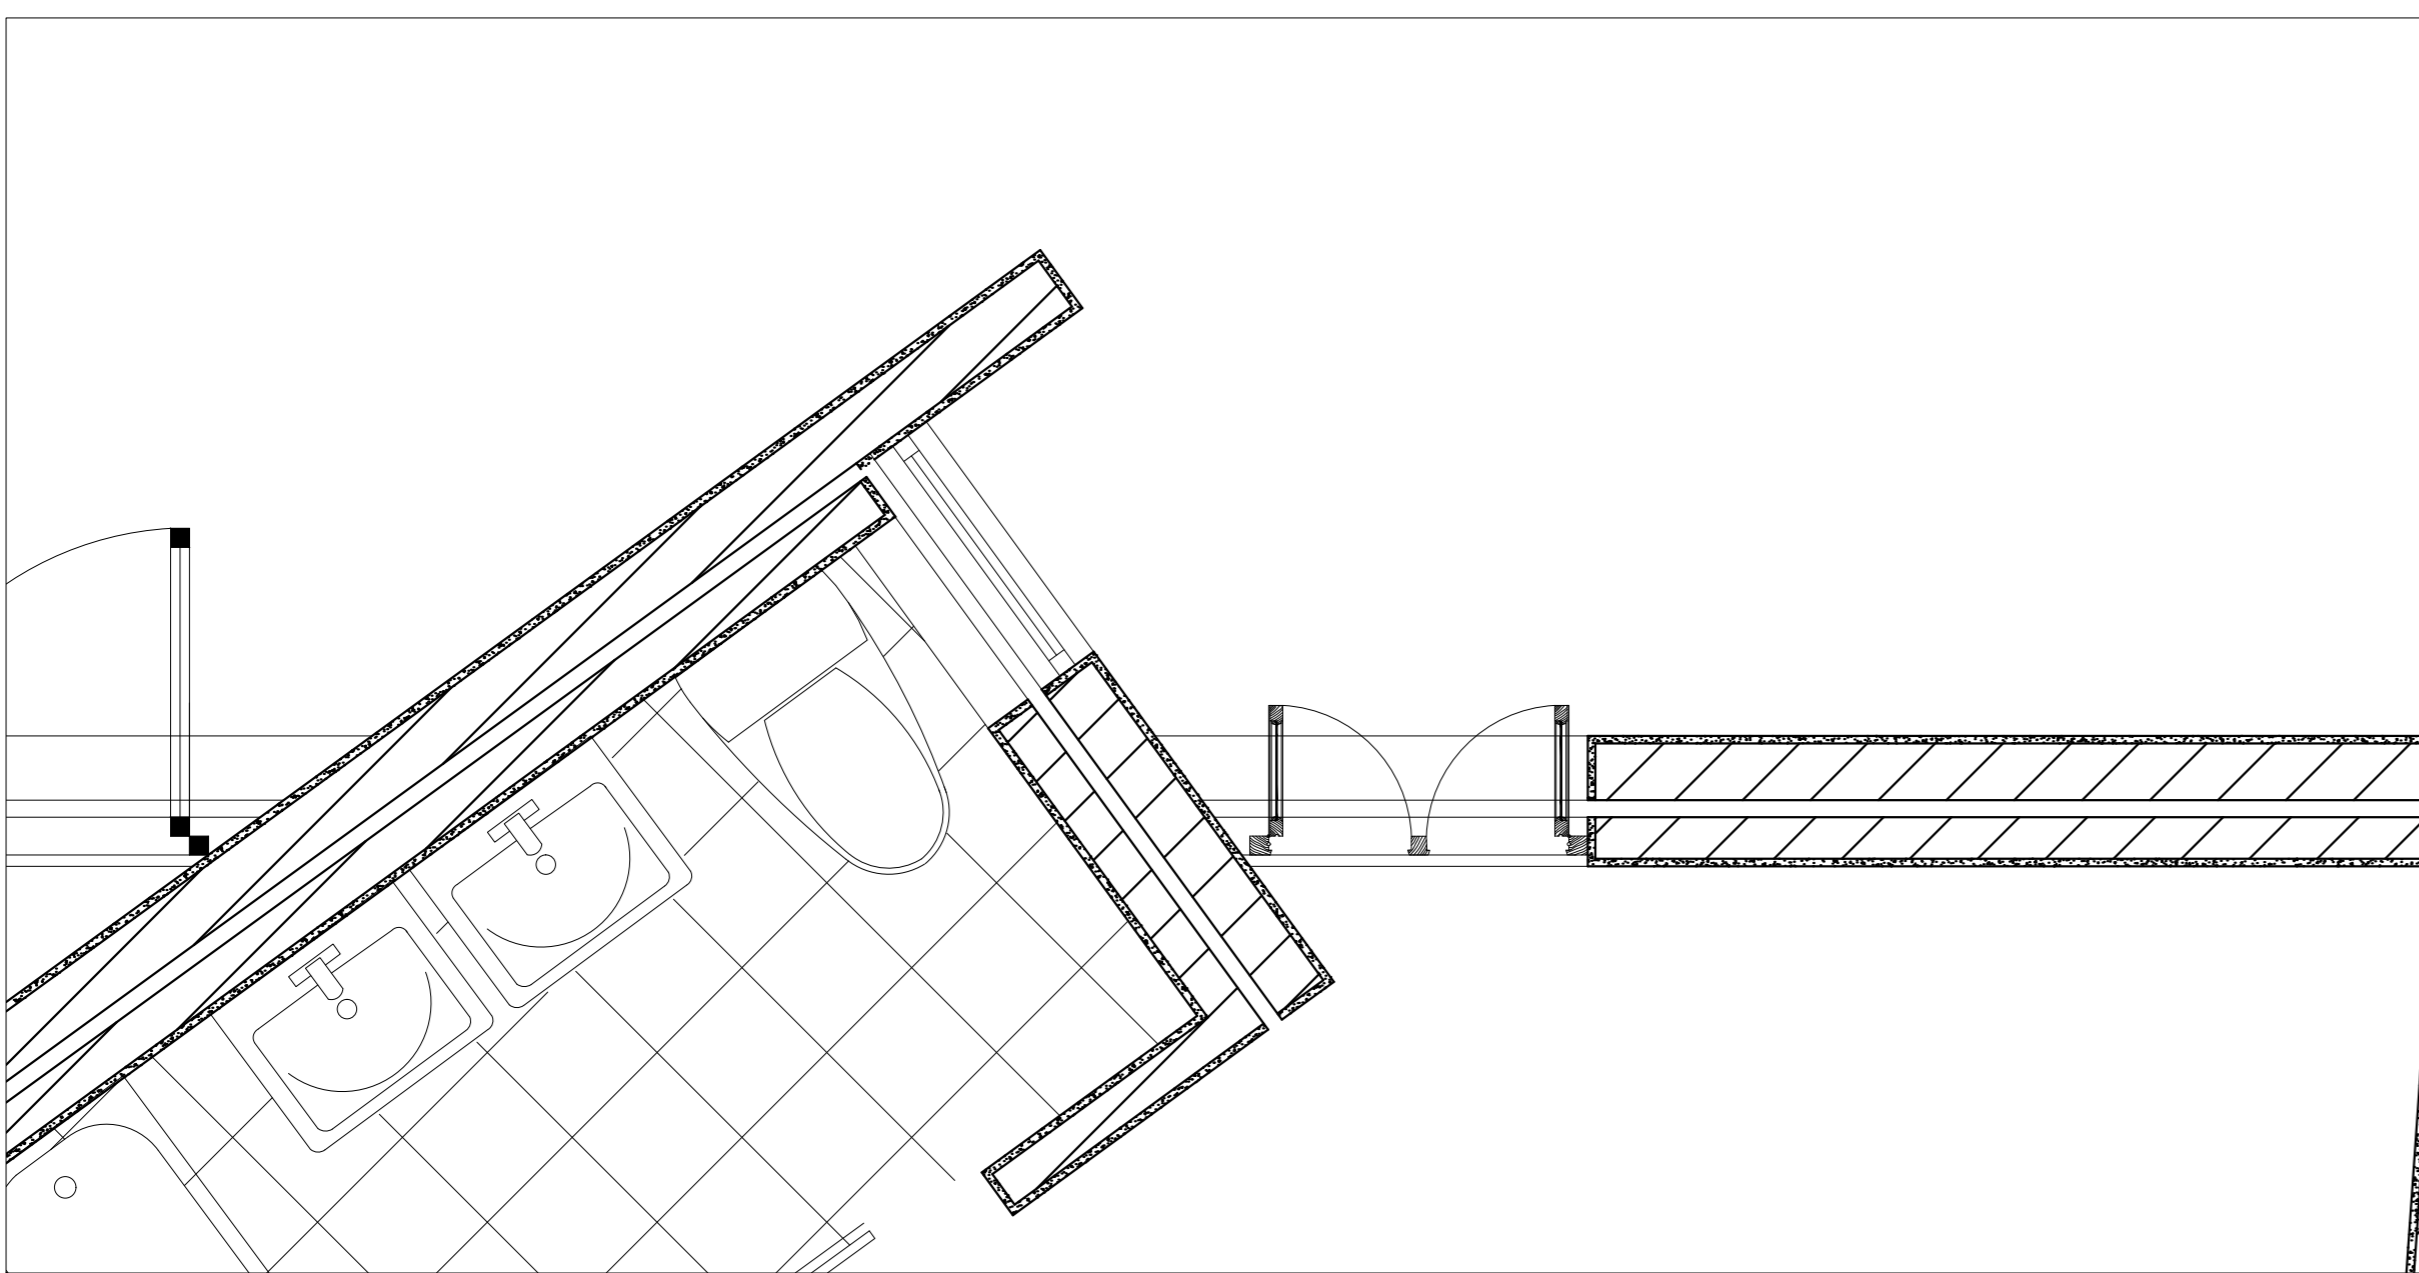


Detalhe, janela, planta 1:10

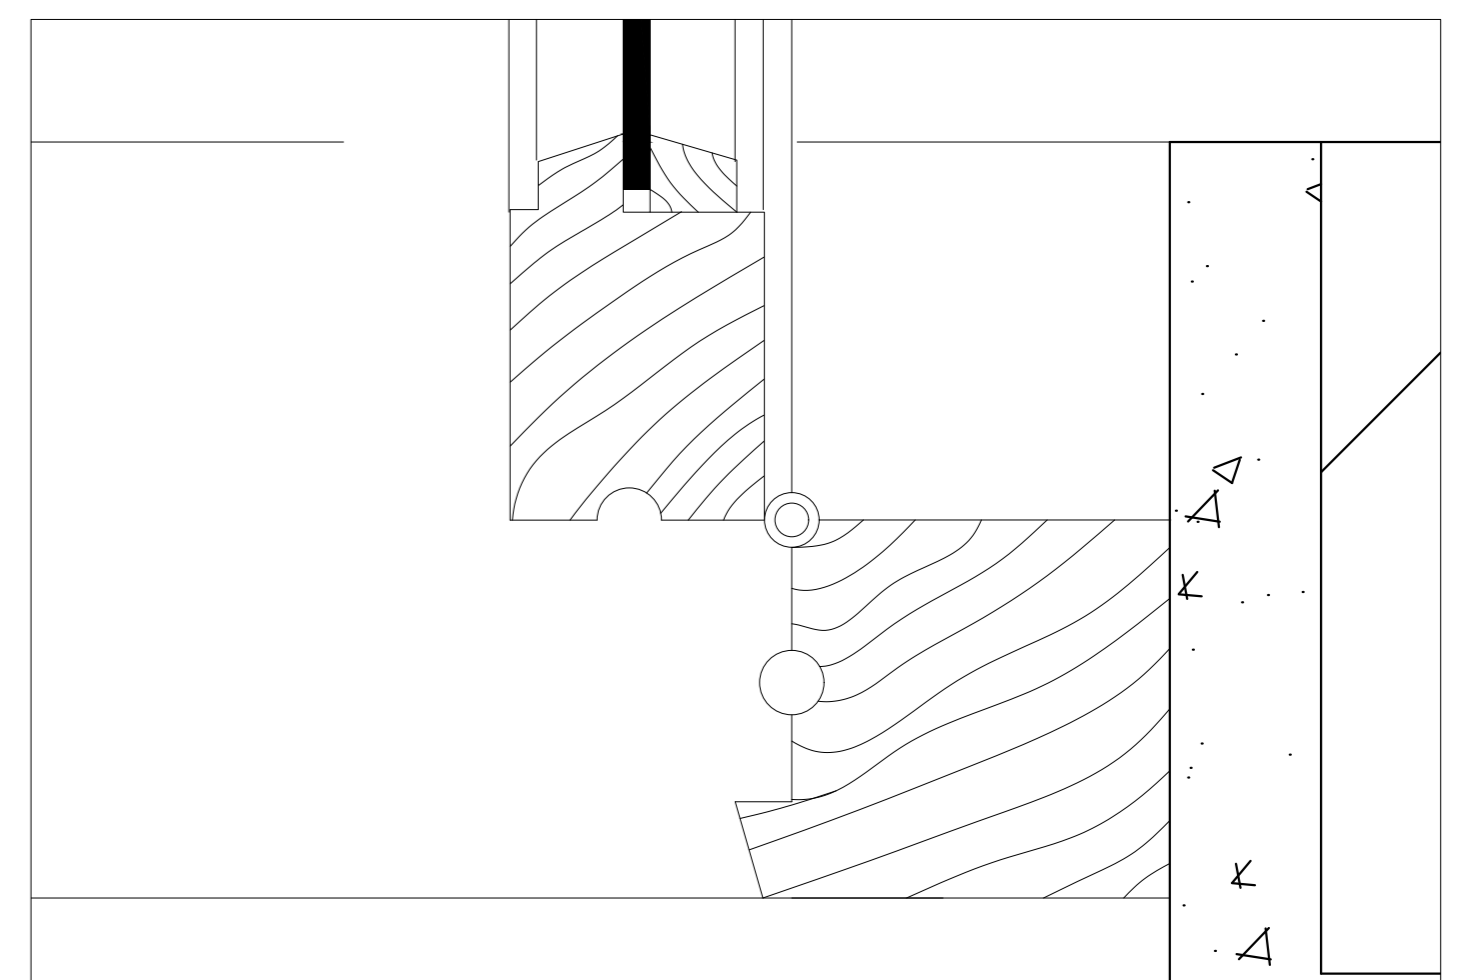


Detalhe, janela, planta 1:1

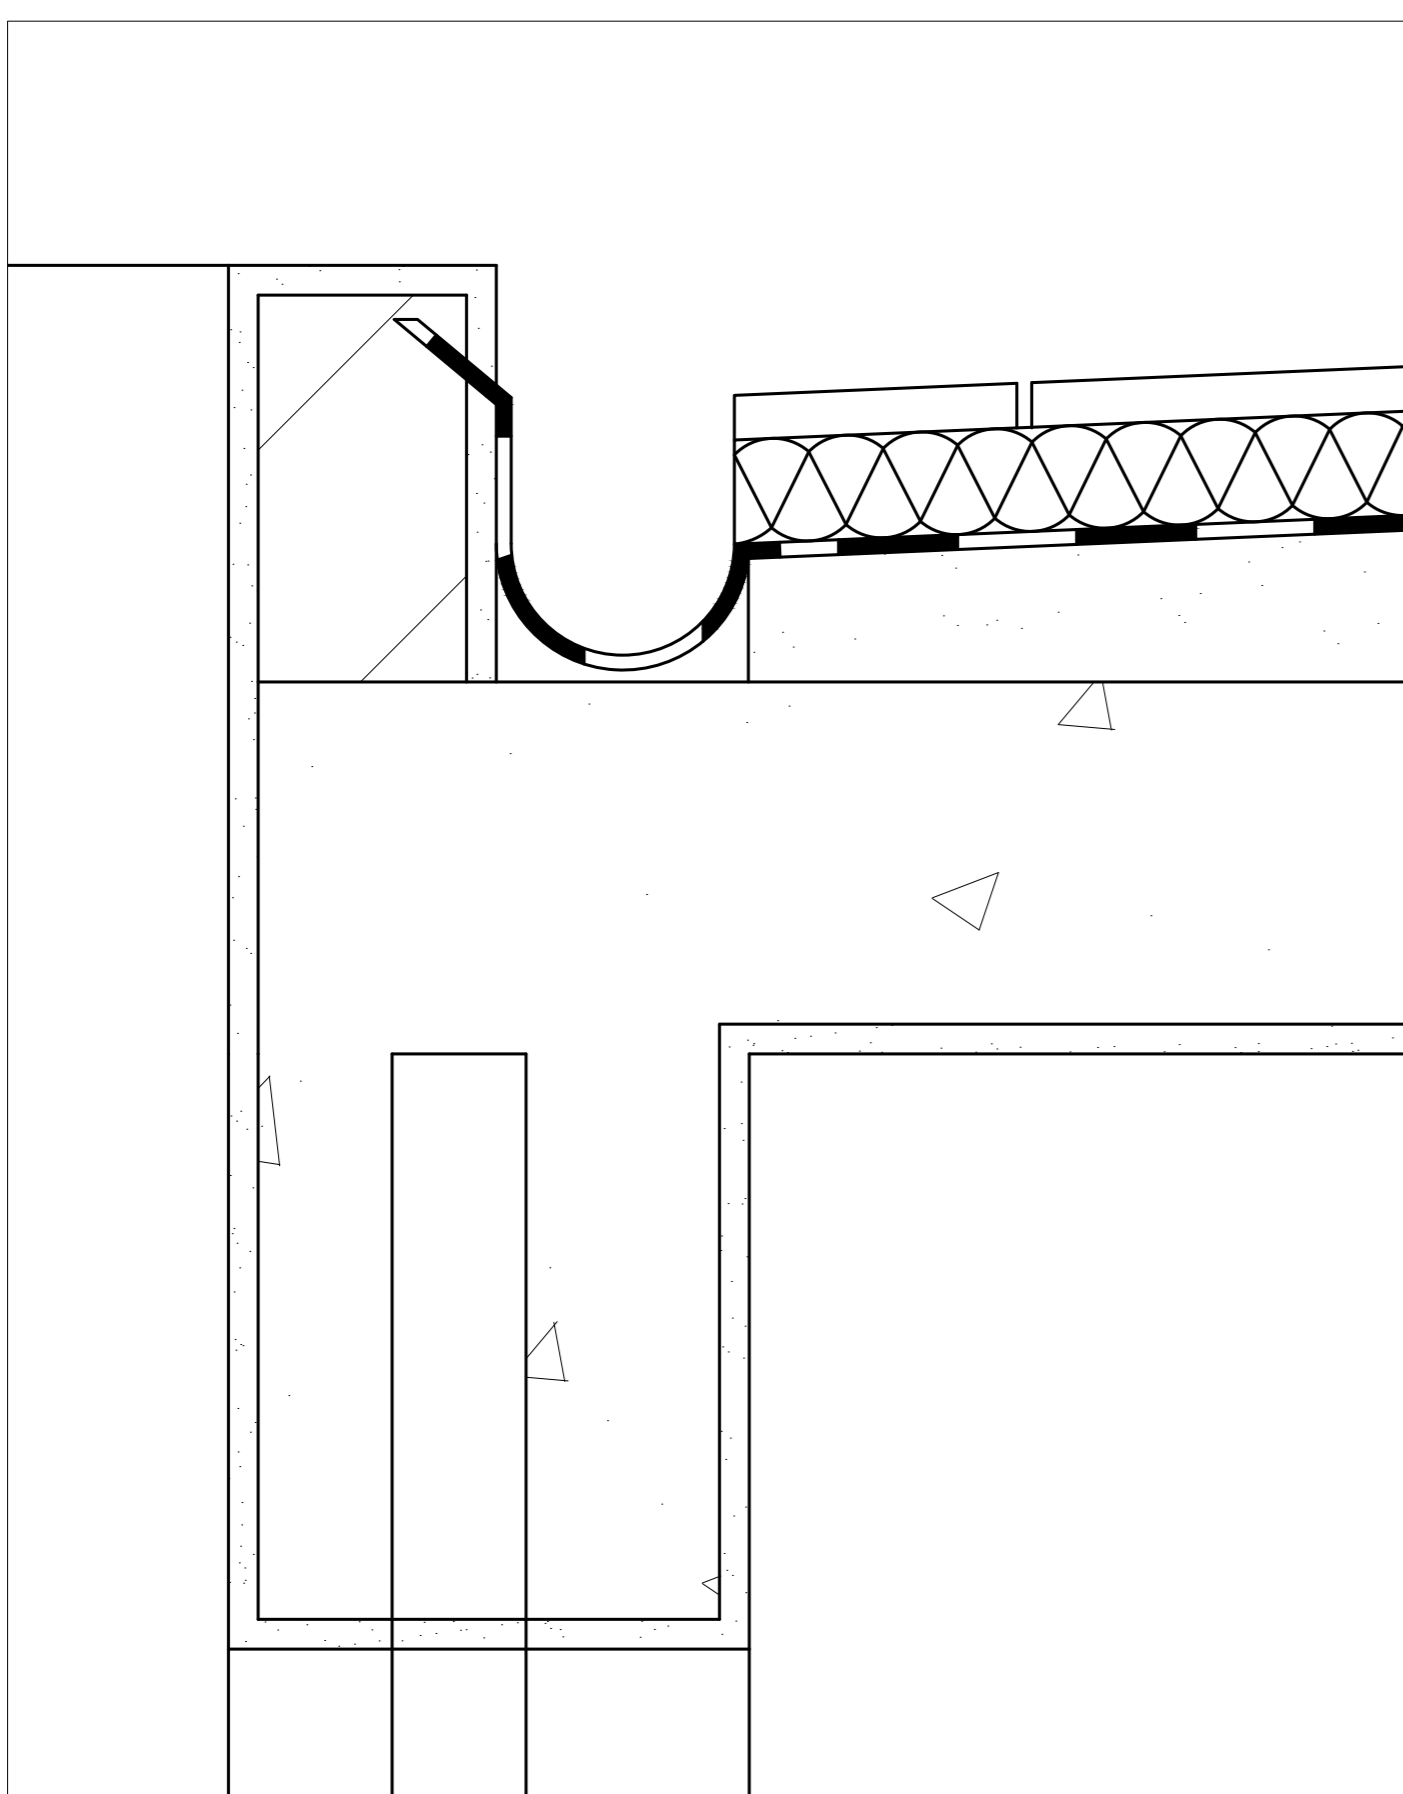

Detalhe, corte, 1:5

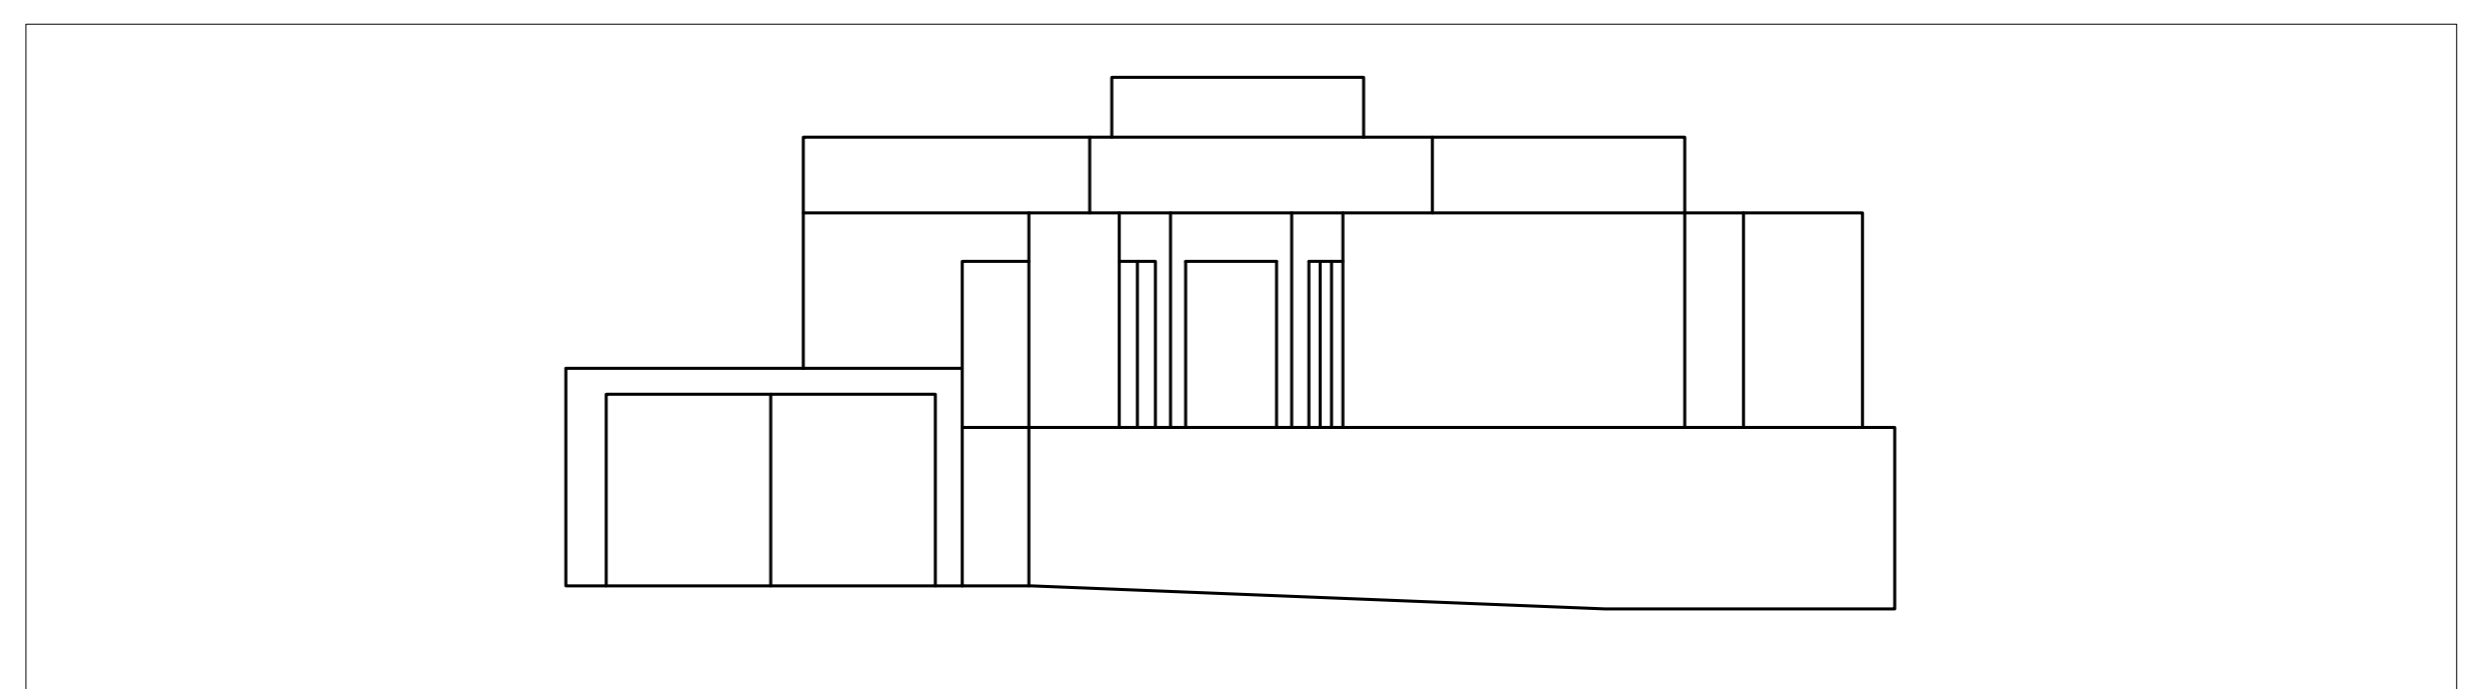

Alçado 1:100

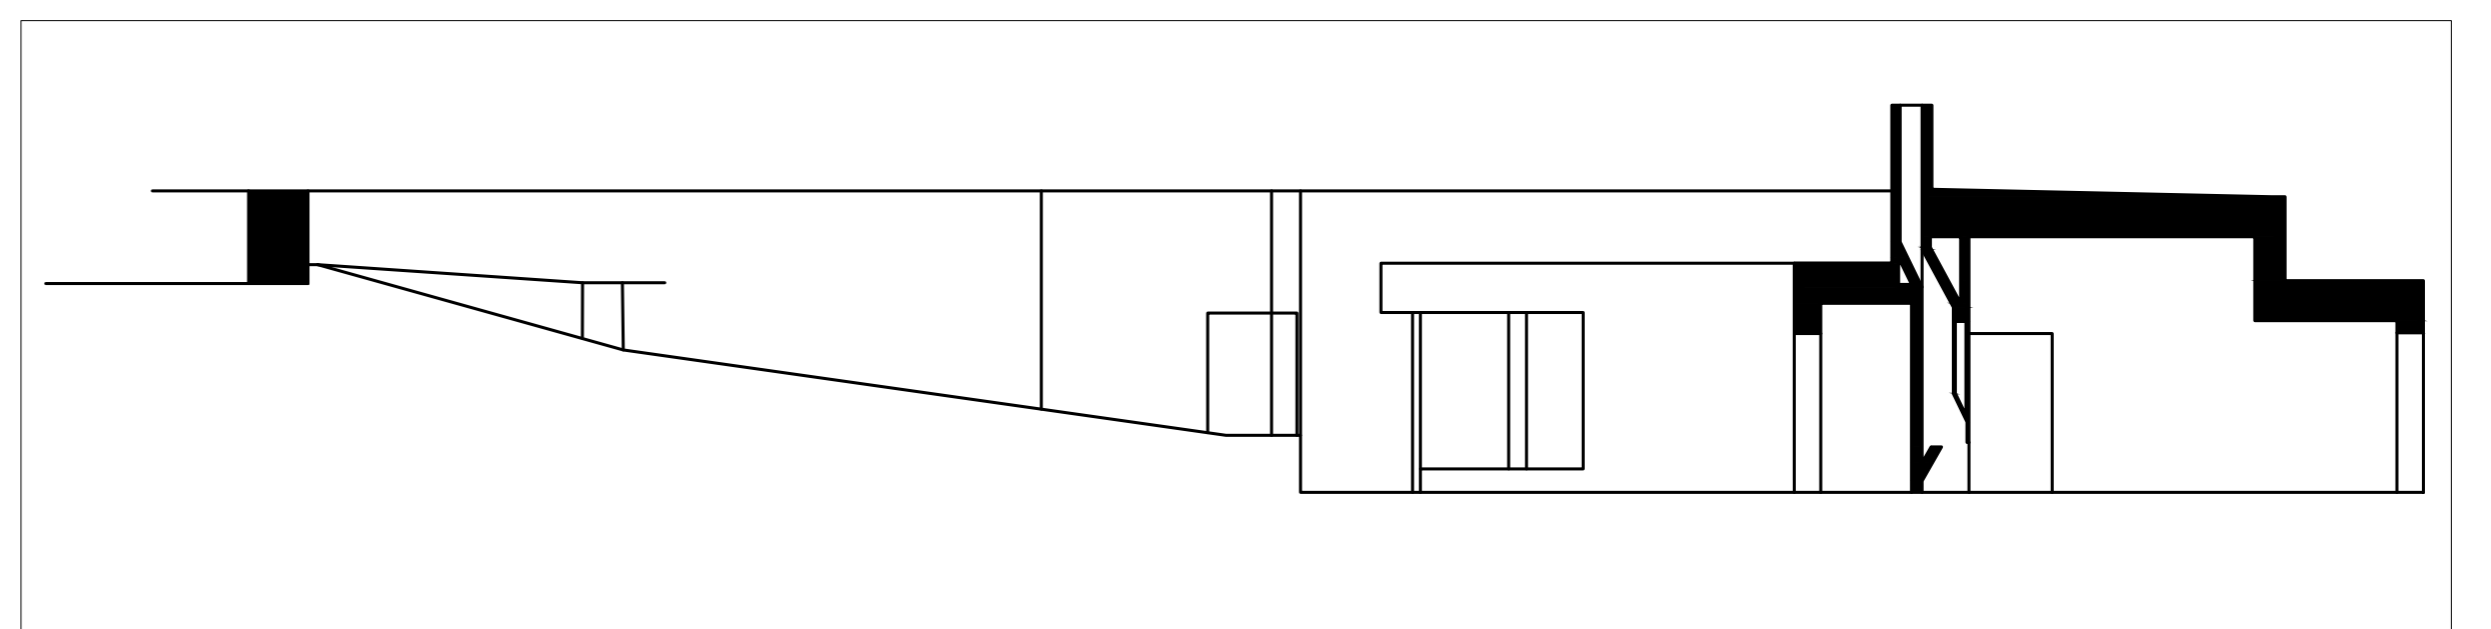

Corte AA 1:100