


Planta 1:100



Corte AA 1:100

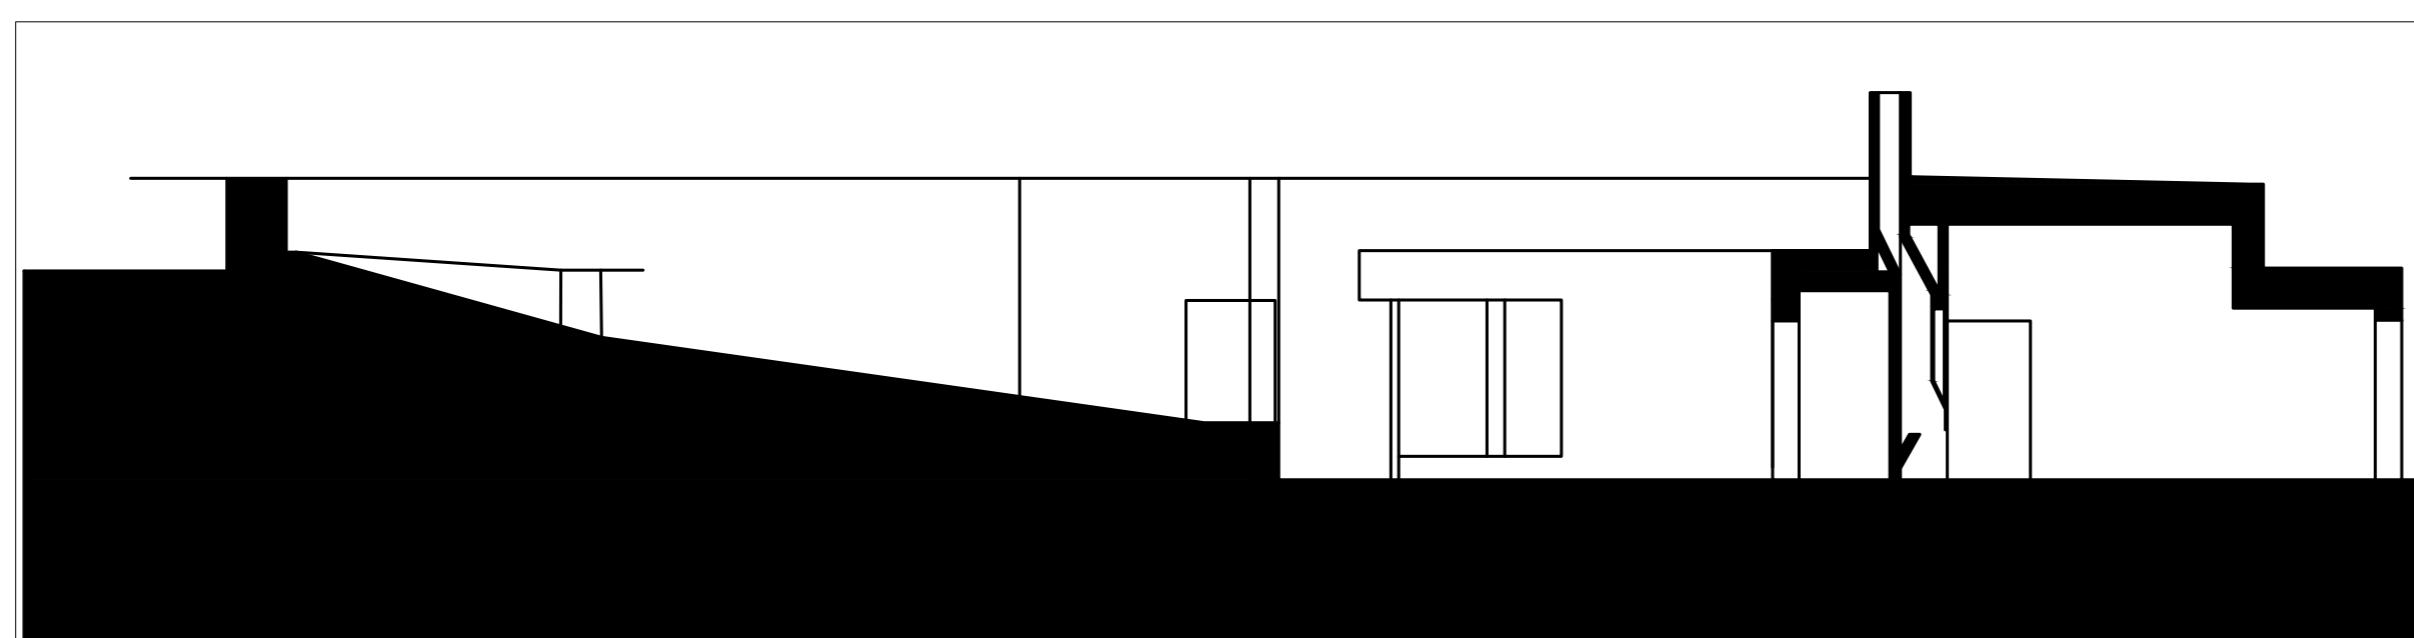