



# Casa AC | Alvaro Siza

Adelaide Pescatori - 20238014 - 2o Ano - Turma G - Representação digital


Floor plan 1:100

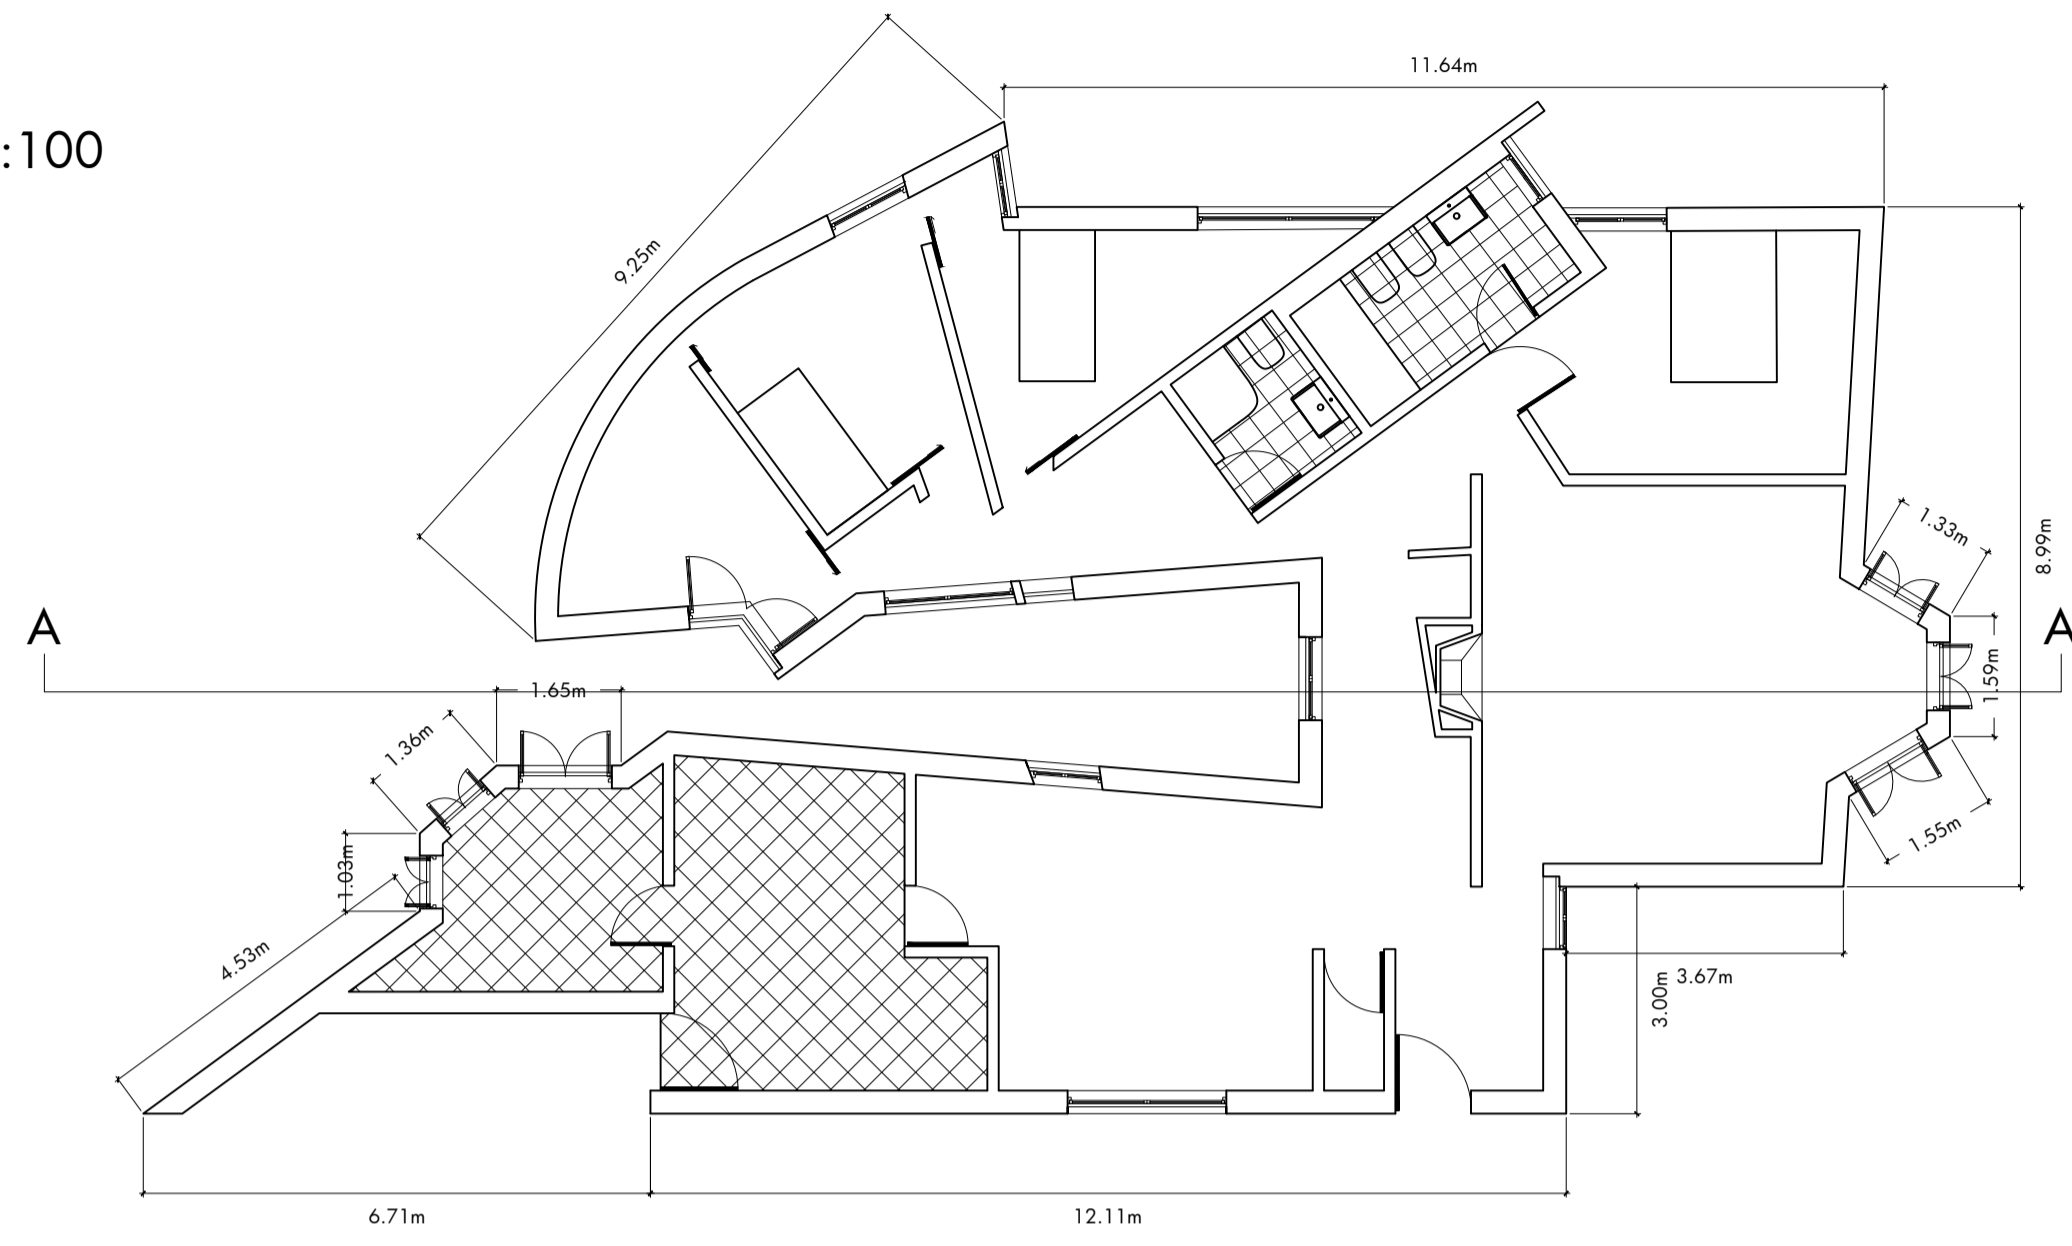


Section A-A 1:100

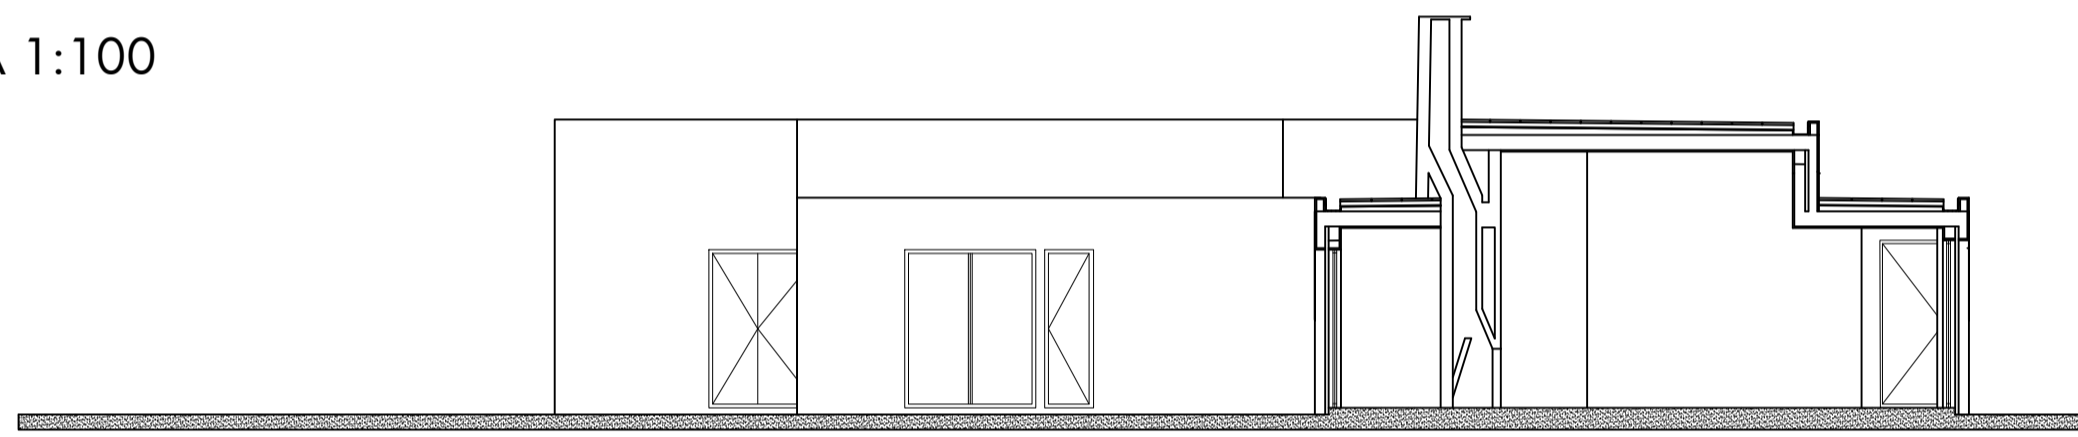


Elevation 1:100

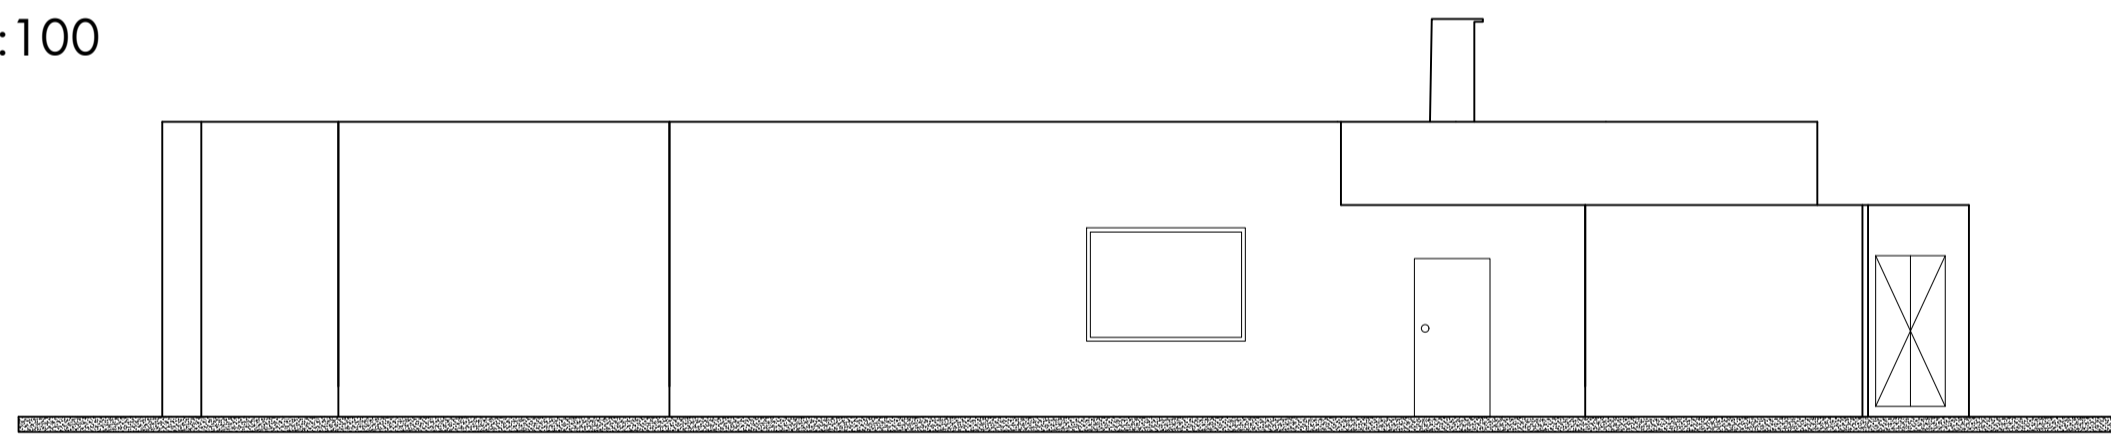

Floor plan 1:20

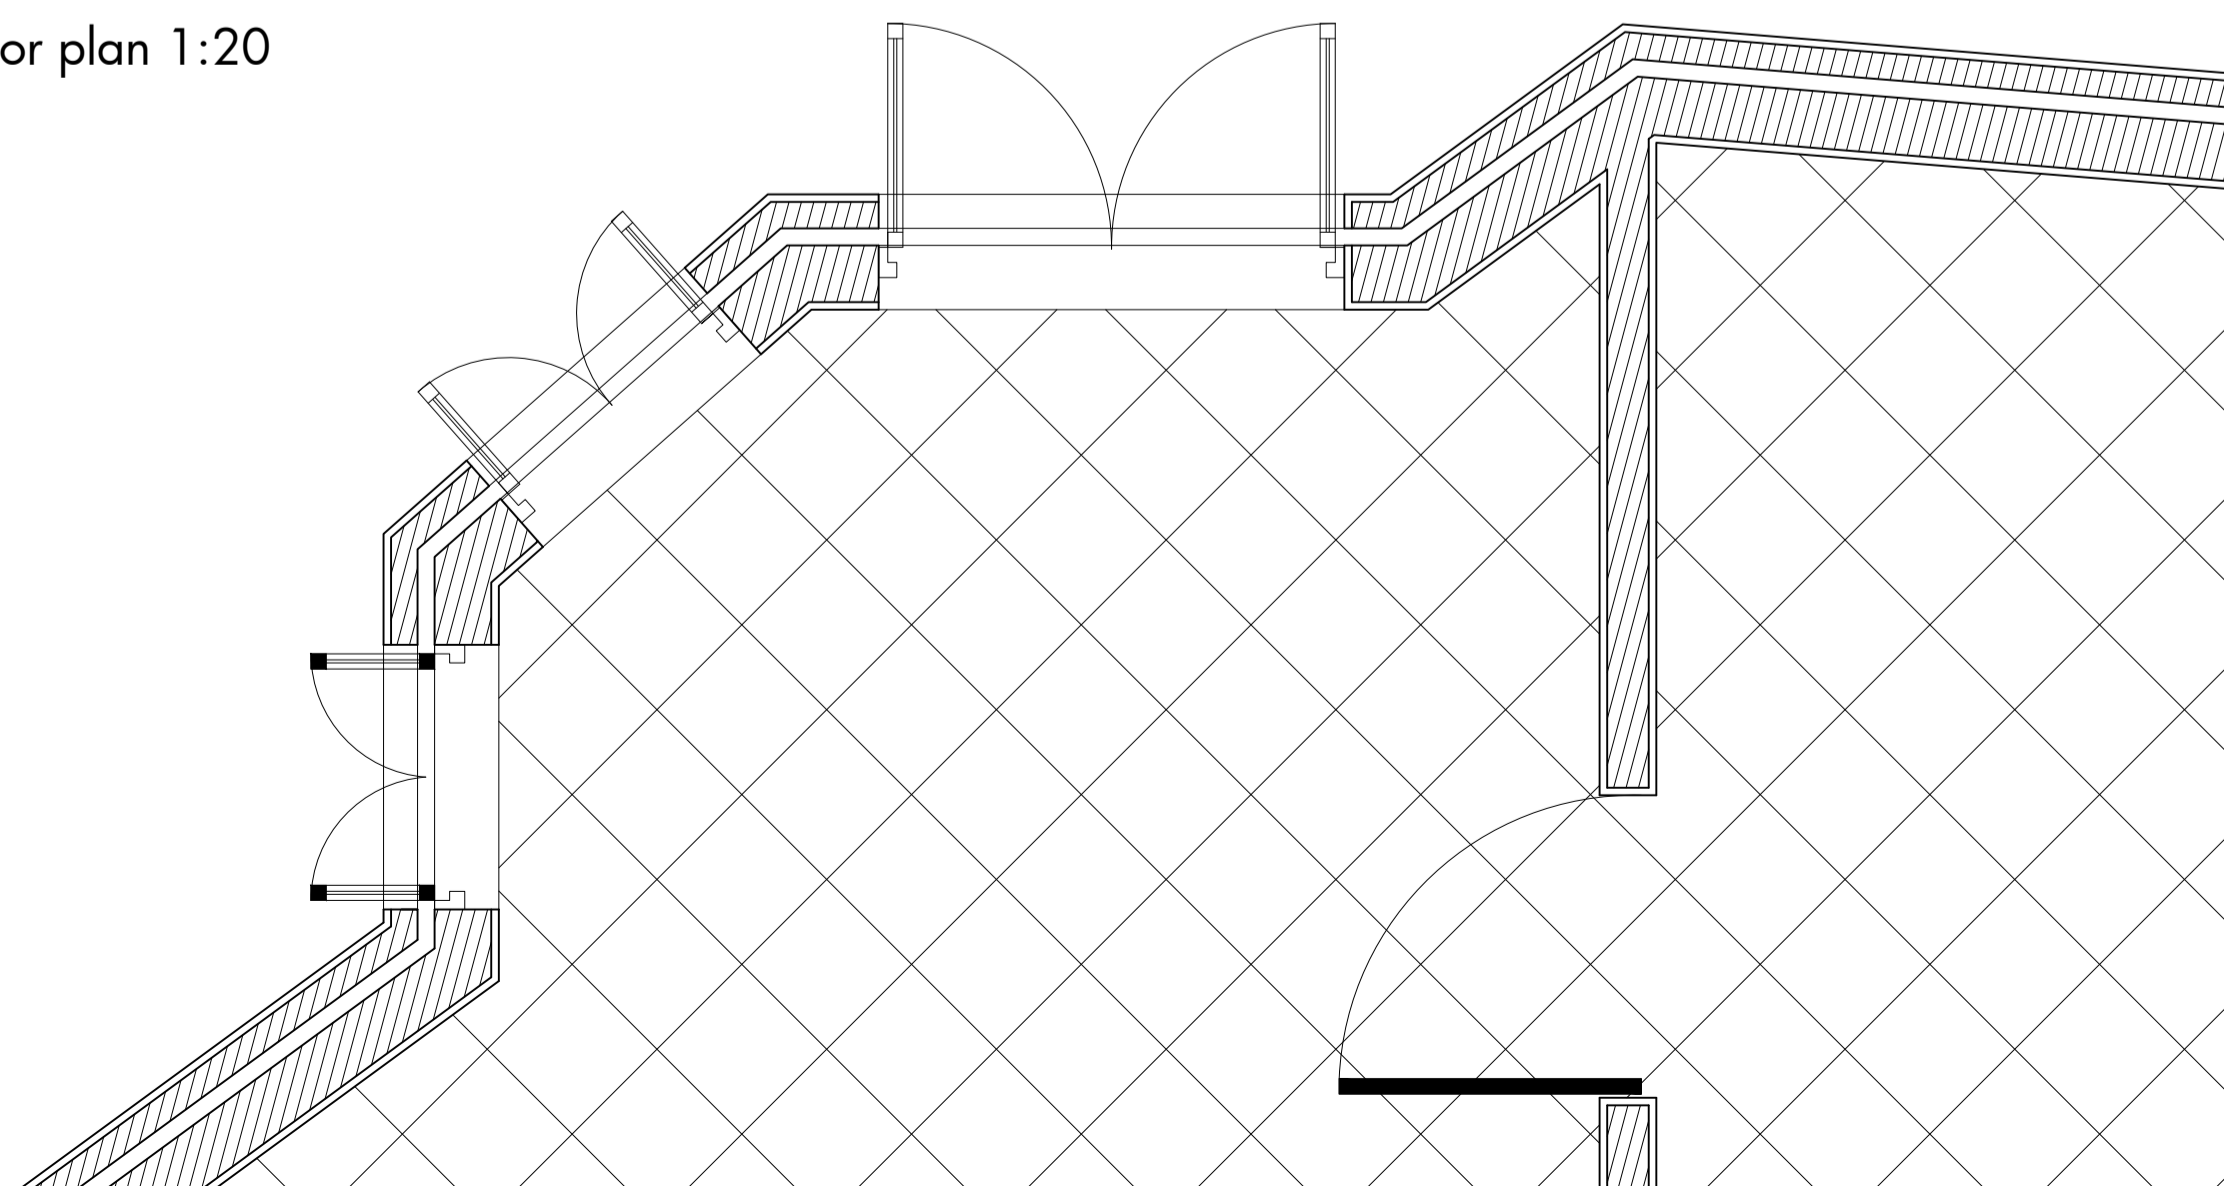

Section A-A 1:20

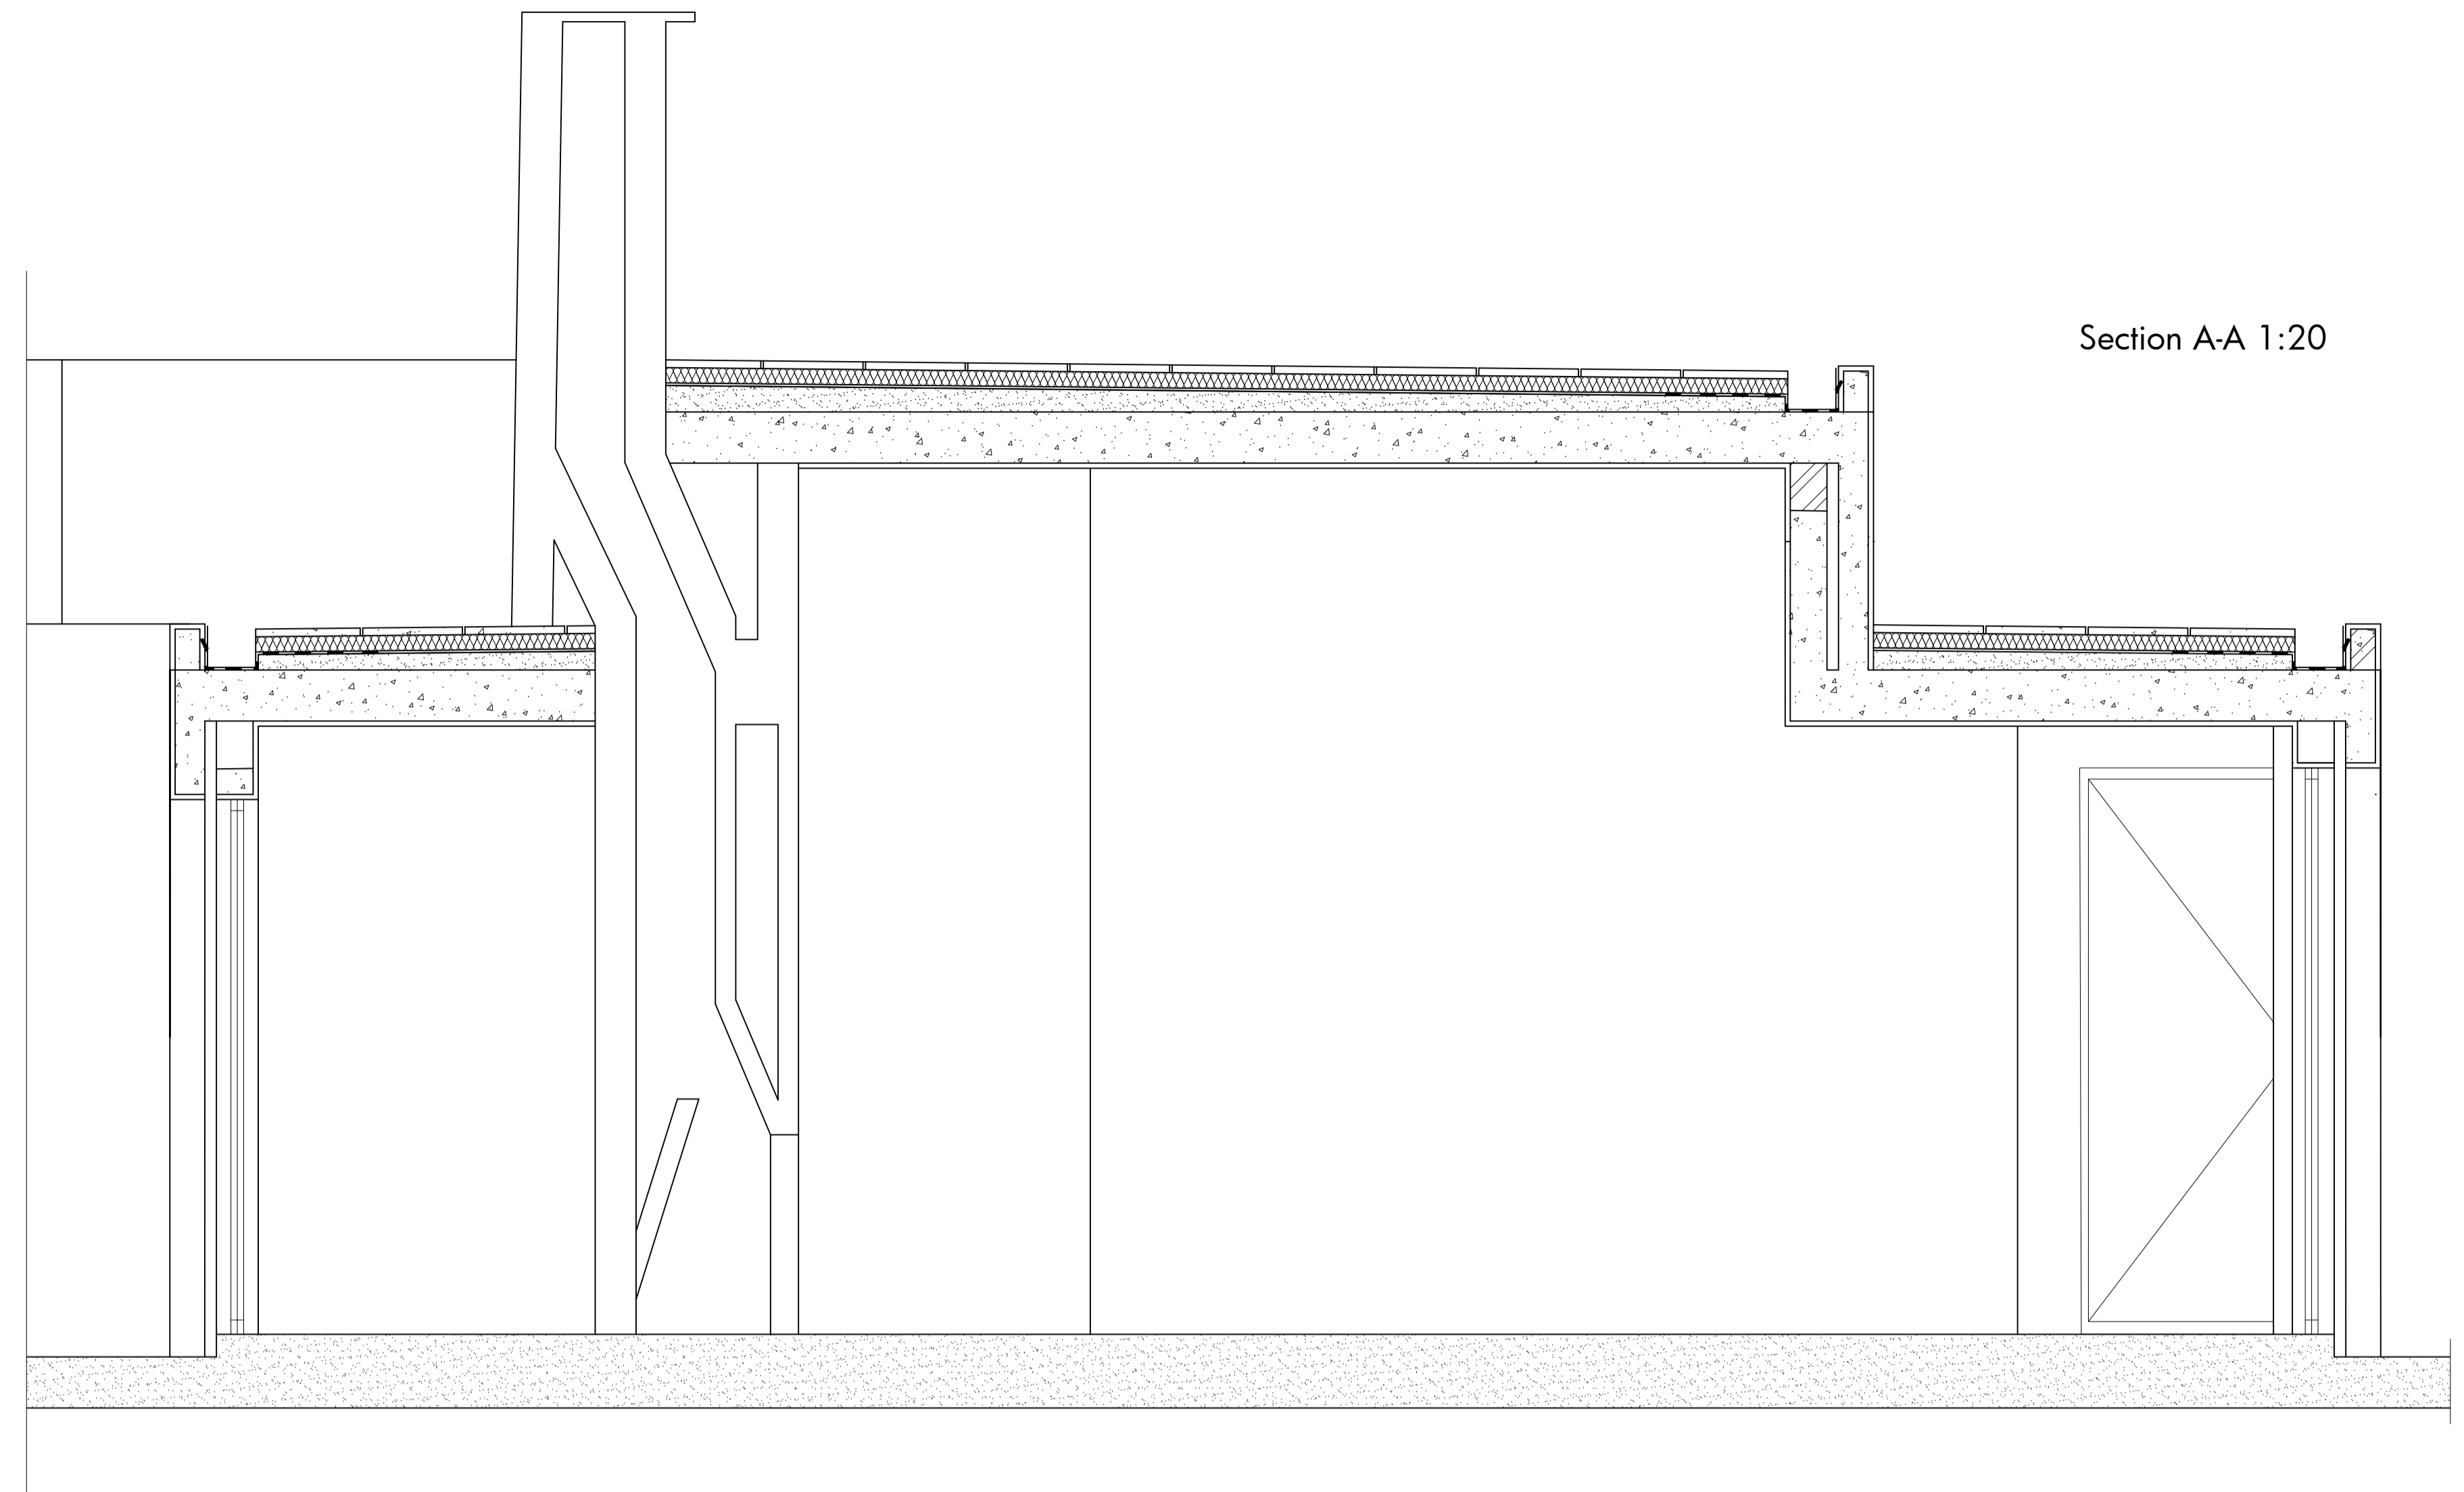

Section A-A detail 1:5

