



Escala 1/200

Corte
Longitudinal

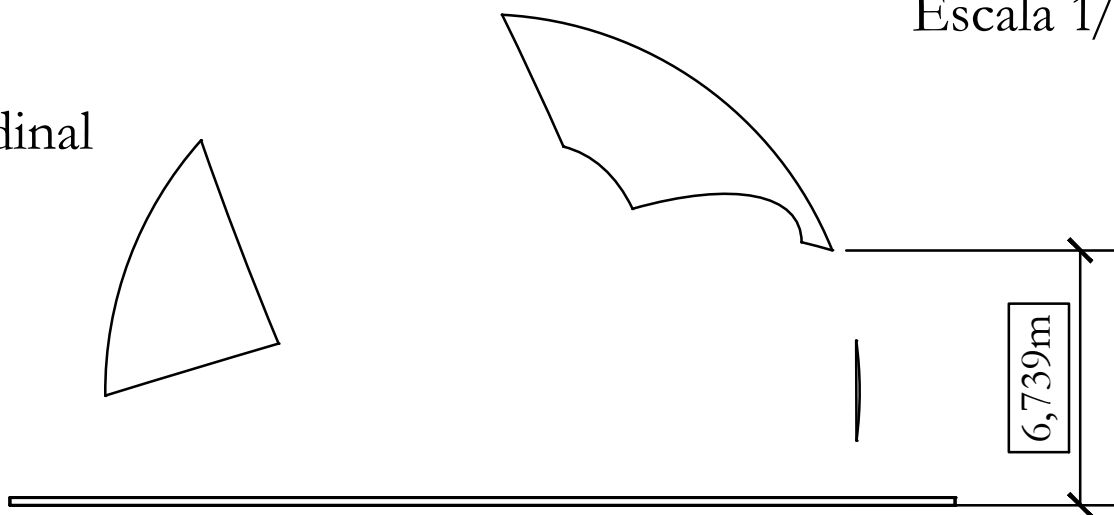

Planta
Corte

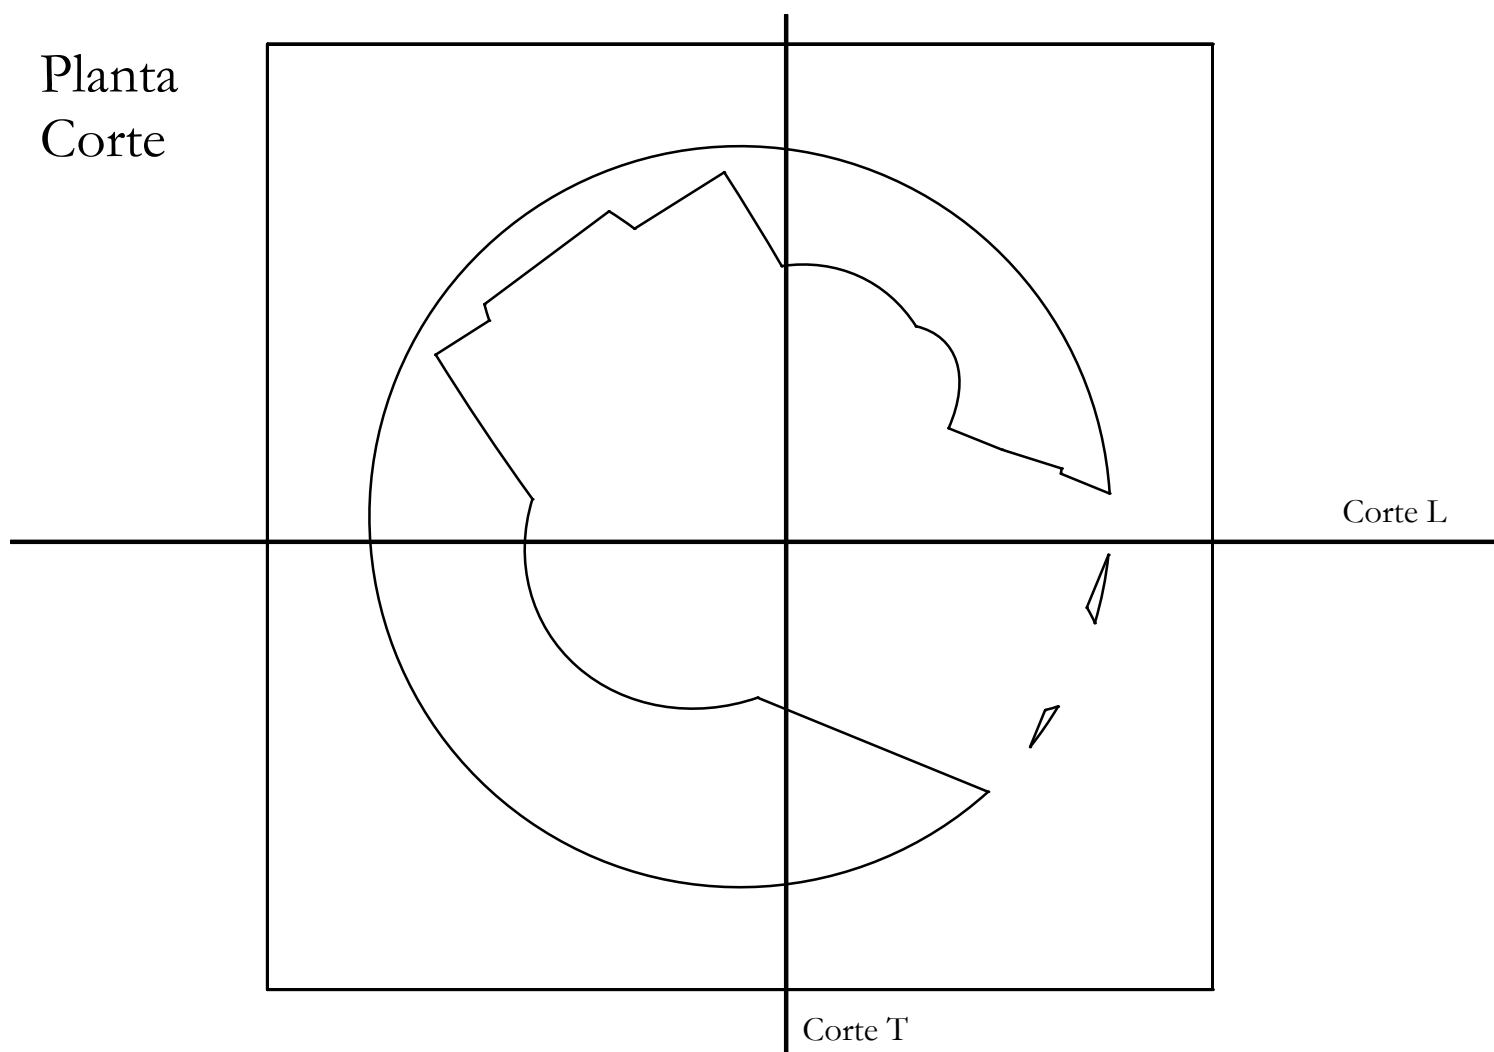

Corte
Transversal

