



ABÓBADA ABATIDA

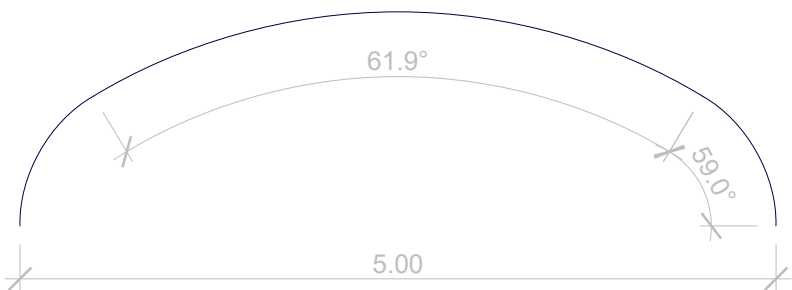


ALÇADO FRONTAL



ALÇADO ESQUERDO

 

PLANTA

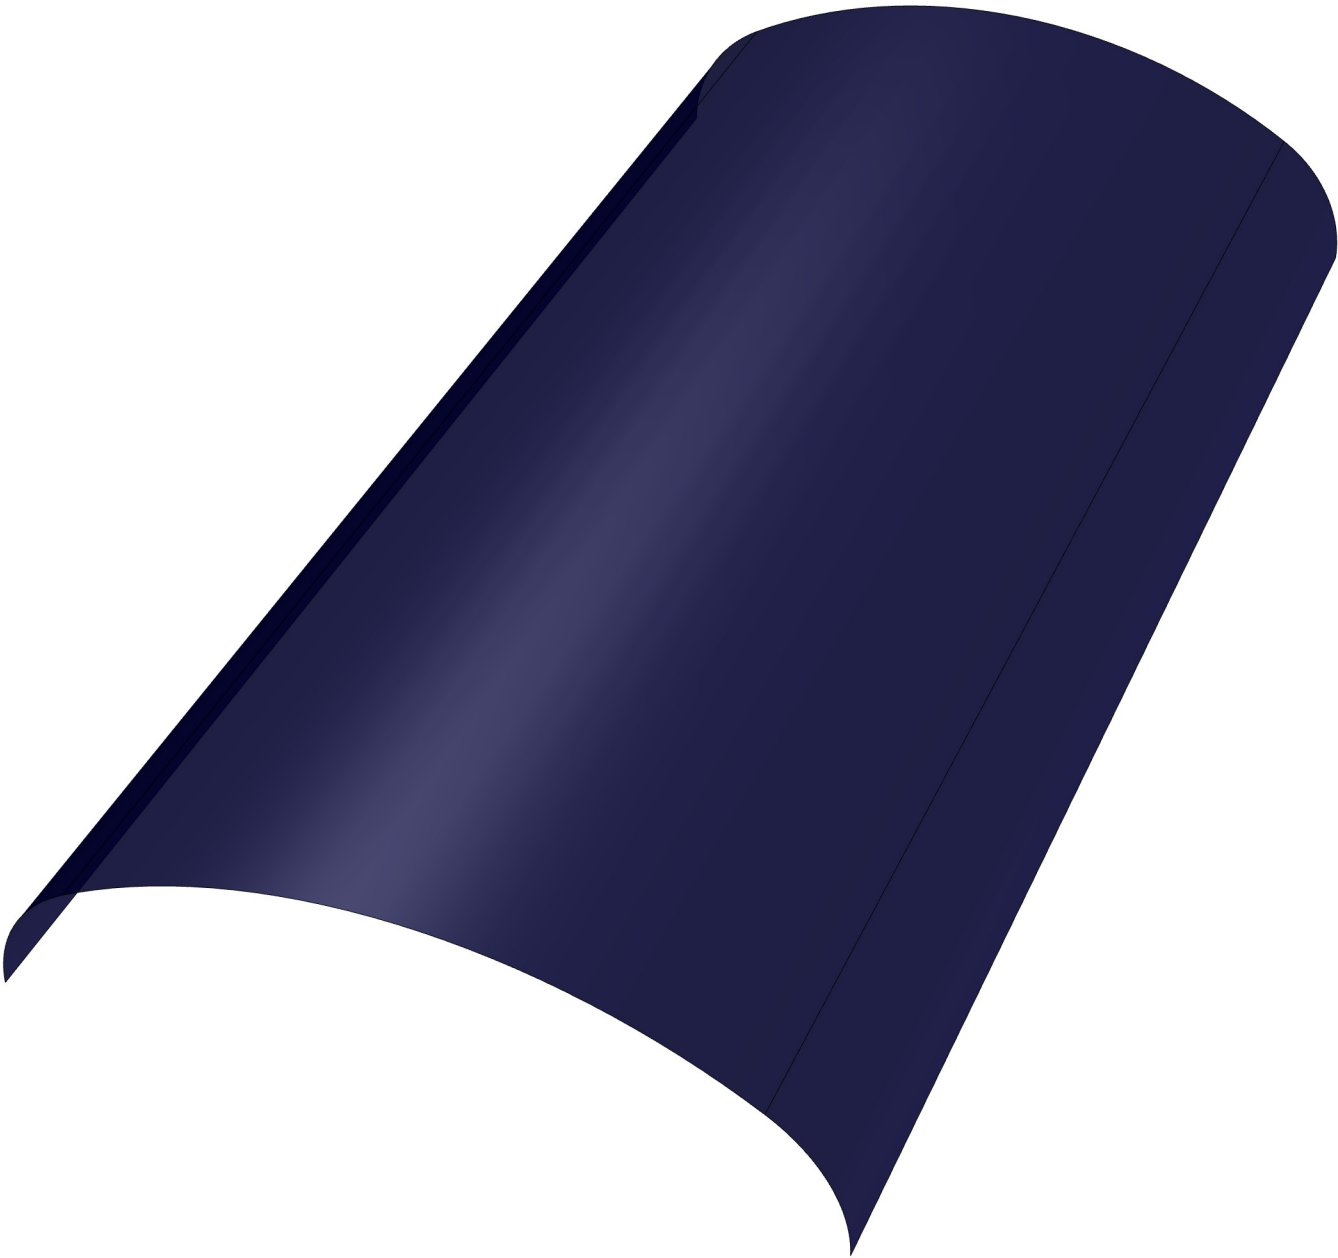

PERSPECTIVA