



ABÓBADA DE CISTERNA

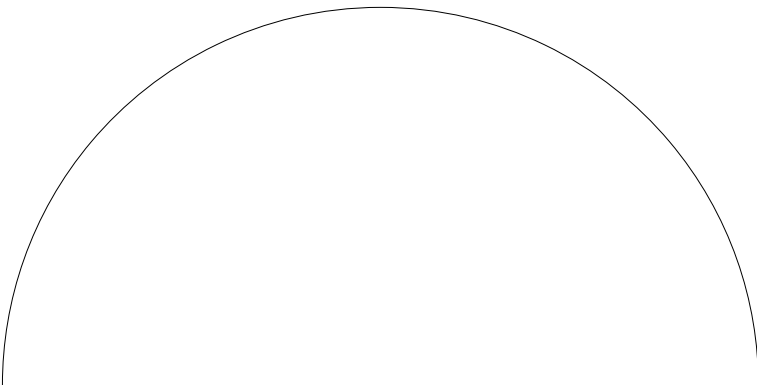

ALÇADO FRONTAL


10.00

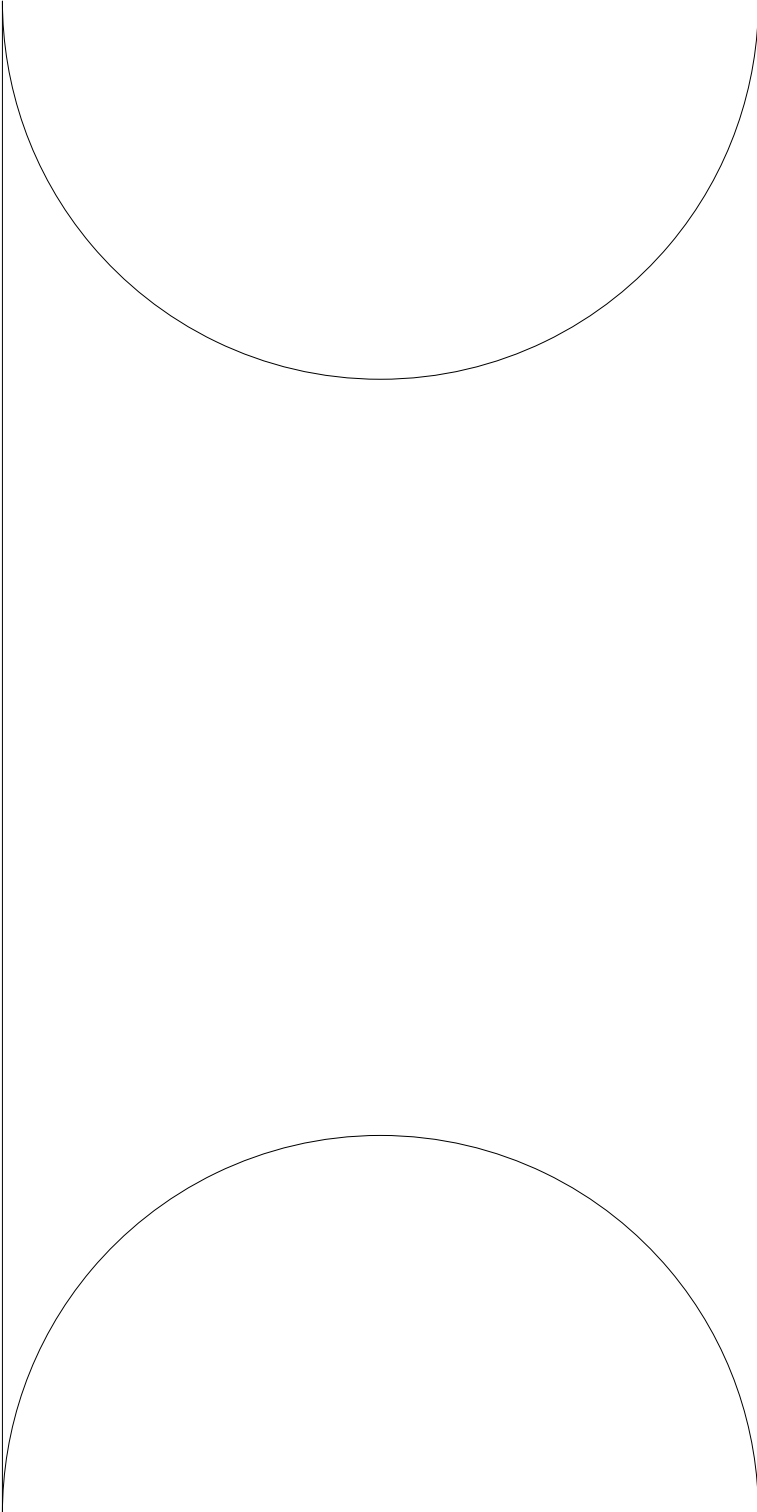

PLANTA



ALÇADO ESQUERDO

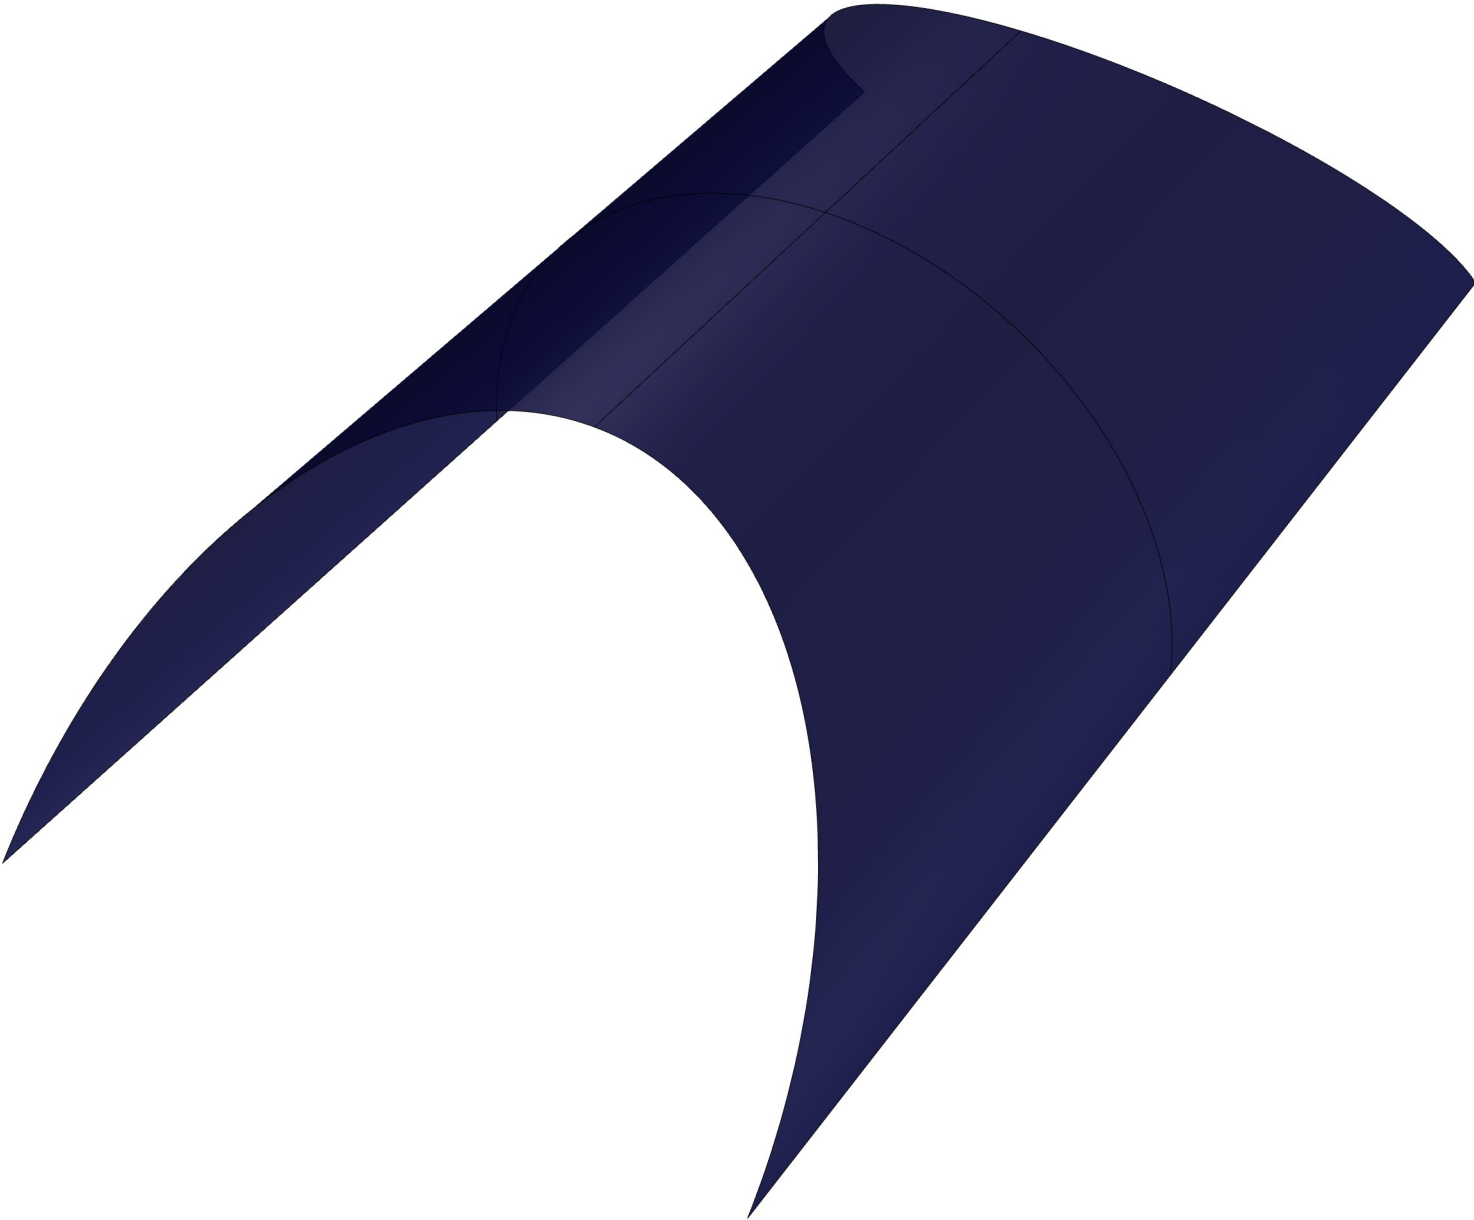

PERSPECTIVA