




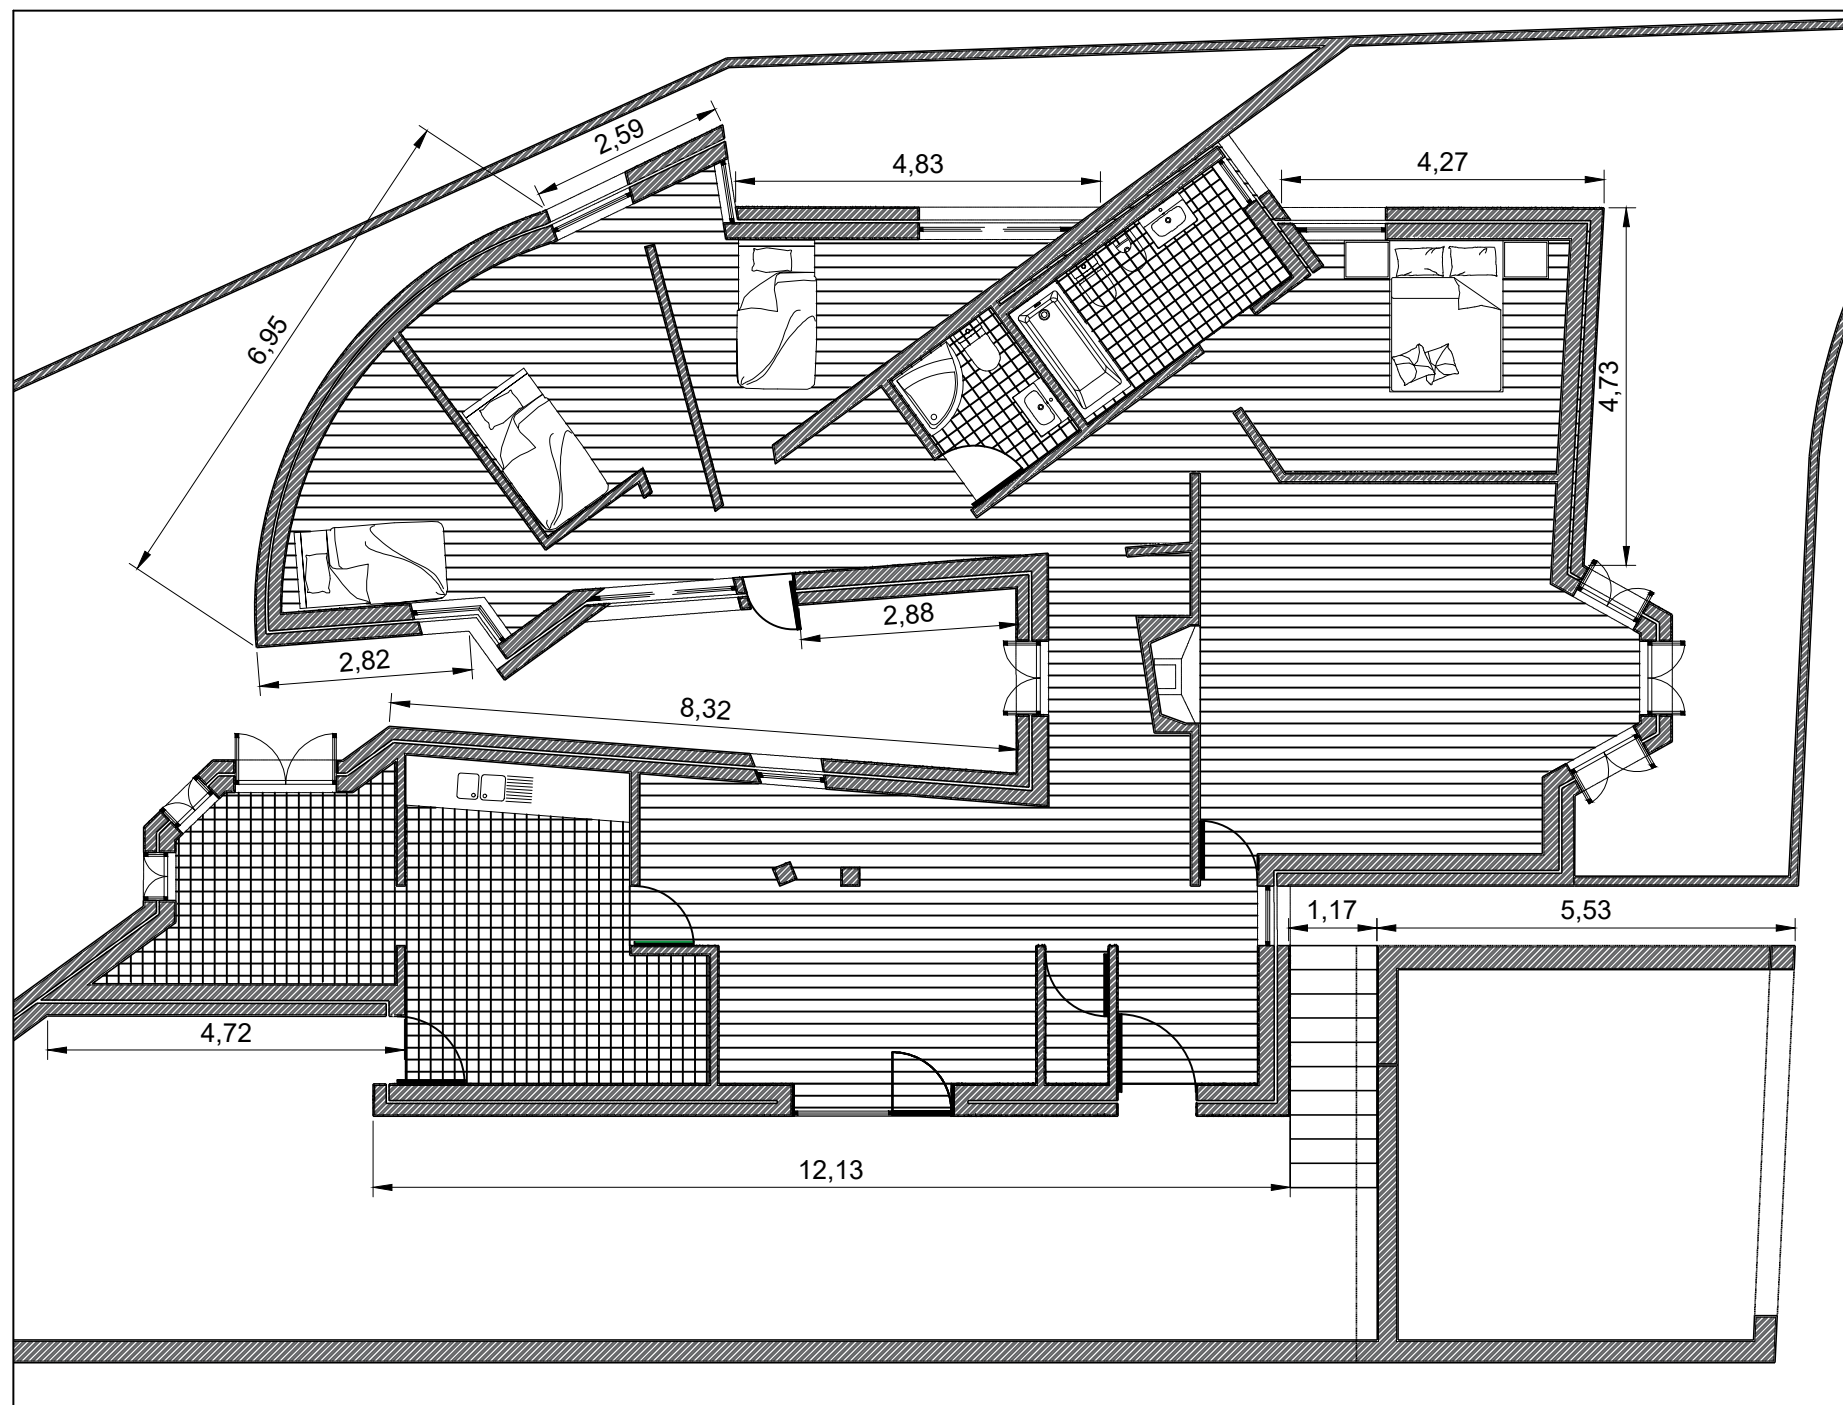

PLANTA 1:100

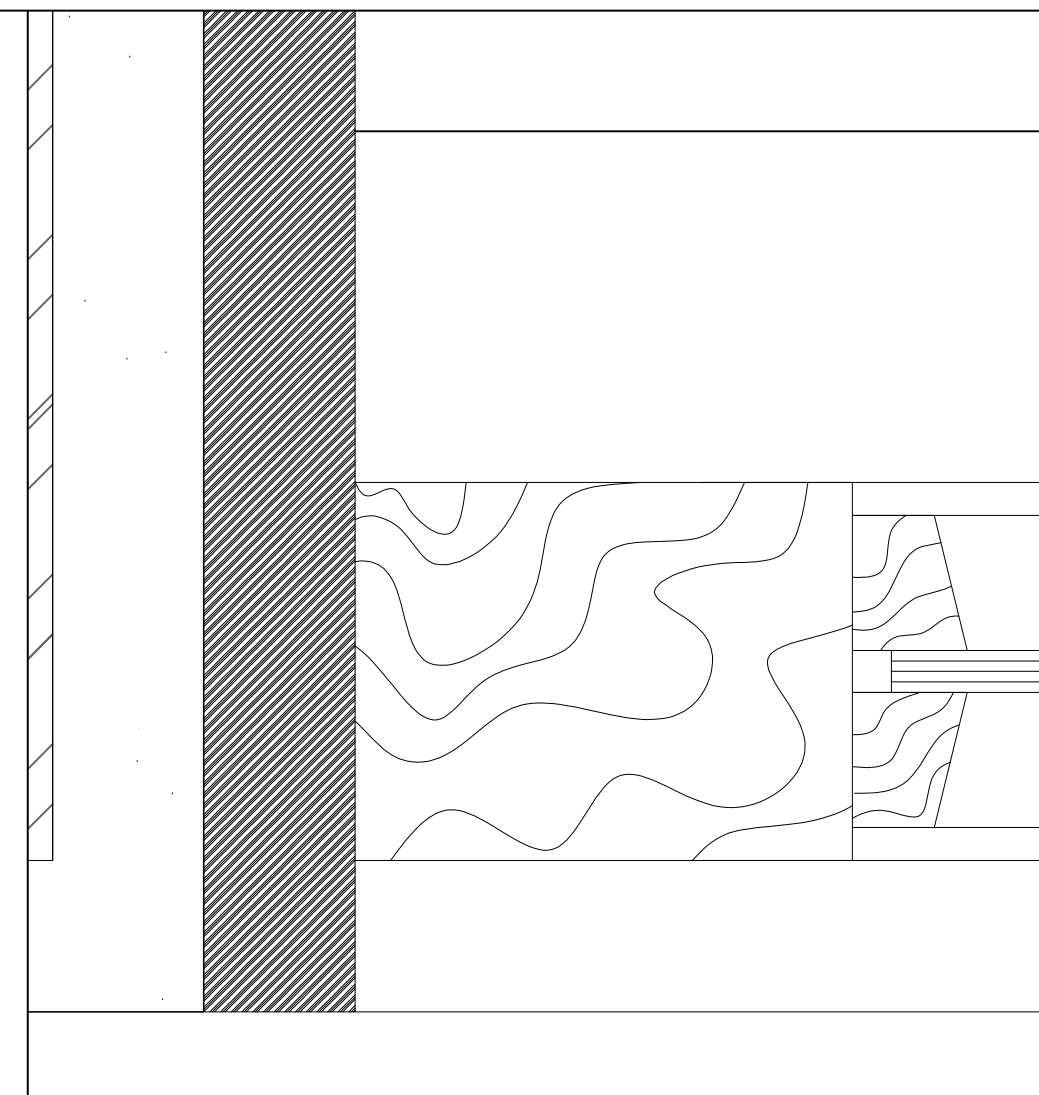

PORMENOR 1:1

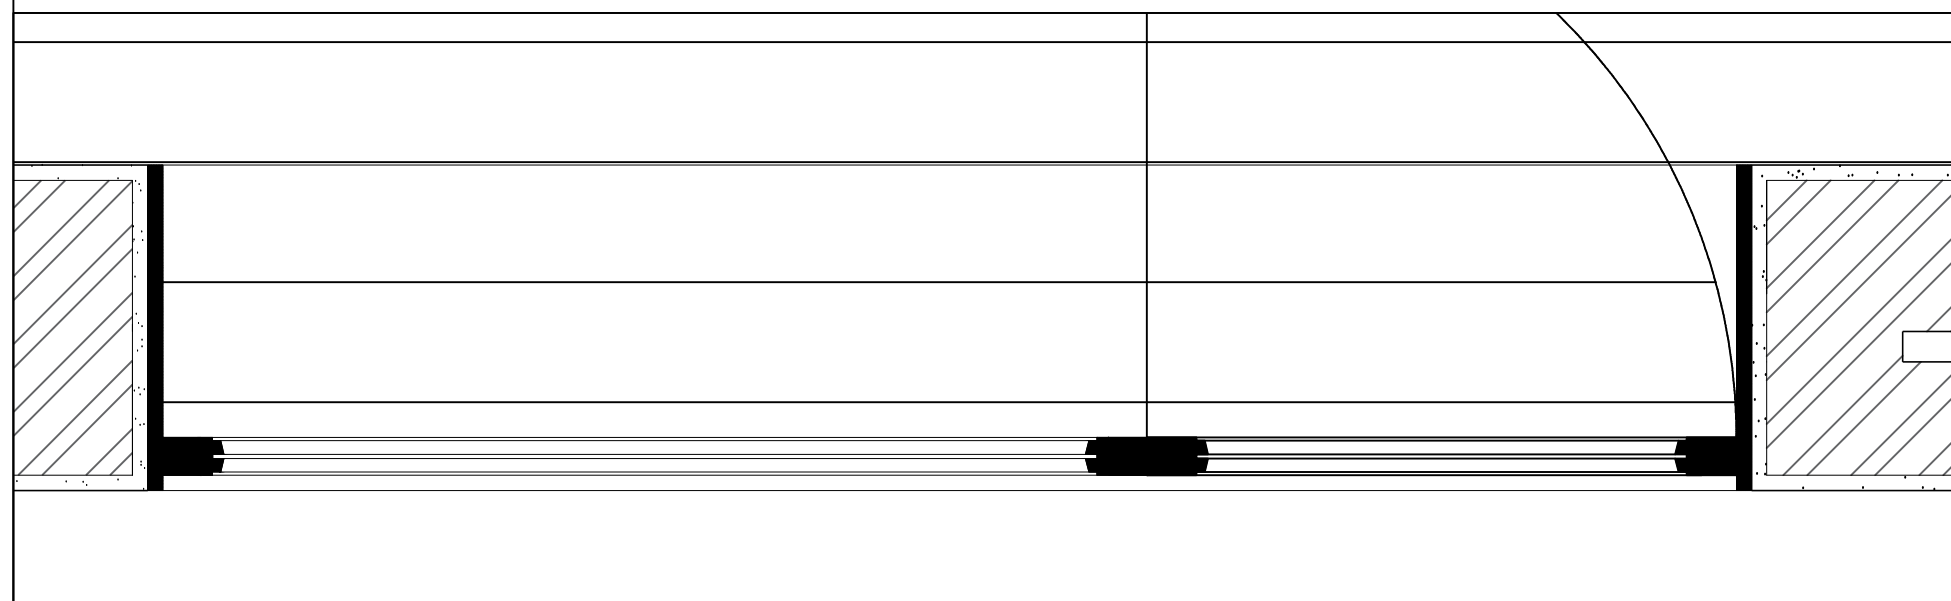

PORMENOR DO VÃO 1 1:10