

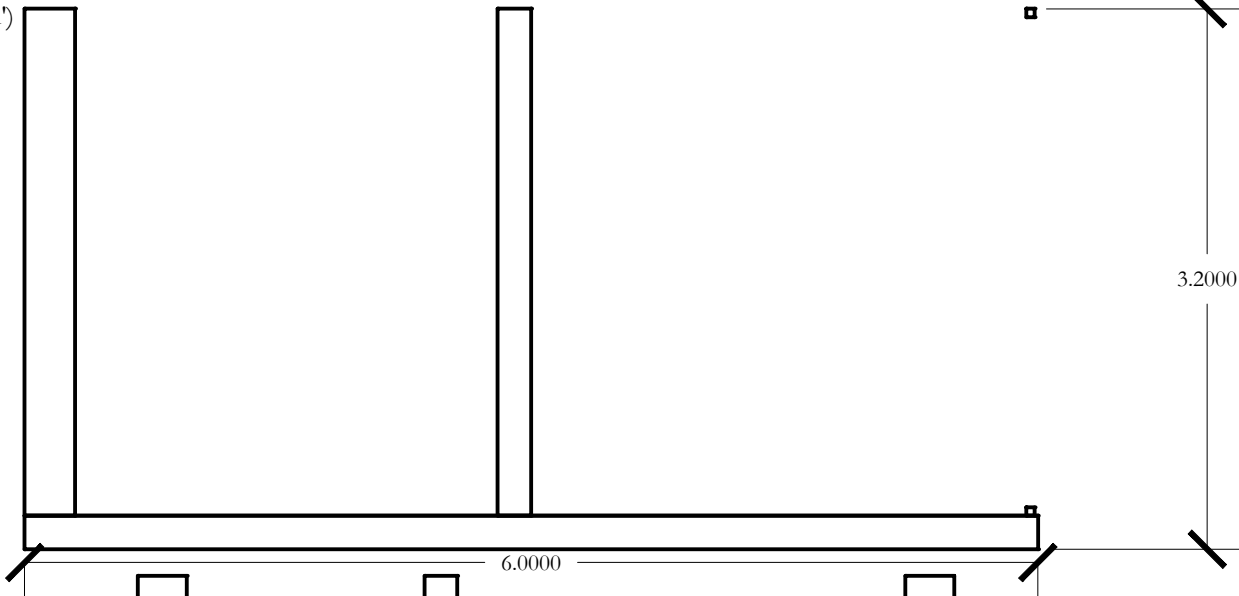


Corte longitudinal (AA')
Escala 1:100

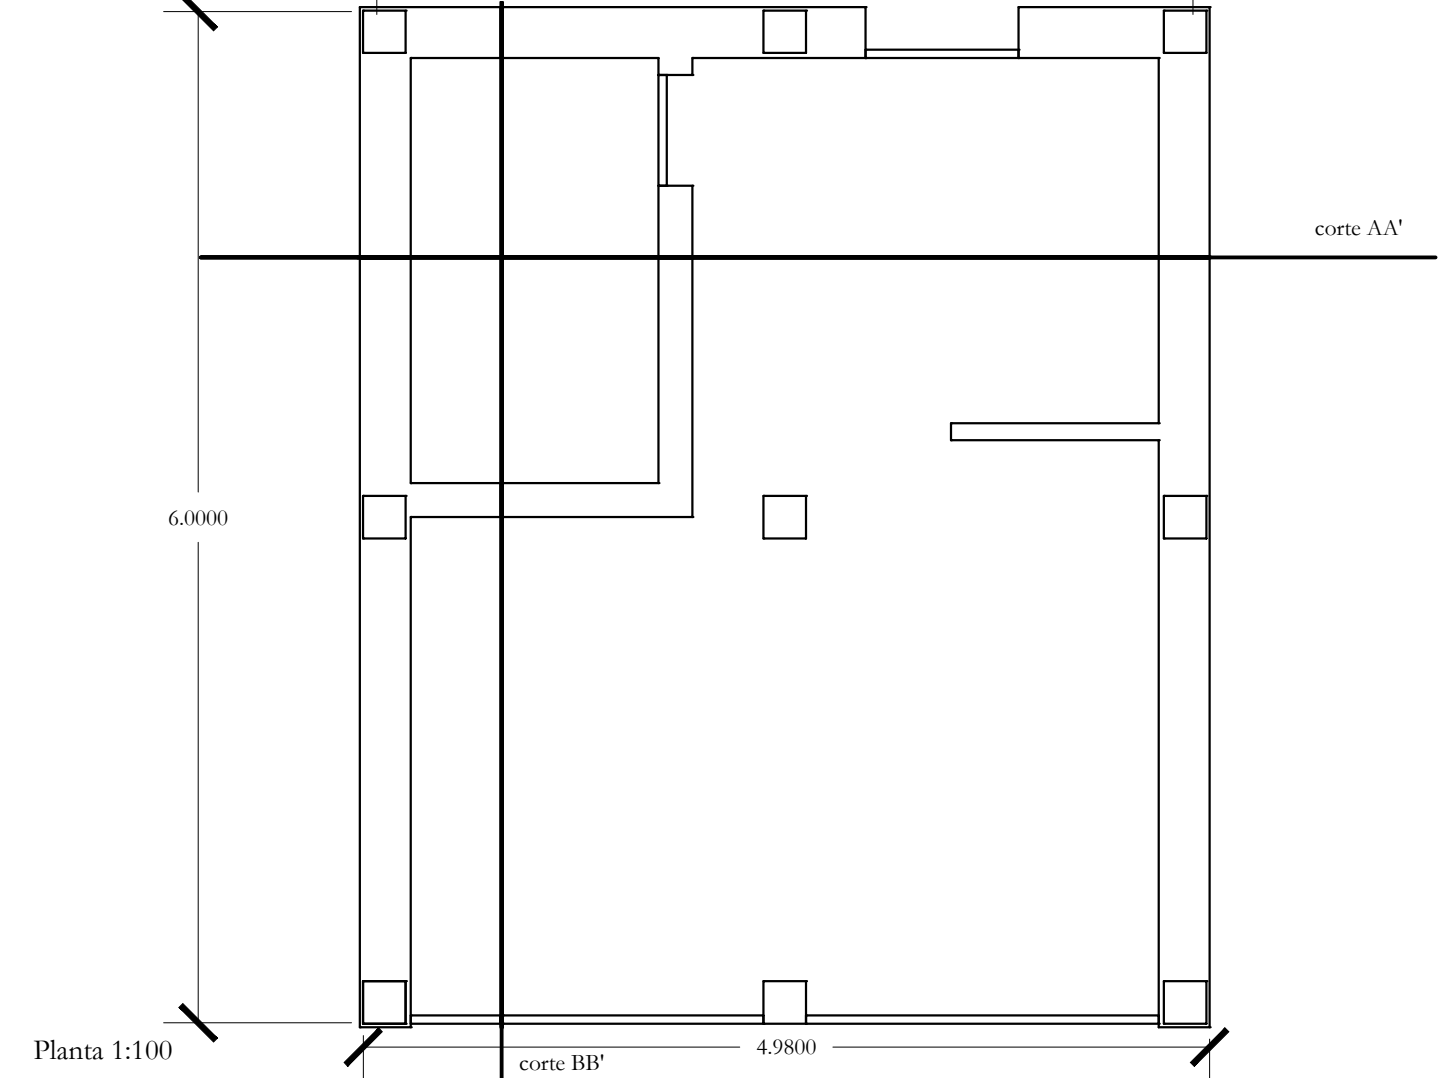

Corte transversal (BB')
Escala 1:100

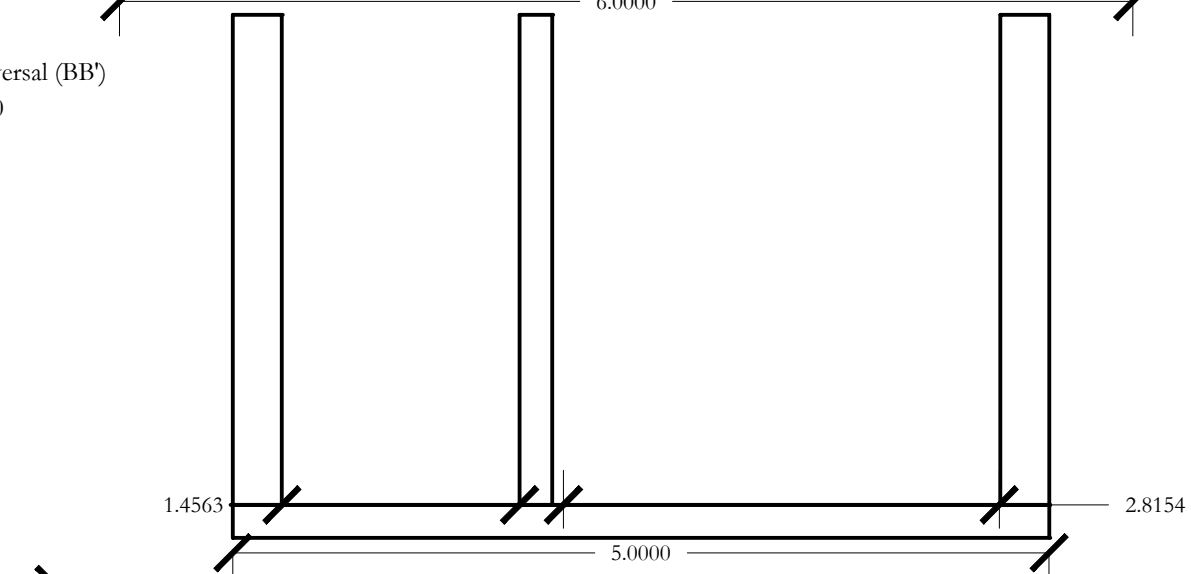

Planta 1:100