



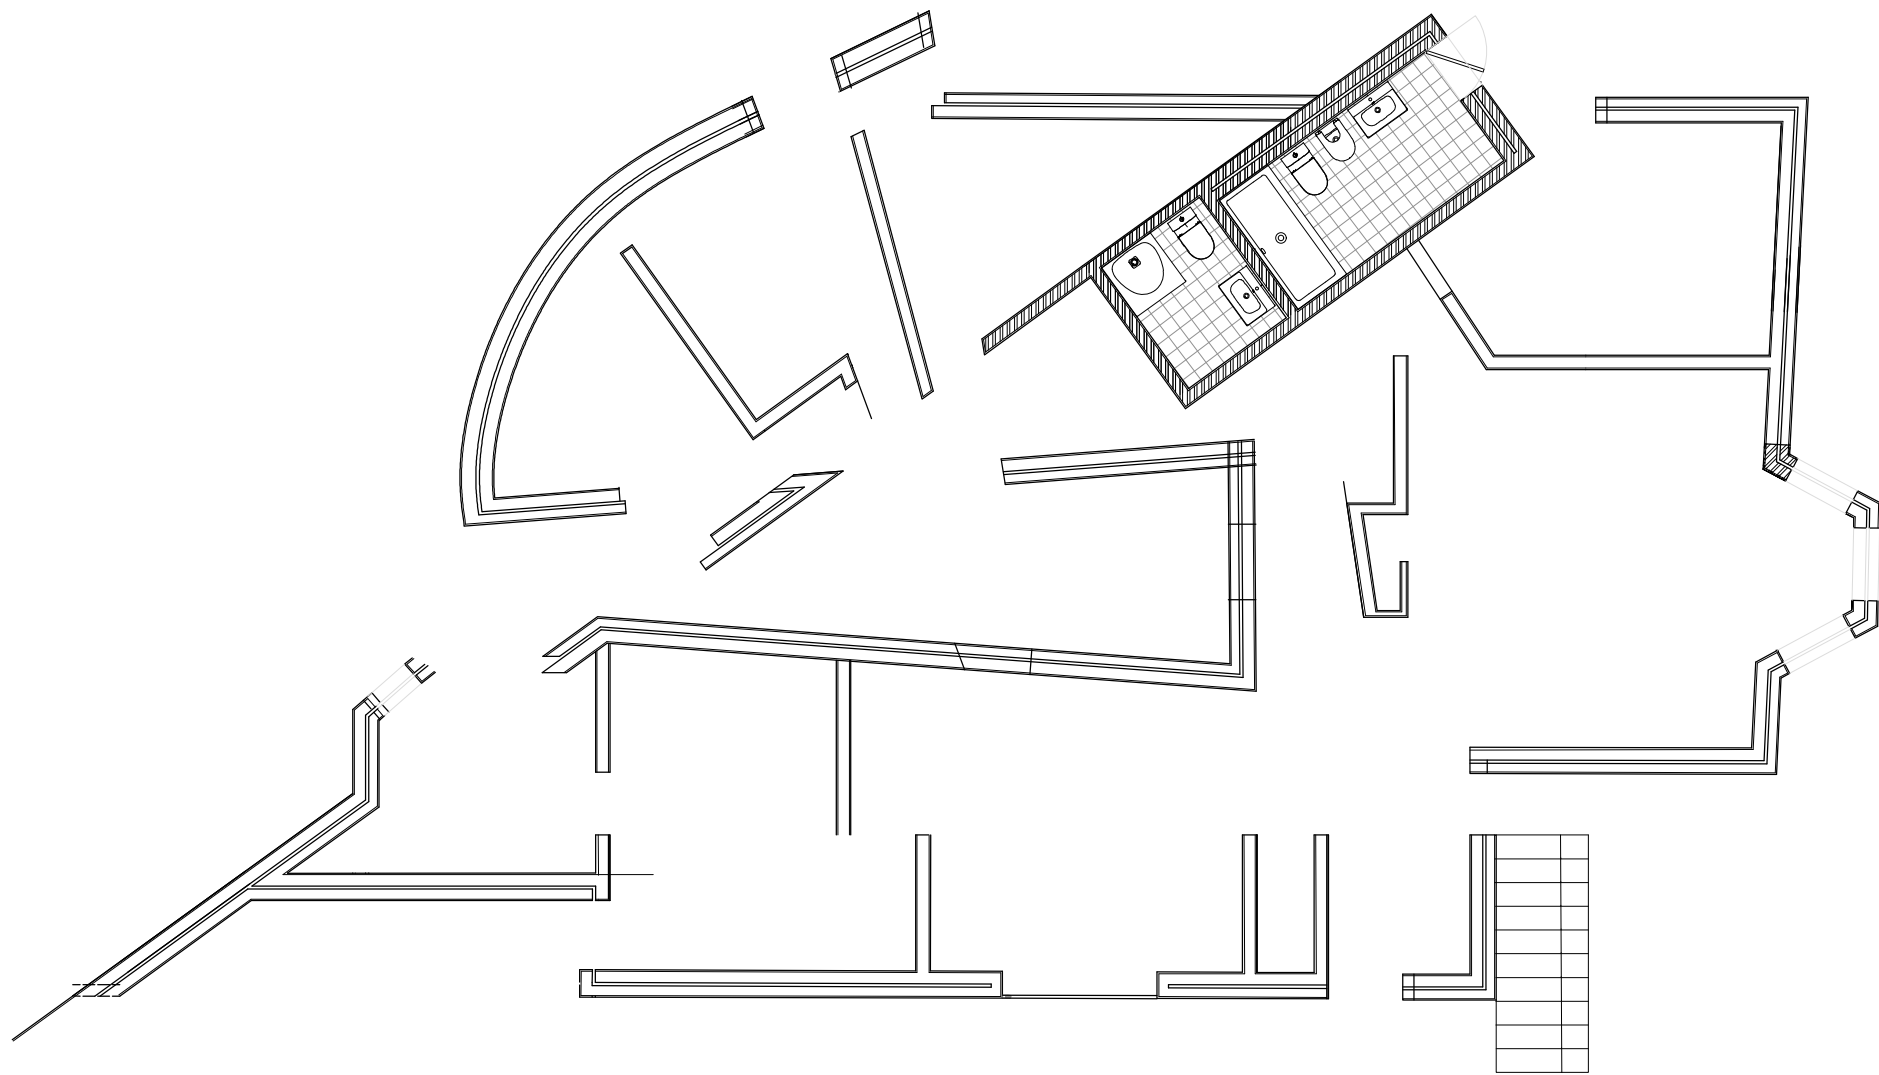

Planta esc. 1/100

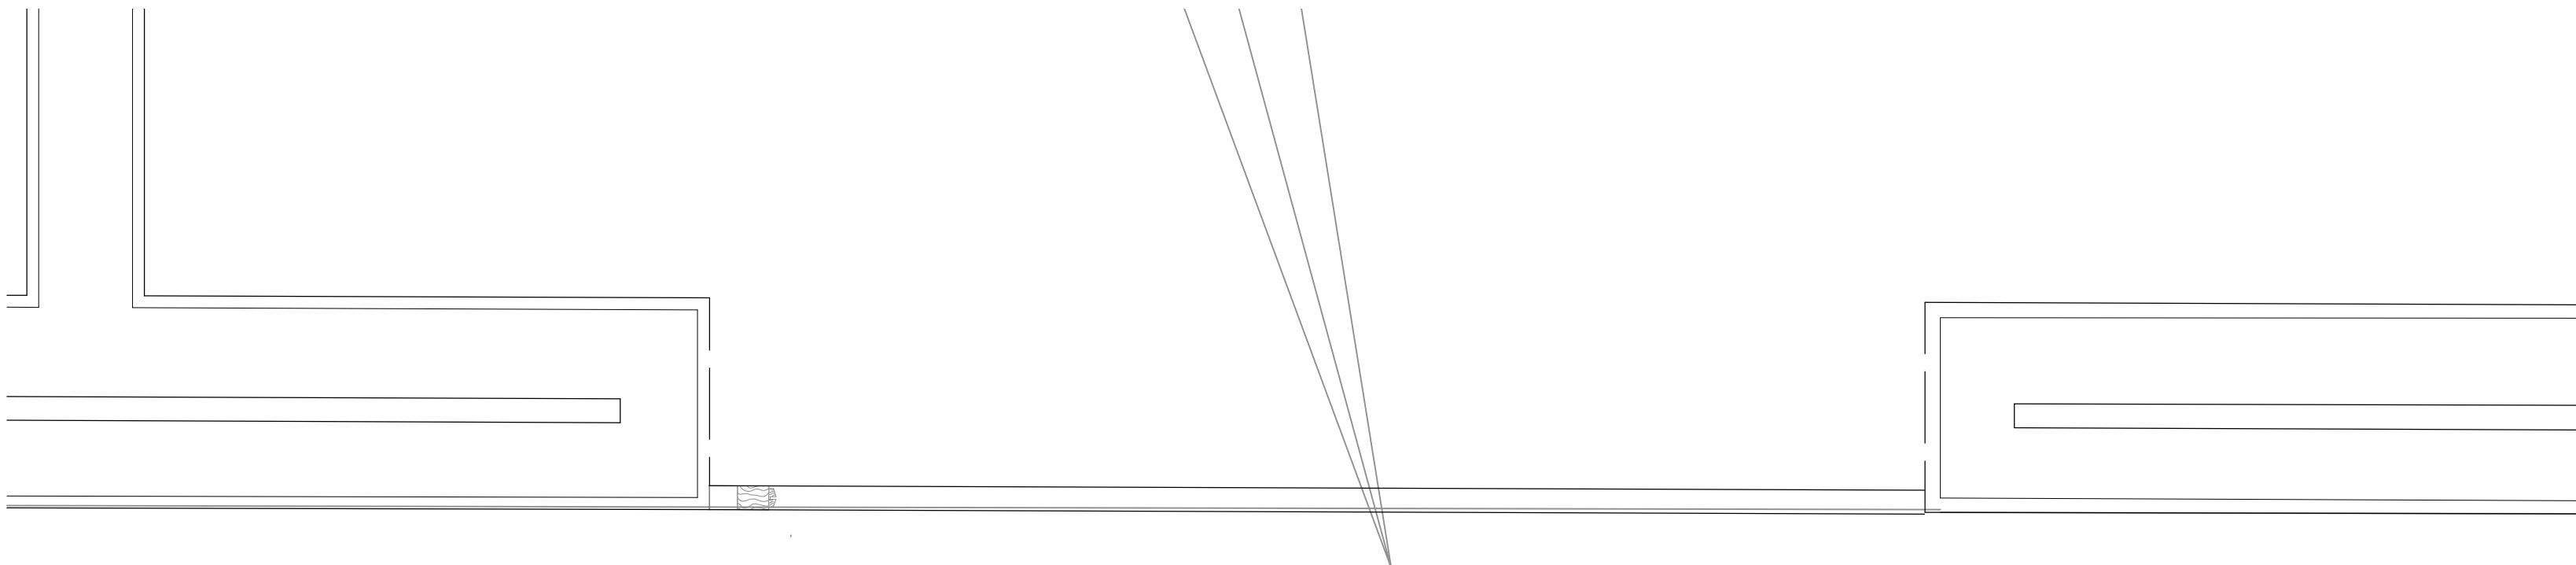

Vão 1 esc. 1/10

