




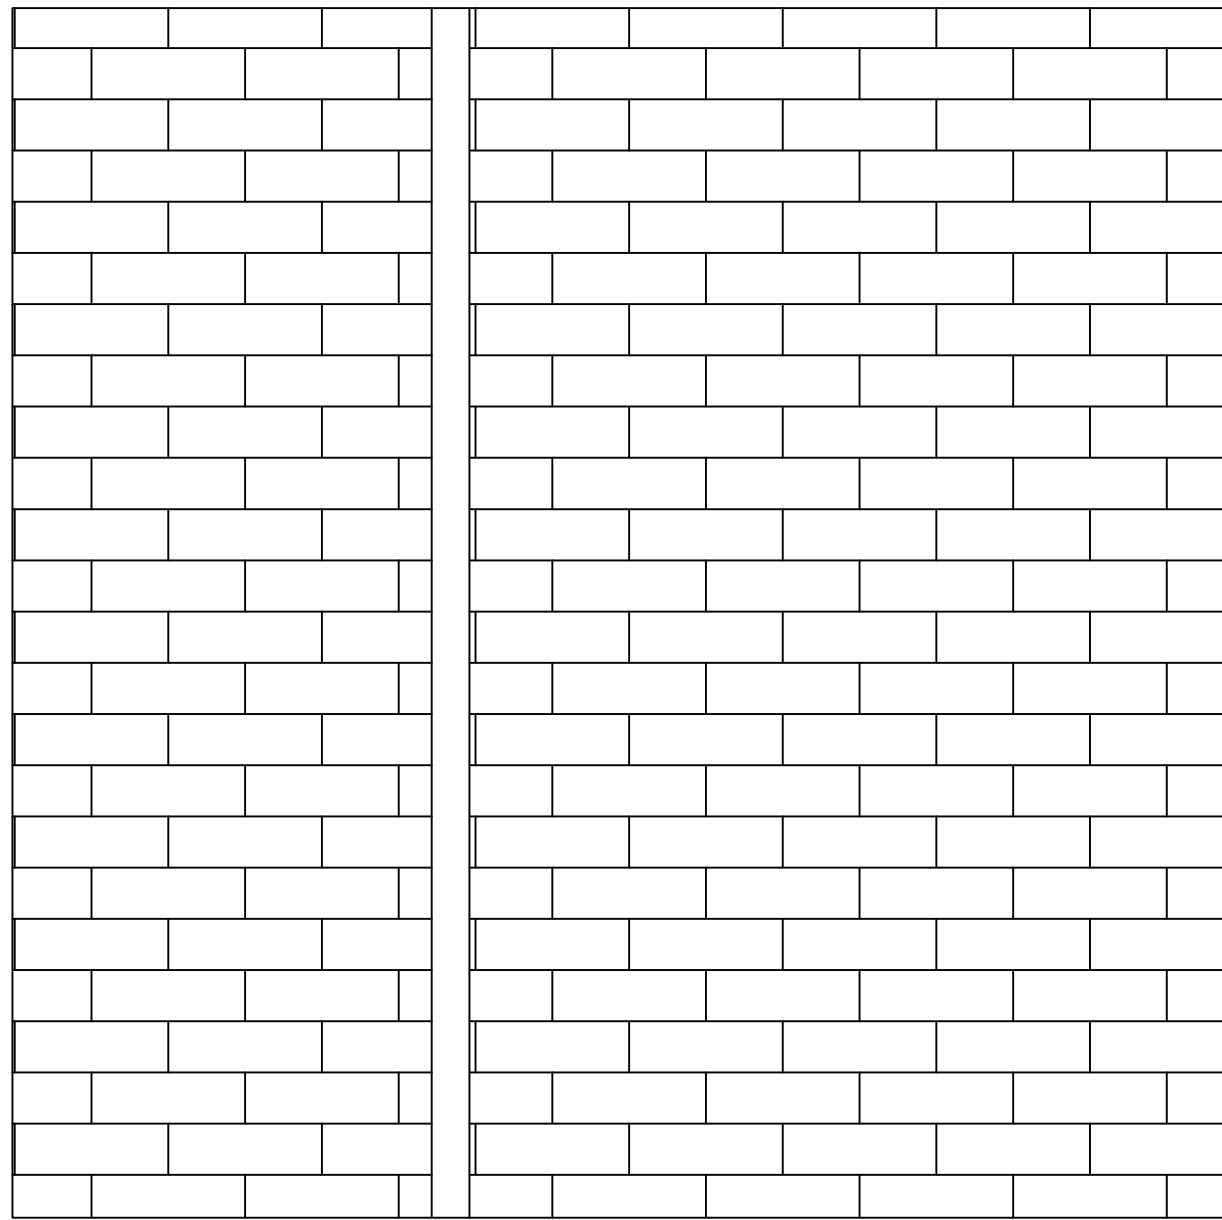

Planta escala 1:20

 

Alçado escala 1:20

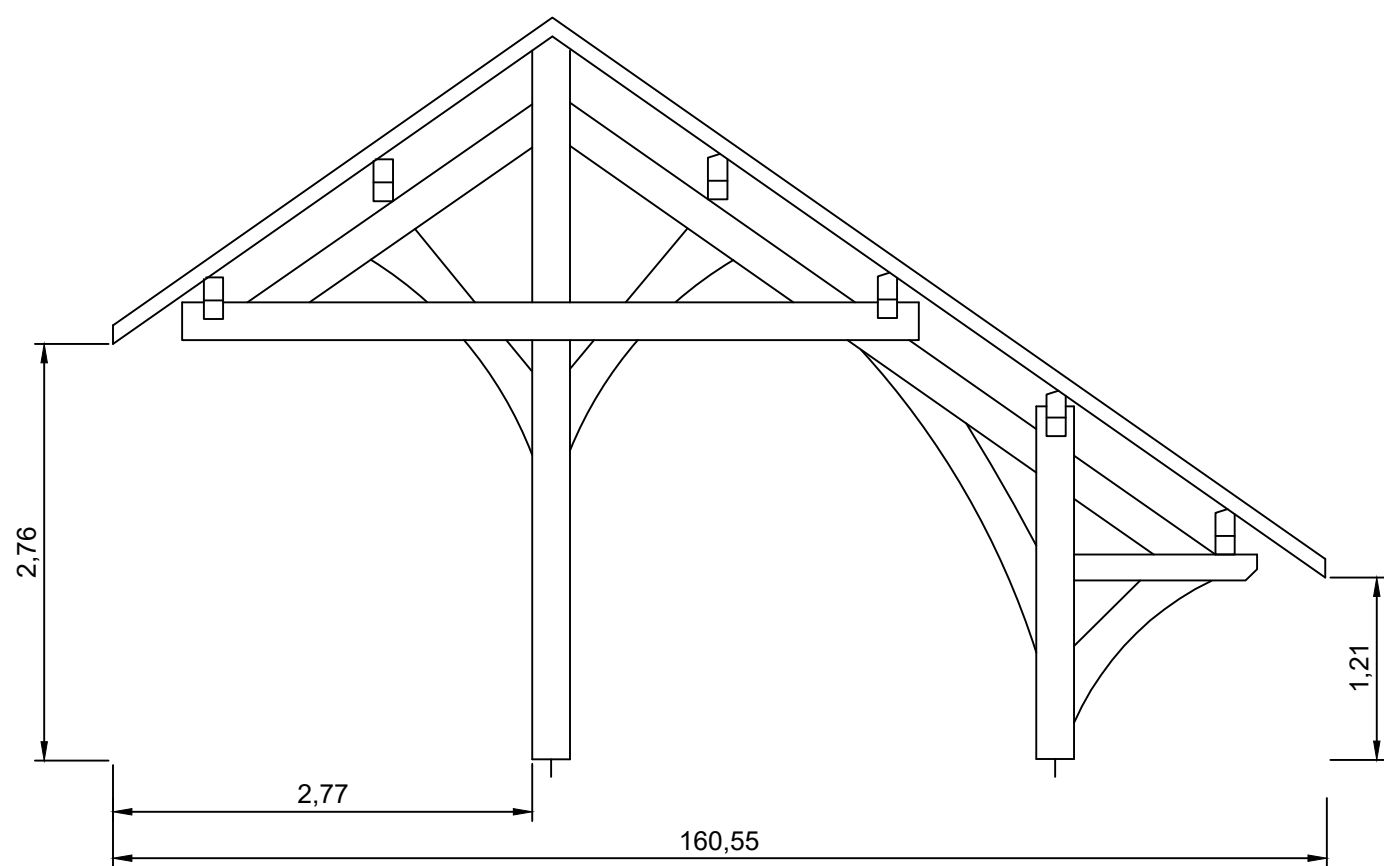

Planta escala 1:20

Soraia Jin 202041254