



Corte transversal
escala 1:200

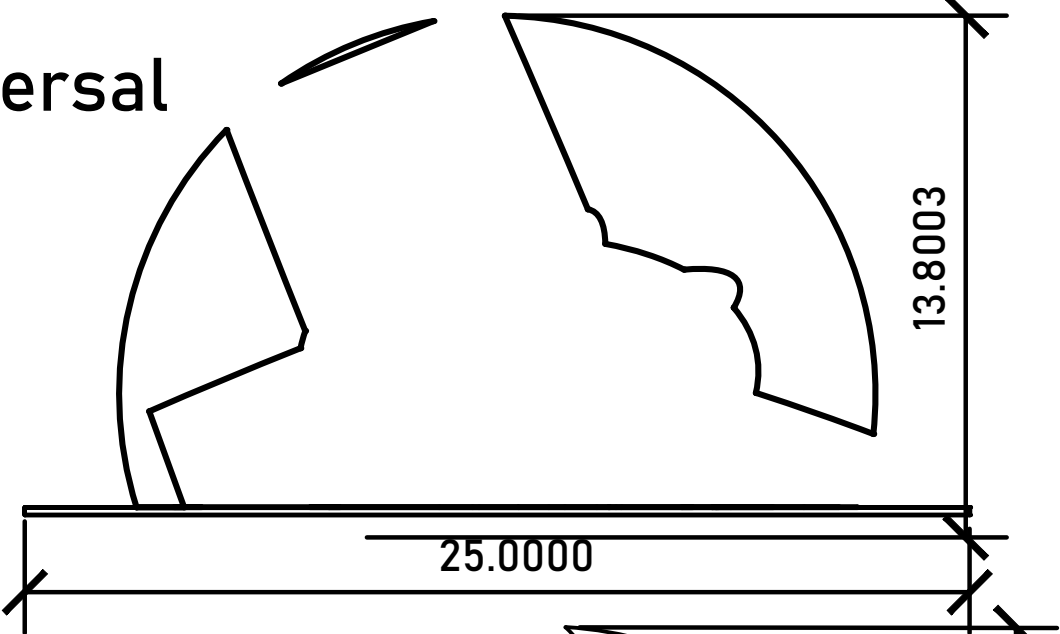

Corte longitudinal
escala 1:200

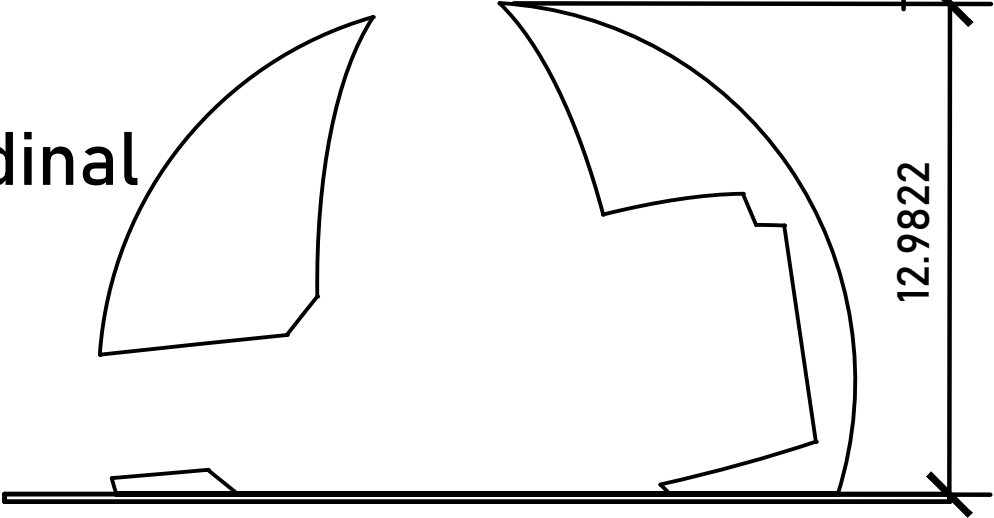

Planta
escala 1:200

