




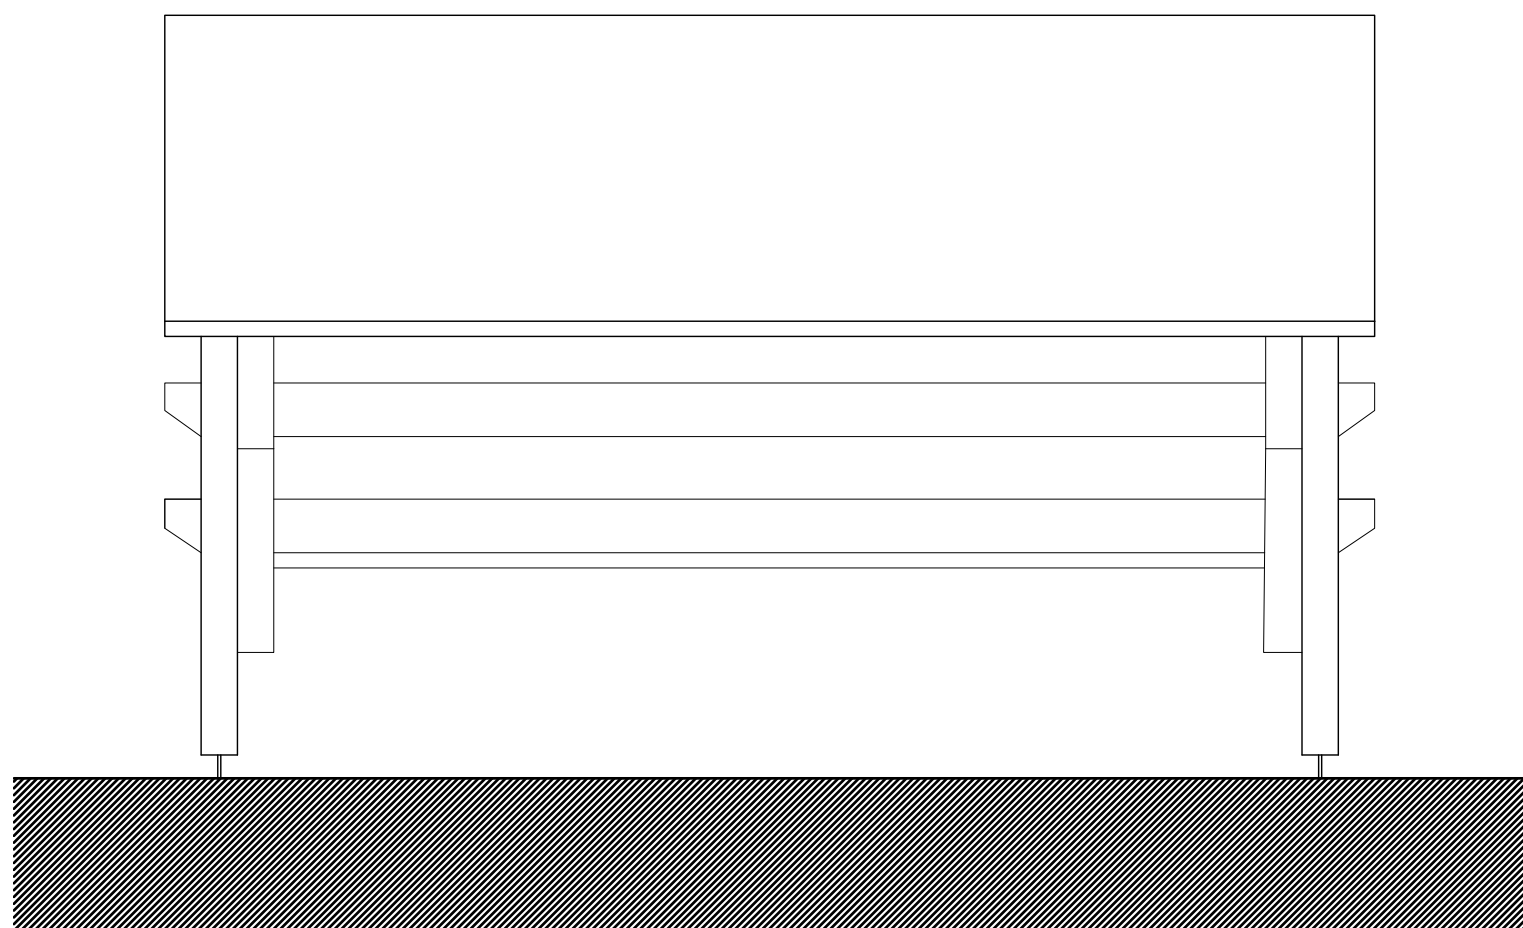

ESCALA : 1/50 ALÇADO AA'

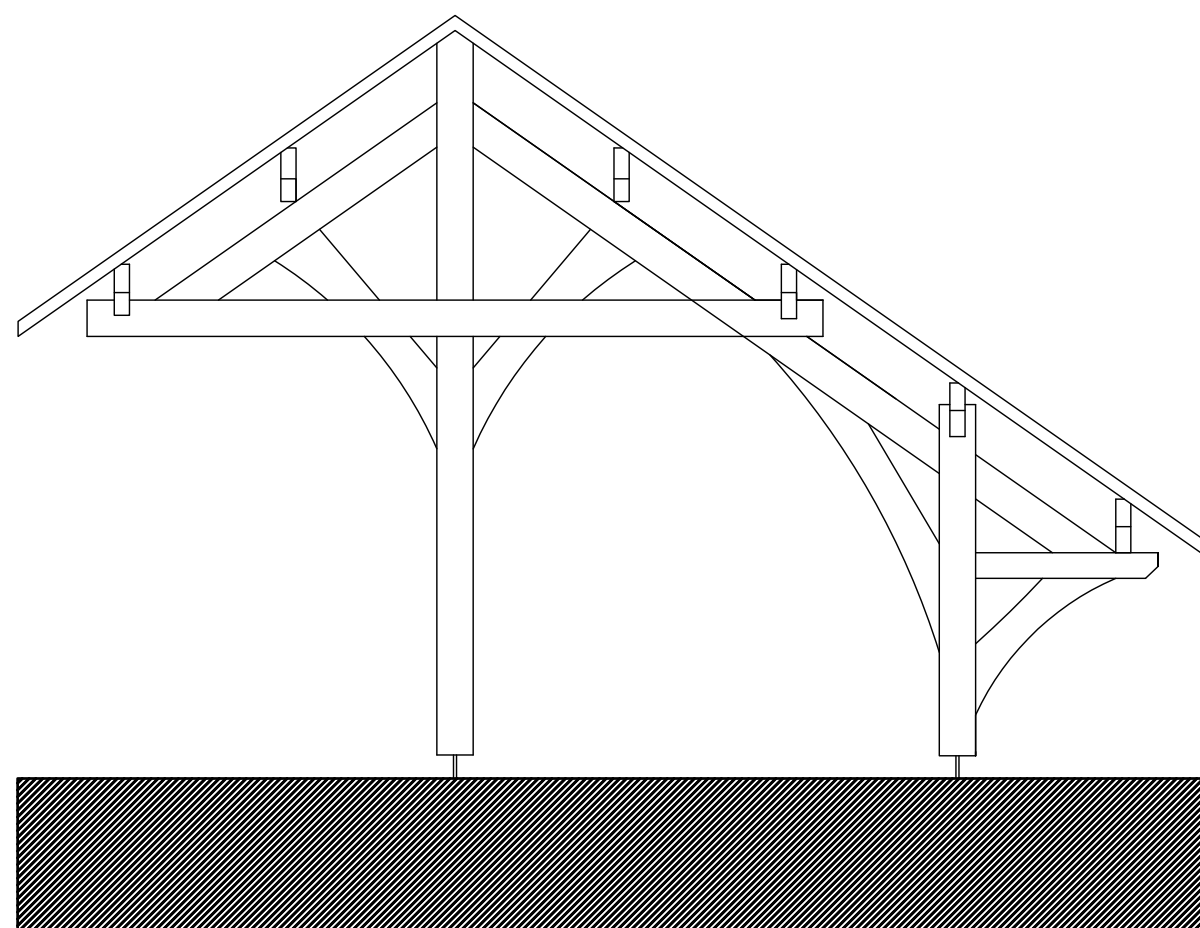

ESCALA: 1/50 ALÇADO BB'

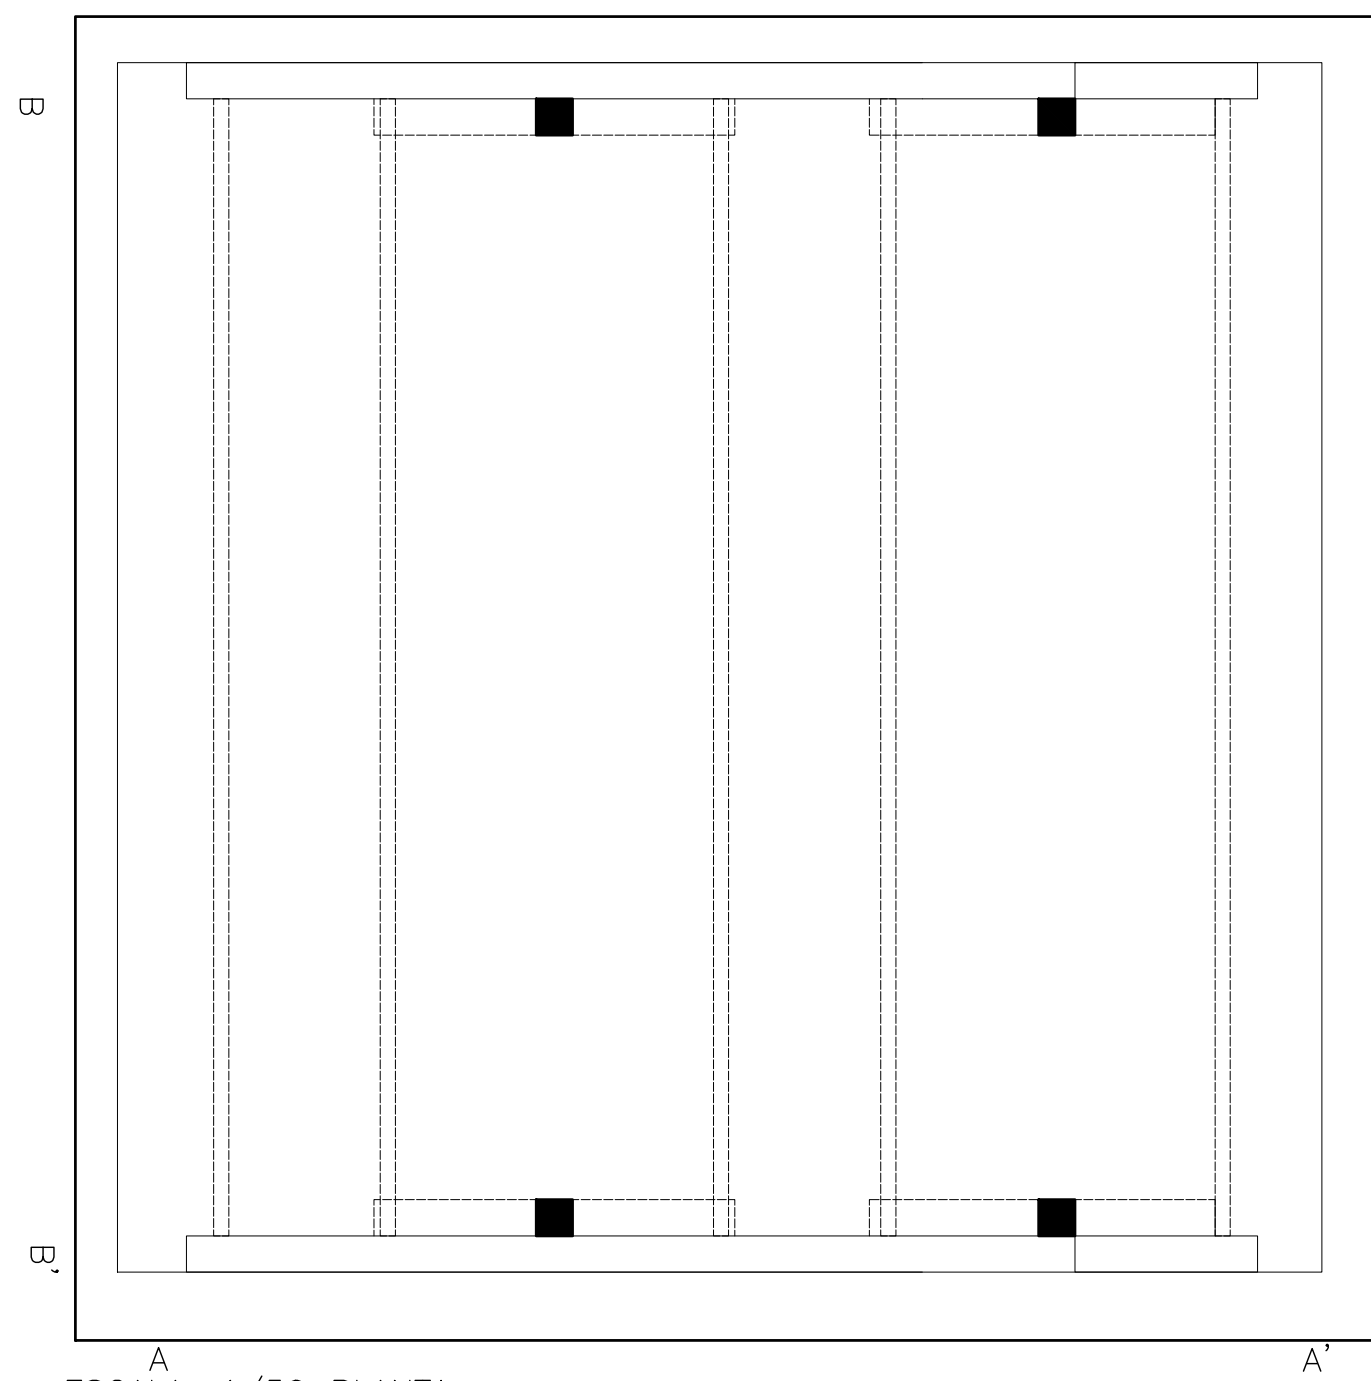

ESCALA: 1/50 PLANTA