


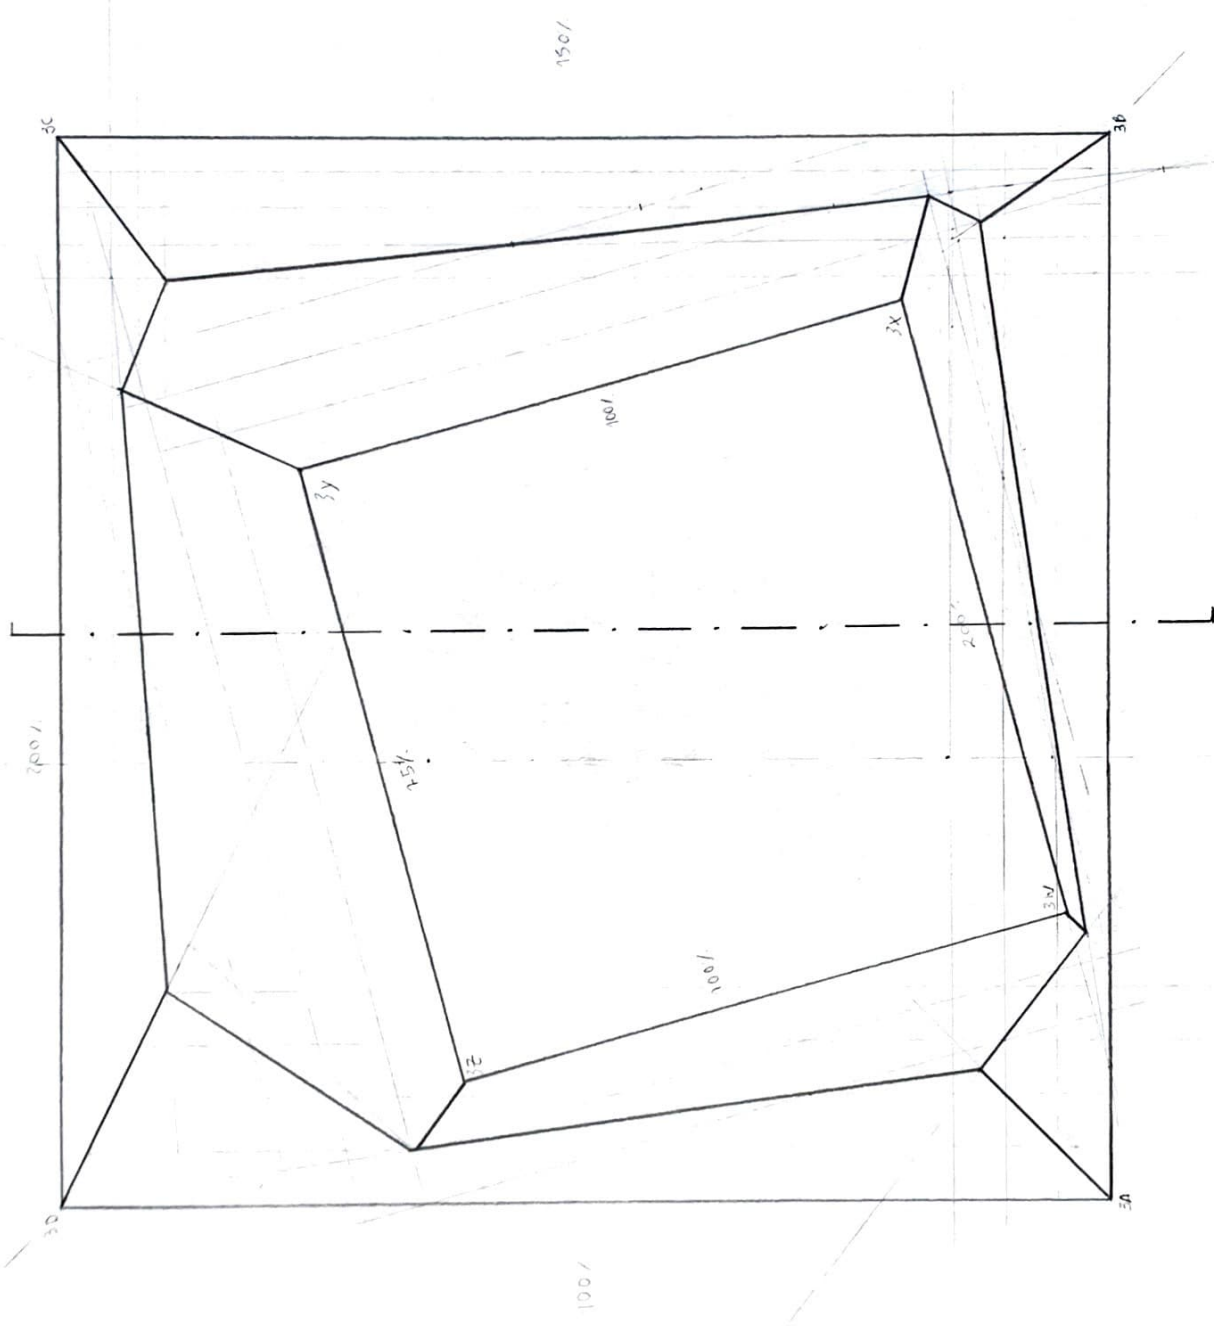


AB	100'	100%
BC	115'	150%
CD	200'	200%
DA	1	100%
WX	2	200%
XY	45°	100%
YZ	0.75	75%
ZW	1	100%

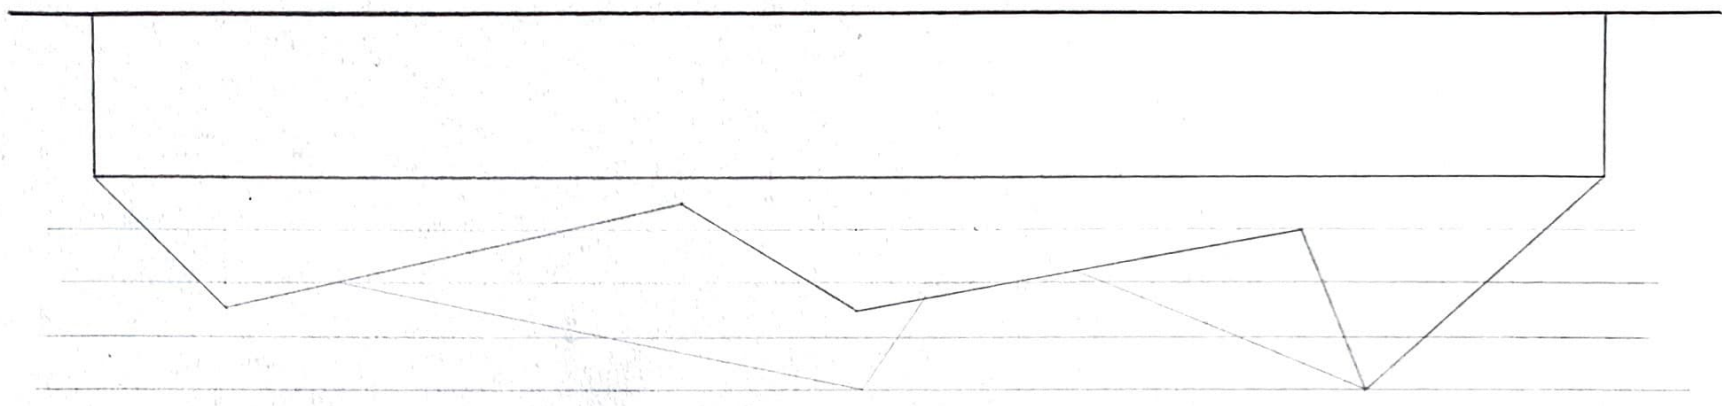

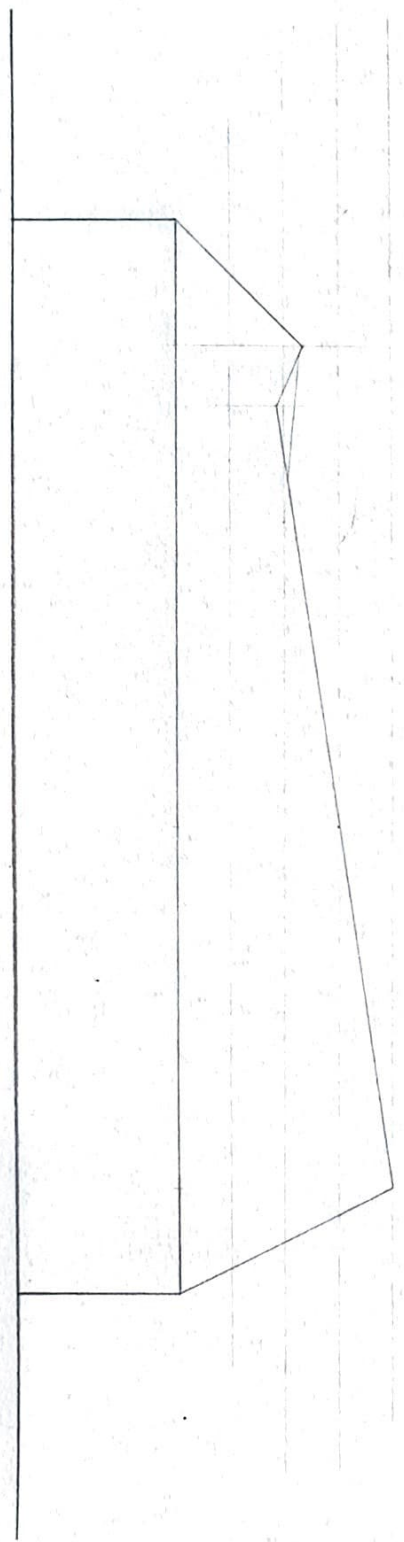

CORTE VERTICAL 1:100

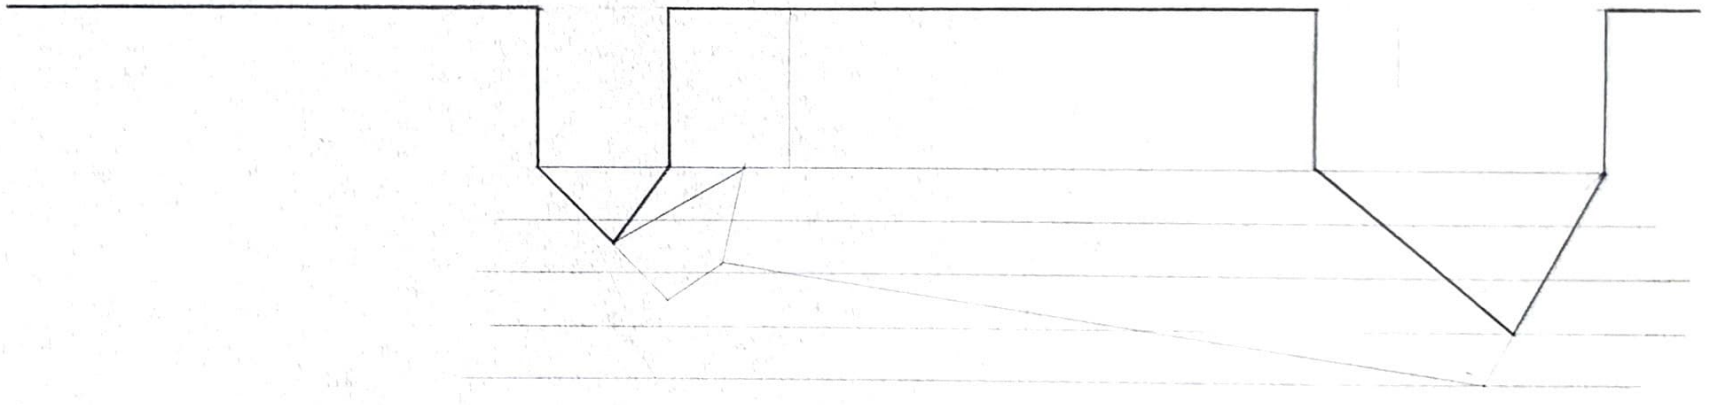

ALÇADO ESTE 1:100